



36	REVISIONS	DATE	PROJECT NUMBER
12	3/02	6/01	472 83890
OF	DRAWN	FILE	
SHEET	TR	SMS3	
	DESIGN	KRM NO.	
	RR	01002	
	316/264-0242		
	516 S. Market,		
	Wichita, KS 67202		

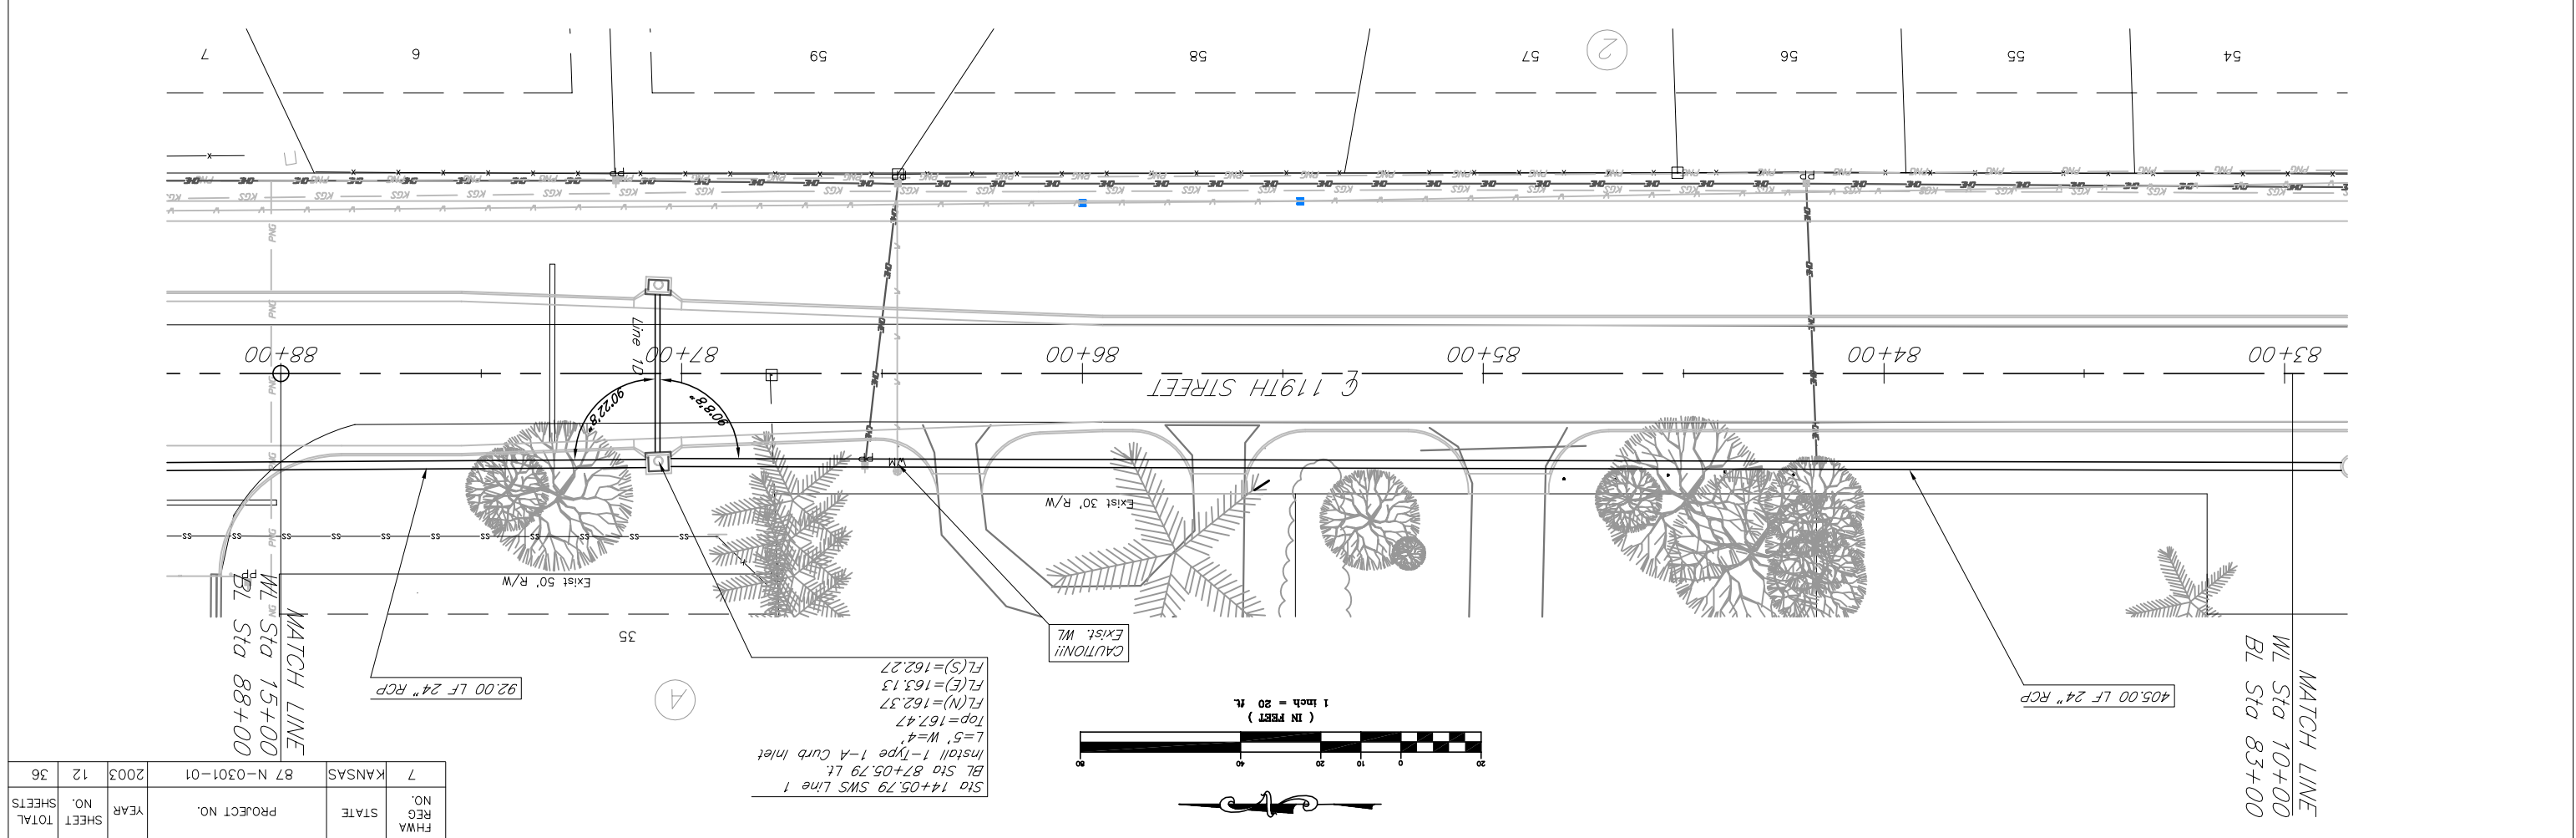

119th Street West  
City of Wichita

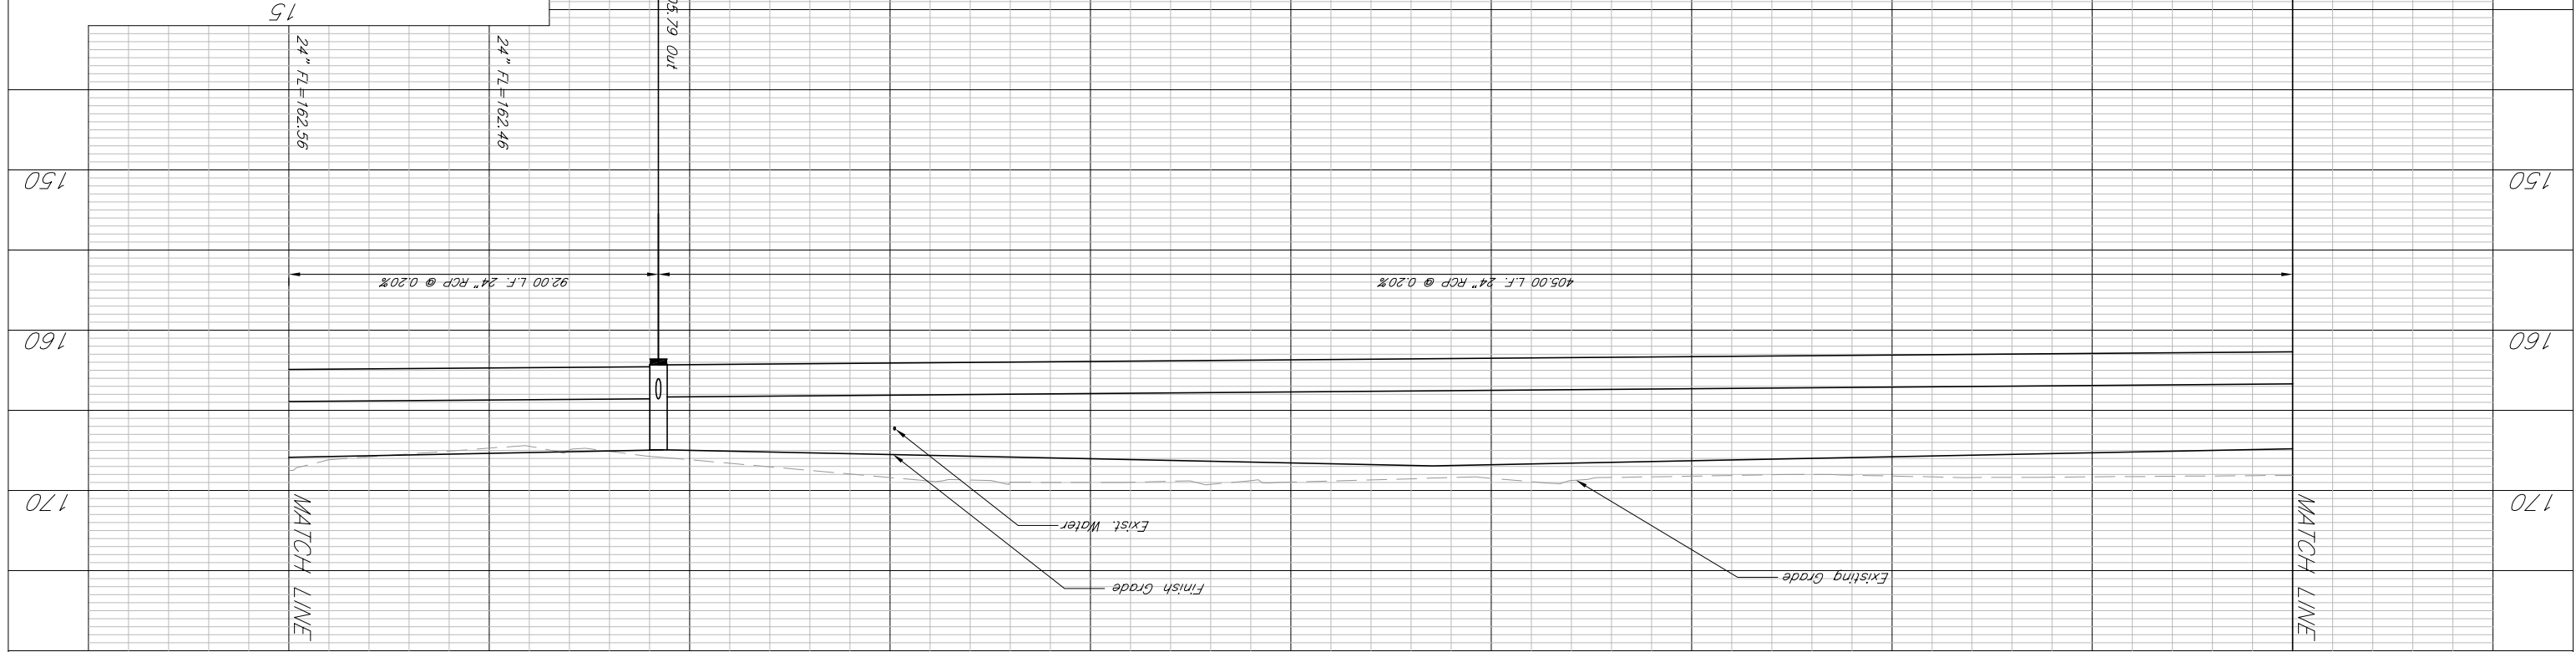

7	KANSAS	87 N-0301-01	2003	12	36
FHWA	STATE	PROJECT NO.	YEAR	SHEET NO.	TOTAL SHEETS