
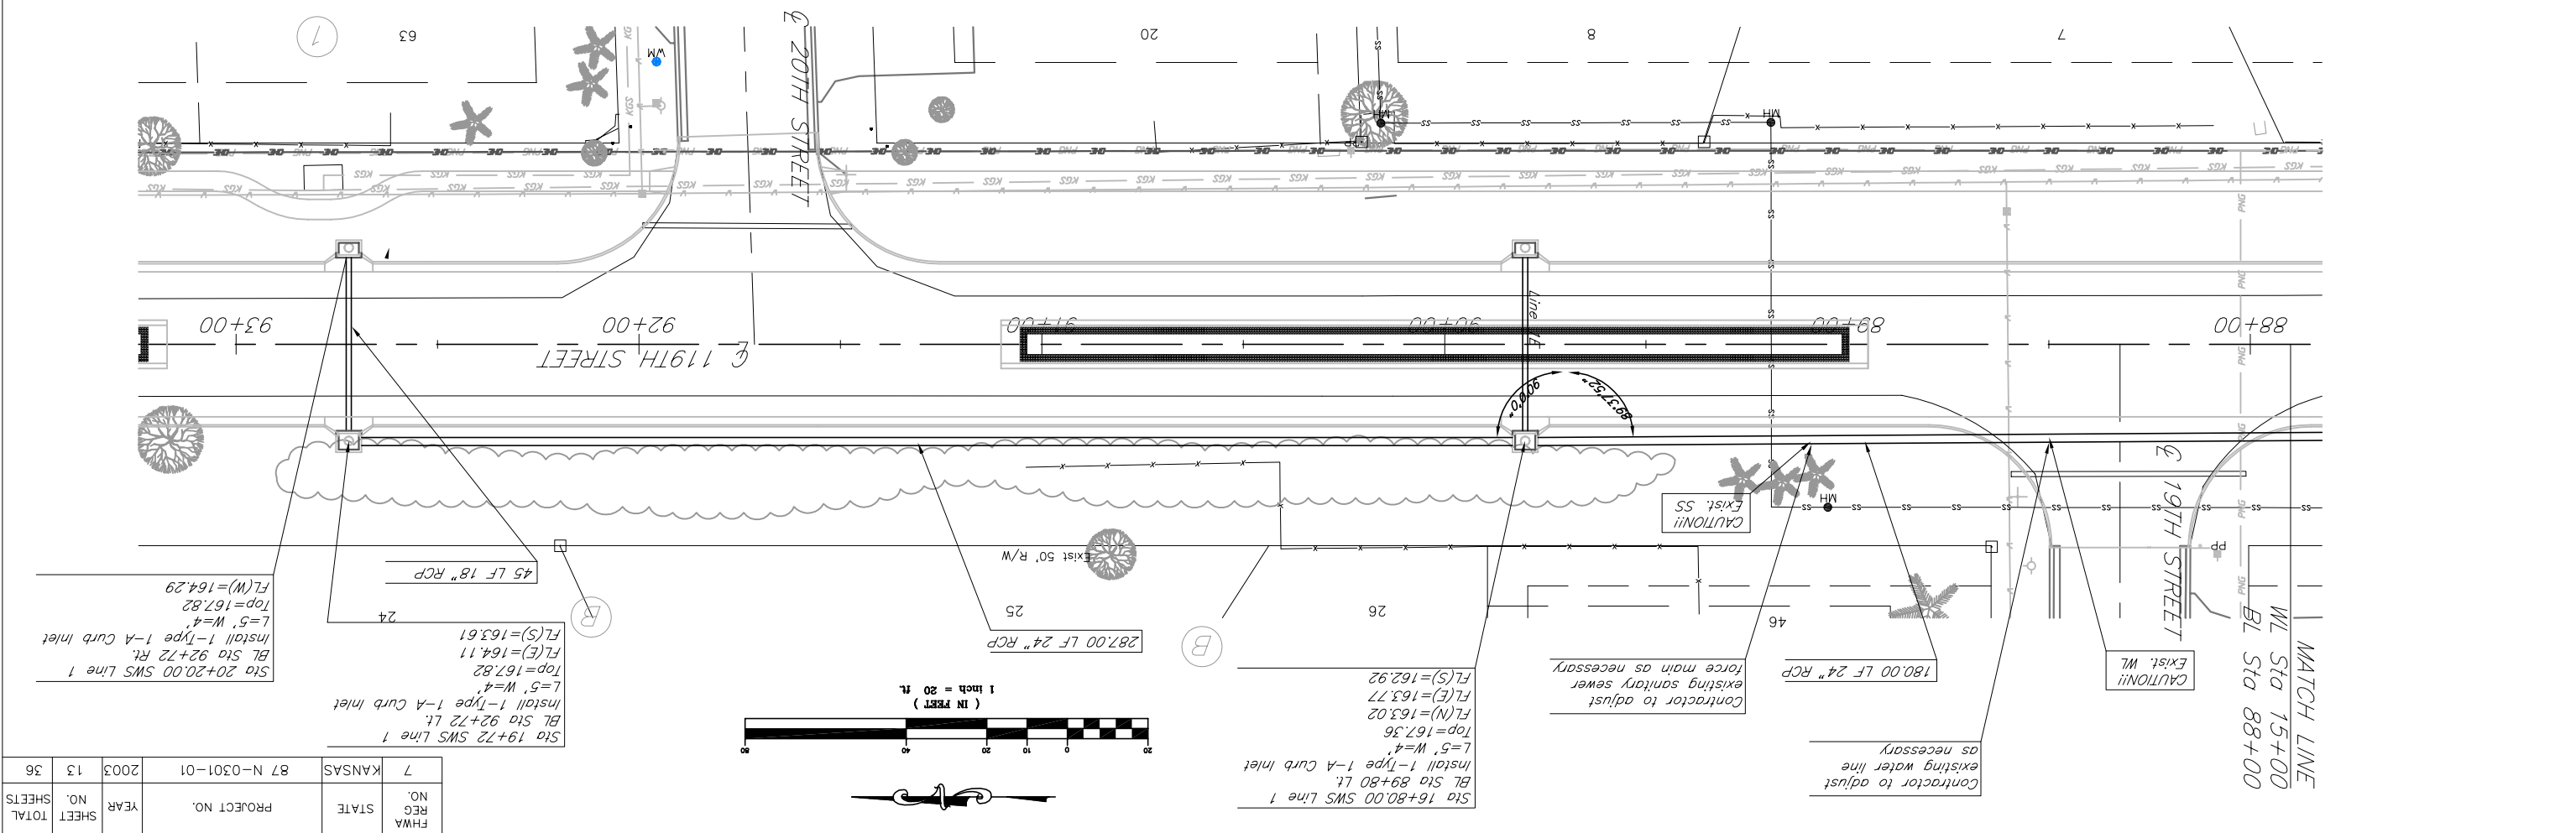
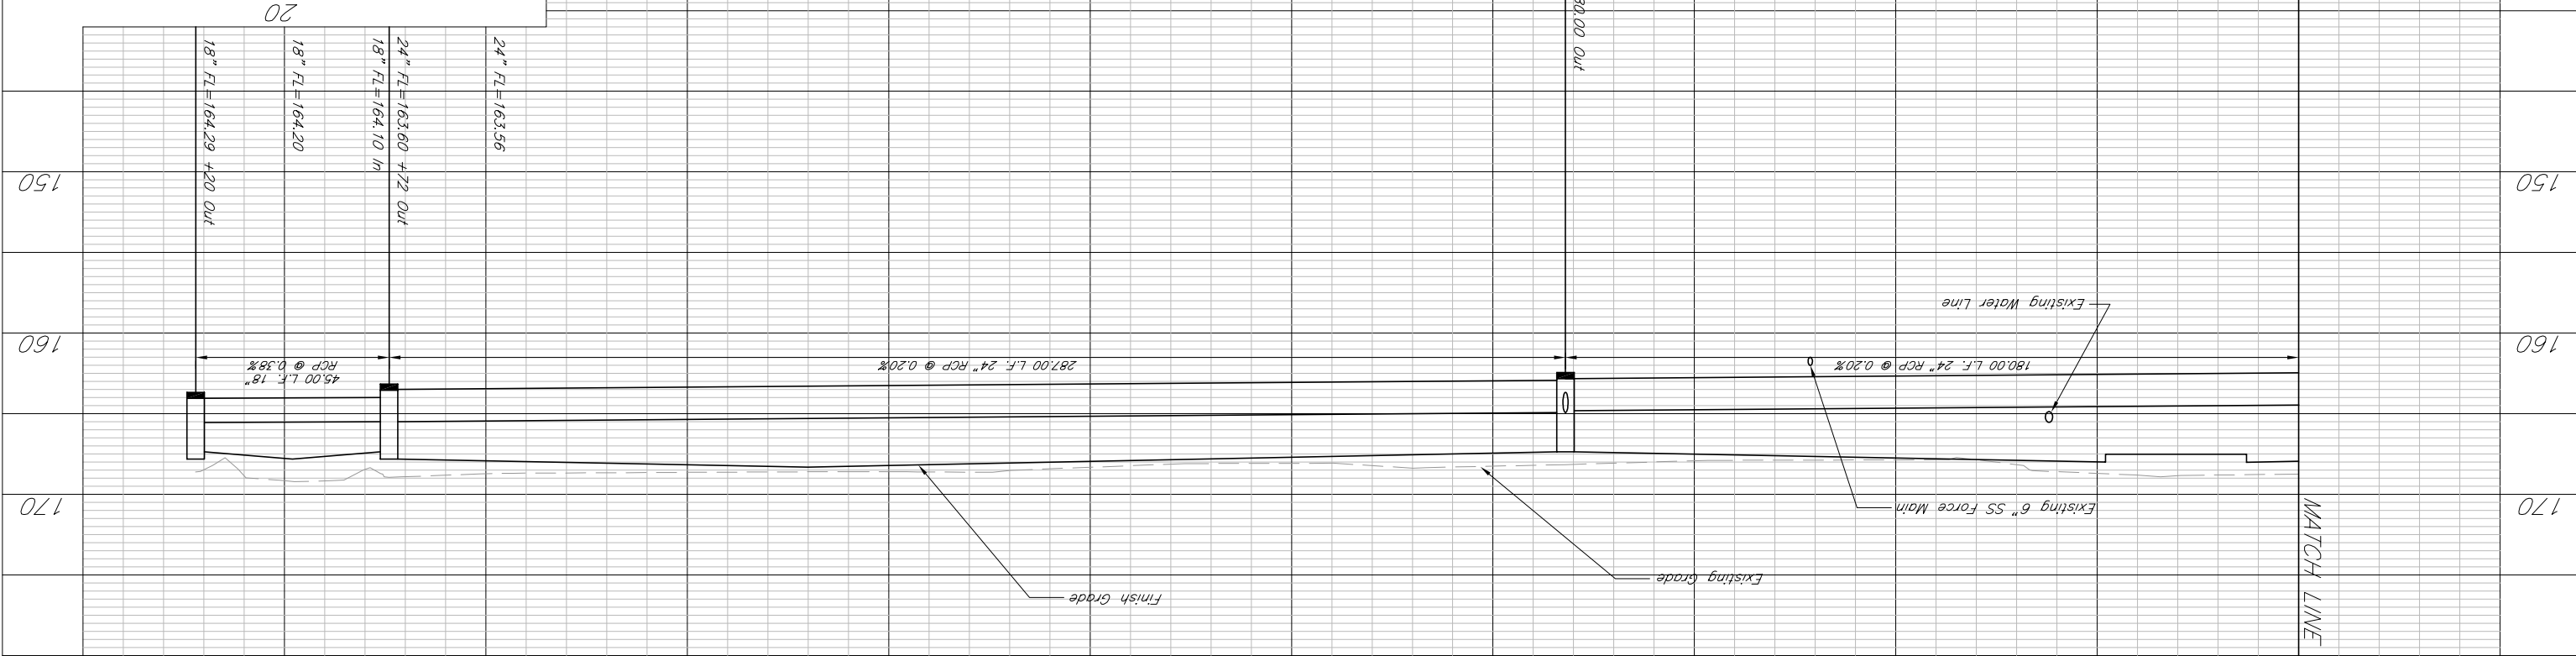


36	OF	3/02	REVISION	TR	DESIGN	RR	316/264-0242
13	SHEET	6/01	DATE	SM34	FILE	KGM NO.	516 S. Market, Wichita, KS 67202
							
PROJECT NUMBER 472 83890 City of Wichita 119th Street West SWS Line 1							



7	KANSAS	87 N-0301-01	2003	13	36
THWA REG NO.	STATE	PROJECT NO.	YEAR	SHEET NO.	TOTAL SHEETS