
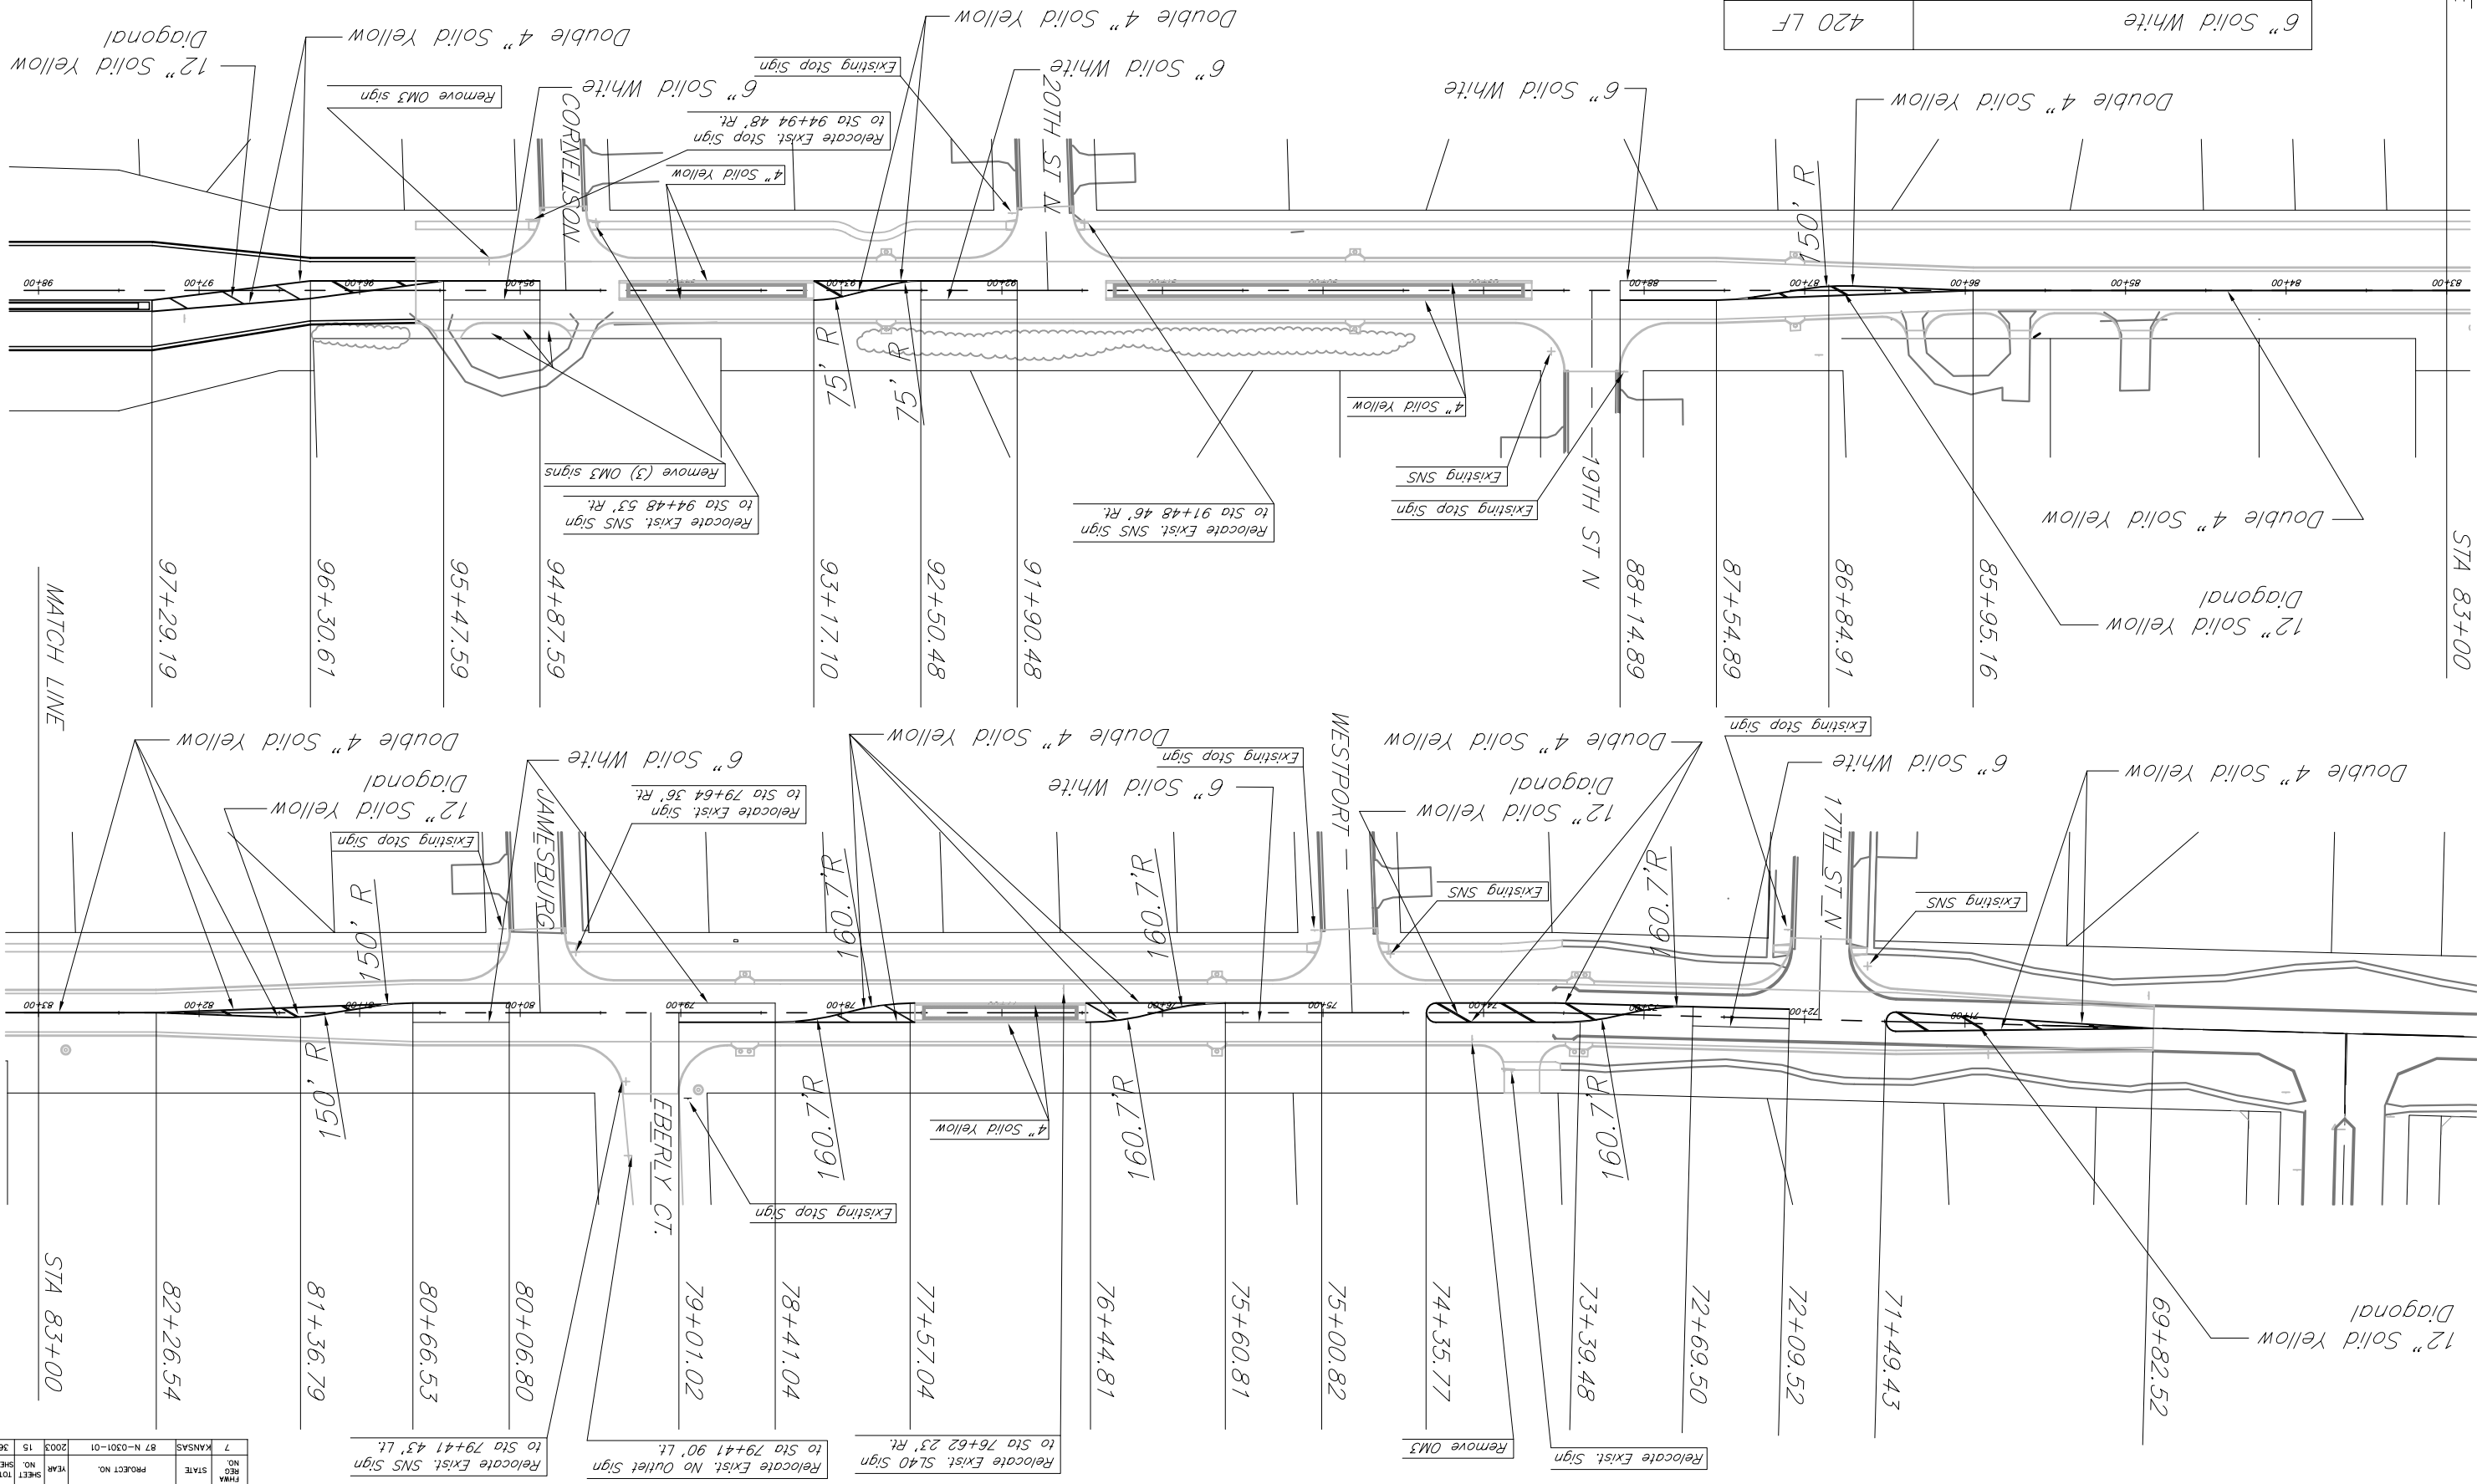


STA 83+00

MATCH LINE

6" Solid White	420 LF
12" Solid Yellow Diagonal	350 LF
4" Solid Yellow	6886 LF
Relocate Signage	1 Lump Sum

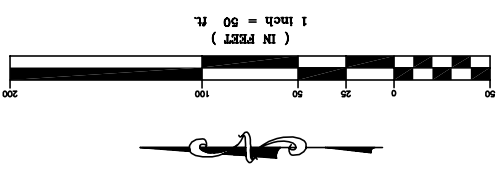

119th Street West
Signage/Pavement Marking Plan
City of Wichita
PROJECT NUMBER 472 83890

DATE	6/01
FILE	strp10a
DESIGN	RR
RR	RR
REVISION	3/02
SHEET	15
OF	36

Ken Miller
316/264-0242
516 S. Market, Wichita, KS 67202

STATE	KANSAS
PROJECT NO.	87-N-0301-01
YEAR	2003
SHEET TOTAL	15
SHEET NO.	15
REVISIONS	36