




119th Street West  
 Sta 73+00 to 74+66.10  
 Wichita, Kansas

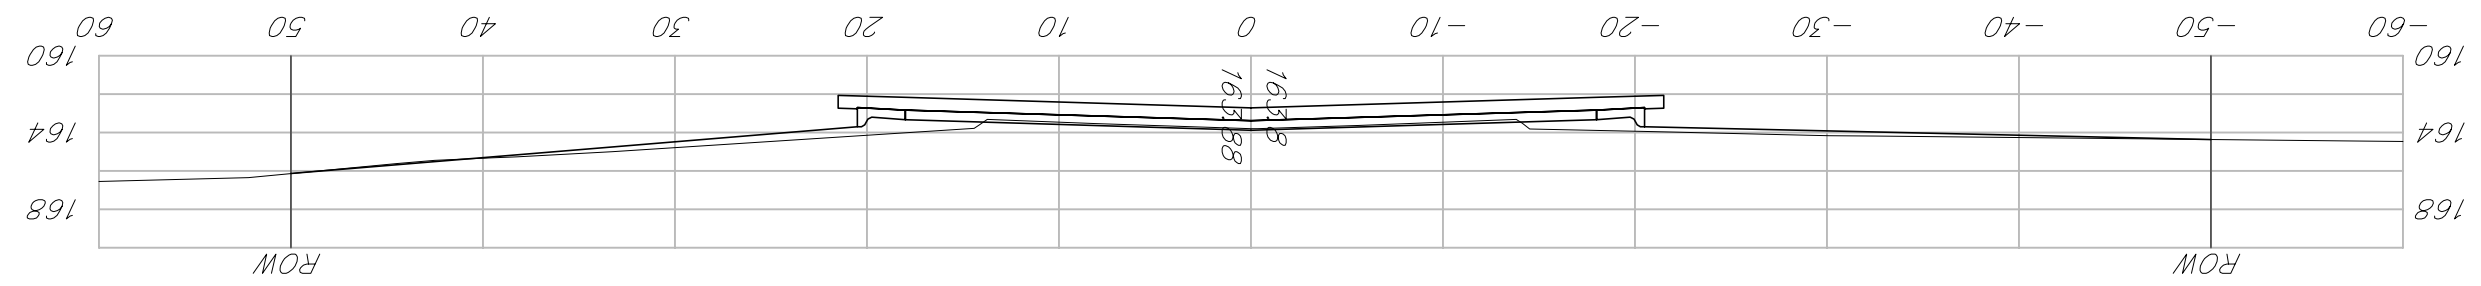


73+00

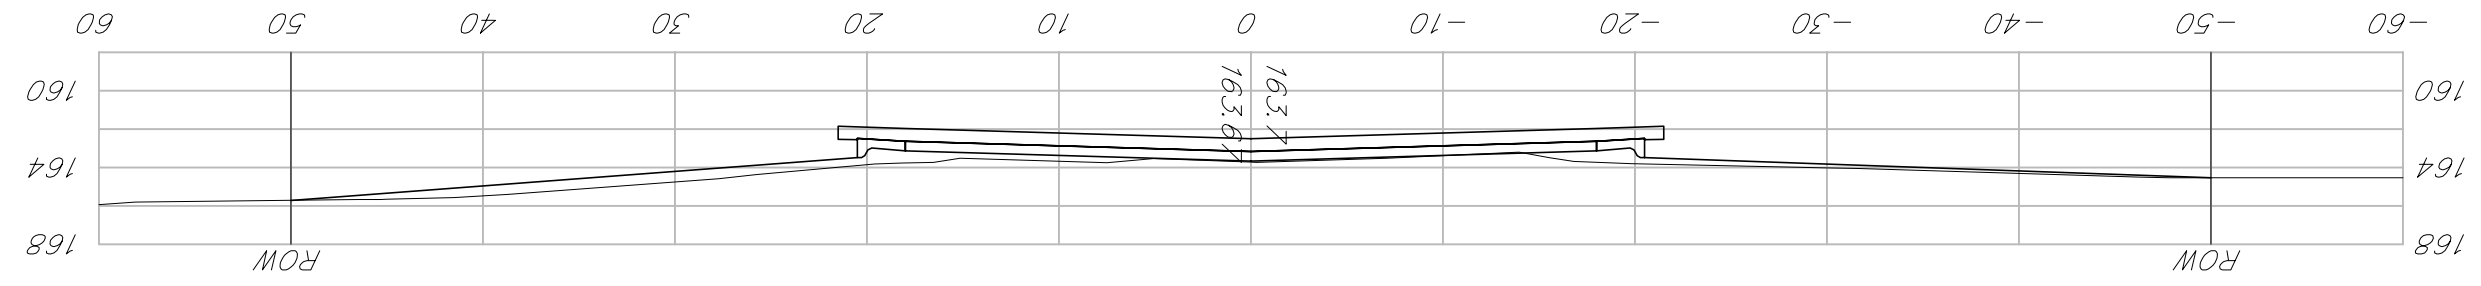


73+50

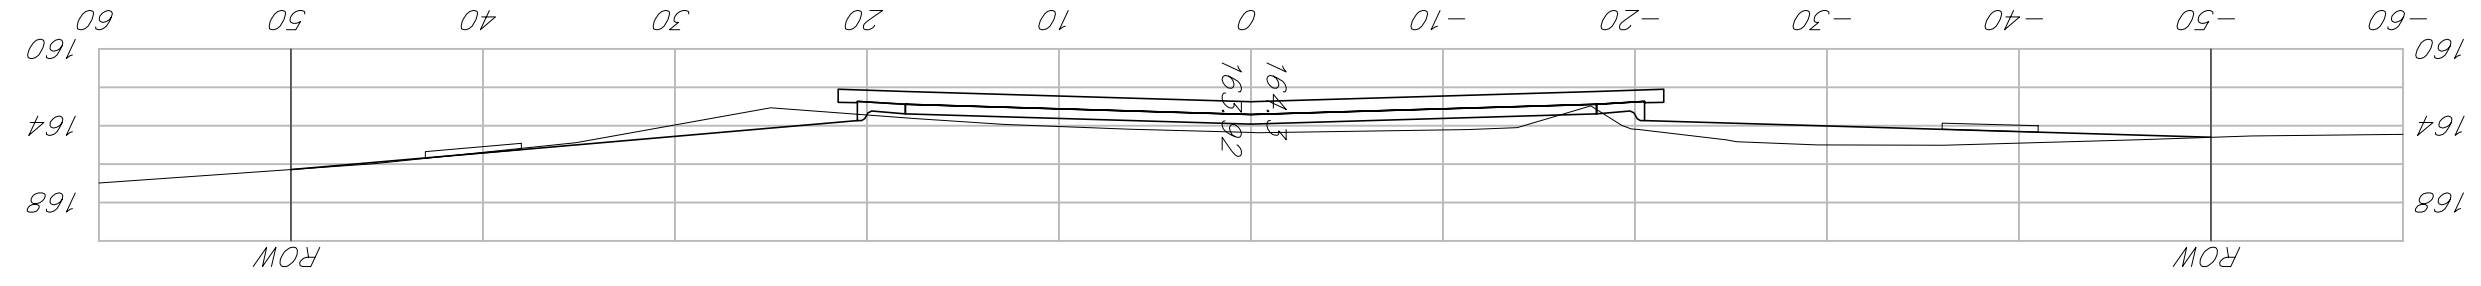

74+00

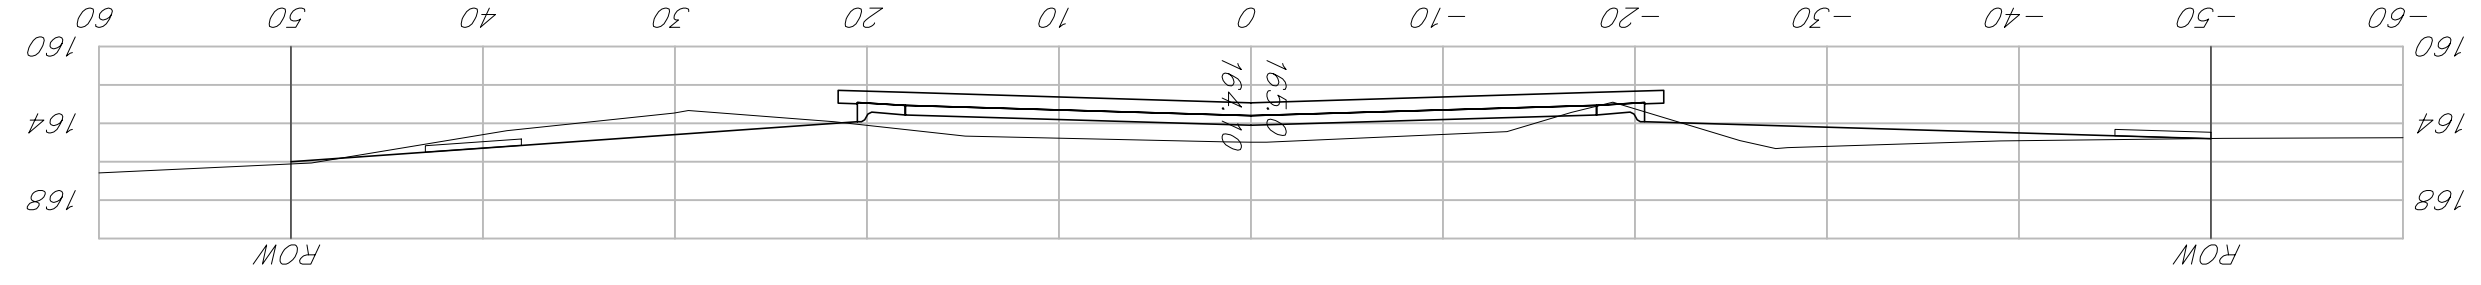

74+36.02

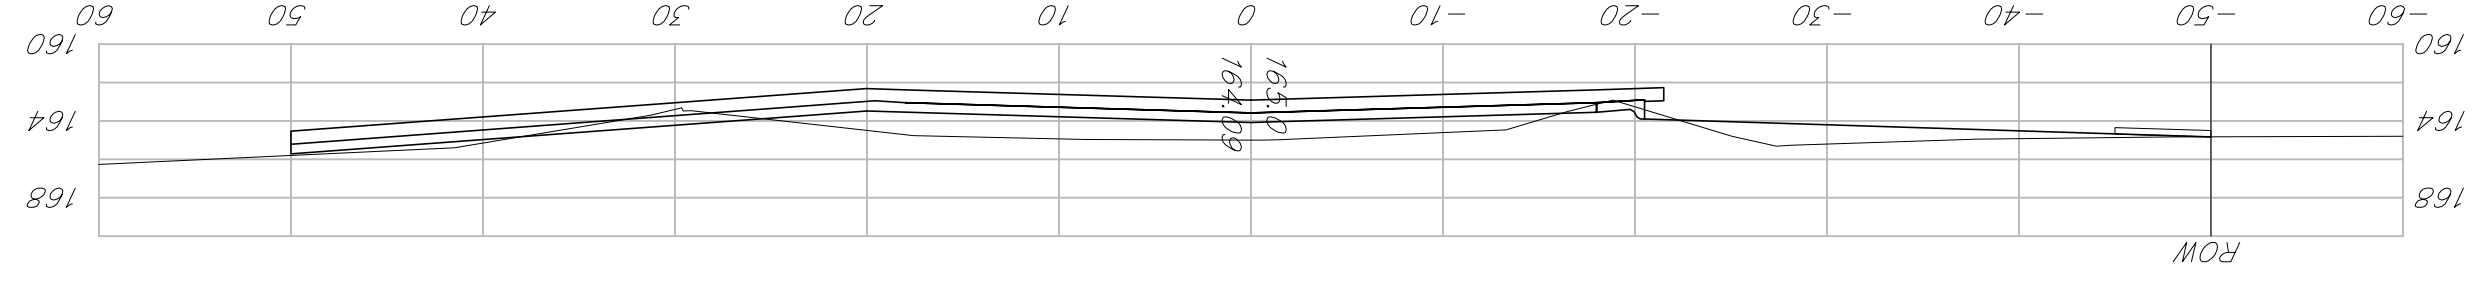

74+66.10

FHWA REG NO.	7	STATE	KANSAS	PROJECT NO.	87 N-0301-01	YEAR	2003	SHEET NO.	24	TOTAL SHEETS	36
--------------	---	-------	--------	-------------	--------------	------	------	-----------	----	--------------	----