



36 OF SHEET	REVISIONS	DESIGN RR	DATE 6/01	FILE Xsections	PROJECT NUMBER 472 83890
27					




119th Street West  
Sta 78+71.02 to 79+71.87  
Wichita, Kansas

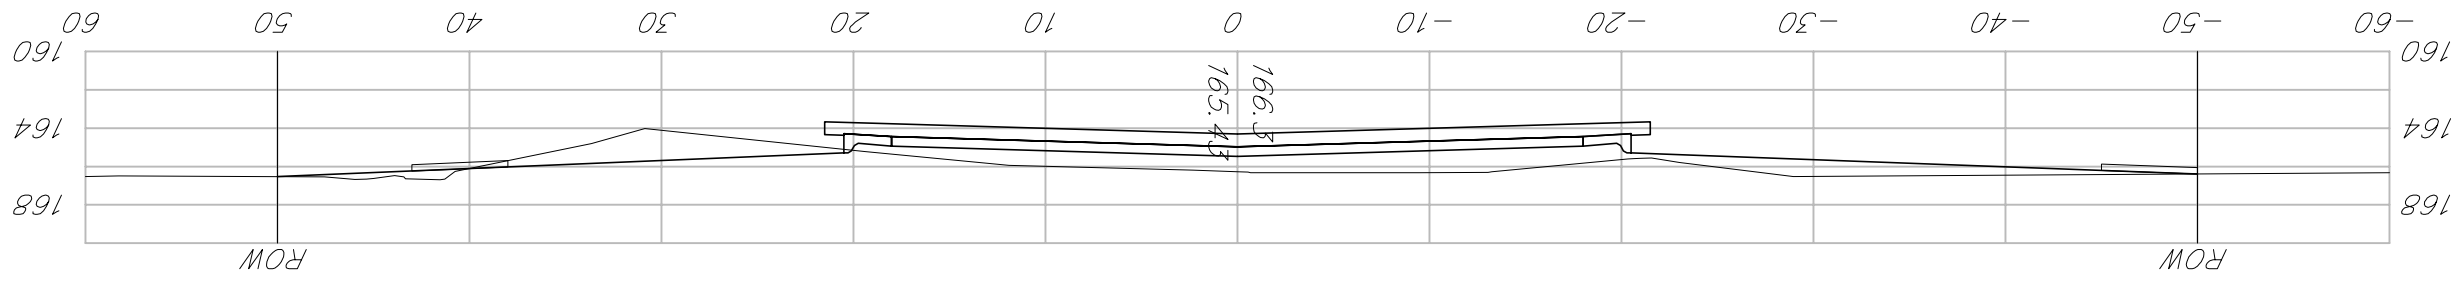


78+71.02

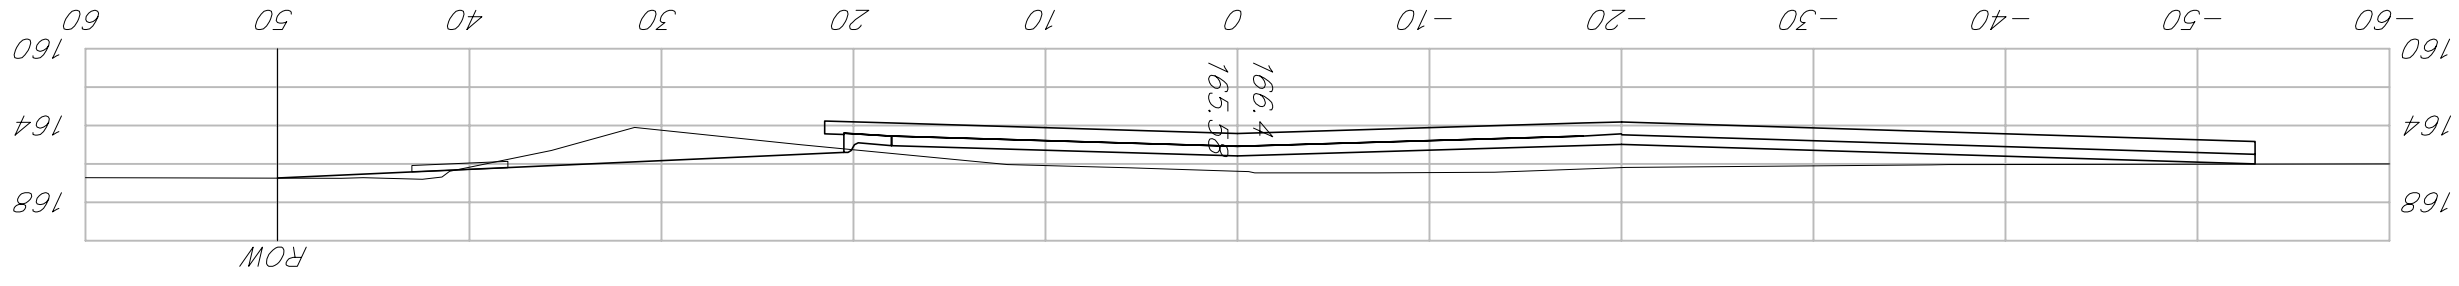


79+01

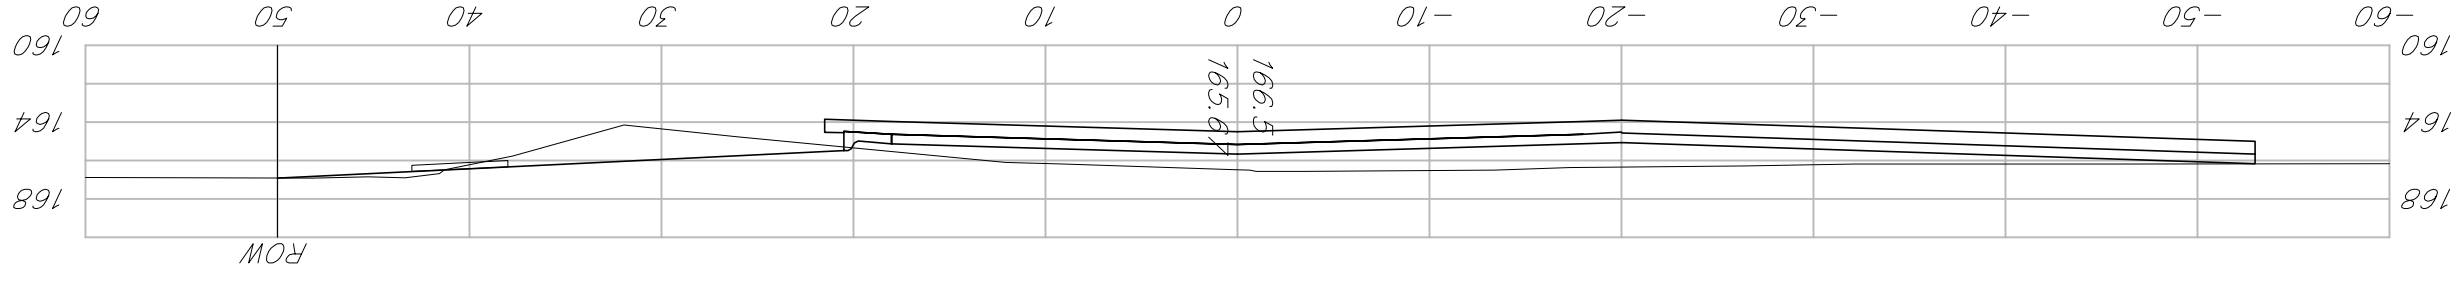

79+18.52

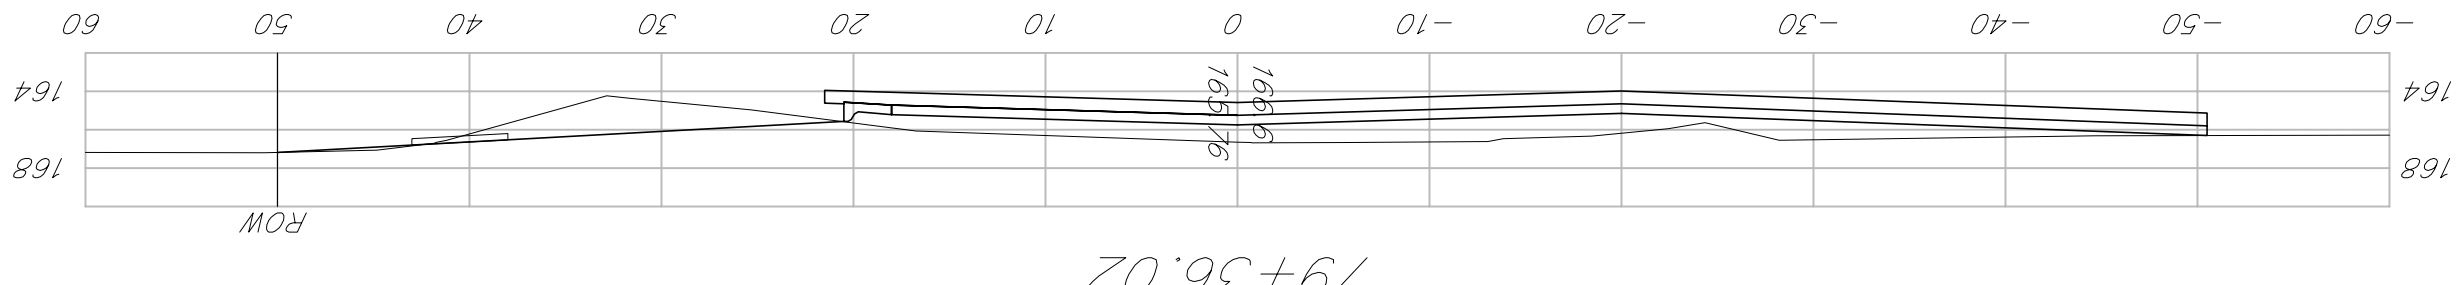

79+36.02

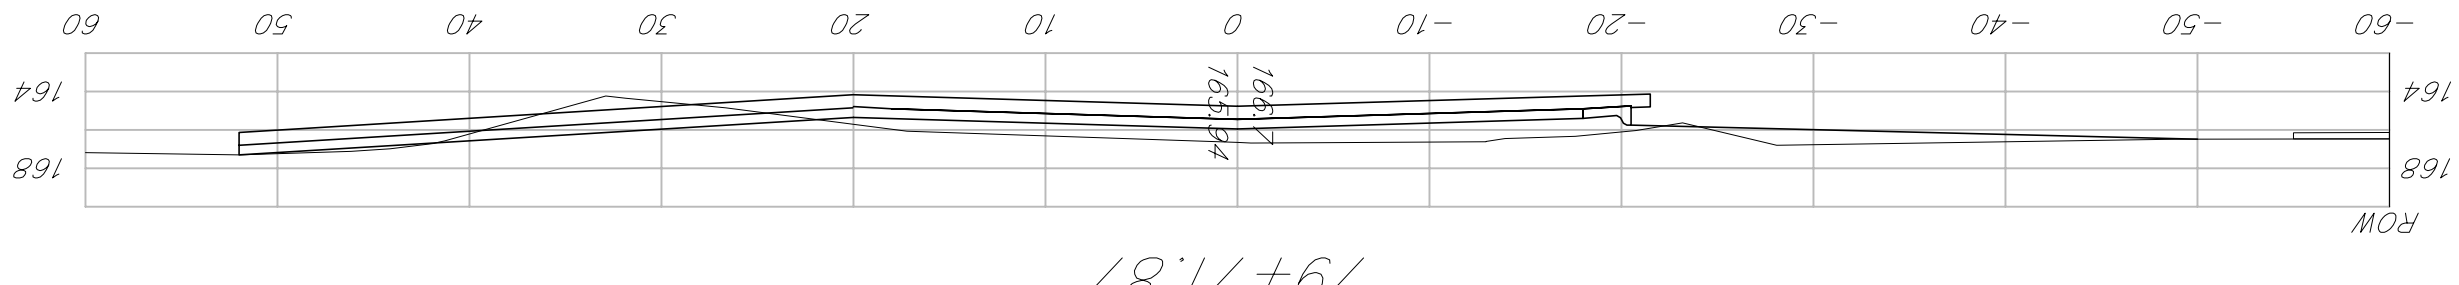

79+71.87

7	KANSAS	87 N-0301-01	2003	27	36
FHWA REG NO.	STATE	PROJECT NO.	YEAR	SHEET NO.	TOTAL SHEETS