




PROJECT NUMBER 472 83890		SHEET 35		DATE 6/01		REVISIONS		DRAWN RR		DESIGN RR		316/284-0242		516 S. Market, Wichita, KS 67202	
KEMTLER ENGINEERS												119th Street West Sta 93+50 to 94+71.42 Wichita, Kansas			

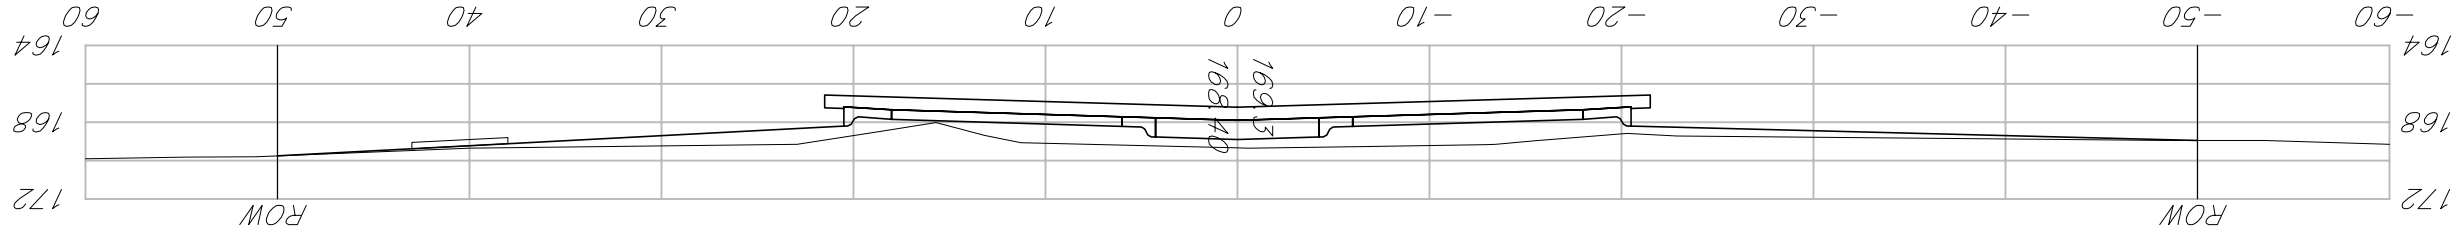


93+50

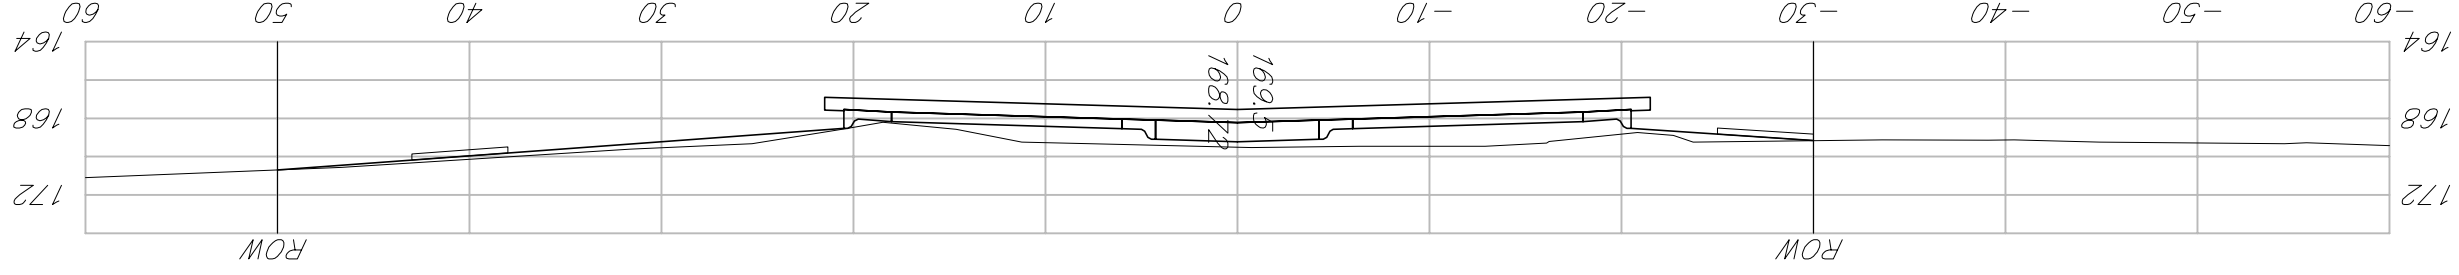


94+00

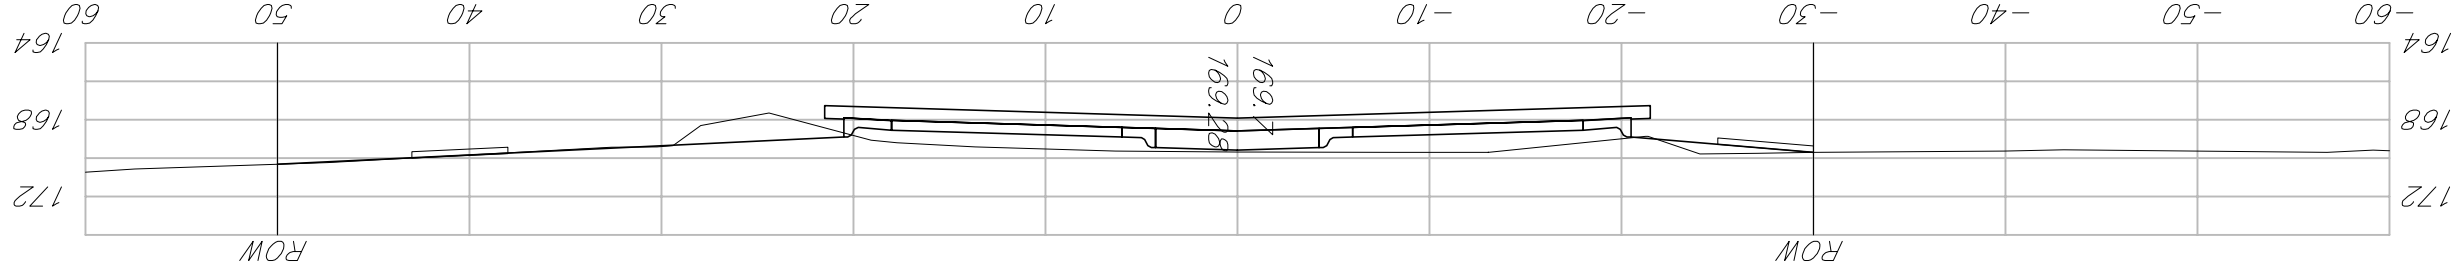

94+28.57

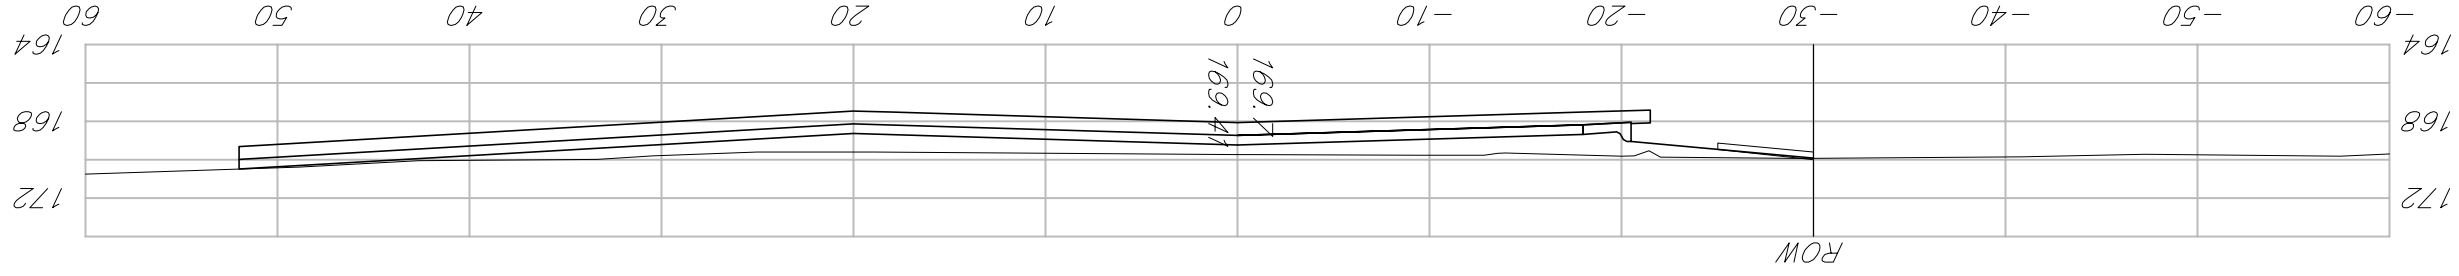

94+58.63

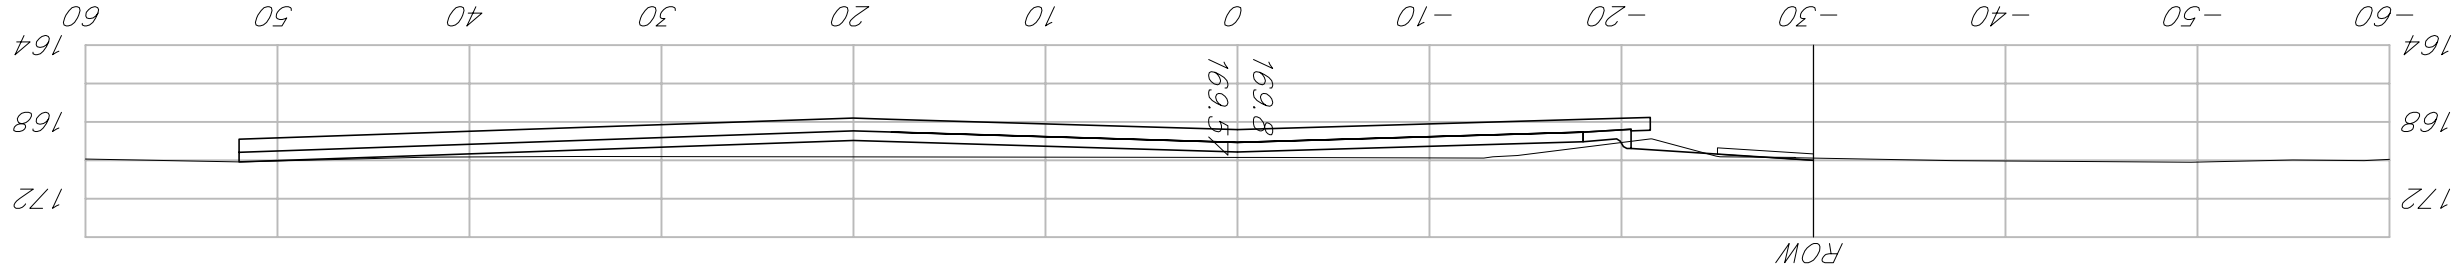

94+71.42

FHWA REG NO.	7	STATE	KANSAS	PROJECT NO.	87 N-0301-01	YEAR	2003	SHEET NO.	35	TOTAL SHEETS	36
--------------------	---	-------	--------	-------------	--------------	------	------	--------------	----	-----------------	----