

PAVING AND INCIDENTAL DRAINAGE IMPROVEMENTS

TO SERVE

84282

21ST STREET KIDS AND FAMILY EMPOWERMENT JARDINE DRIVE

OCA NO. 706930


CITY OF WICHITA PROJECT NO. 472-84282

CITY OF WICHITA, KANSAS

JAMES L. ARMOUR, P.E. - CITY ENGINEER

INDEX OF SHEETS

1. TITLE SHEET
2. KEY MAP AND GENERAL NOTES
3. PLAT AND HORIZONTAL CONTROL
4. DEMOLITION PLAN
5. RESERVE 'B' GRADING PLAN
6. TYPICAL PAVEMENT SECTIONS
- 7.-11. PAVING PLAN-JARDINE DRIVE
- 12.-16. JOINTING PLAN-JARDINE DRIVE
17. MISCELLANEOUS JOINTING PLANS
18. PARKING BAY AND SOUTH ENTRANCE JOINTING PLANS
19. JOINTING DETAILS
20. MISCELLANEOUS PAVING DETAILS
21. PLAN/PROFILE-SWS LINE NO. 1
22. PLAN/PROFILE-SWS LINE NO. 1A & 1C
23. PLAN/PROFILE-SWS LINE NO. 1B
24. PLAN/PROFILE-SWS LINE NO. 1D & 1E
25. PLAN/PROFILE-SWS LINE NO. 1F & 1G
26. STD. TYPE 1 CURB INLET
27. AREA INLET DETAILS
28. STD TYPE "P" MANHOLE DETAILS
29. MANHOLE FRAME AND COVER DETAILS
30. EROSION CONTROL PLAN
- 31.-33. EROSION CONTROL DETAILS
34. SIGNING PLAN
35. SIGNING DETAILS
- 36.-53. CROSS SECTIONS

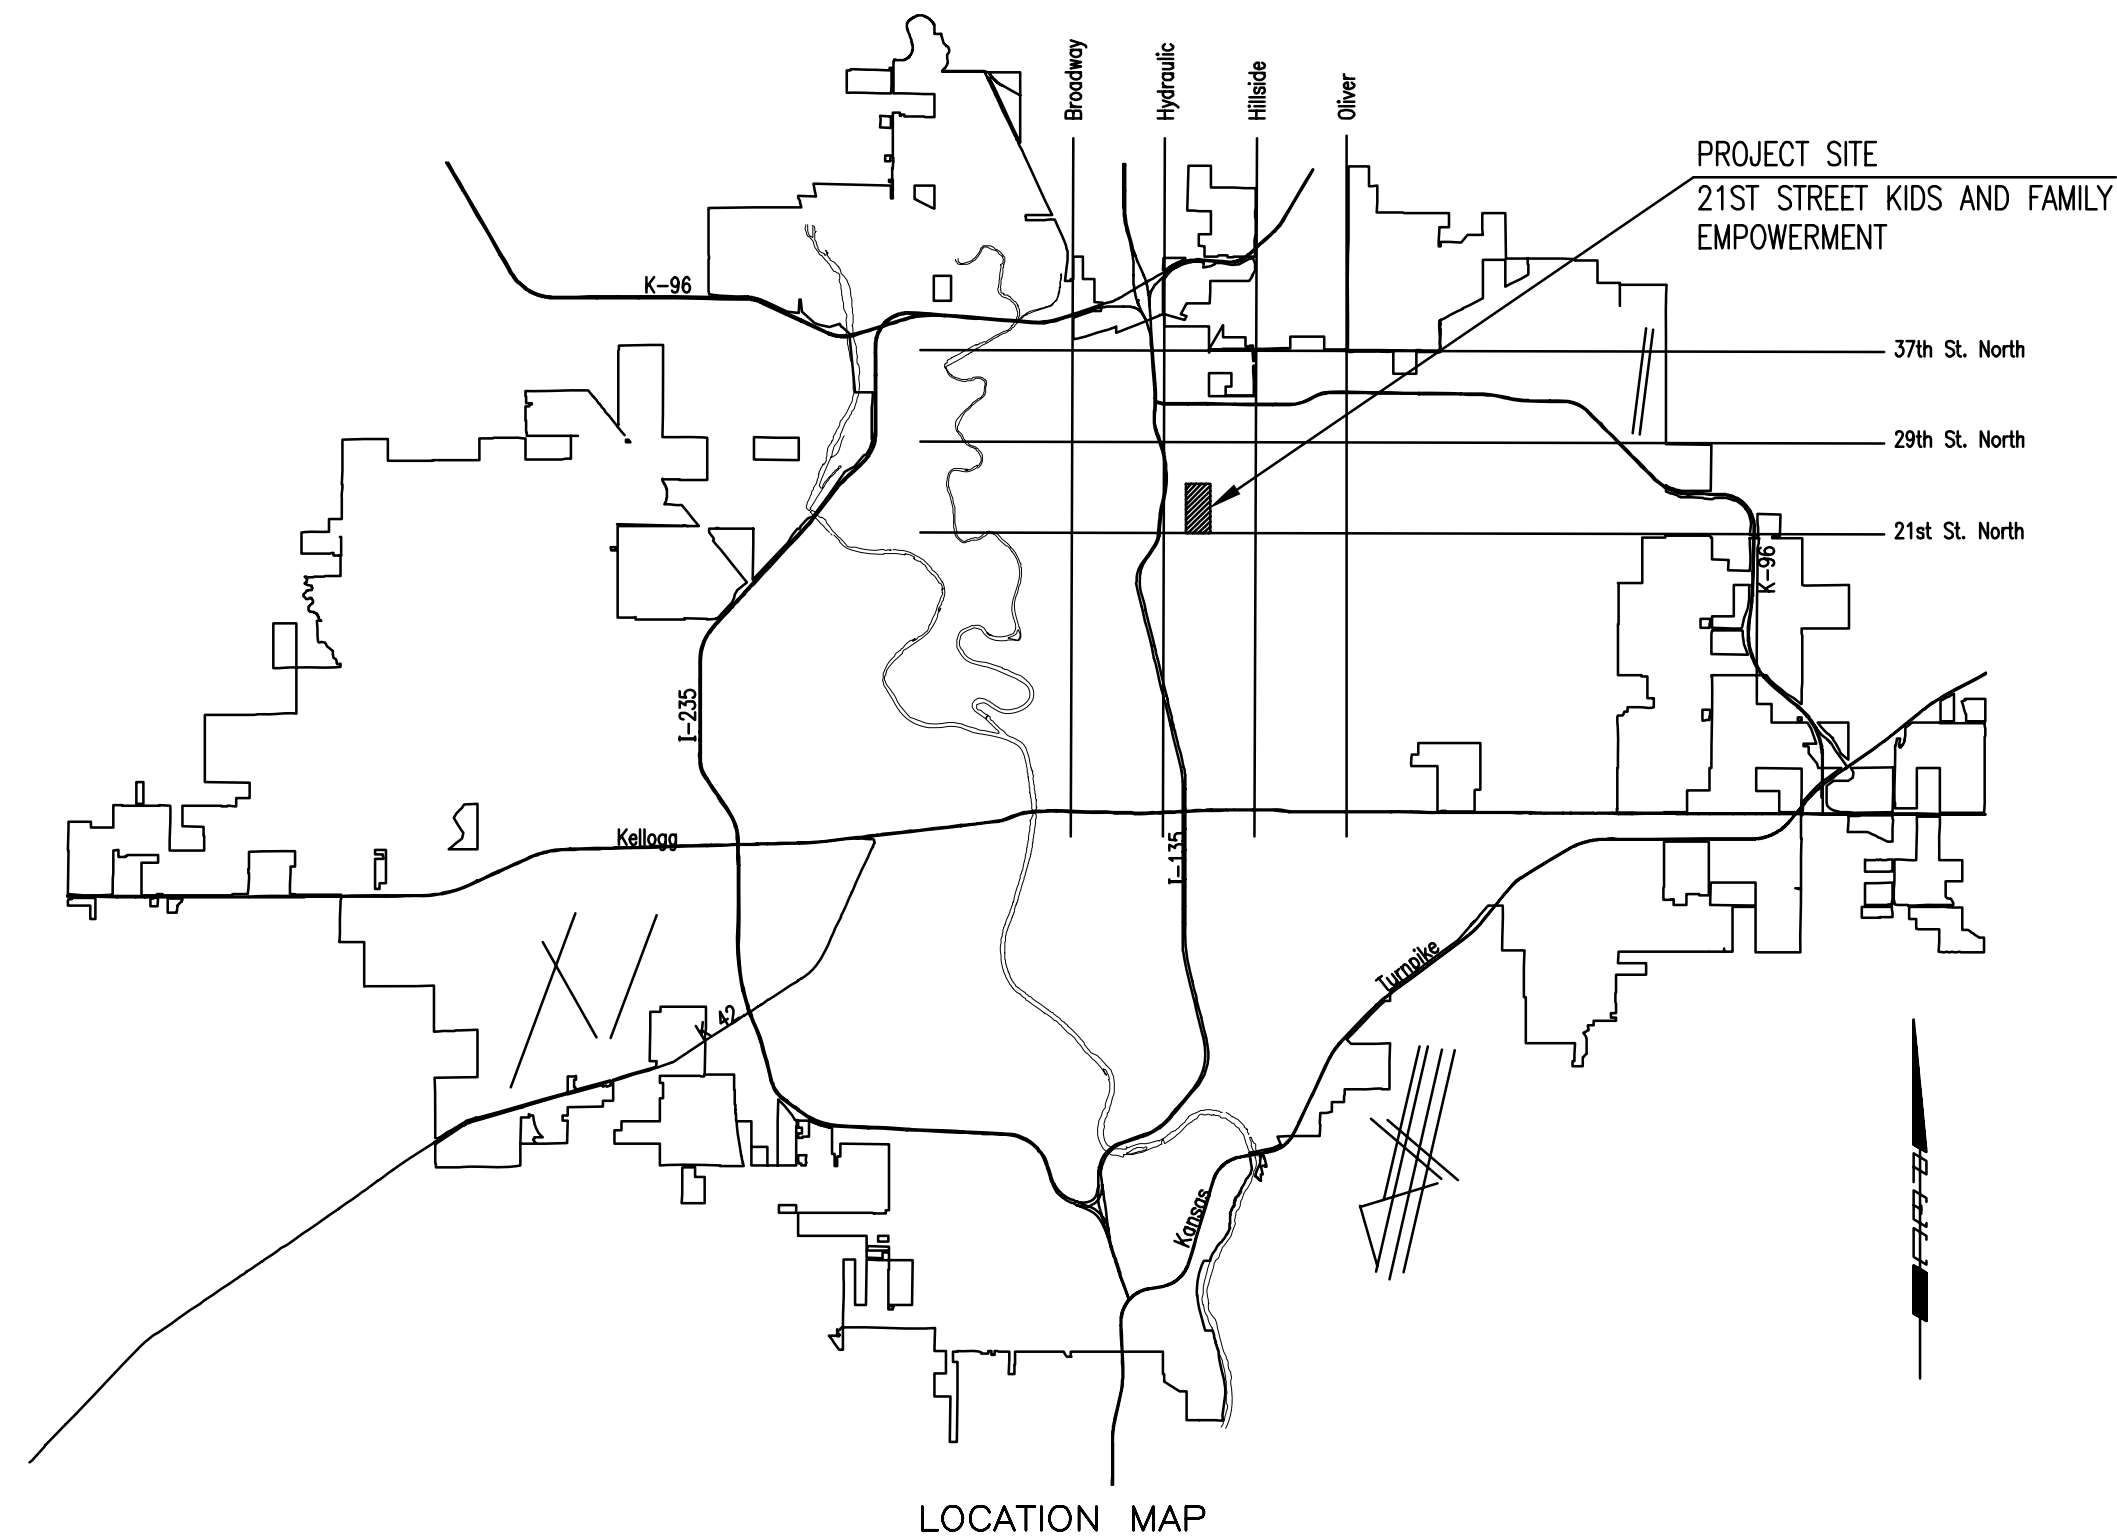

EARTHWORK

EXCAVATION 7,490 CU. YDS. (INCLUDES RIGHT-OF-WAY AND RESERVE B)
 COMPACTED FILL 64 CU. YDS.
 PROJECT LENGTH = 3,072.94 LIN. FT.

SUBDIVISION BENCH MARKS (SBM)				
NO.	STREET AND STATION	FROM C	DESCRIPTION	ELEVATION
1	JARDINE DRIVE (NORTH BOUND) STA. 27+25.15	10.50' Rt.	S. END, SOUTHEAST CURB RETURN	
2	JARDINE DRIVE (NORTH BOUND) STA. 32+95.48	10.50' Rt.	EAST CURB PC, LOT 1, BLOCK 1	
3	JARDINE DRIVE (LOOP) STA. 75+96.64	18.50' Lt.	NORTH CURB PC, LOT 3, BLOCK 1	
4	JARDINE DRIVE (SOUTH BOUND) STA. 58+41.00	10.50' Lt.	WEST CURB, 8' NORTH OF CURB INLET	
5	JARDINE DRIVE (SOUTH BOUND) STA. 64+69.13	10.50' Lt.	SOUTH CURB PC, 20' WEST OF CURB INLET	

THE COST OF THE BENCH MARK DISC, INCLUDING INSTALLATION, SHALL BE INCIDENTAL TO THE CURB.

CONSTRUCTION SCHEDULE/SEQUENCE

THE CONTRACTOR FOR EACH OF THE FOLLOWING 21ST STREET KIDS AND FAMILY EMPOWERMENT PROJECTS SHALL COORDINATE THEIR EFFORTS WITH EACH OTHER SUCH THAT ANY NECESSARY SIMULTANEOUS CONSTRUCTION CAN PROCEED CONCURRENTLY WITHOUT CAUSING UNDUE DELAYS SO THAT ALL CONSTRUCTION CAN BE COMPLETED ON OR BEFORE THE DATES INDICATED.

SANITARY SEWER

THE CONTRACTOR SHALL COMPLETE THE 21ST STREET KIDS AND FAMILY EMPOWERMENT SANITARY SEWER CONSTRUCTION (PROJECT NO. 468-84115) BY JANUARY 25, 2006.

WATERLINES

THE CONTRACTOR SHALL COMPLETE THE 21ST STREET KIDS AND FAMILY EMPOWERMENT WATERLINE CONSTRUCTION (PROJECT NO. 448-9043) BY JANUARY 30, 2006.

STREETS/DRAINAGE

THE CONTRACTOR SHALL COMPLETE THE 21ST STREET KIDS AND FAMILY EMPOWERMENT STREET/DRAINAGE CONSTRUCTION (PROJECT NO. 472-84282) BY MAY 1, 2006.

DECEMBER 2005

PLANS PREPARED BY
PROFESSIONAL ENGINEERING CONSULTANTS, P.A.
 ENGINEERS
 WICHITA, KANSAS