

PROJECT NO.	YEAR	SHEET NO.	TOTAL SHEETS
35-05416-000		41	53

28.10'
C=71
CF=0
LF=3




C = 108
CF = 0
LF = 2

27.90'
C=70
CF=0
LF=3




C = 31
CF = 0
LF = 4

25.15'
C=29
CF=0
LF=2

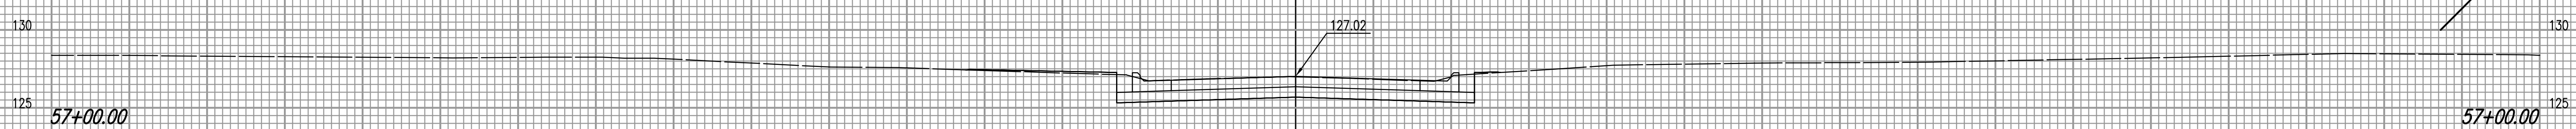

C = 32
CF = 0
LF = 1

50'
C=58
CF=0
LF=5

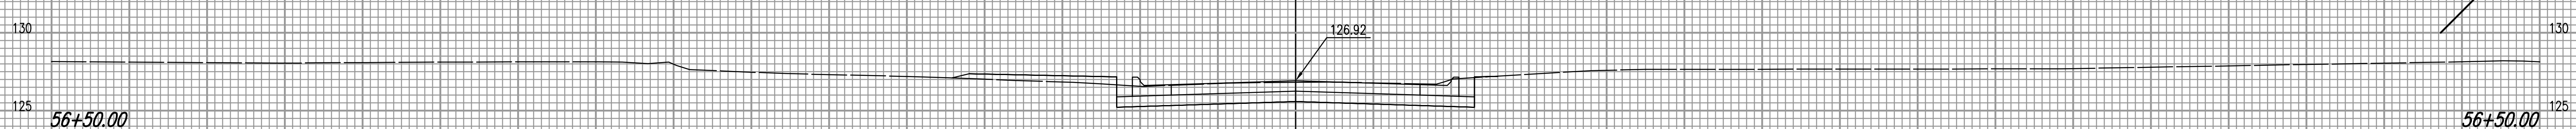

C = 31
CF = 0
LF = 4

43'
C=52
CF=0
LF=3



C = 34
CF = 0
LF = 0

Total
C=282 C.Y.
CF=0 C.Y.
LF=16 C.Y.

JARDINE DRIVE (SOUTHBOUND)
STA 56+07.00 TO 57+53.05
SCALE: 1" = 5' VERT.
1" = 5' HORIZ.

NOTE BOOK NO.	TEMPLATE AREAS CHECKED

Sowed 12-20-2005 3:00:14 PM by BJS
 Plot Scale 1:1 12-21-2005 8:34:49 AM by GSS
 J:\SEN001\2005\05416\2005-12-20 to City Paving and Drain\DWG\41-cross SECTION