



FWA REGION NO.	STATE	PROJECT NUMBER	FISCAL YEAR	SHEET NUMBER	TOTAL SHEETS

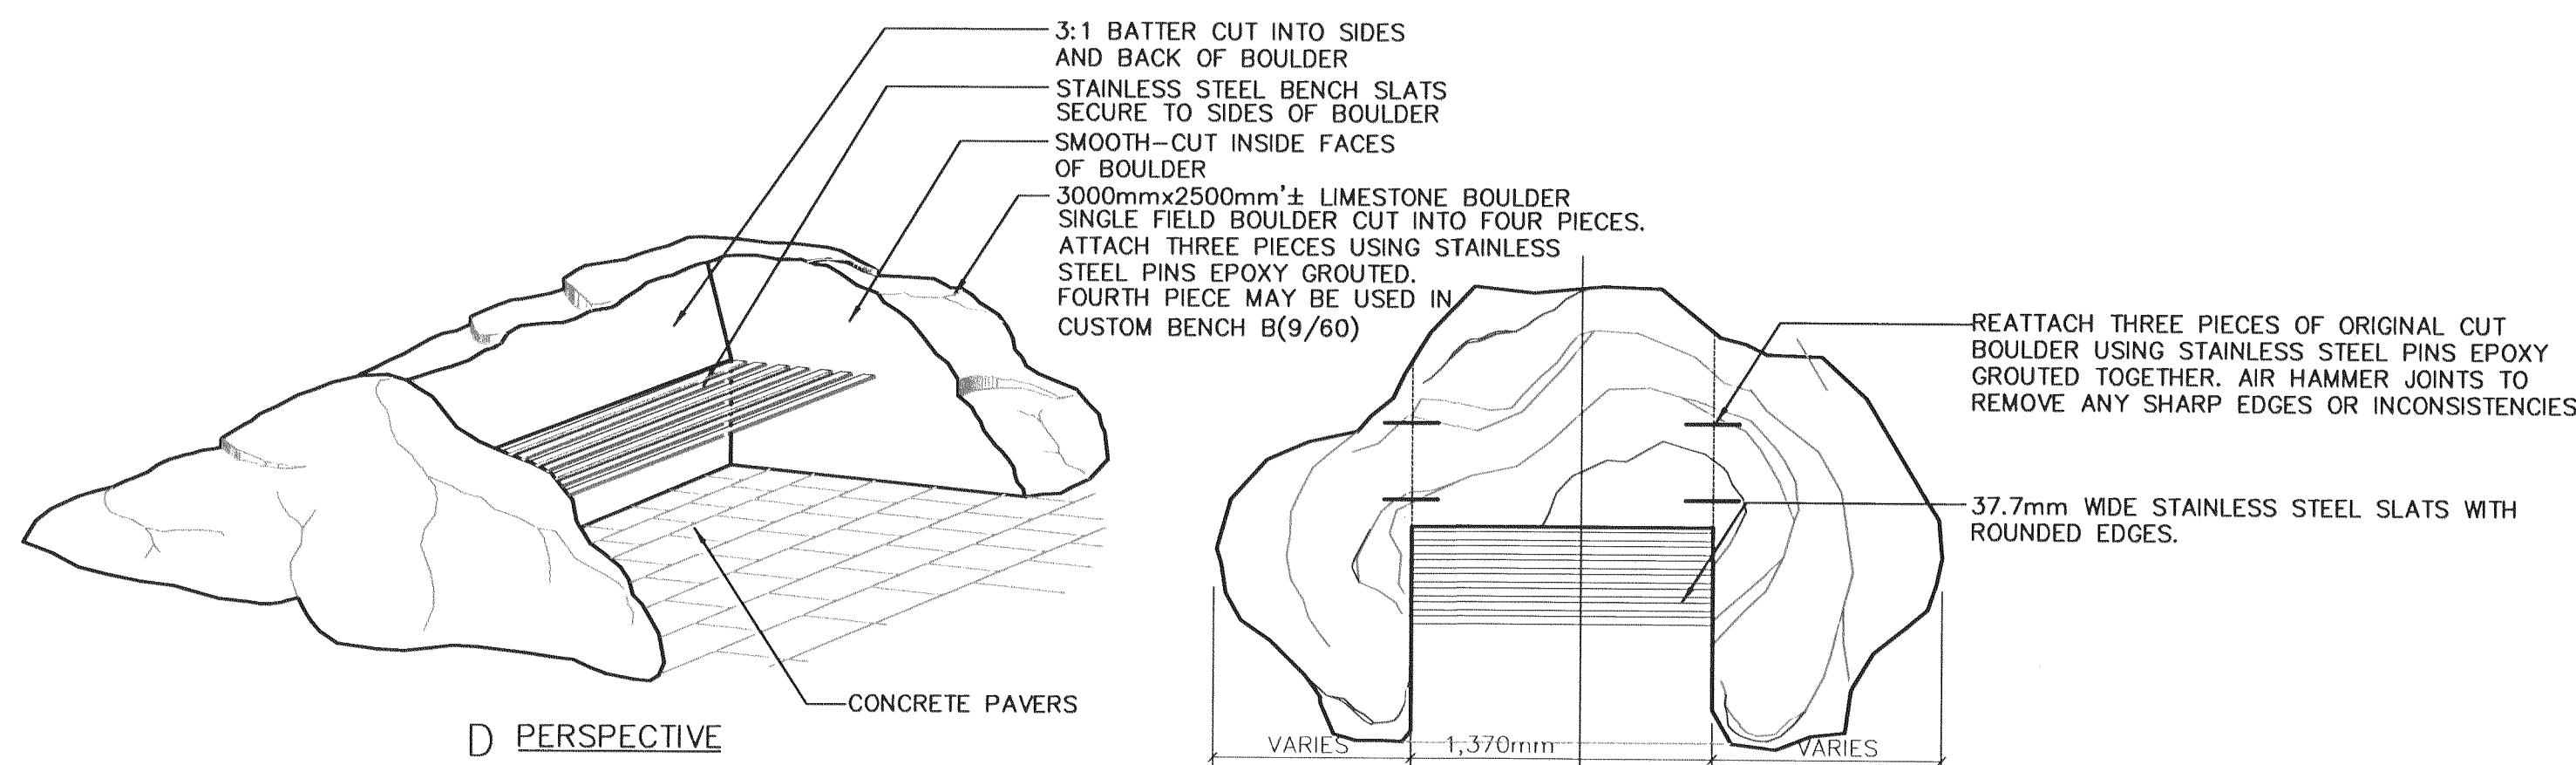


8 CUSTOM STONE BENCH - 'A'

SCALE: 1:300

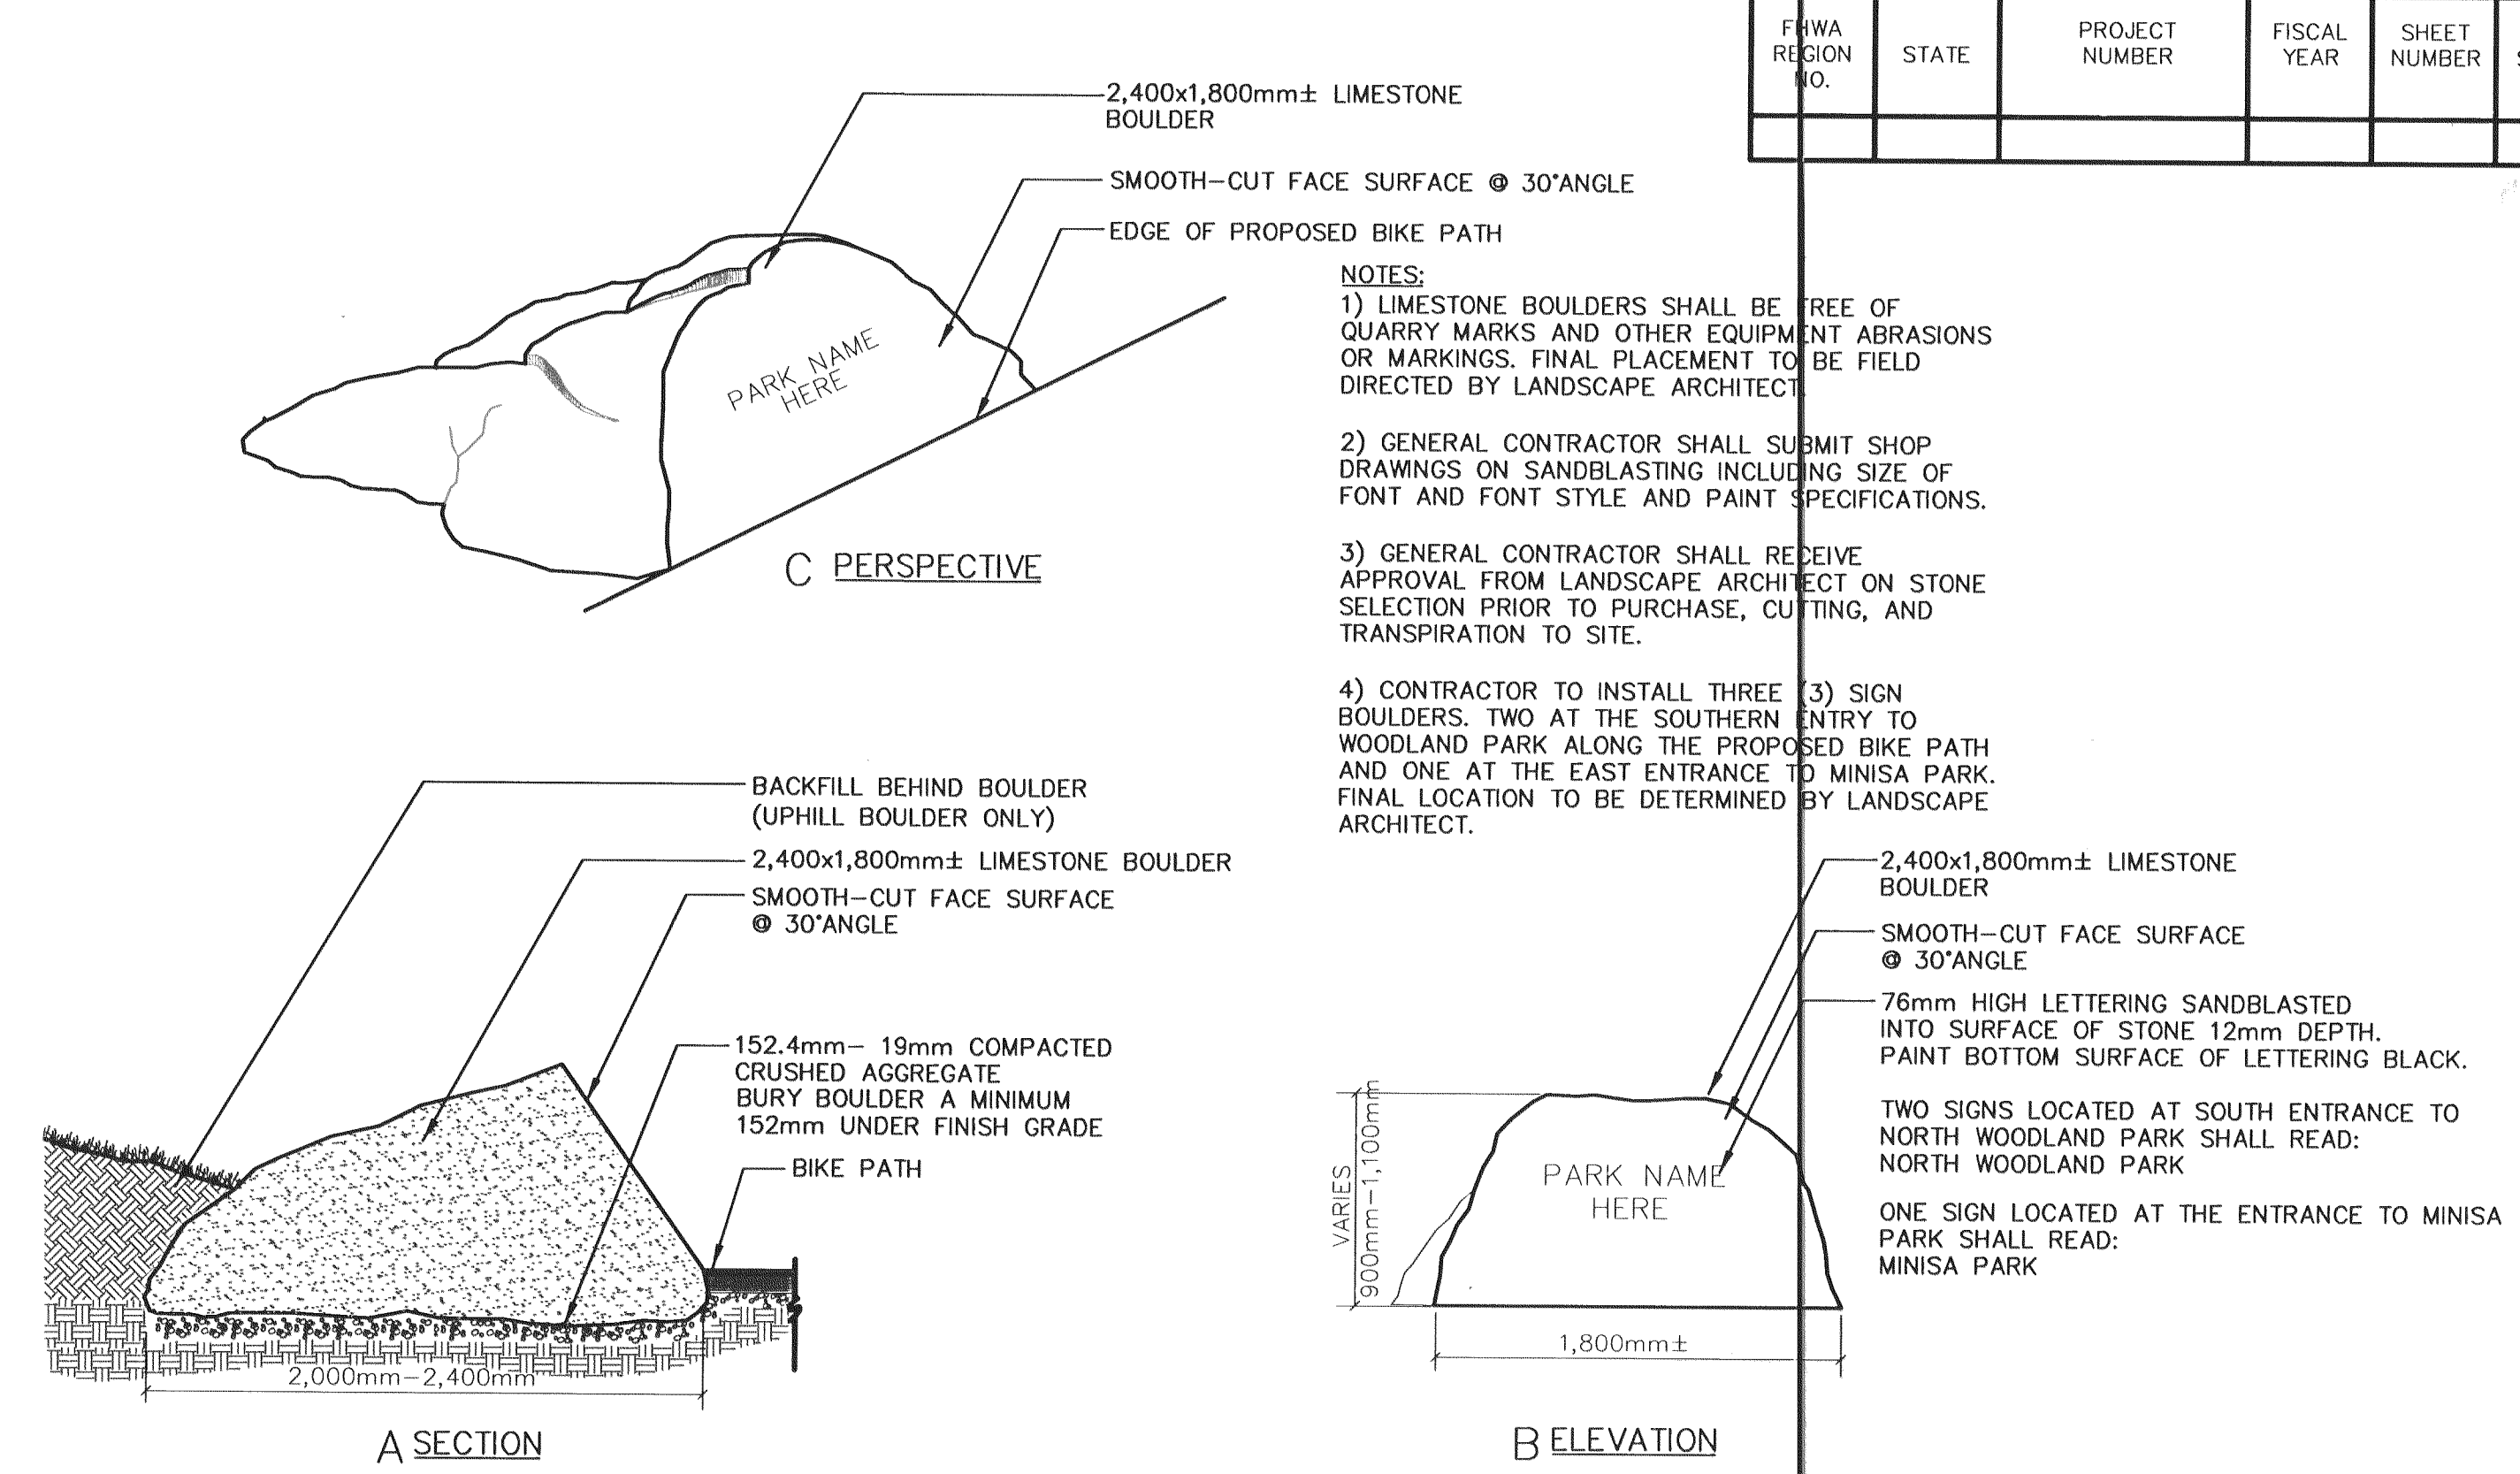

10 PARK ENTRY SIGN BOULDERS

SCALE: 1:300

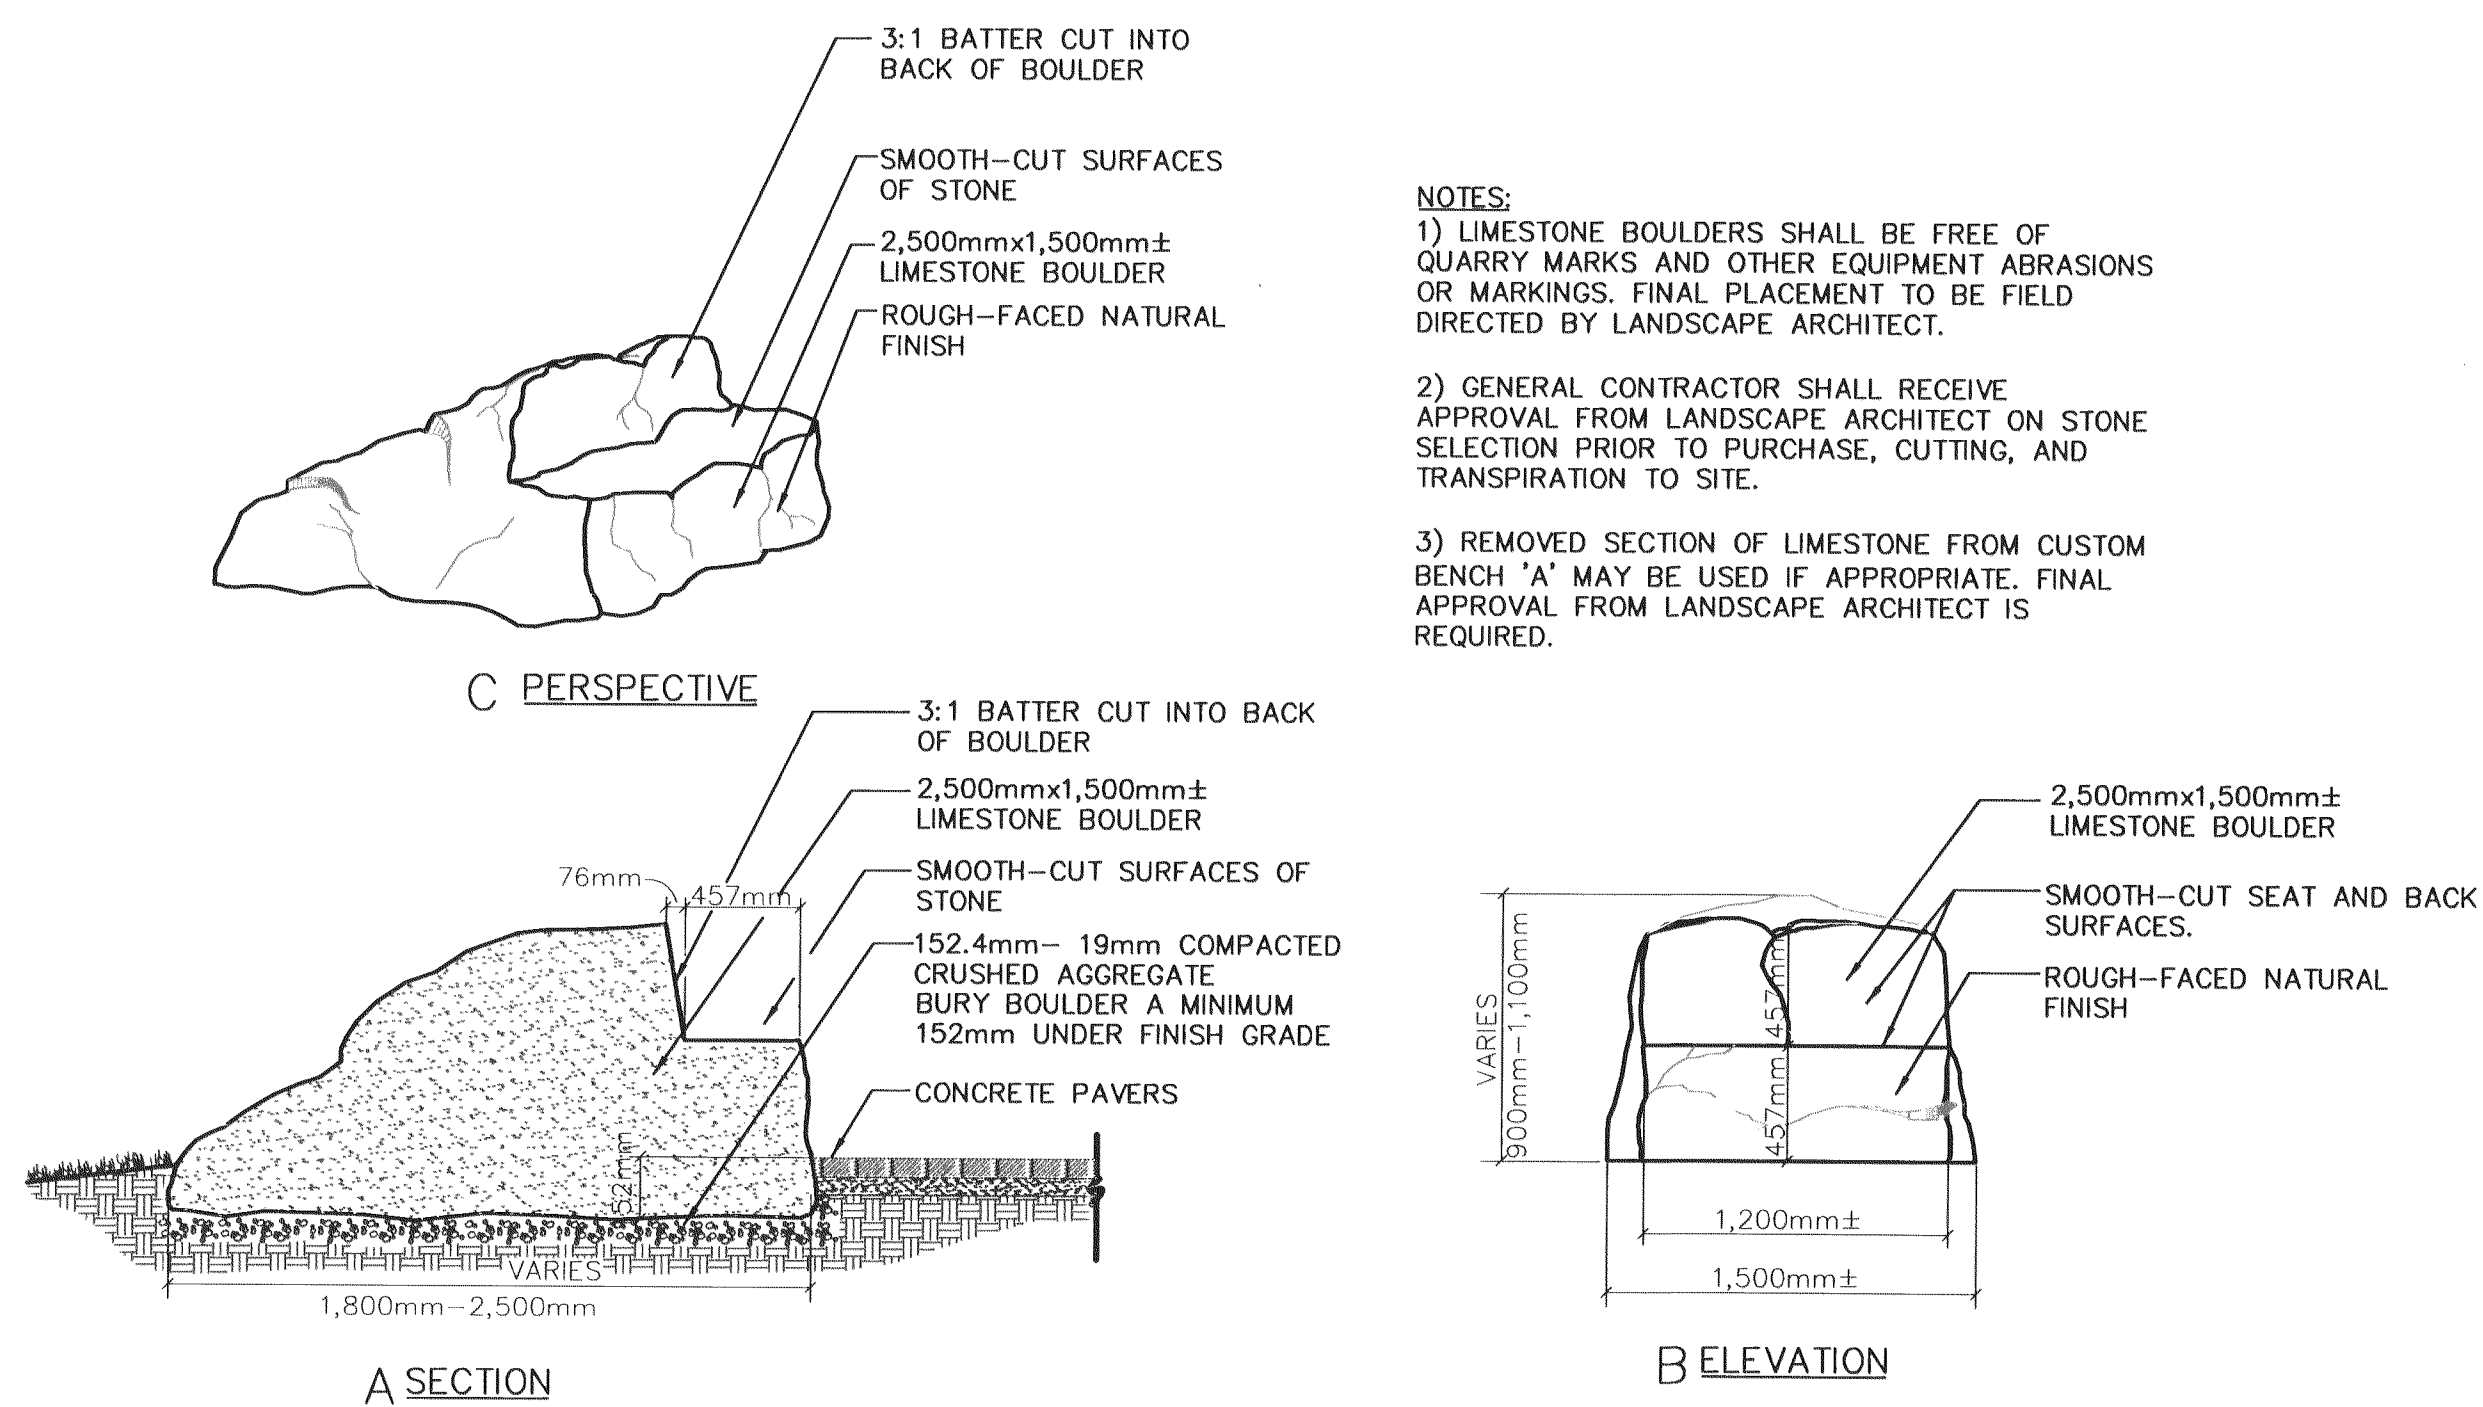

9 CUSTOM STONE BENCH - 'B'

SCALE: 1:300

LAW/KINGDON, INC.
ARCHITECTS & ENGINEERS
345 RIVERVIEW, WICHITA, KS 67203
Phone (316) 268-0200 Fax: (316) 268-0205
Copyright © 2004

SITE DETAILS
LITTLE ARKANSAS RIVER
BICYCLE / PEDESTRIAN PATH

Rugles & Bohm, P.A.
Engineering, Surveying, Land Planning
924 North Main
Wichita, Kansas 67203
www.rbkansas.com
(316) 264-8008
(316) 264-4621 fax
E-mail: info@rbkansas.com

DESIGN JB/KS	SHEET 60 OF 63
DRAWN JB	
REVIEW KS	
UTILITY	
DRAWING FILE DETAILS.DWG	PROJECT NUMBER 472-83436
DATE JUNE 11, 2004	