





**37TH STREET IMPROVEMENTS
FROM
MAIZE ROAD TO TYLER ROAD**

**STORM LINE 4
STA. 15+30
TO
STA. 20+80**
SHEET TITLE
472-84693
PROJECT NUMBER

JRA
DESIGN BY
ABC
DRAWN BY
ABC
CHECKED BY

ISSUED
March 24, 2009
REVISED

SHEET NO.
27 of 133

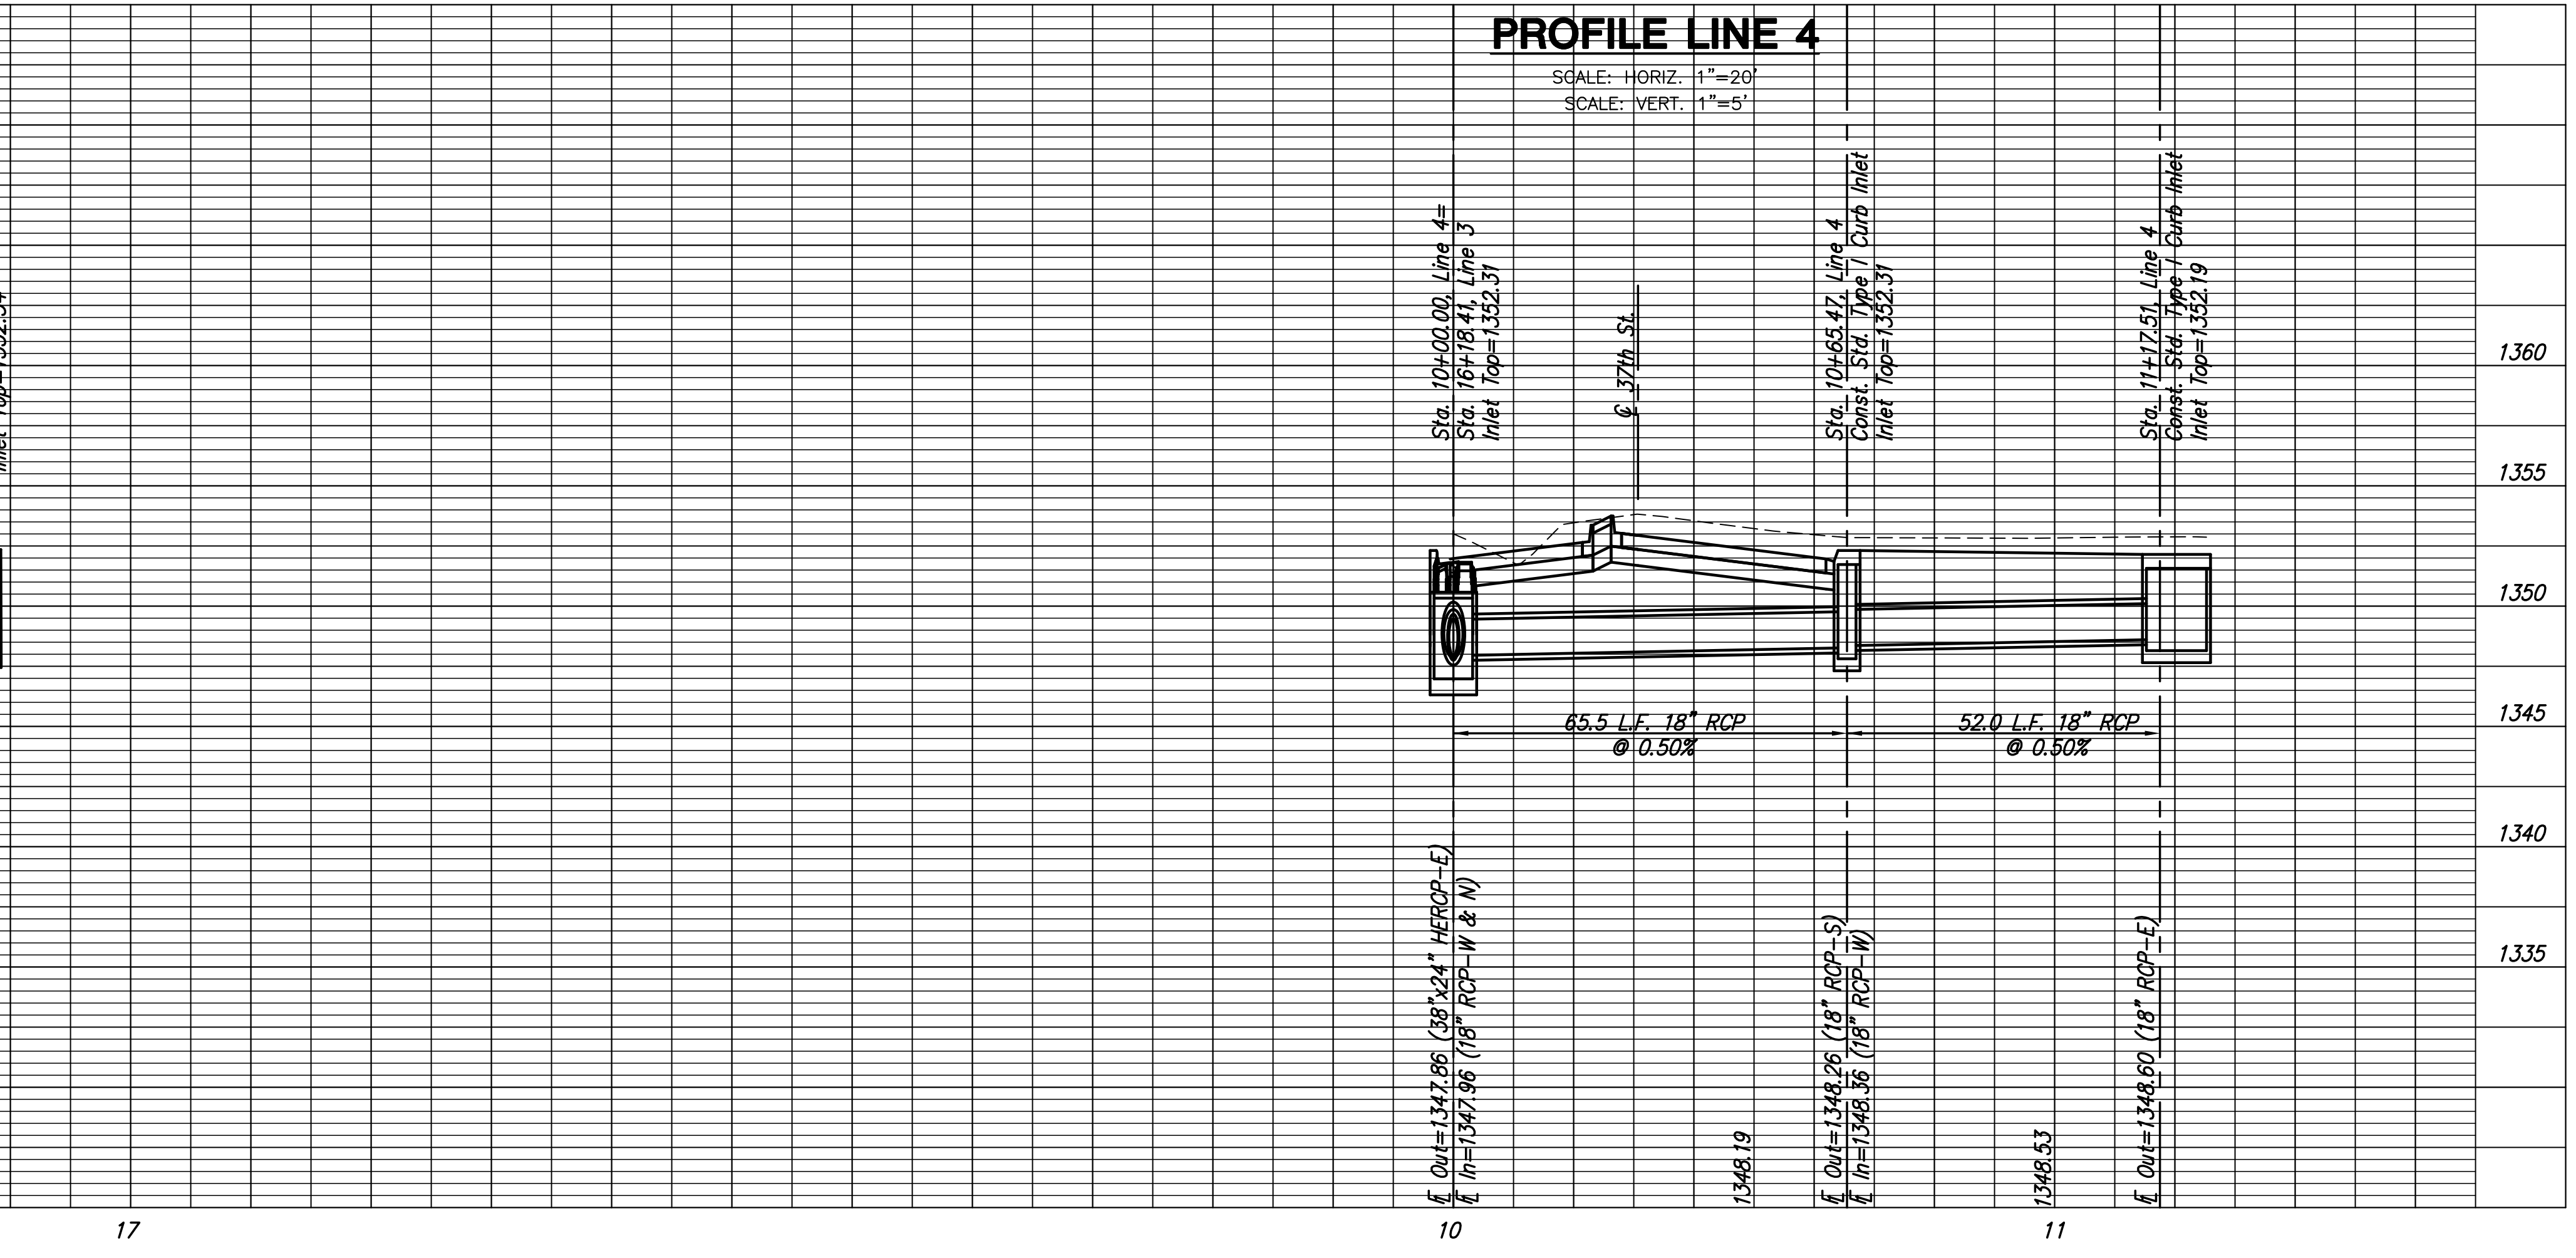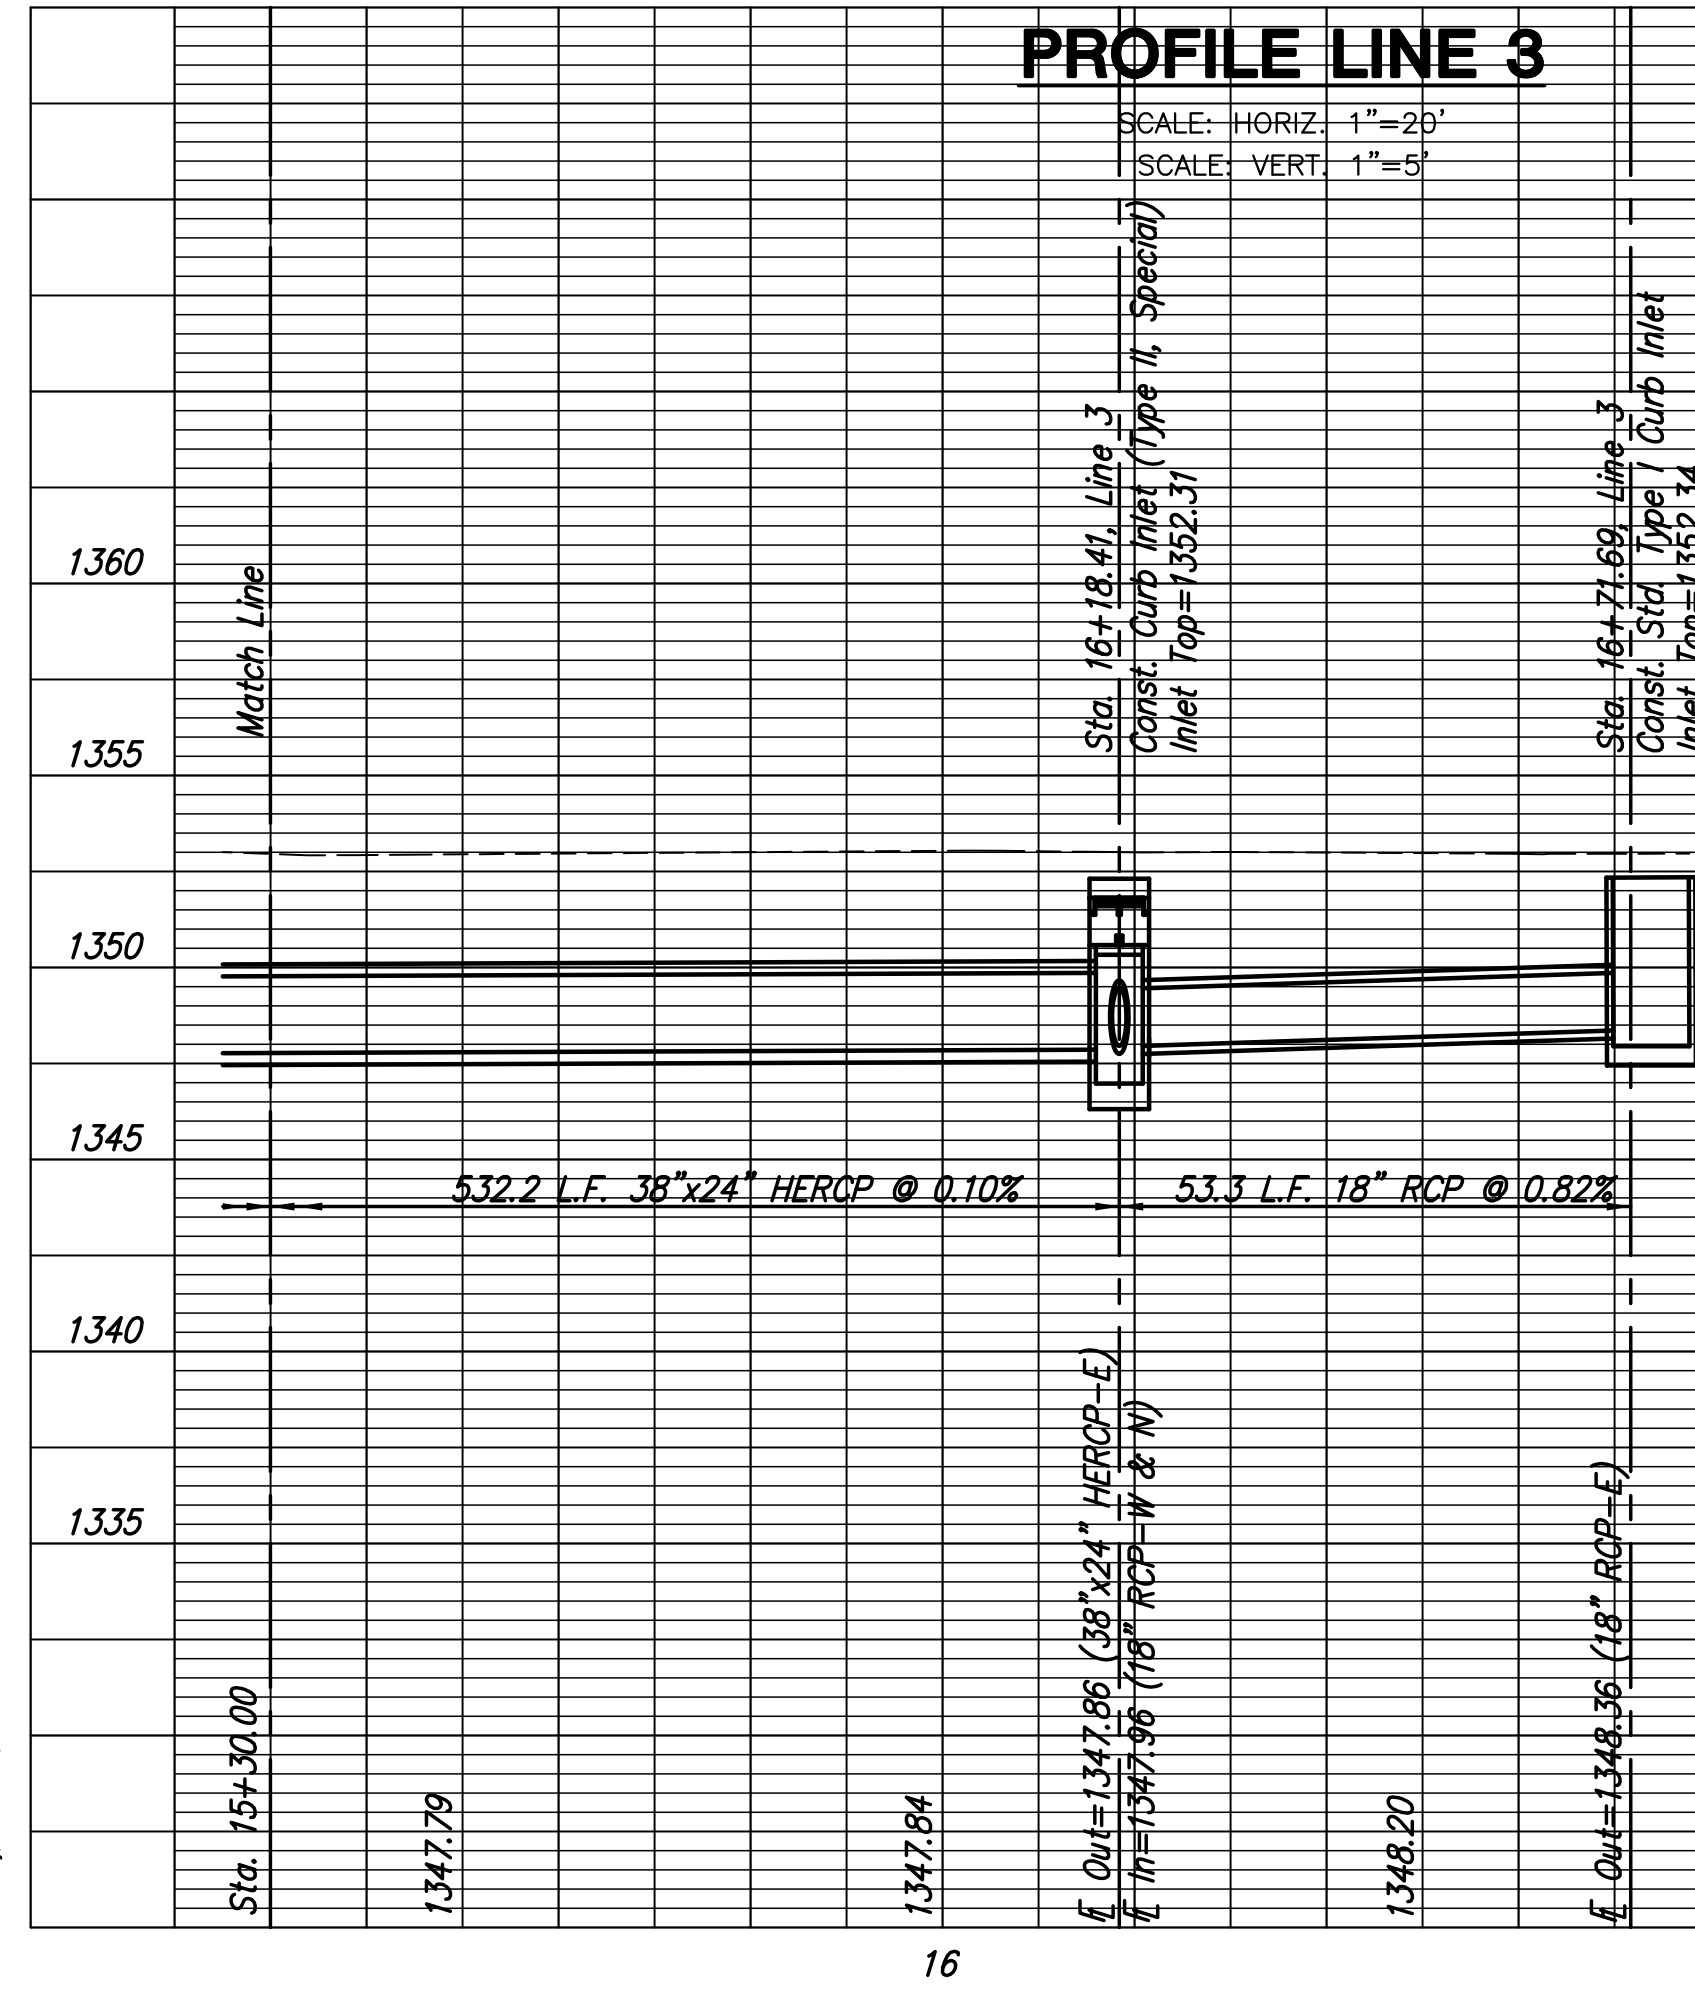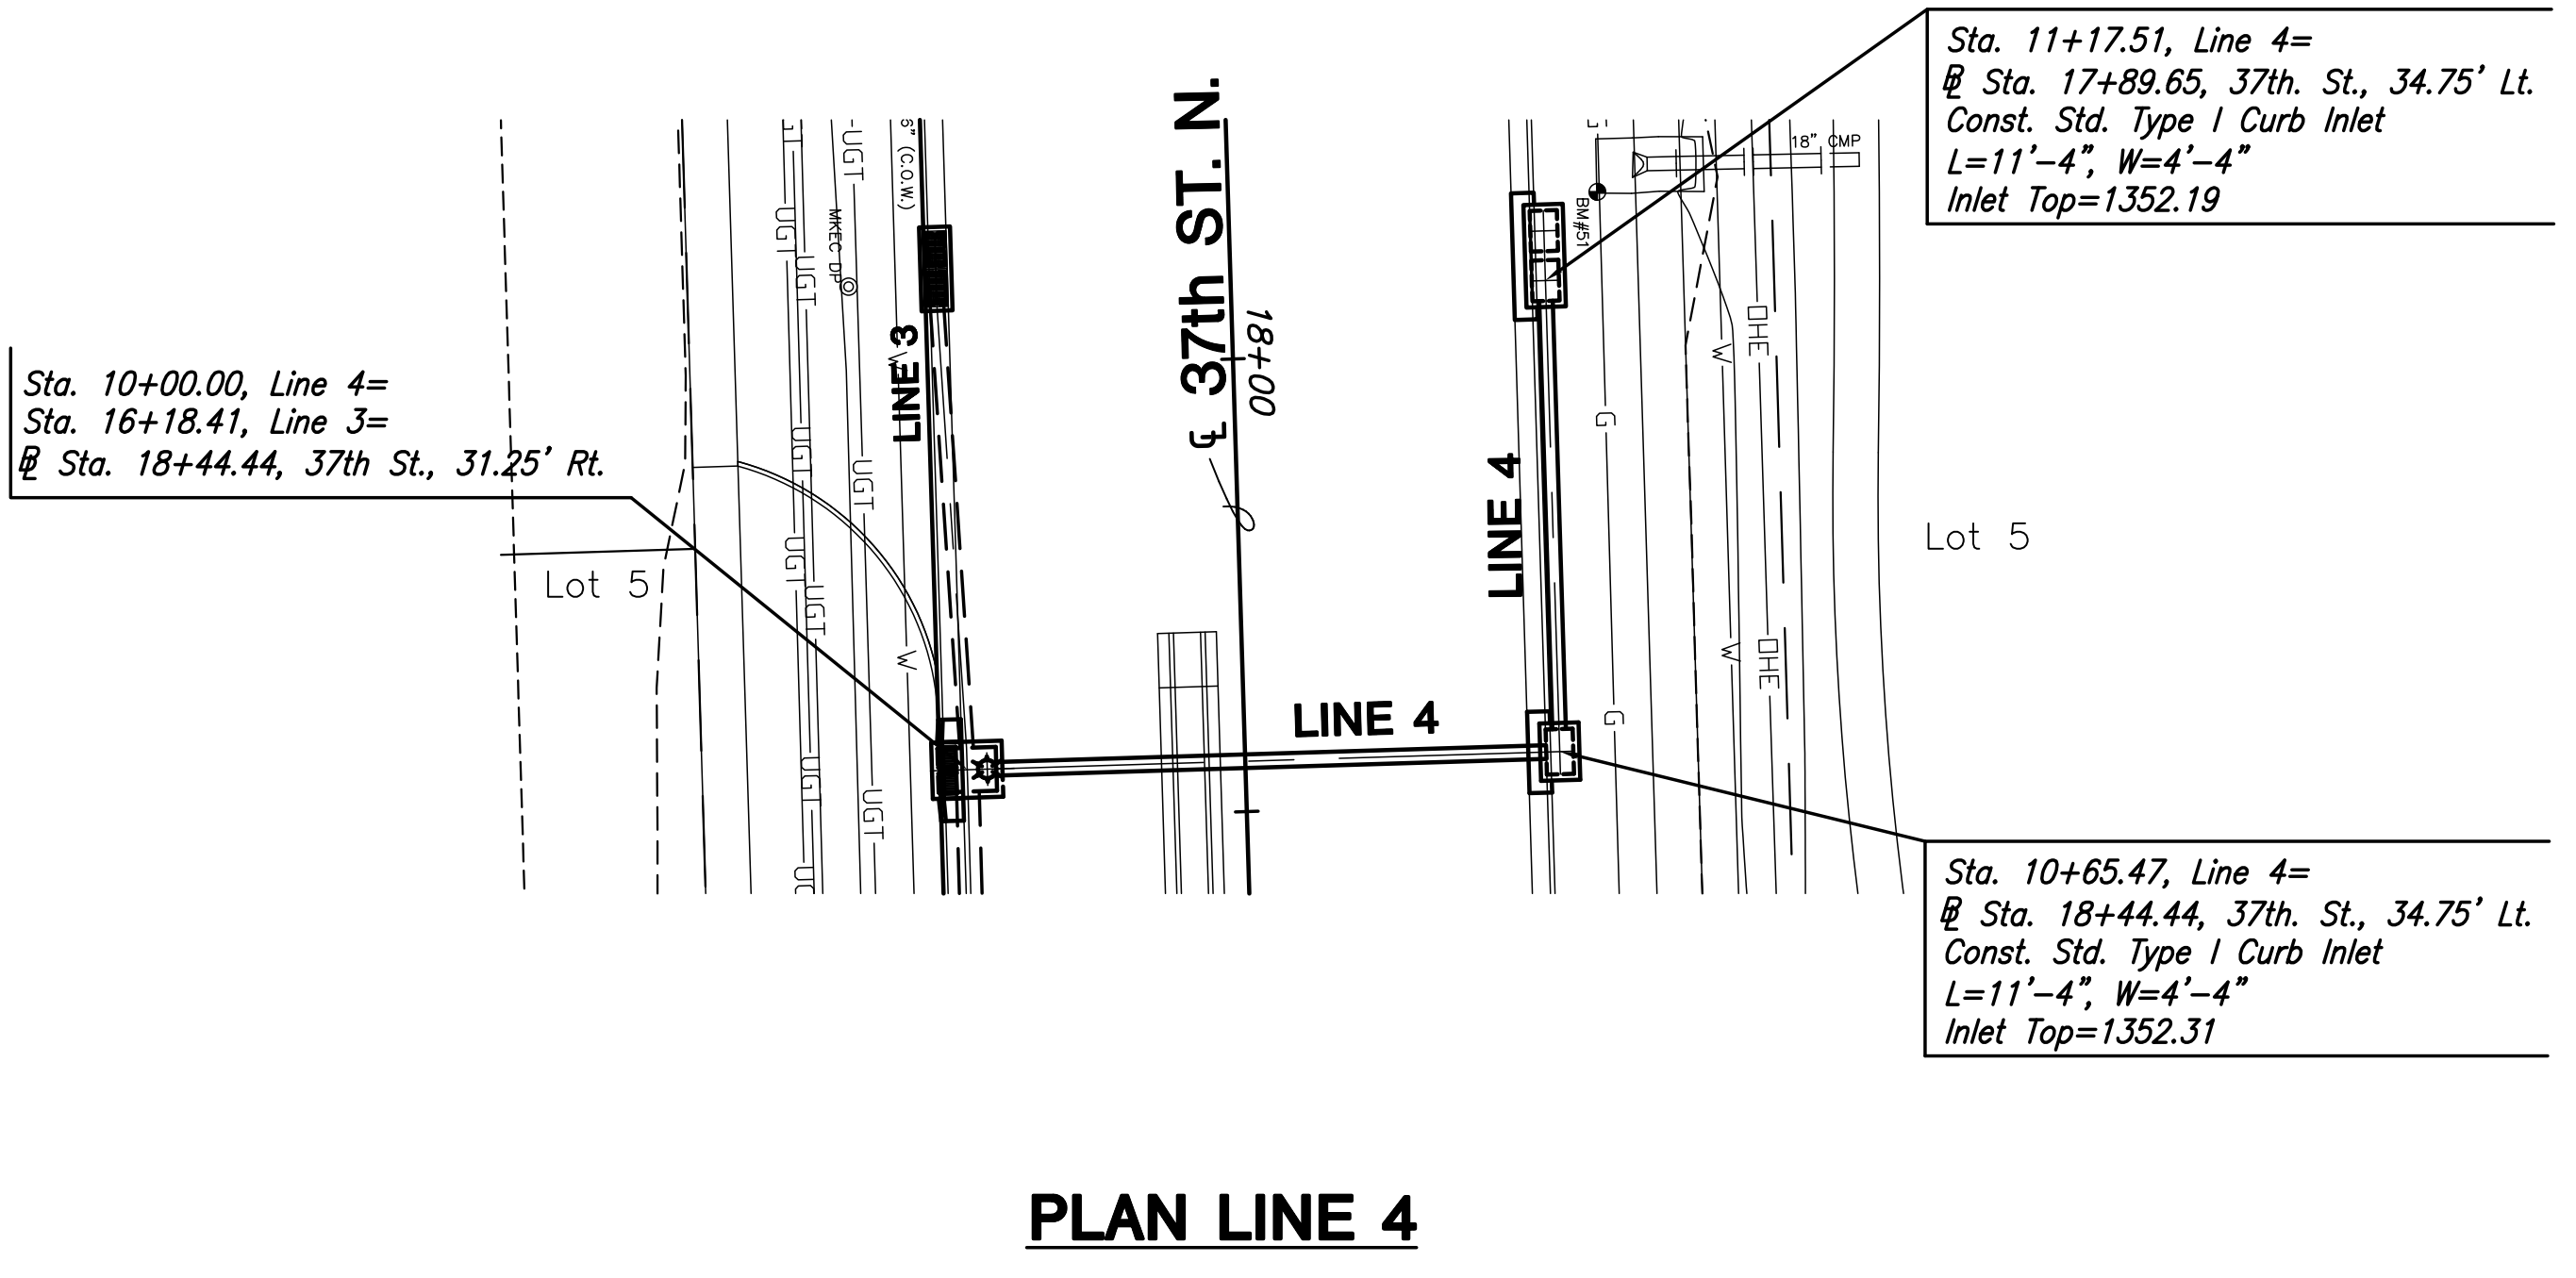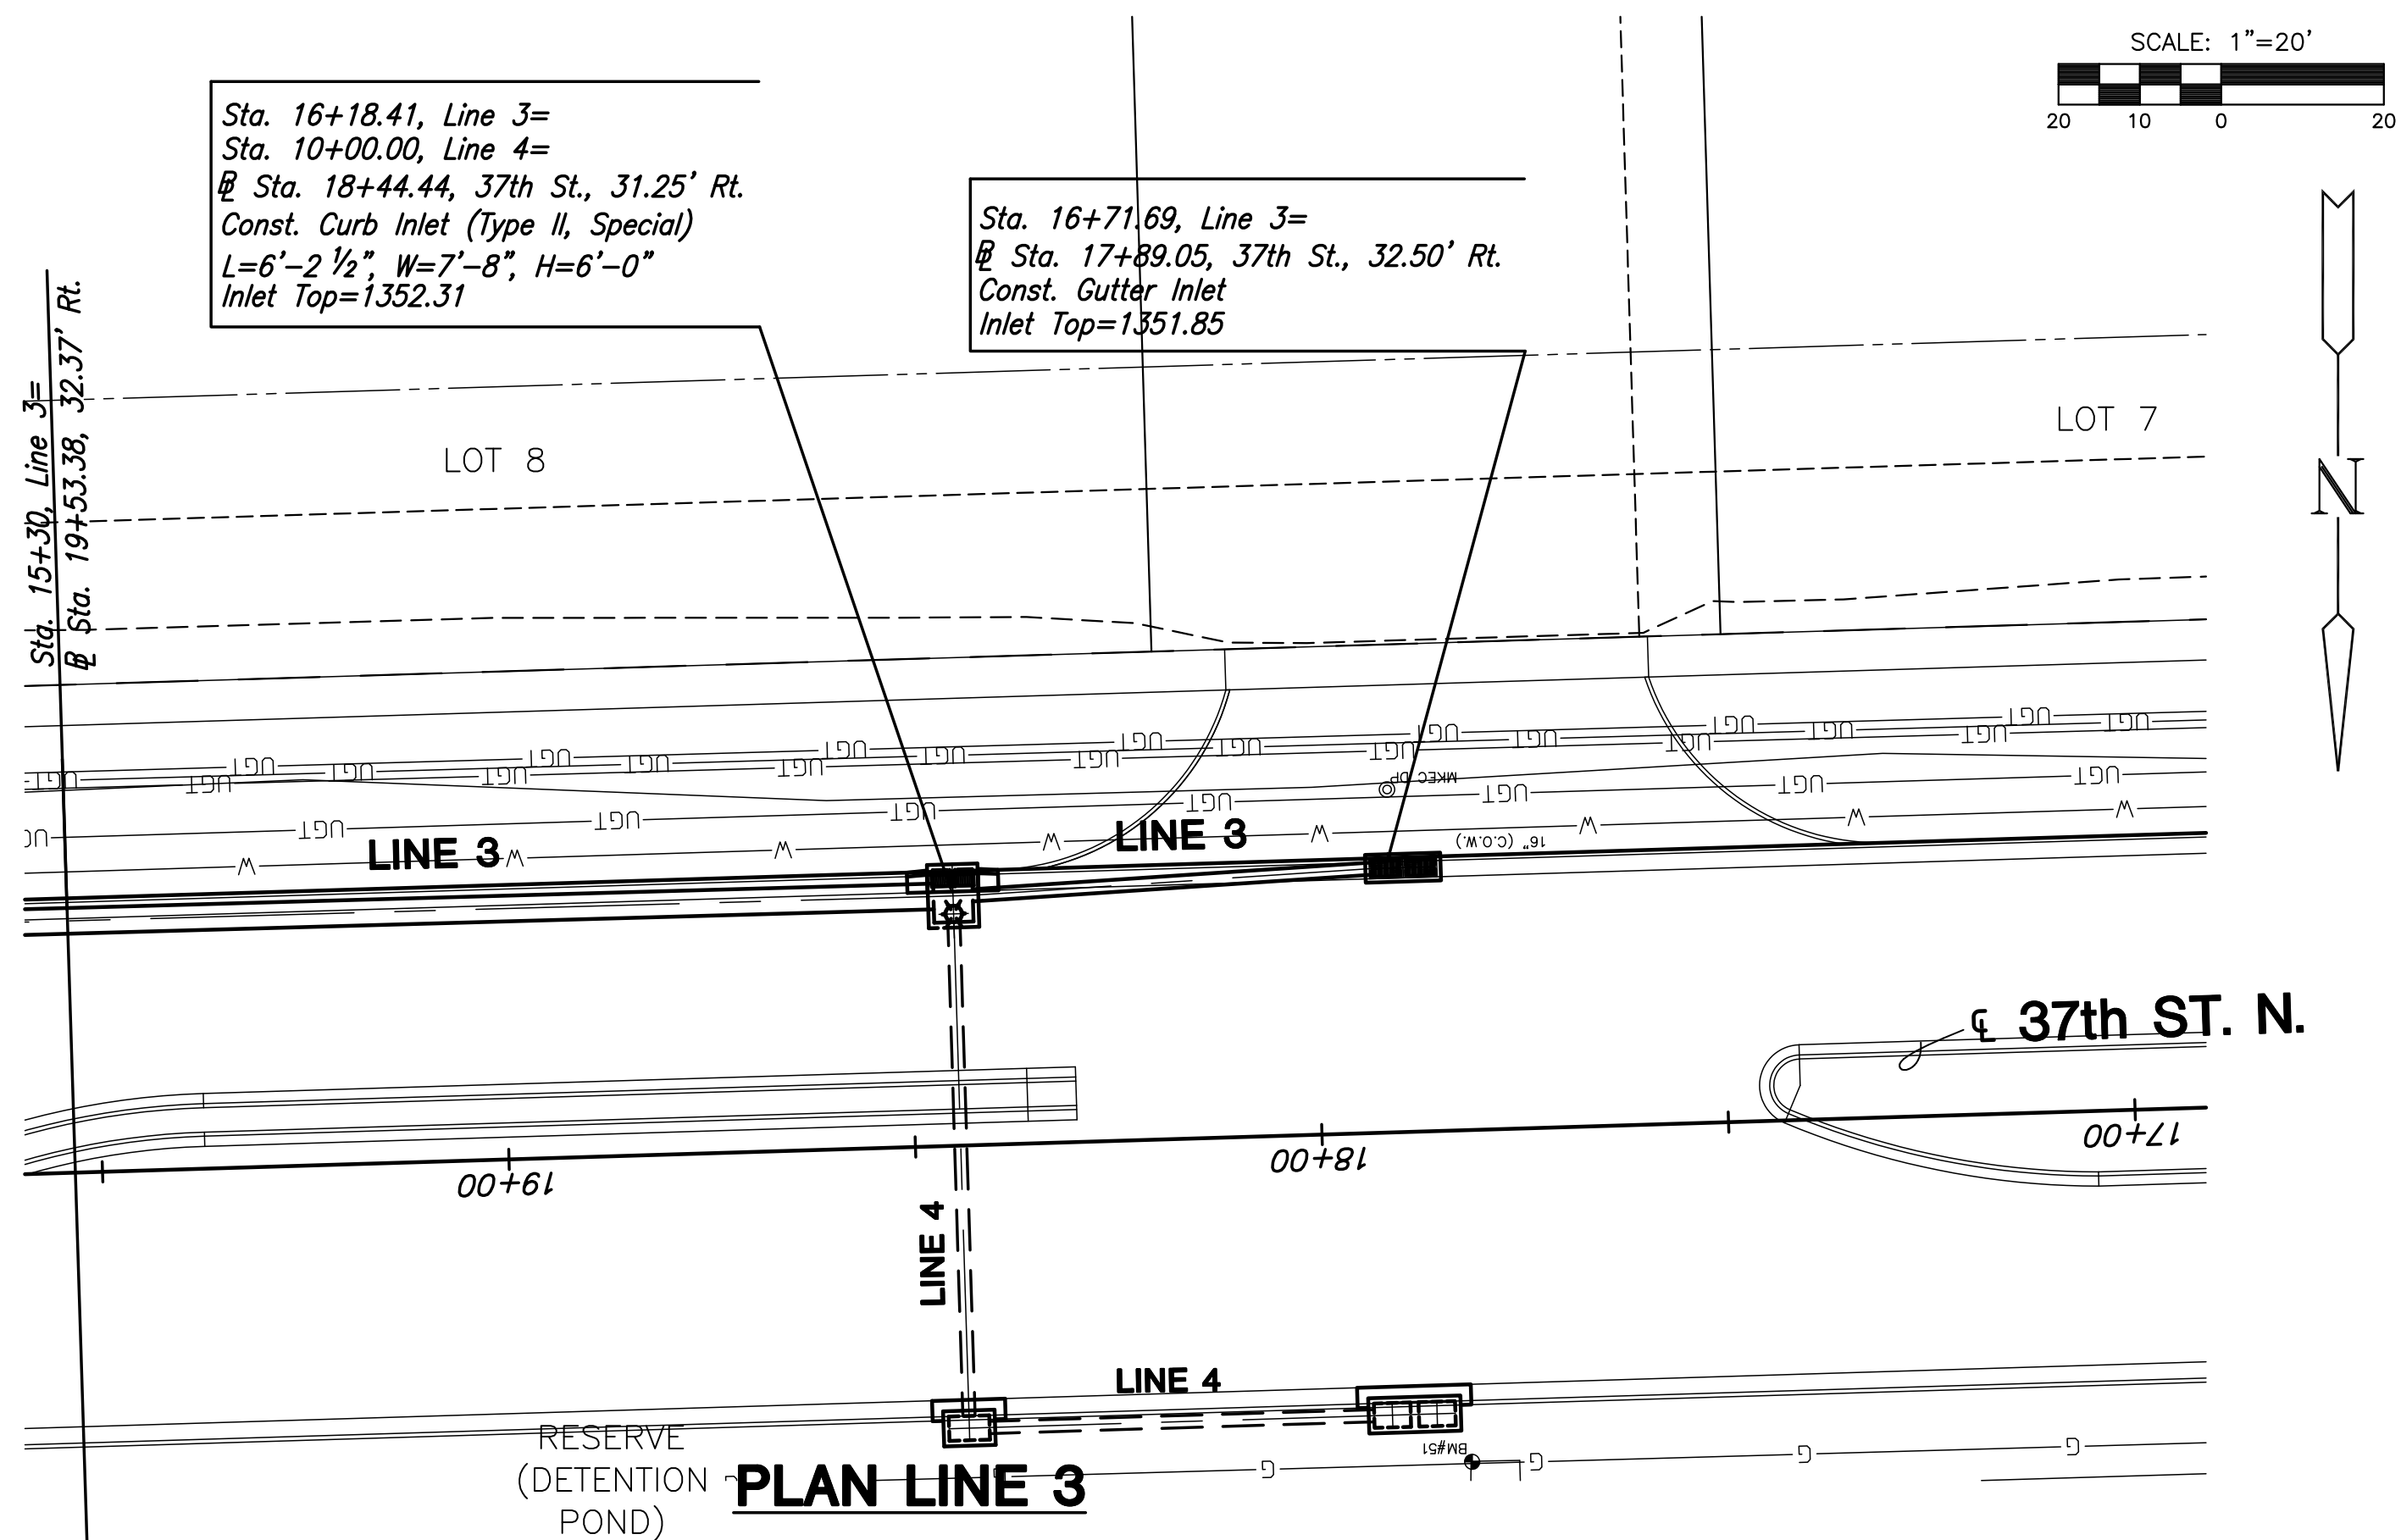

PLOTTED: Tuesday, March 24, 2009 @ 11:22AM

J:\Civil\08137.DWG\SWIS\08137-03