



**37TH STREET IMPROVEMENTS
FROM
MAIZE ROAD TO TYLER ROAD**

**STORM SEWER
LINE 5 &
LINE 7**
SHEET TITLE
472-84693
PROJECT NUMBER


JRA
DESIGN BY
ABC
DRAWN BY
ABC
CHECKED BY

ISSUED
March 24, 2009
REVISED



SHEET NO.
30 of 133

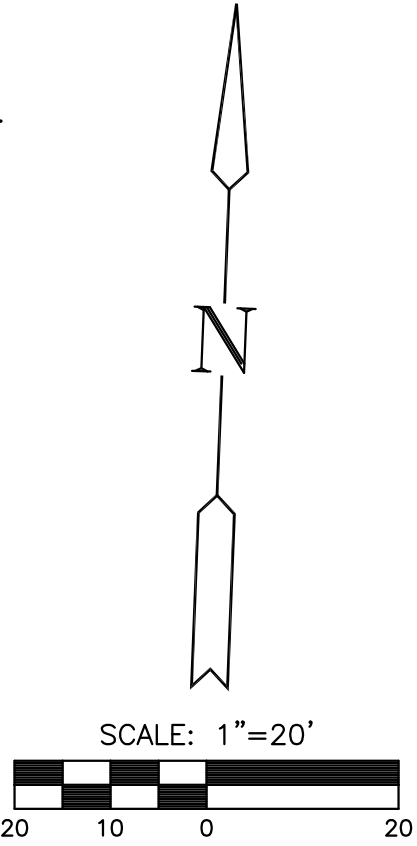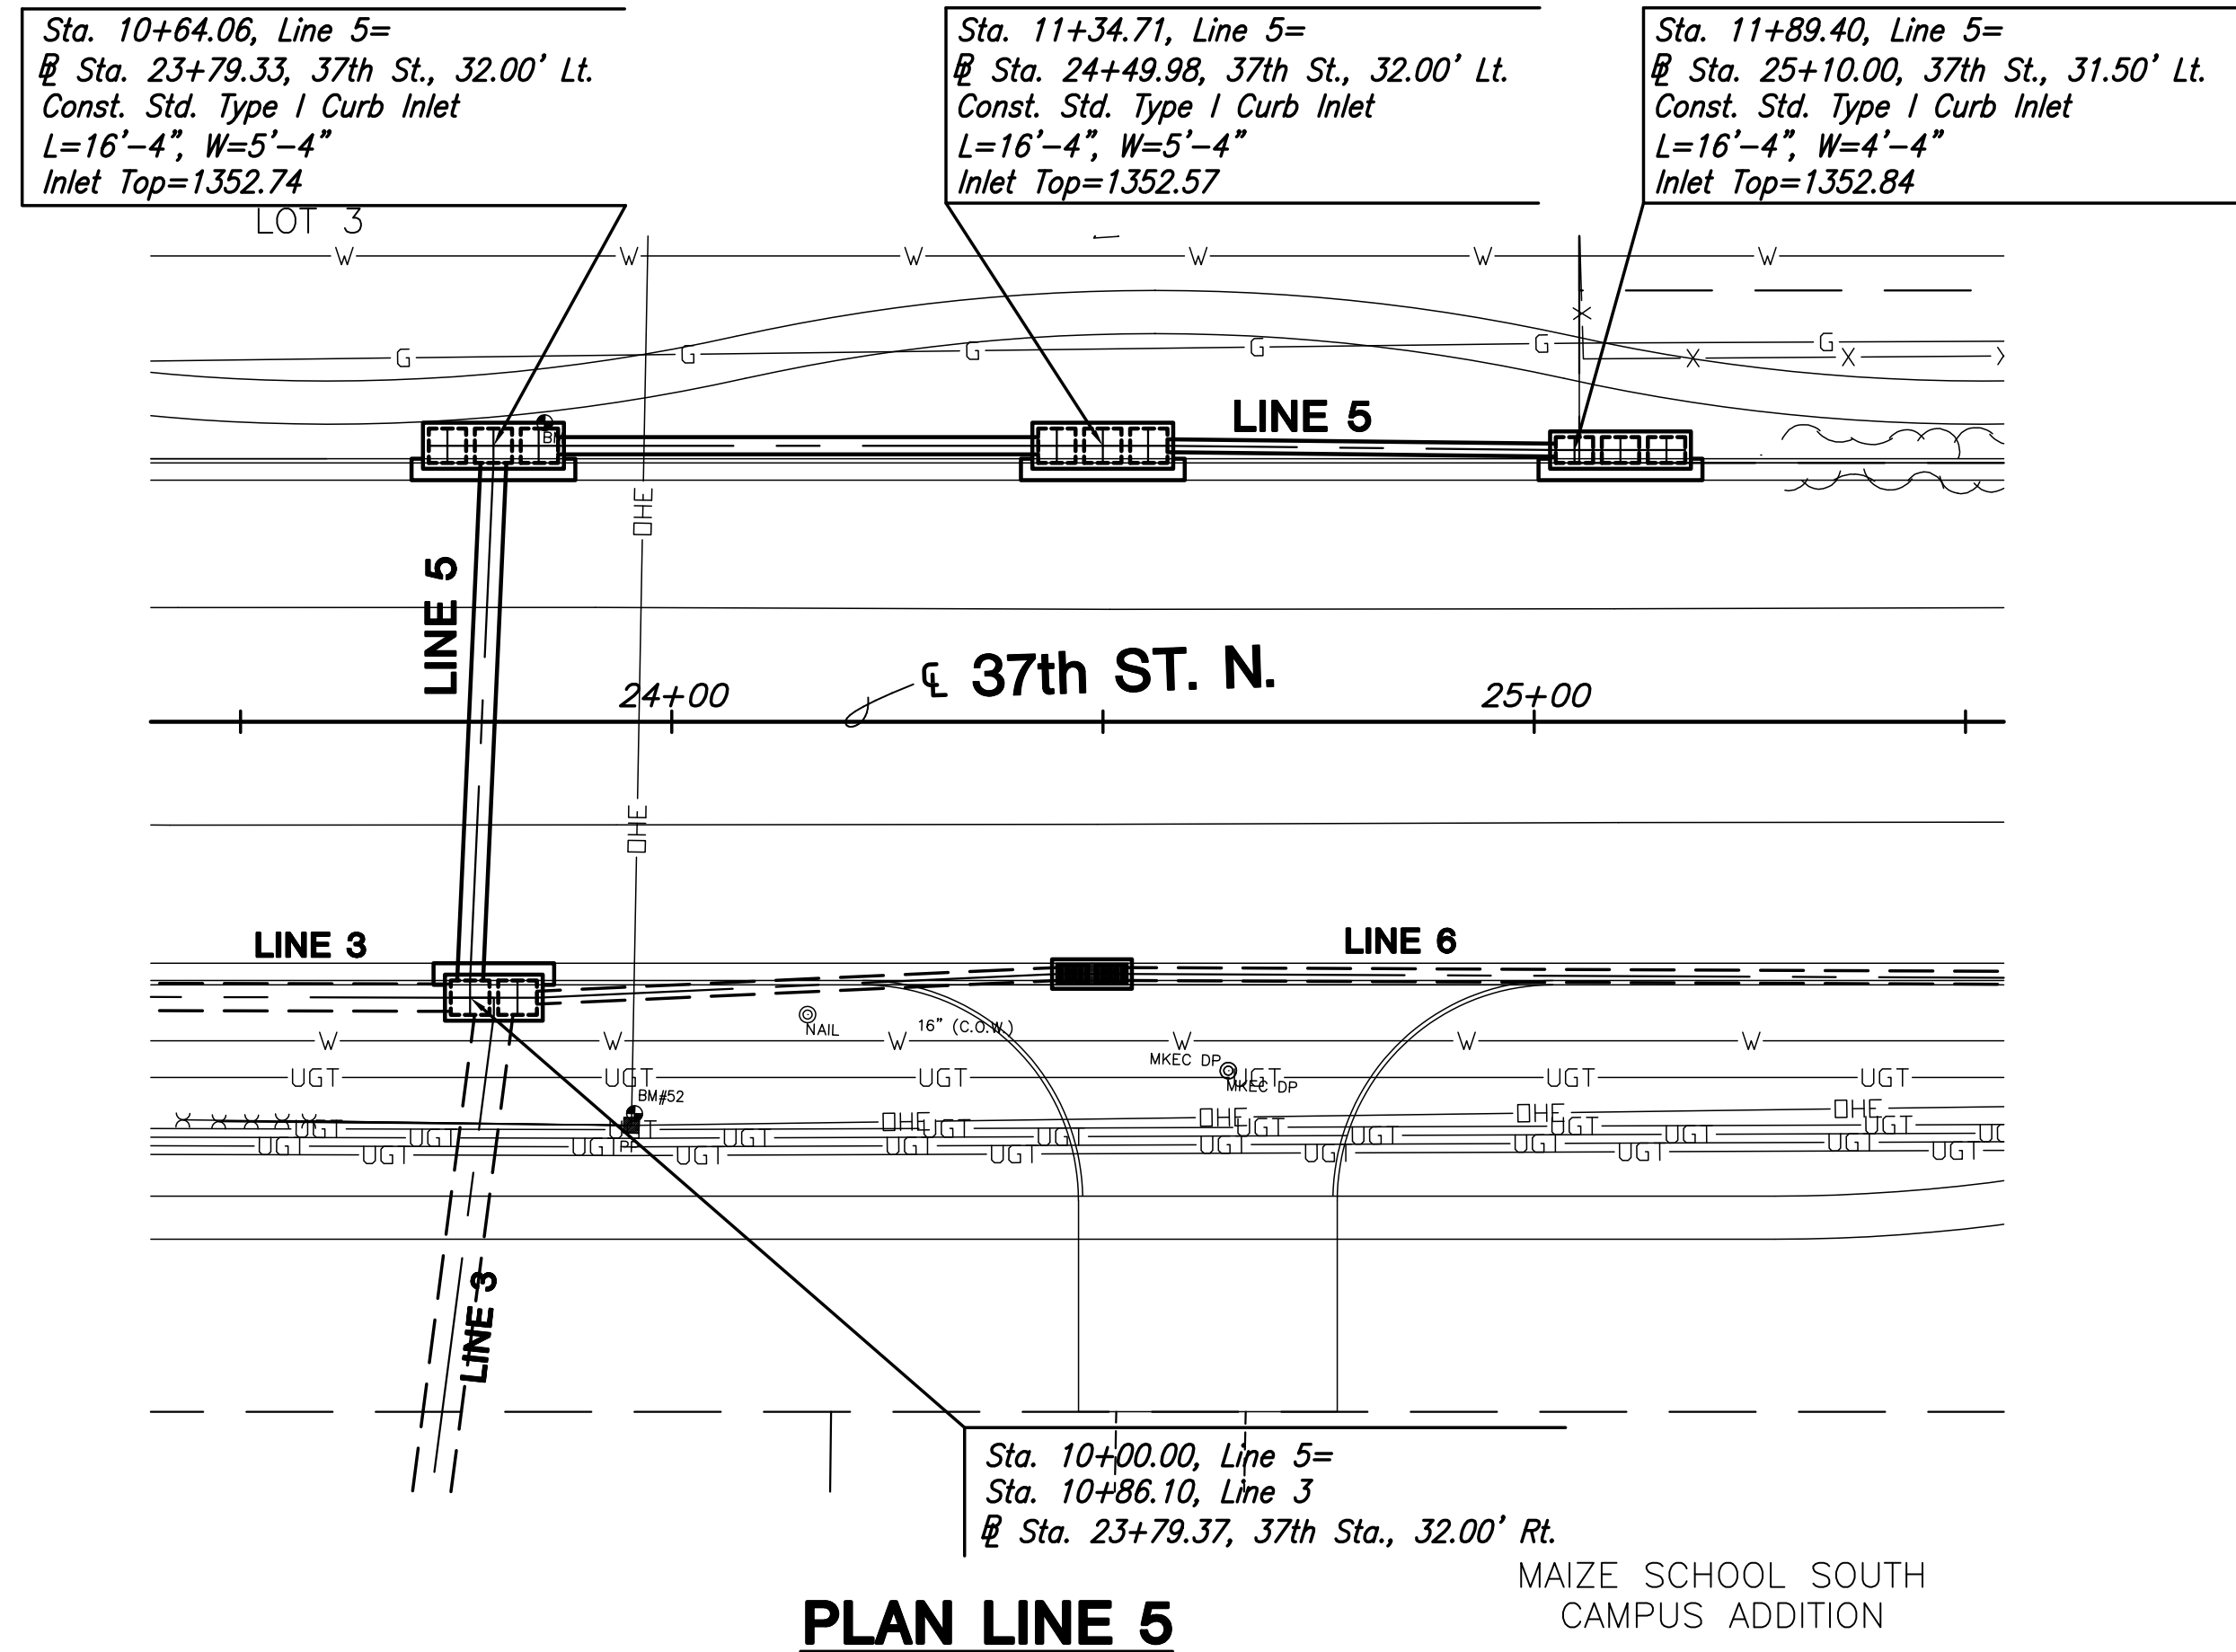

Sta. 10+00.00, Line 7=
Sta. 15+97.95, Line 6
@ Sta. 29+77.25, 37th Sta., 31.50' Rt.

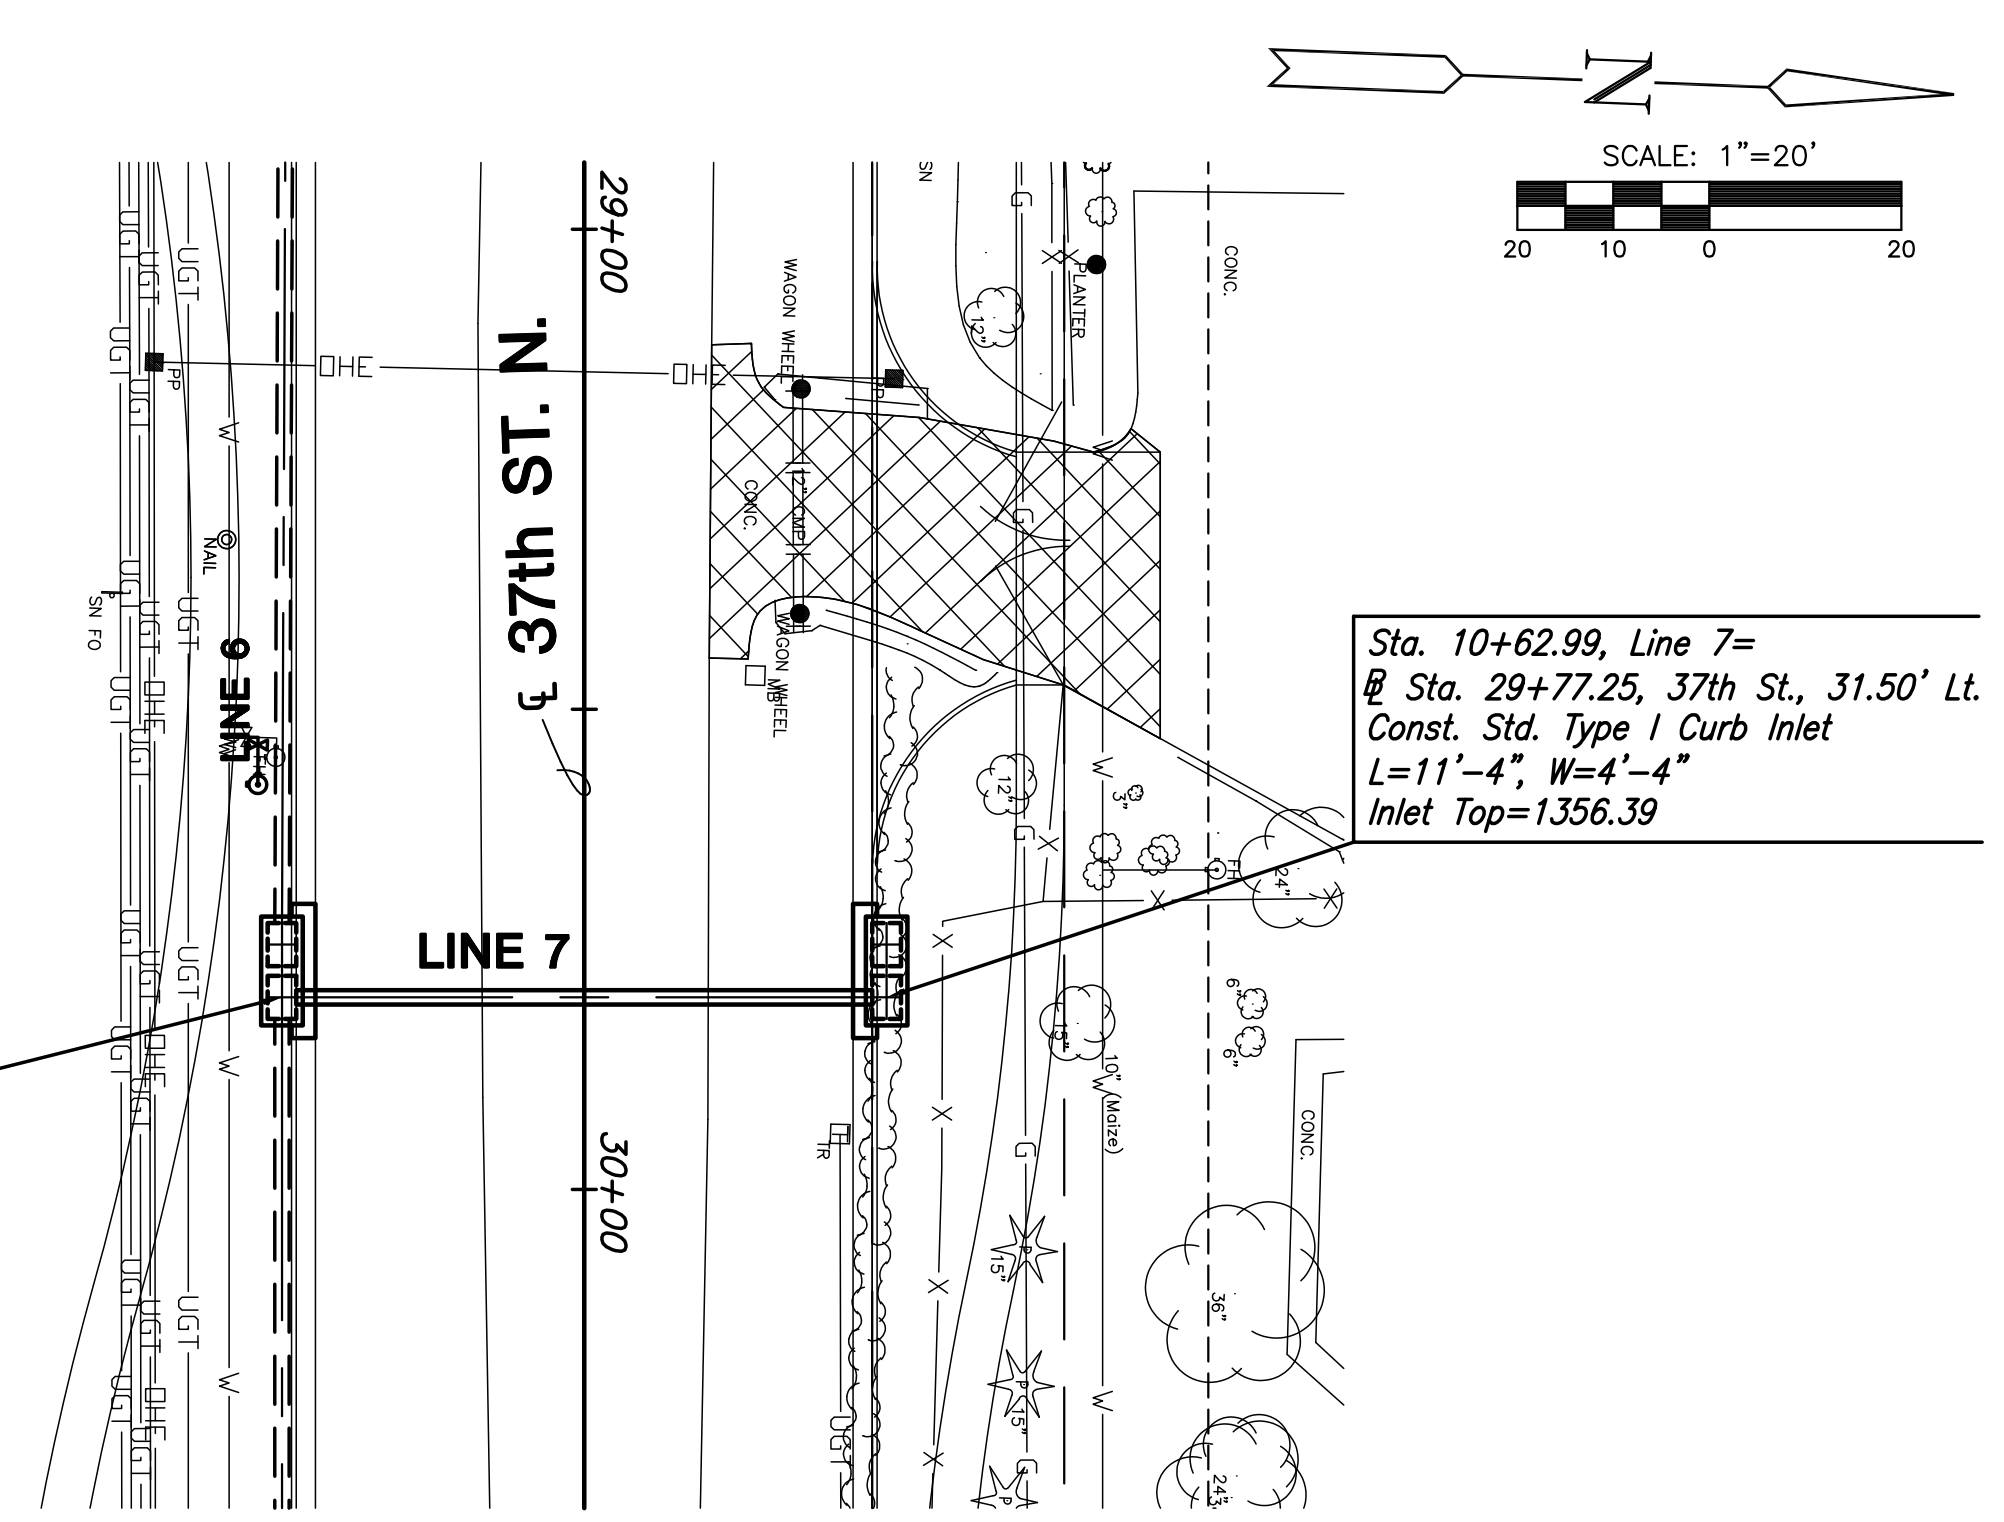

PLAN LINE 7

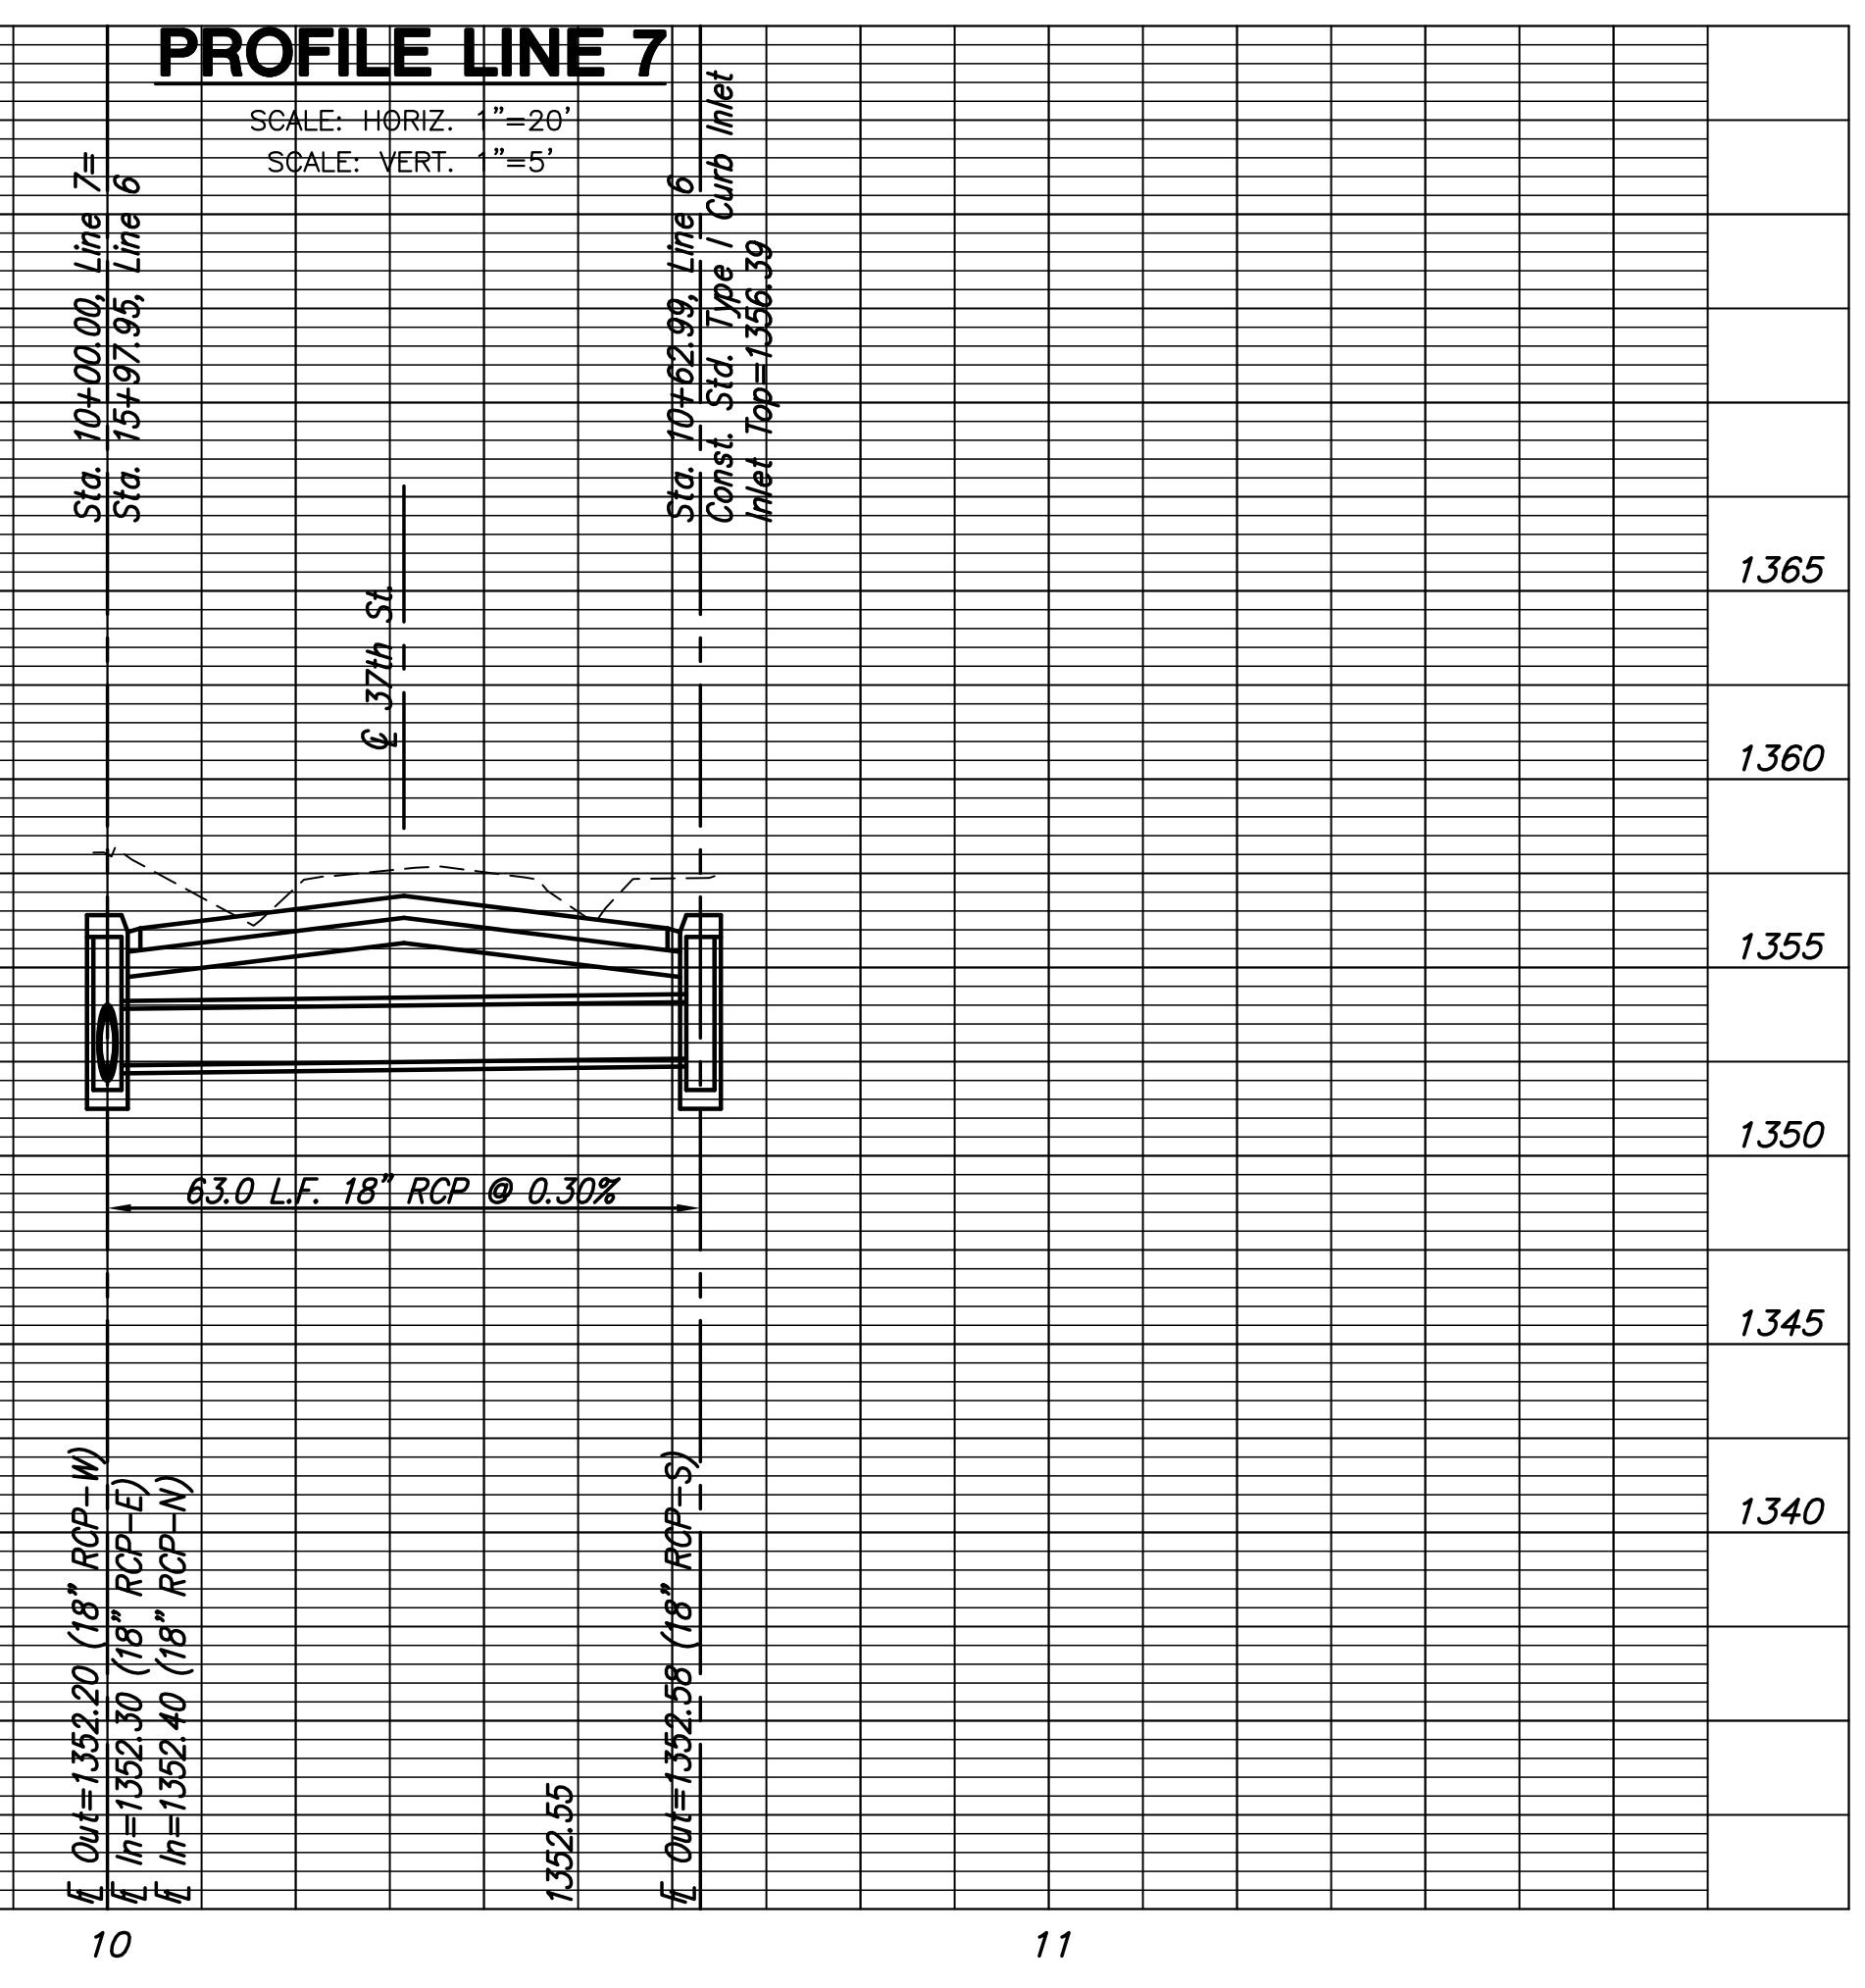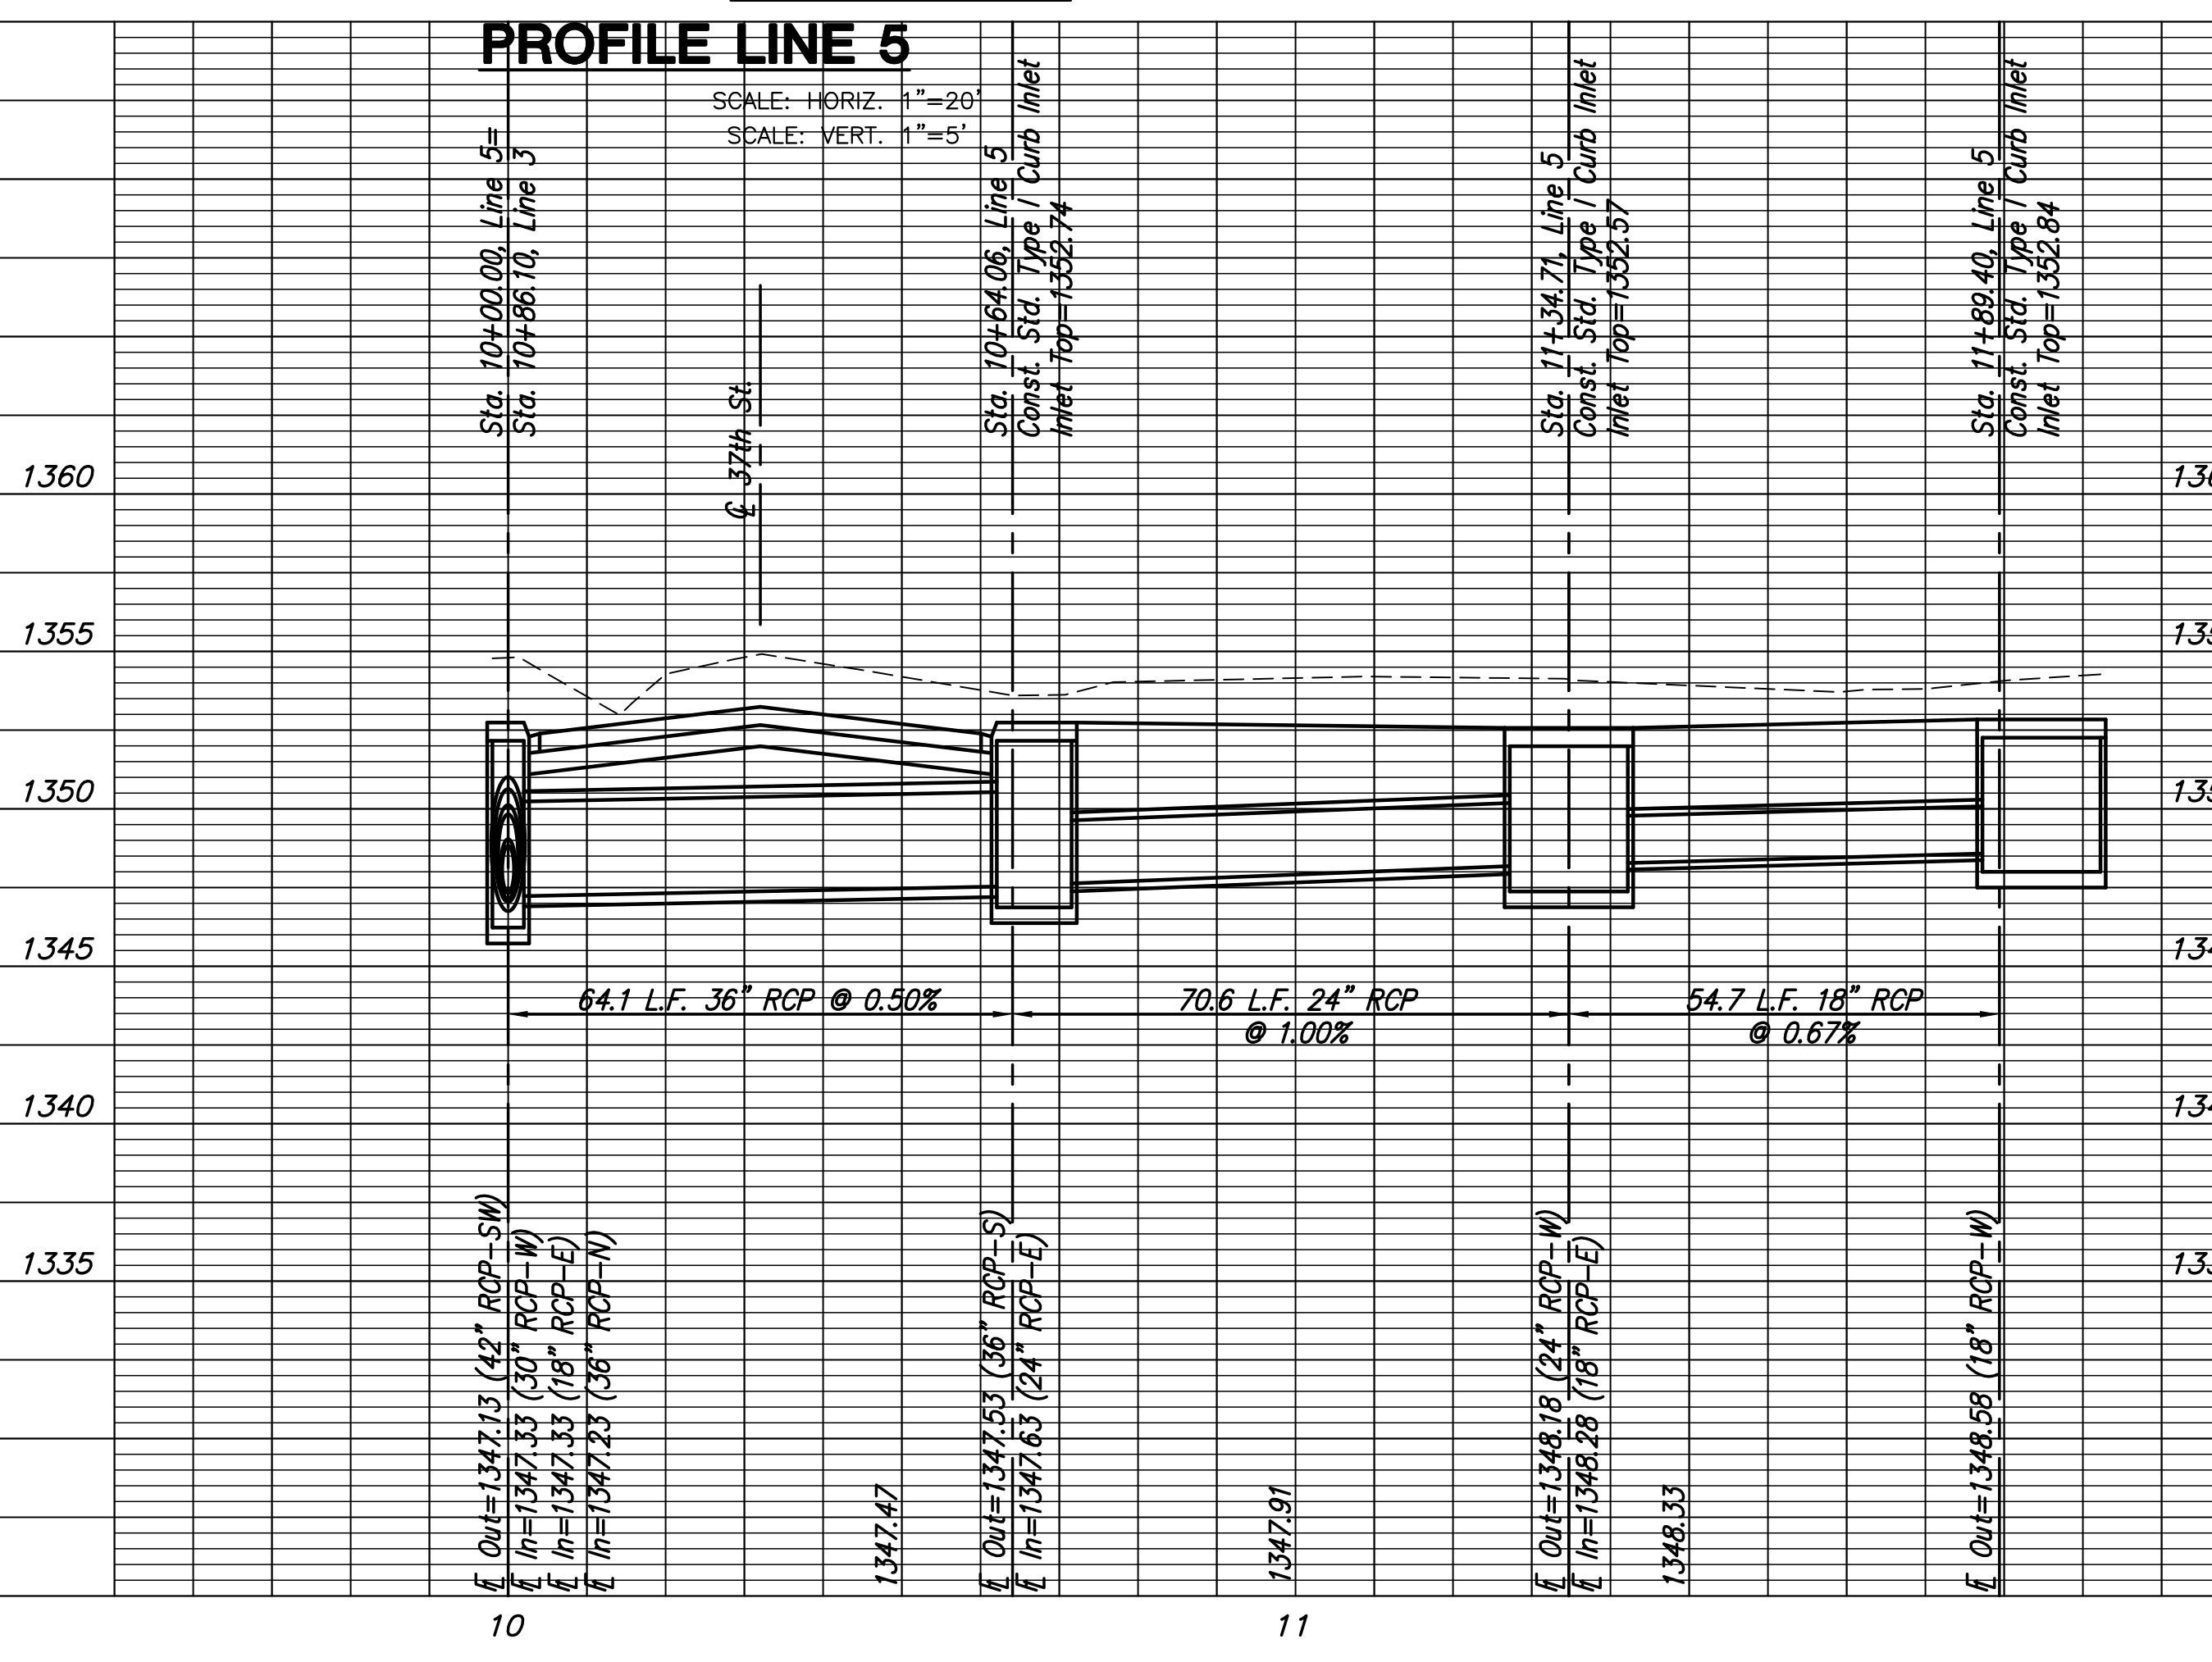

PLOTTED: Tuesday, March 24, 2009 @ 11:23AM

J:\Civil\08137.DWG\SW\08137-07