





**37TH STREET IMPROVEMENTS  
FROM  
MAIZE ROAD TO TYLER ROAD**

**STORM LINE 9  
&  
LINE 10**  
SHEET TITLE  
472-84693  
PROJECT NUMBER

JRA  
DESIGN BY  
ABC  
DRAWN BY  
ABC  
CHECKED BY

ISSUED  
March 24, 2009  
REVISED

SHEET NO.  
34 of 133

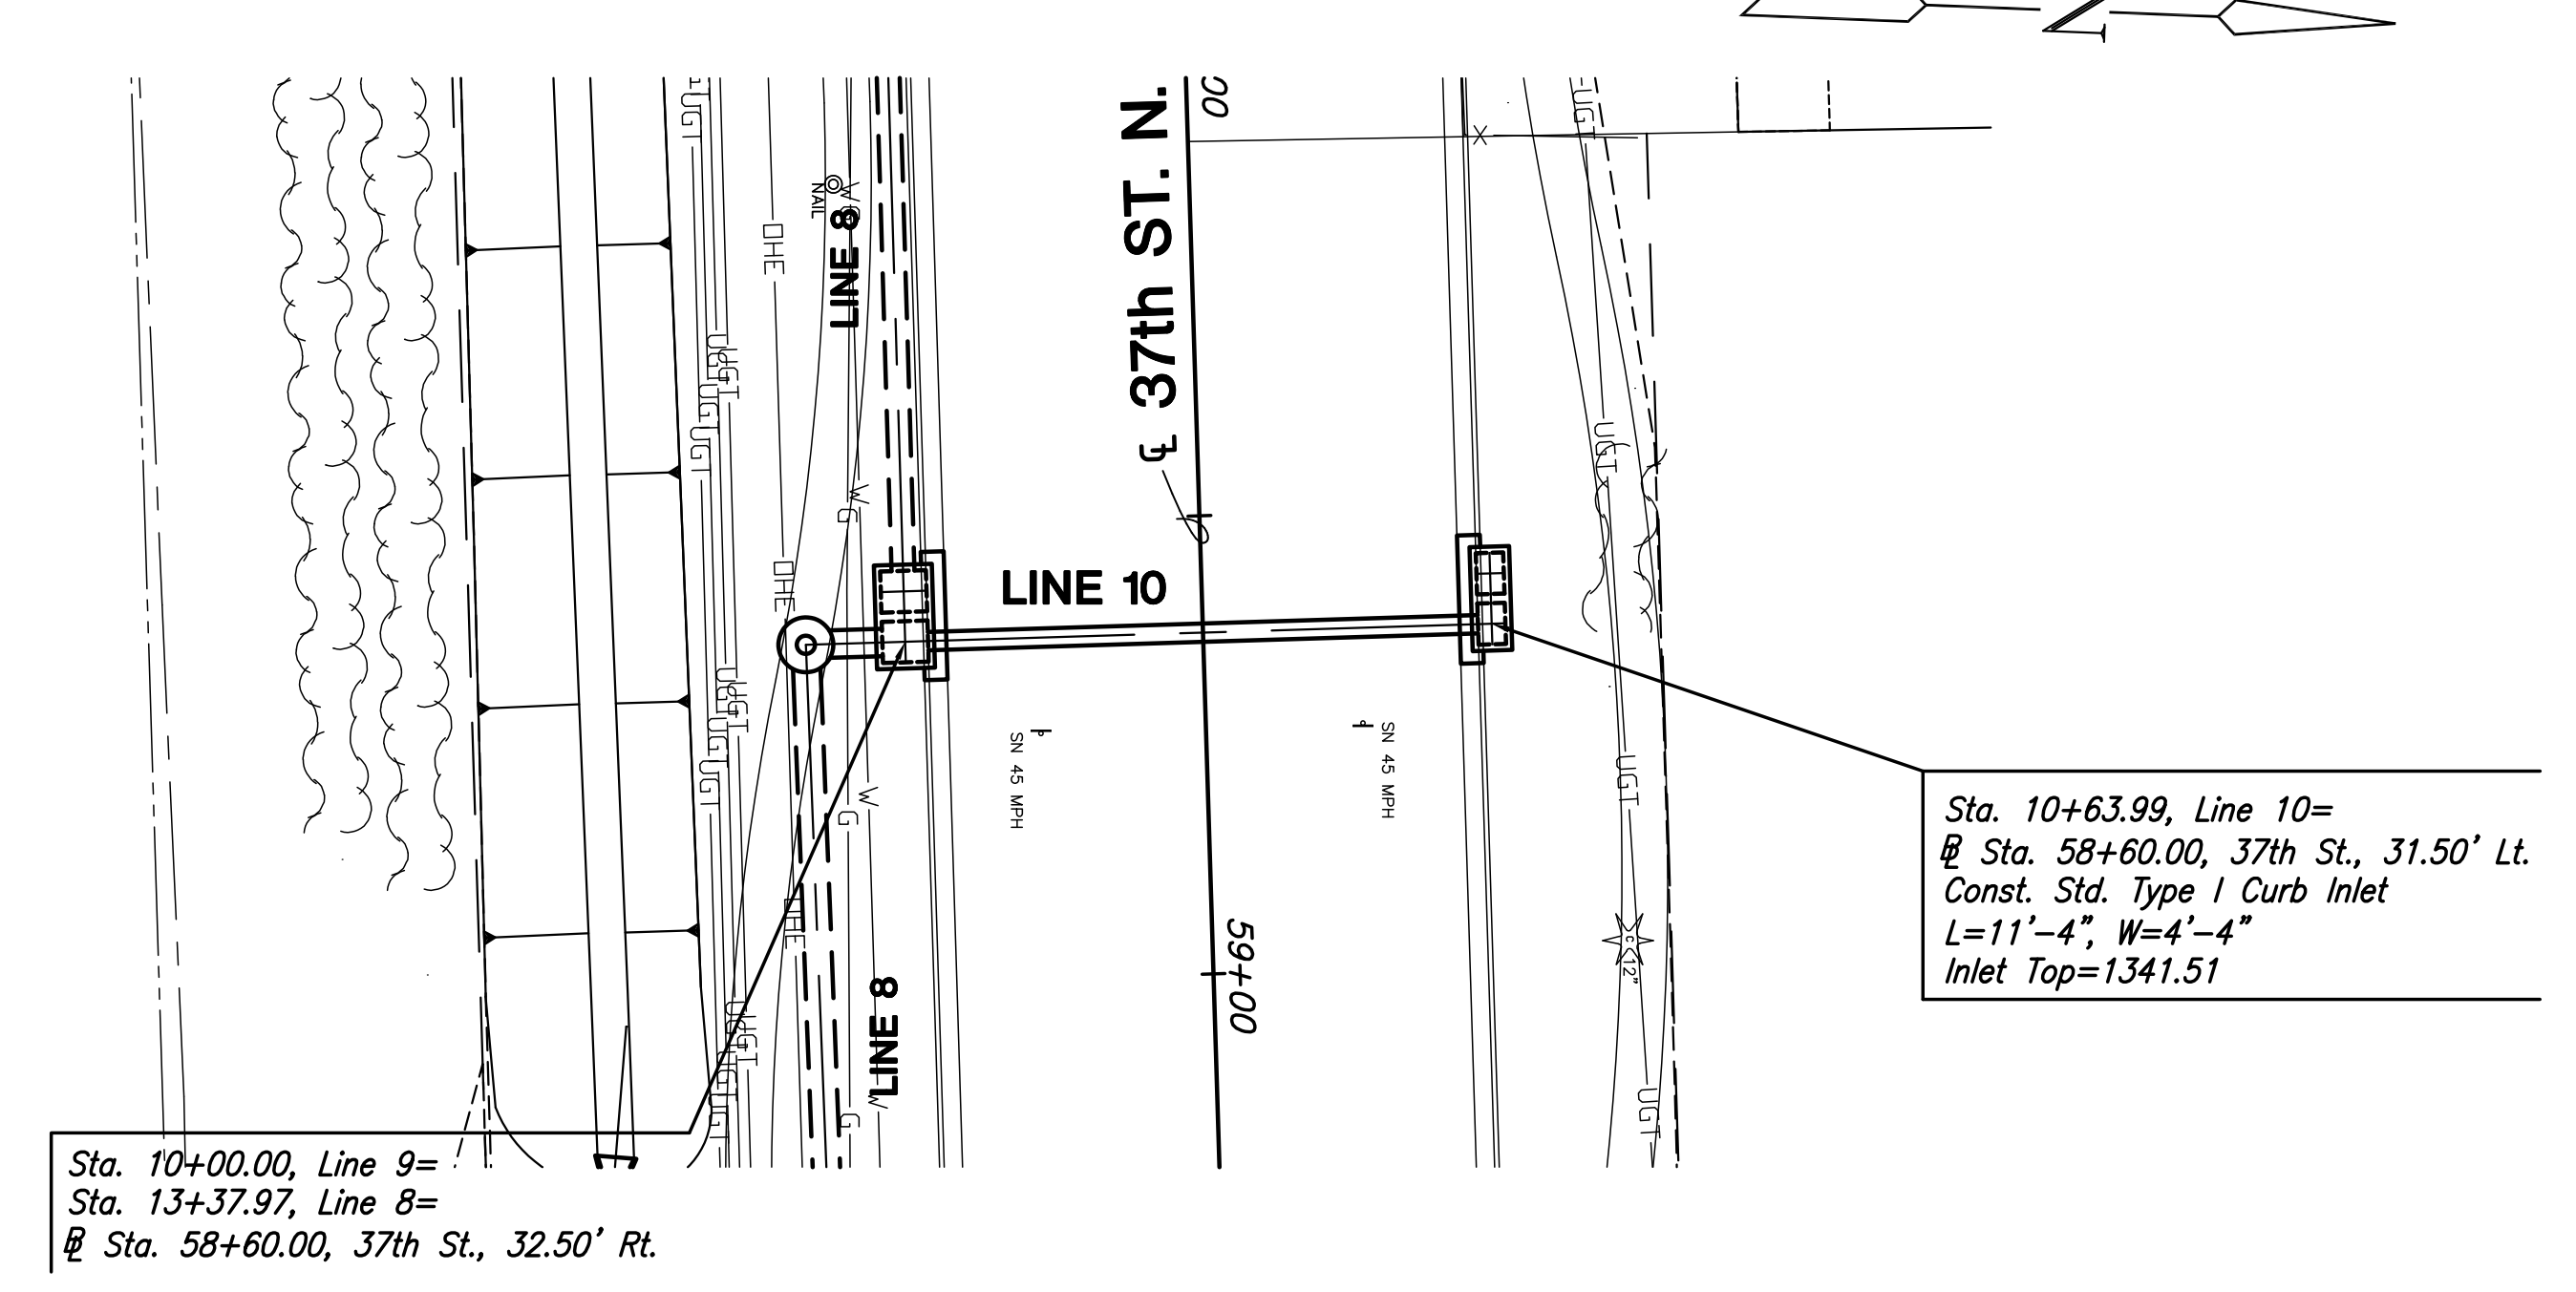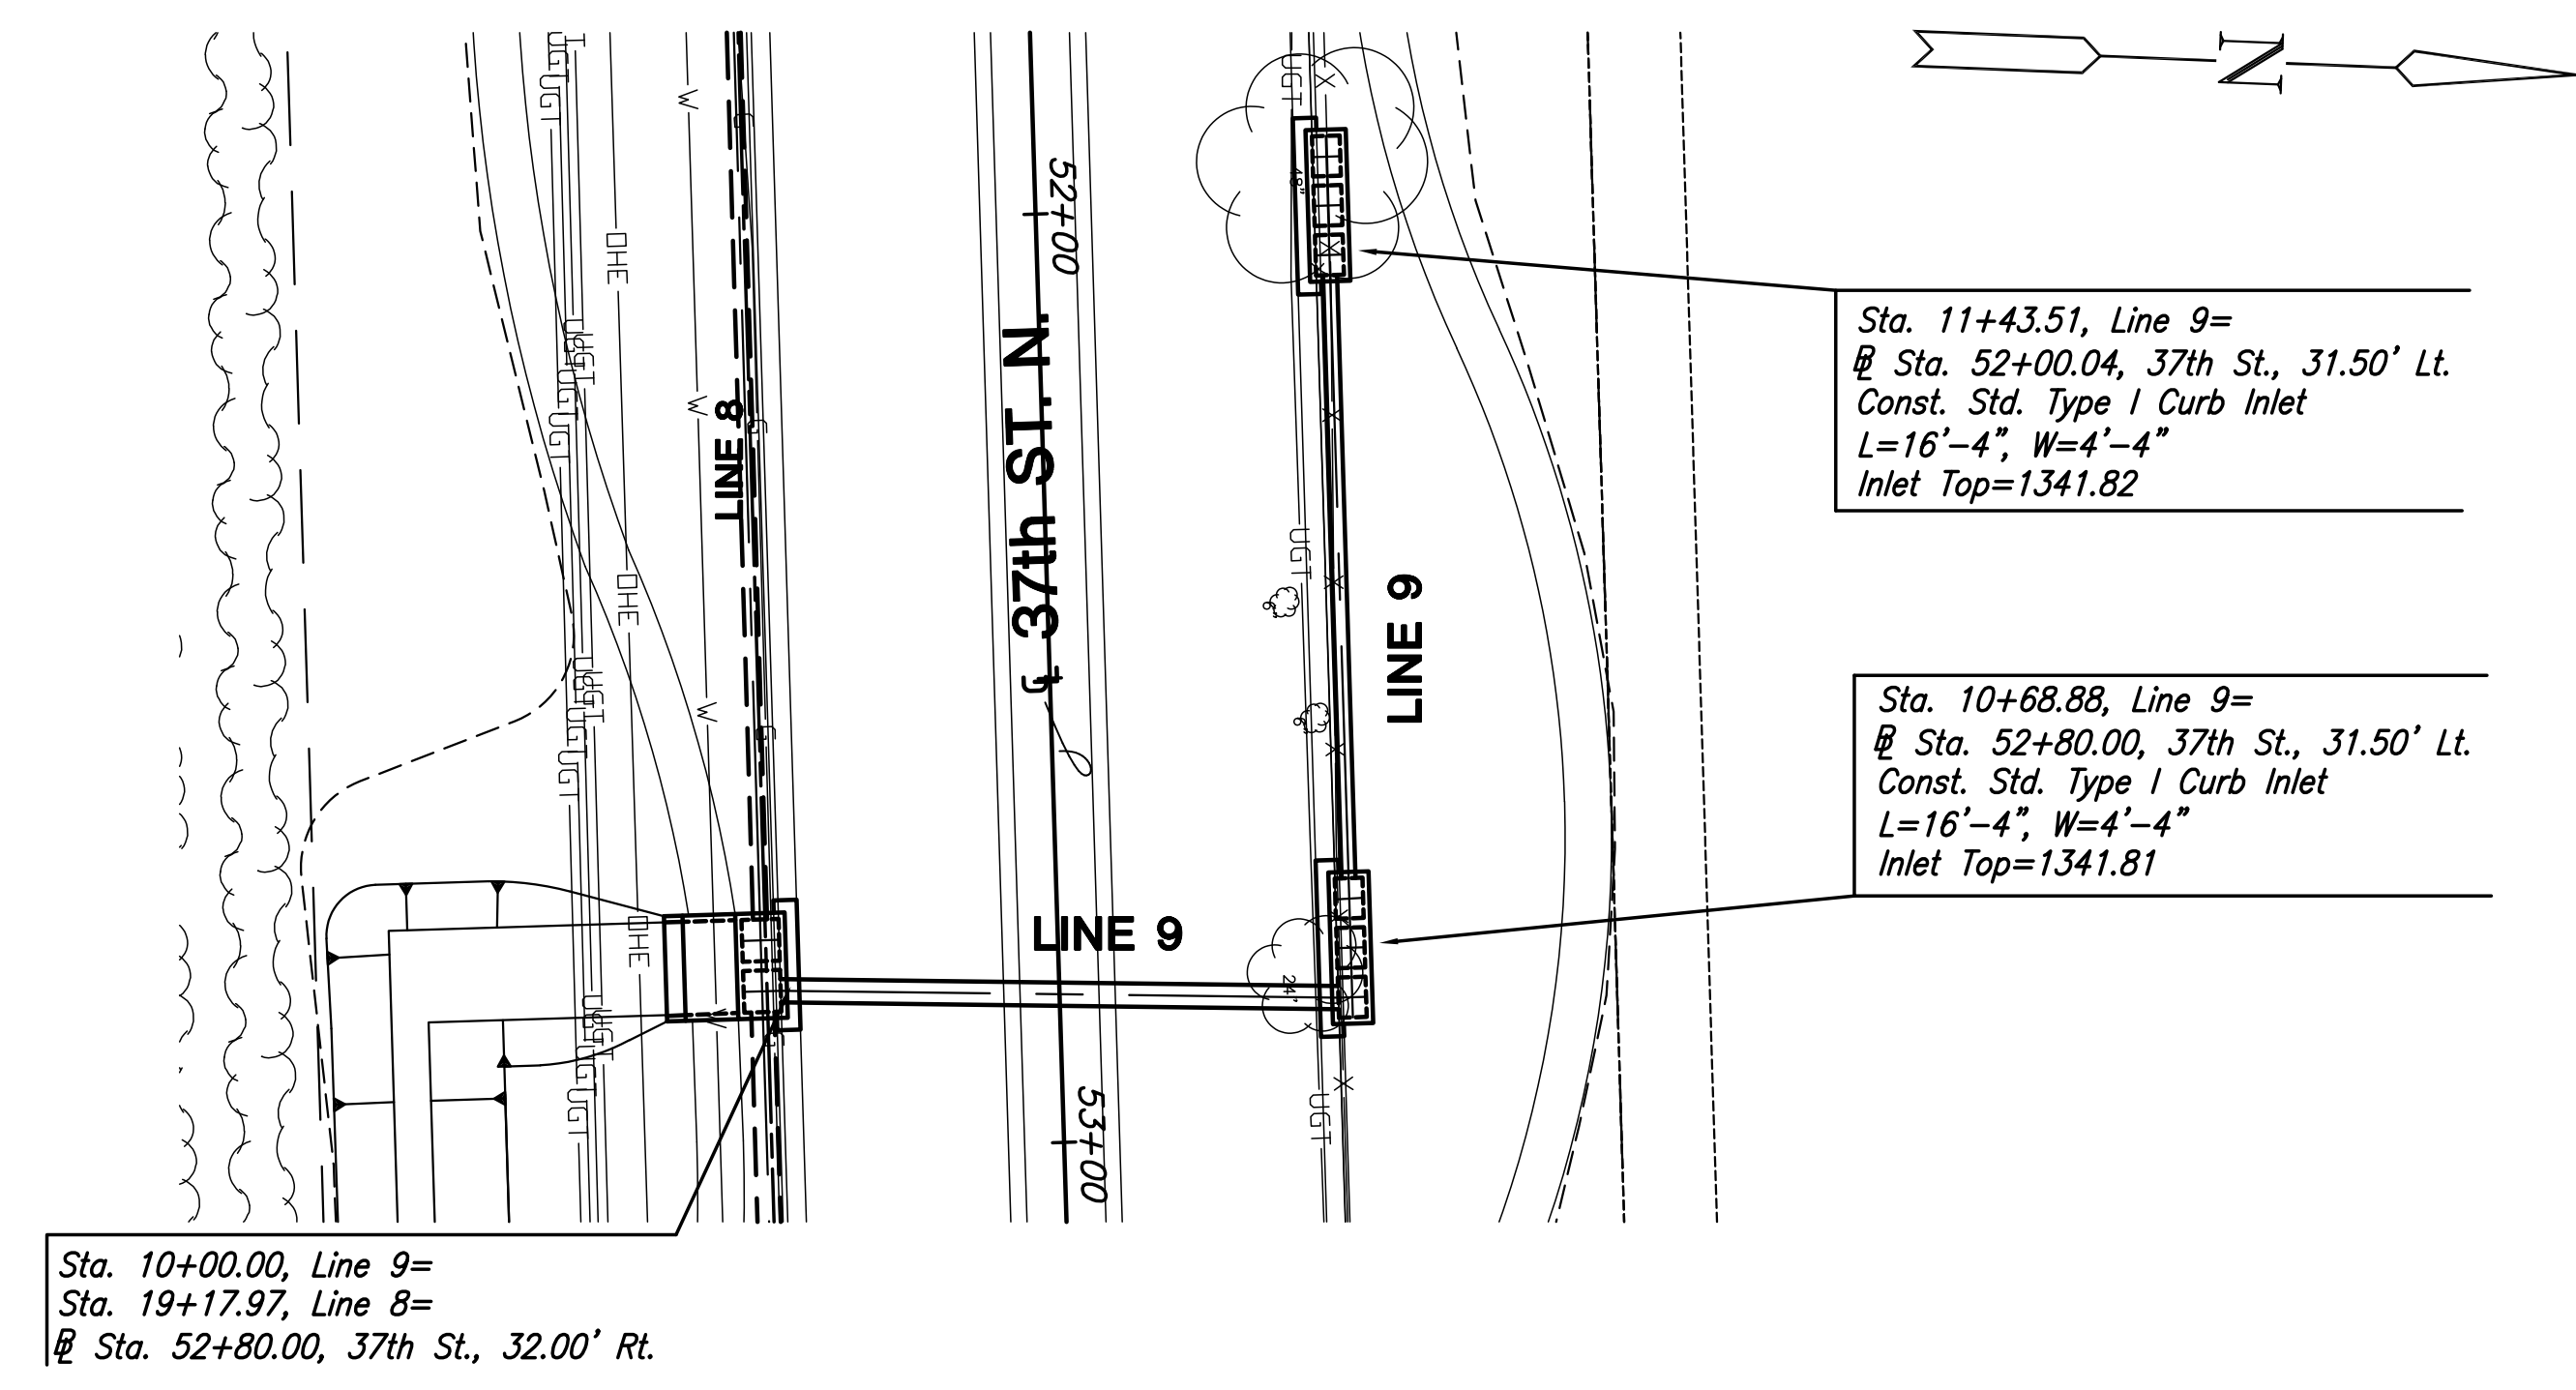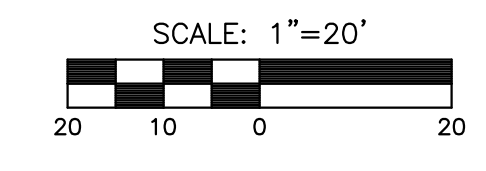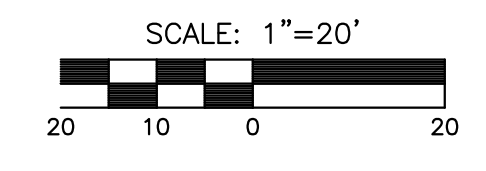

**PLAN LINE 9**

**PLAN LINE 10**



PLOTTED: Tuesday, March 24, 2009 @ 11:25AM

J:\Civil\08137.DWG\SWS\08137-011