




**37TH STREET IMPROVEMENTS
FROM
MAIZE ROAD TO TYLER ROAD**

**VALLEY
GUTTER
PLAN**
SHEET TITLE
472-84693
PROJECT NUMBER

DESIGN BY
DRAWN BY
CHECKED BY

ISSUED
March 24, 2009
REVISED

SHEET NO.
43 of 133

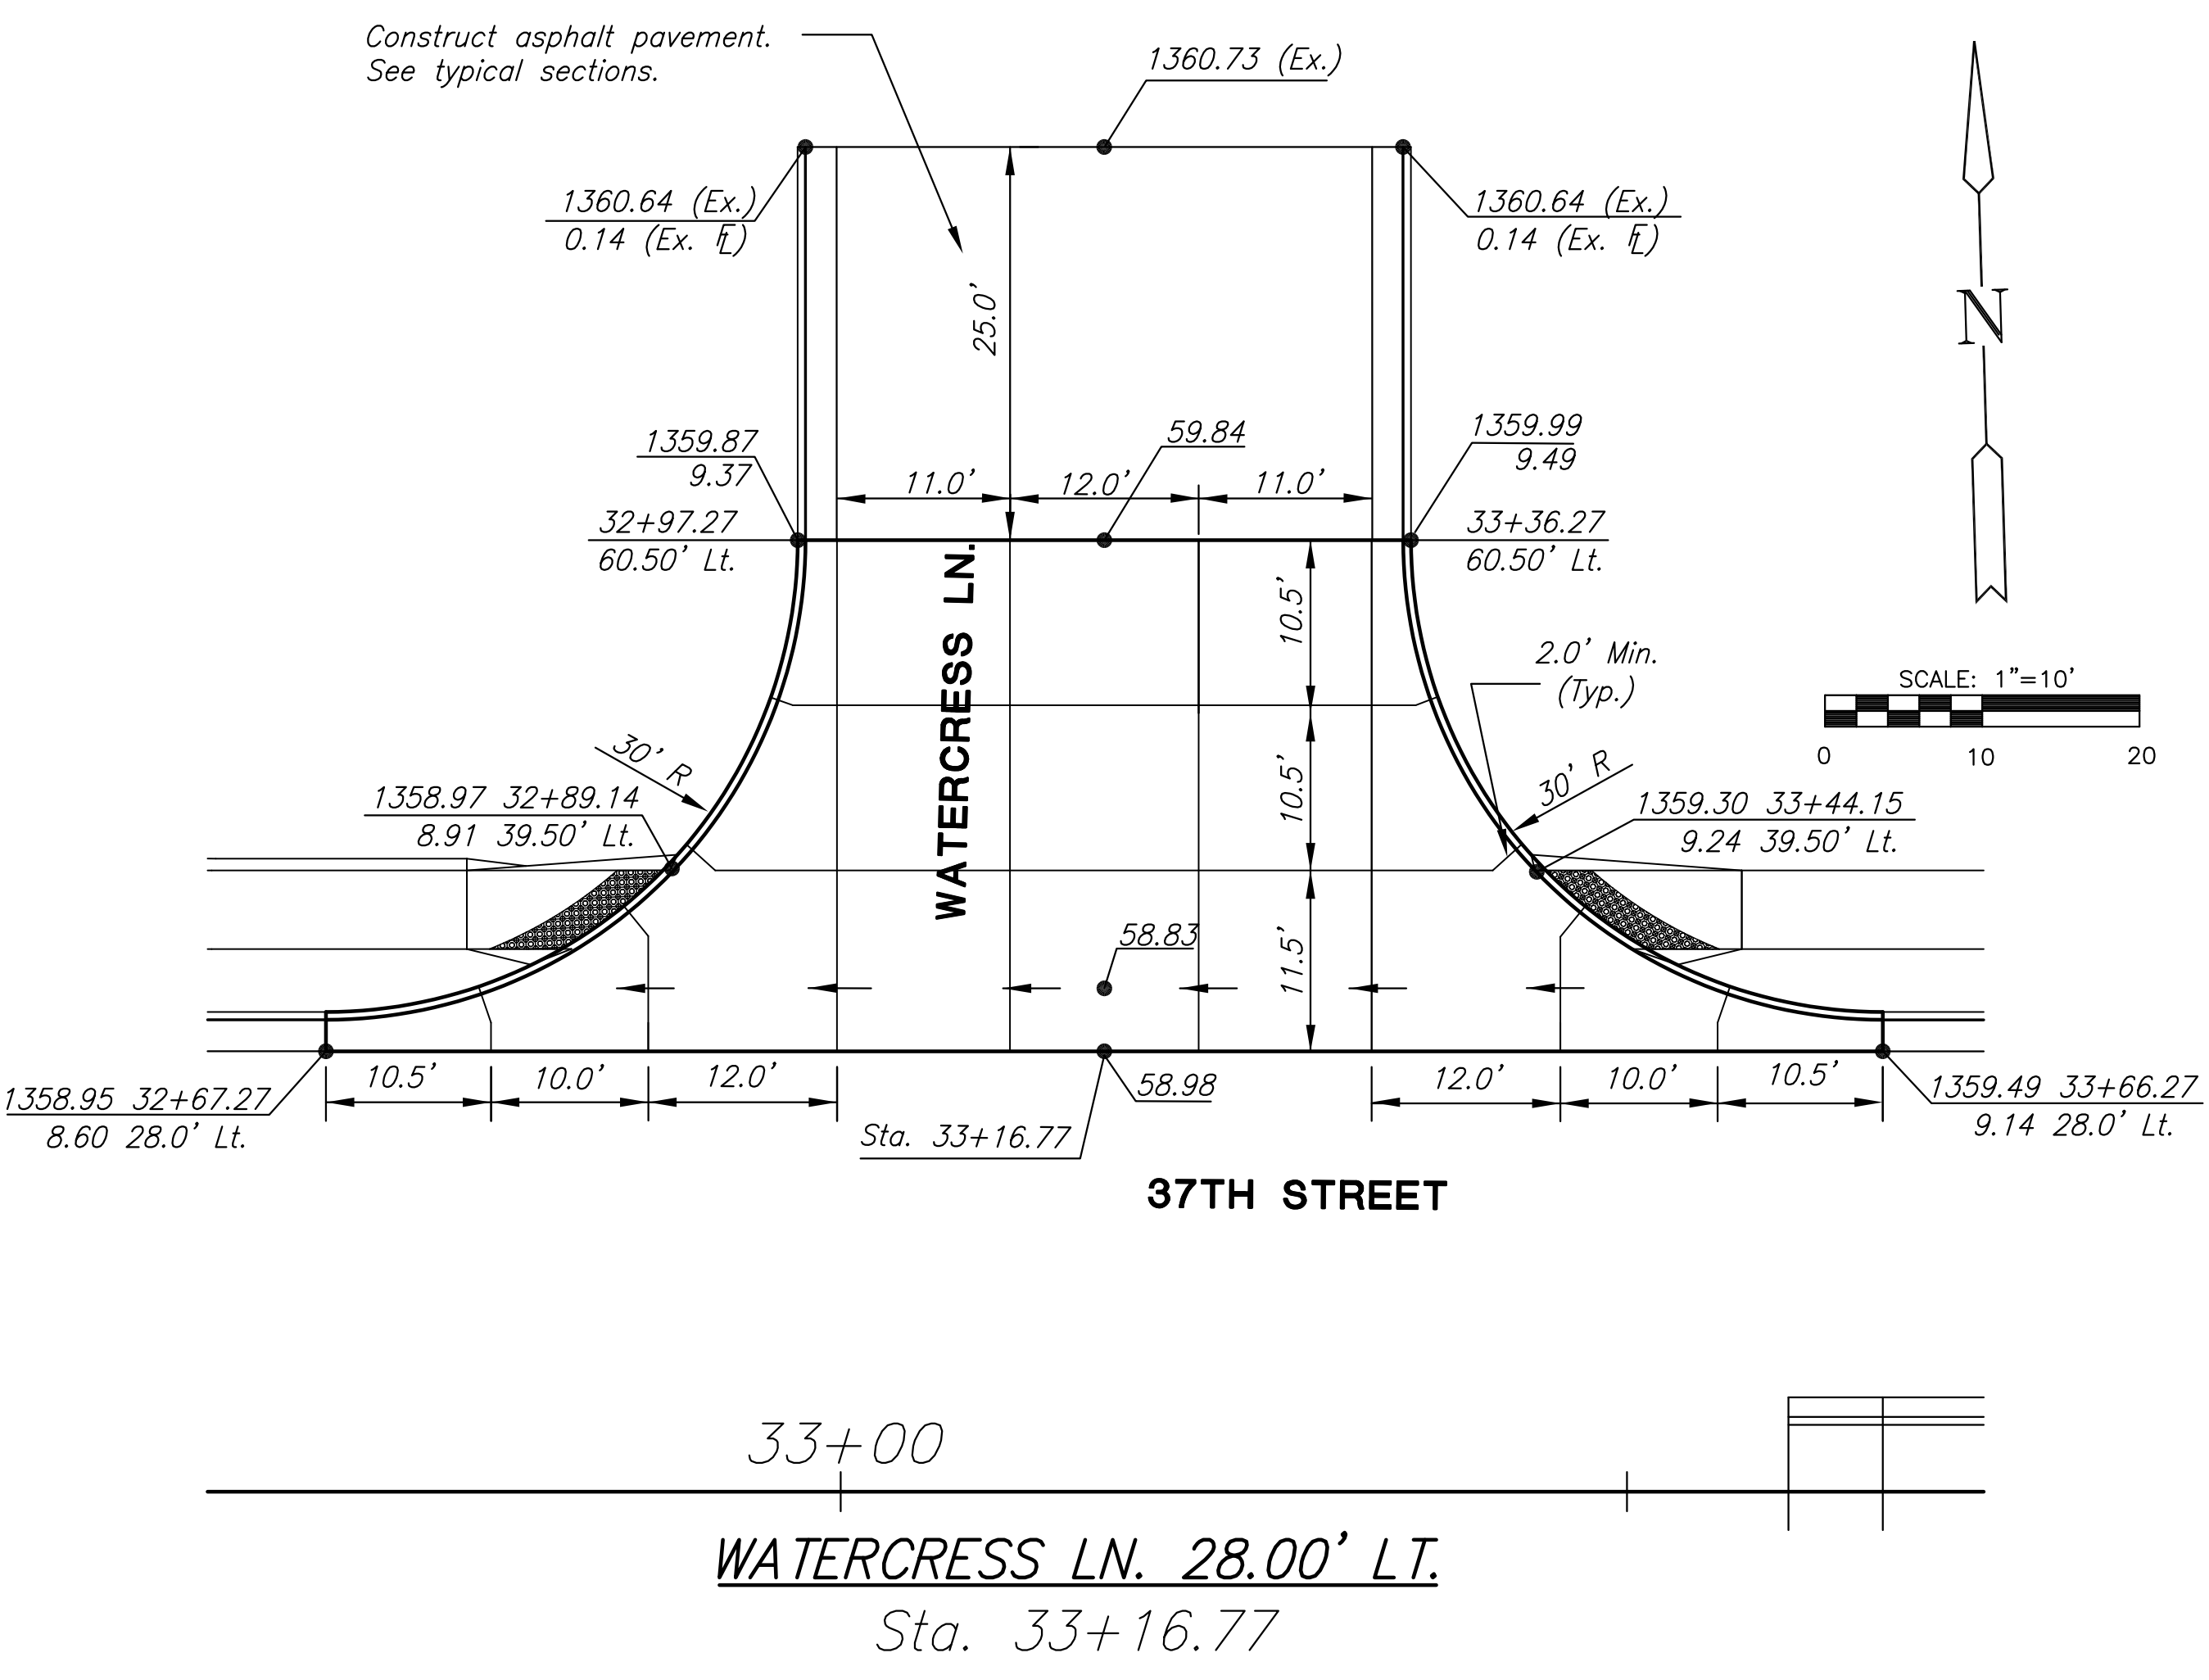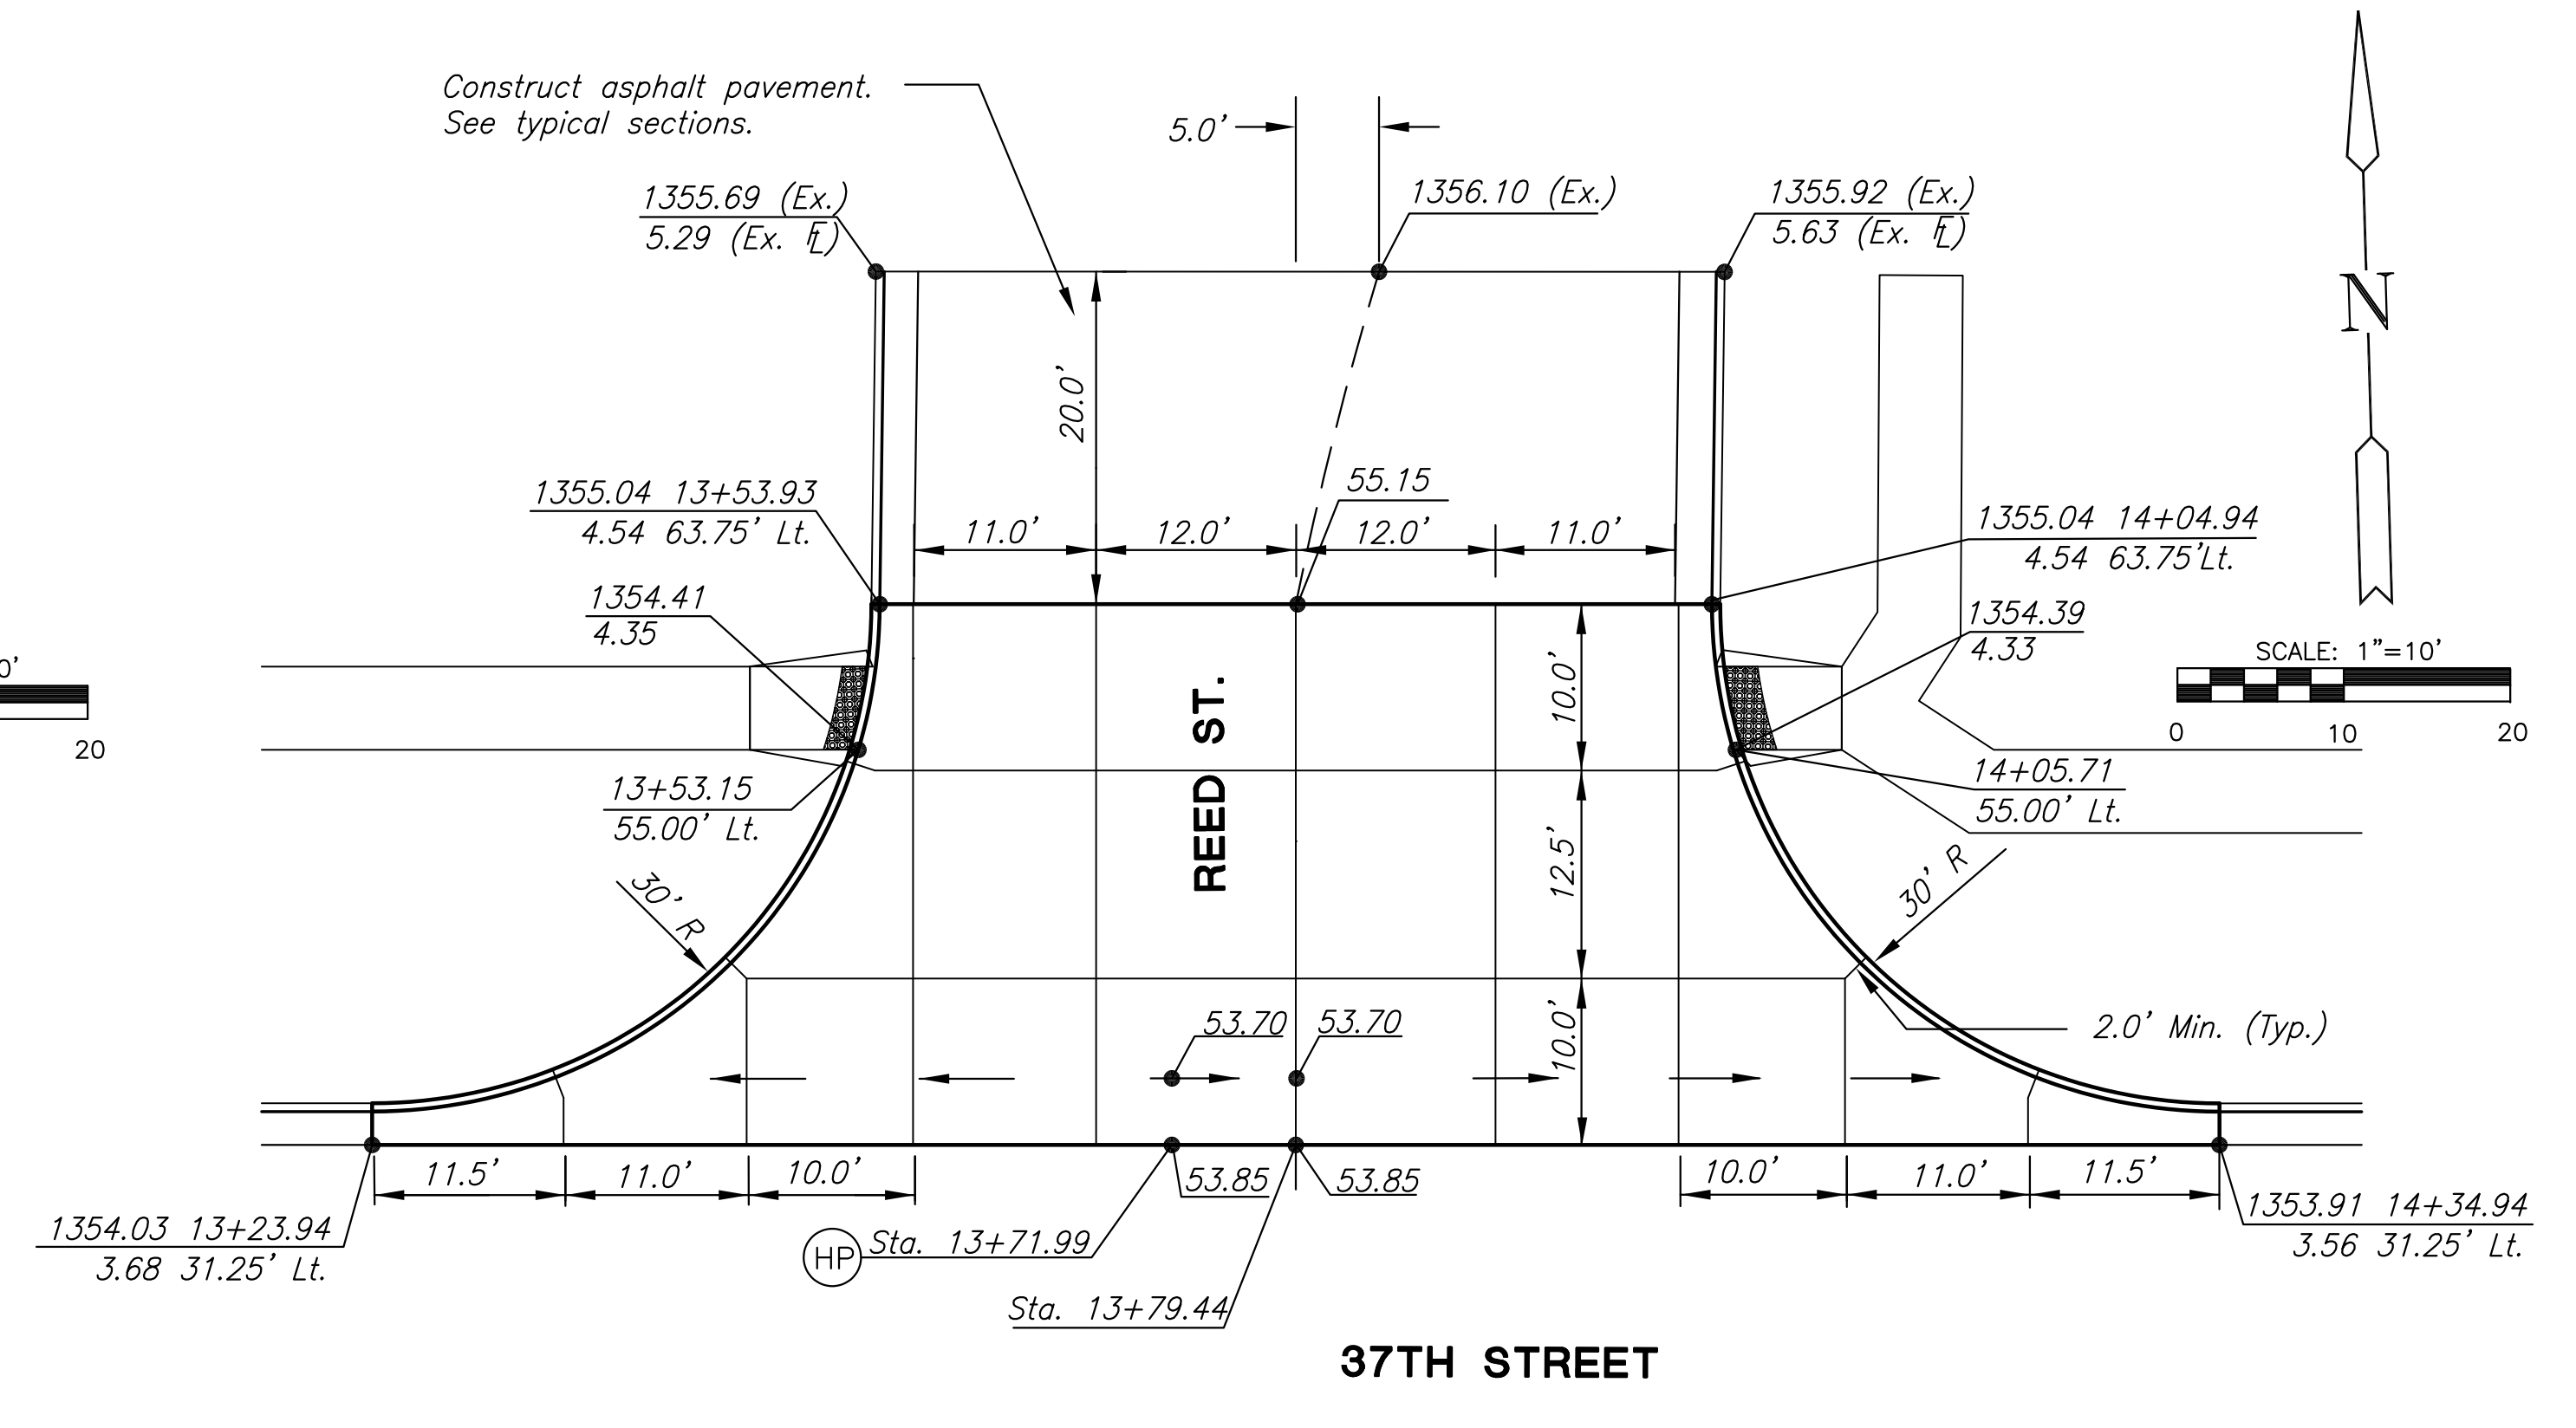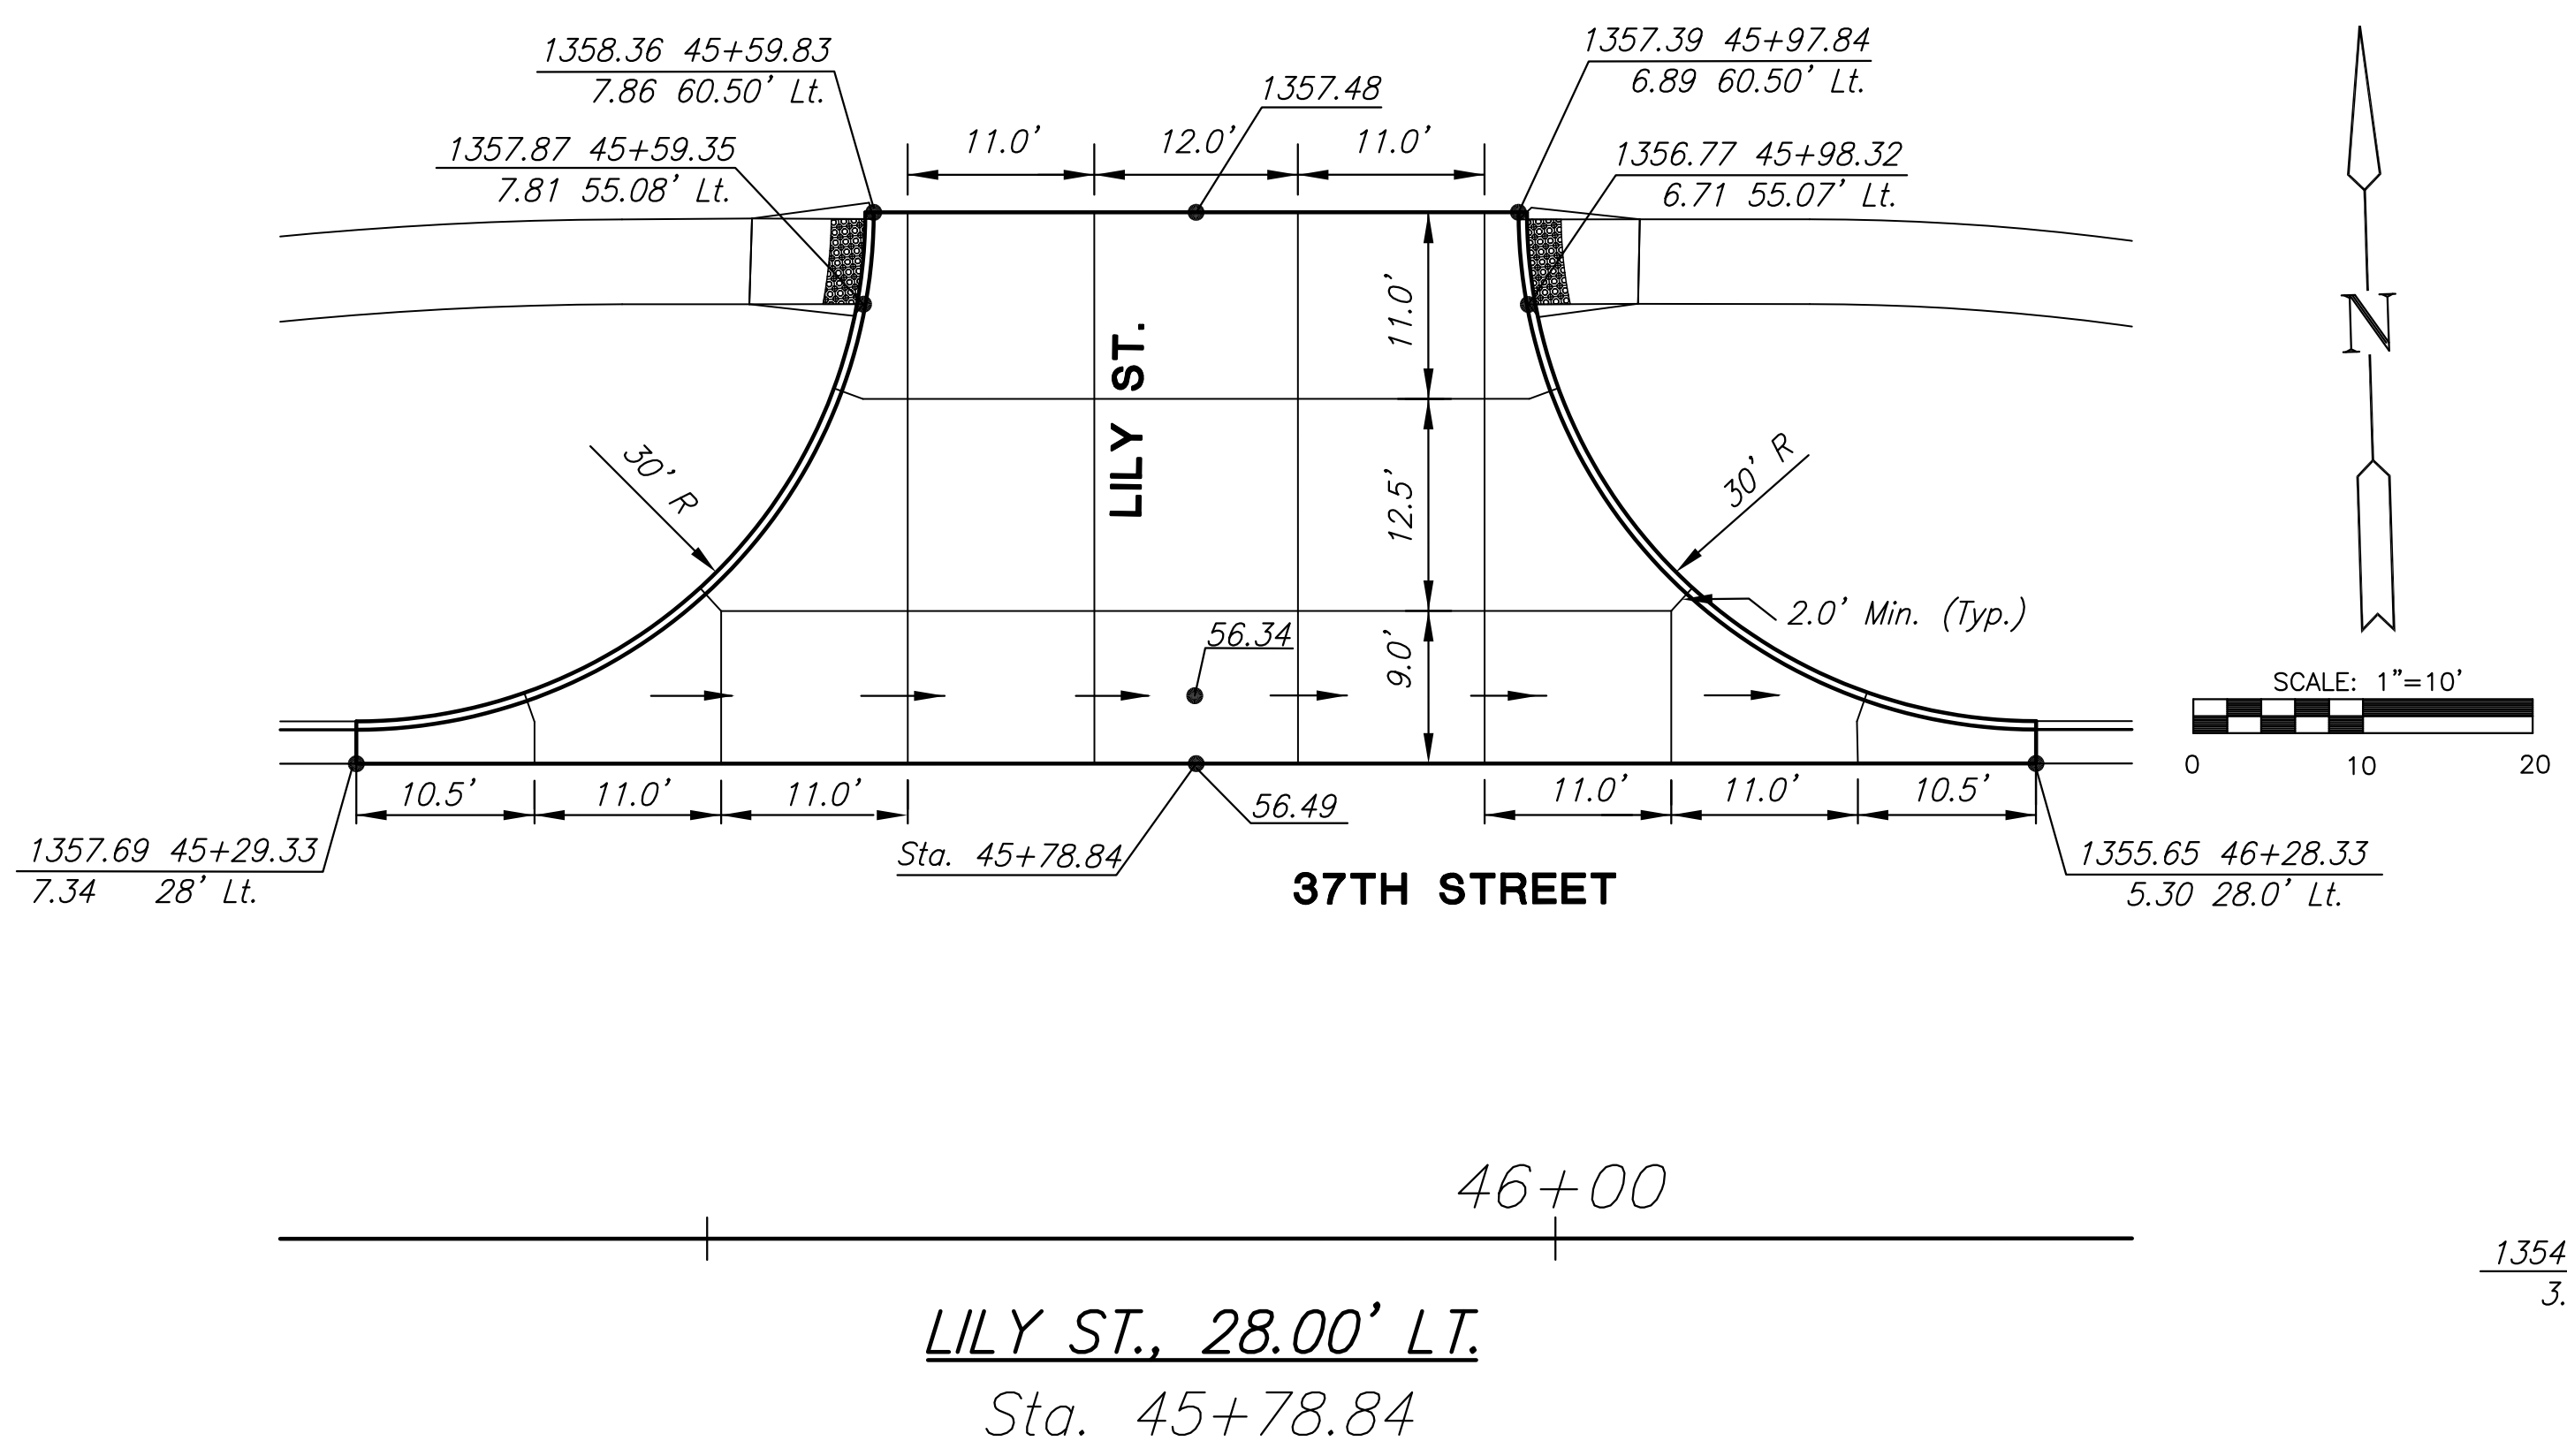

See Sheet 45 for Valley Cutter Details.
See Sheet 4 for Side Road Typical Sections.

LEGEND

- C.J. Contraction Joint
- L.J. Longitudinal Joint
- I.J. Isolation Joint
- T.J. Tied Construction Joint
- D.E.J. Doweled Expansion Joint
- Valley Gutter Flow Location
- 100.00 Back of Curb Elevation
- 00.00 Flow Line Elevation
- 100.00 Back of Curb Elevation
- 0.00 High Edge of Curb Elevation

PLOTTED: Tuesday, March 24, 2009 11:27AM

J:\Civil\08137\DWG\PAV\08137VGP101