
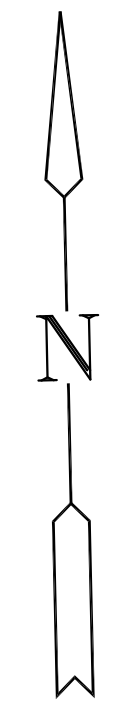
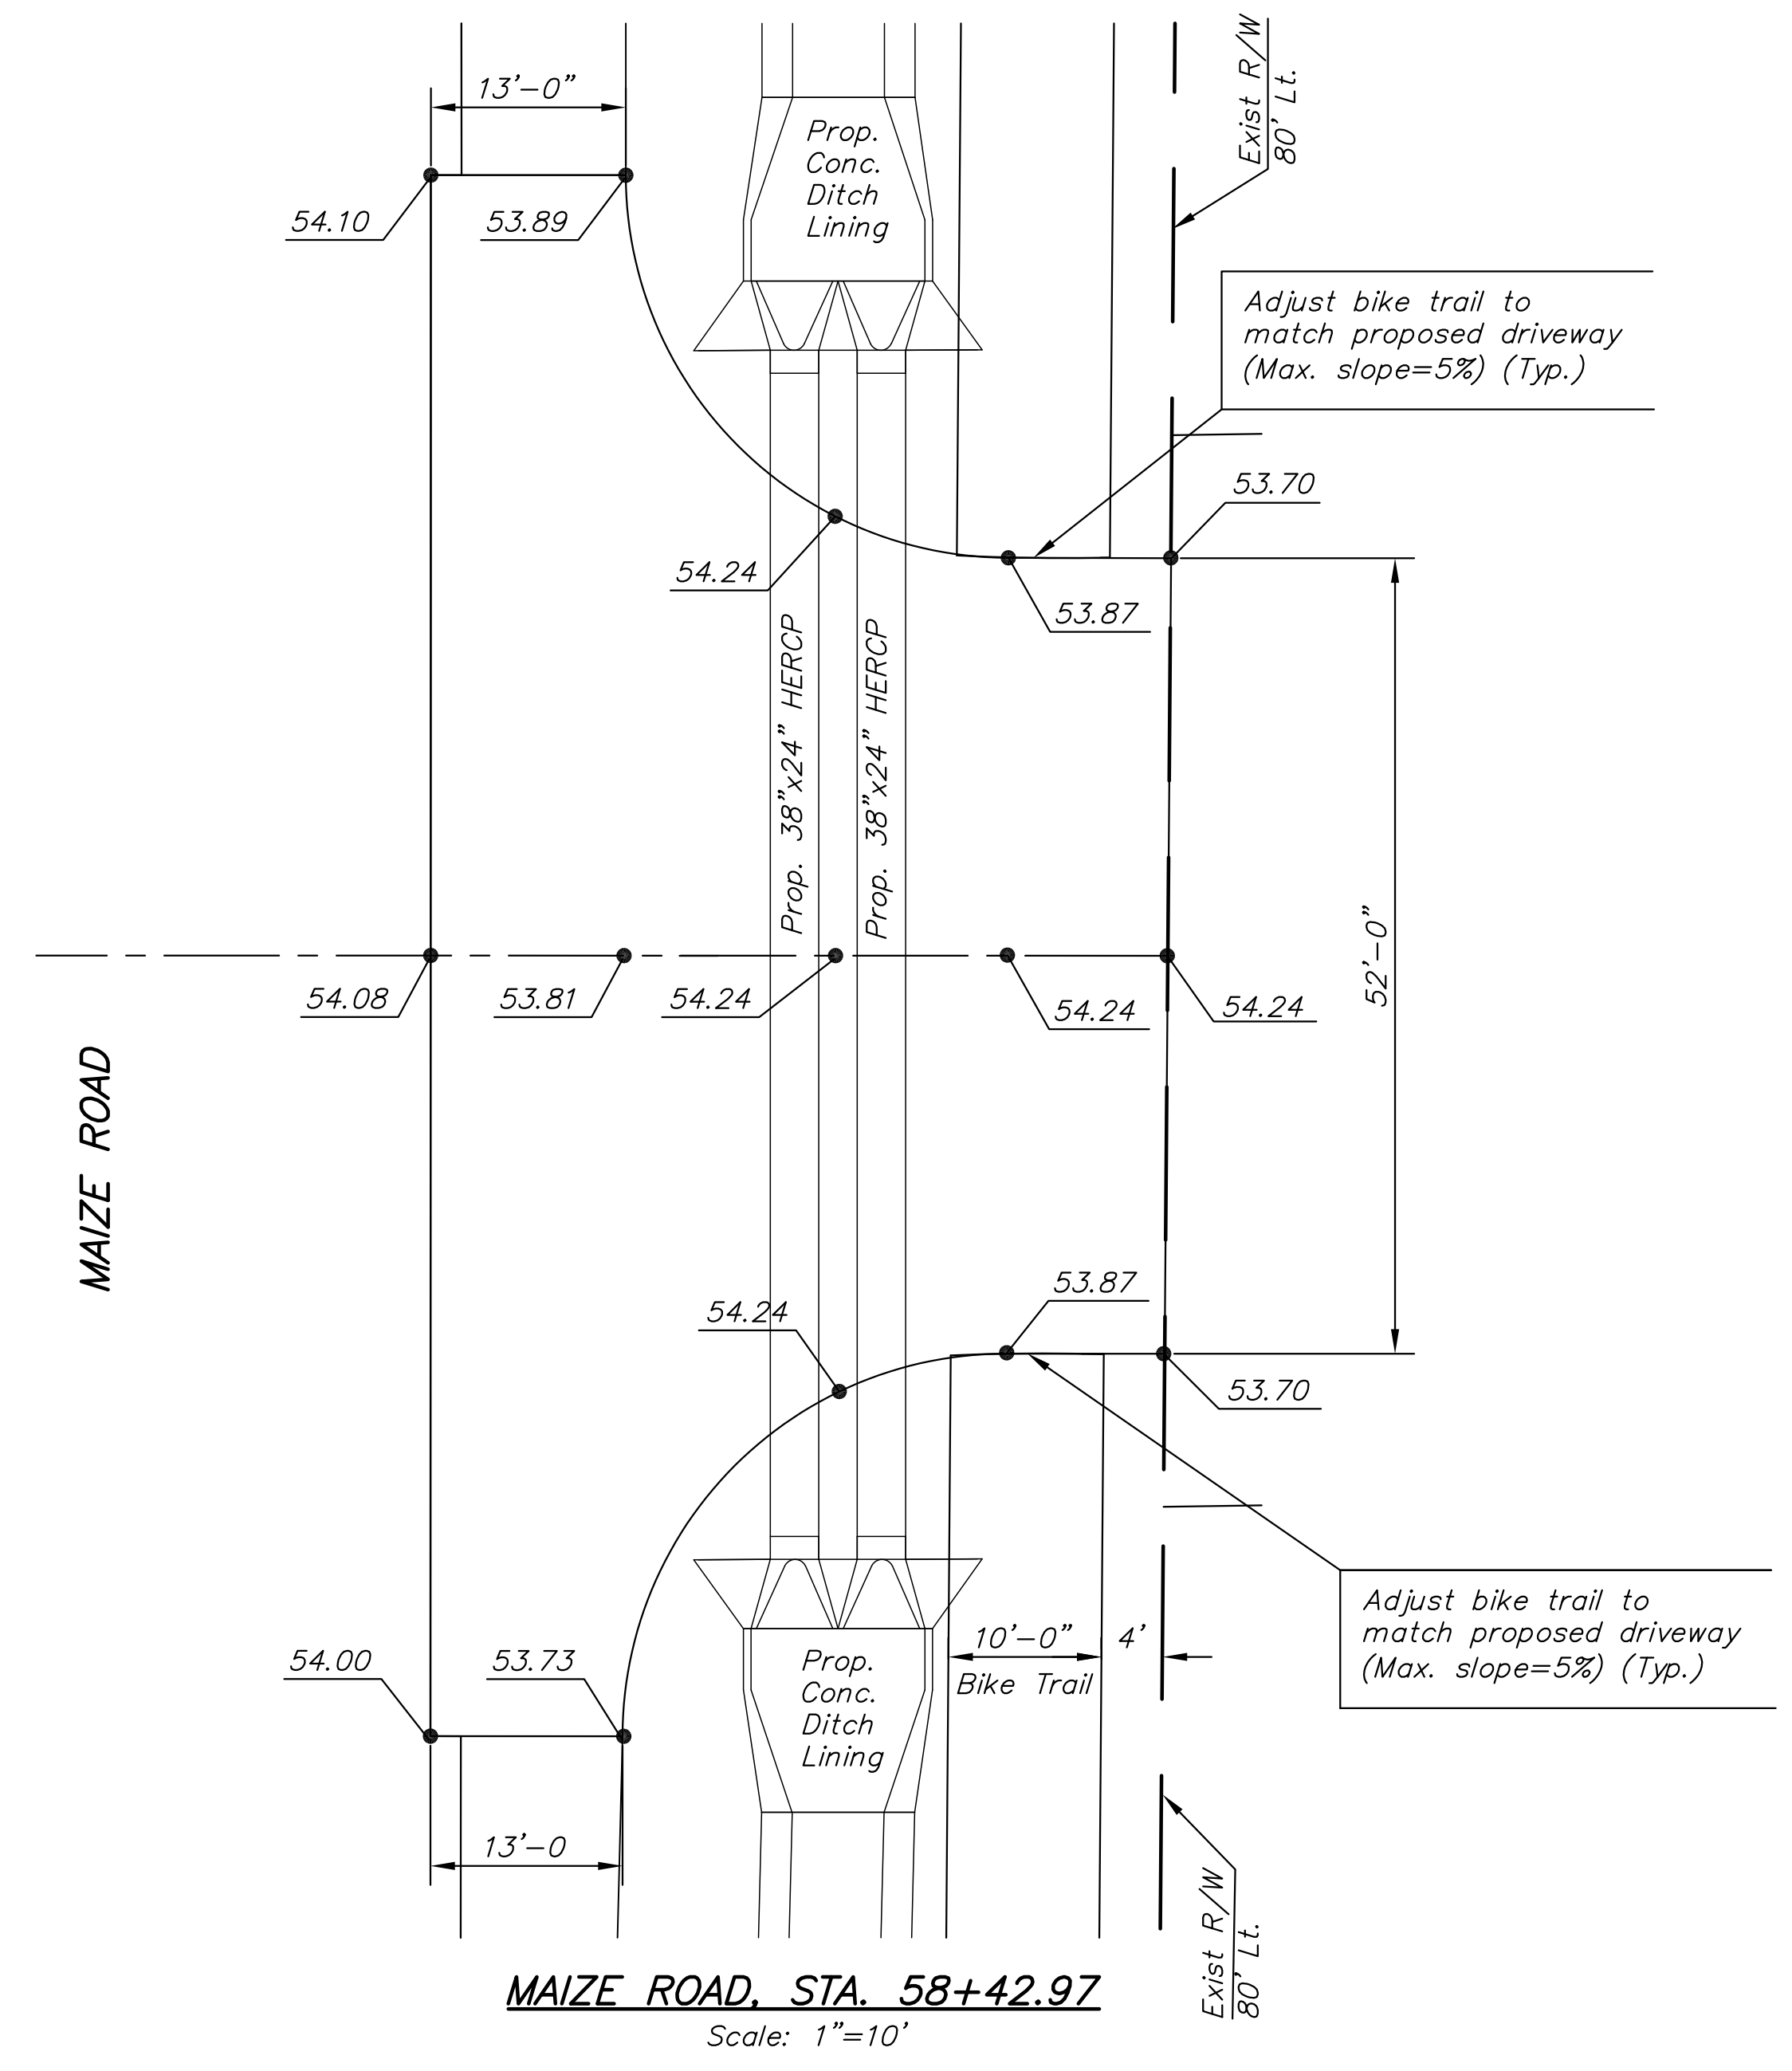


Note: All work on this sheet will be included under OCA # 766235

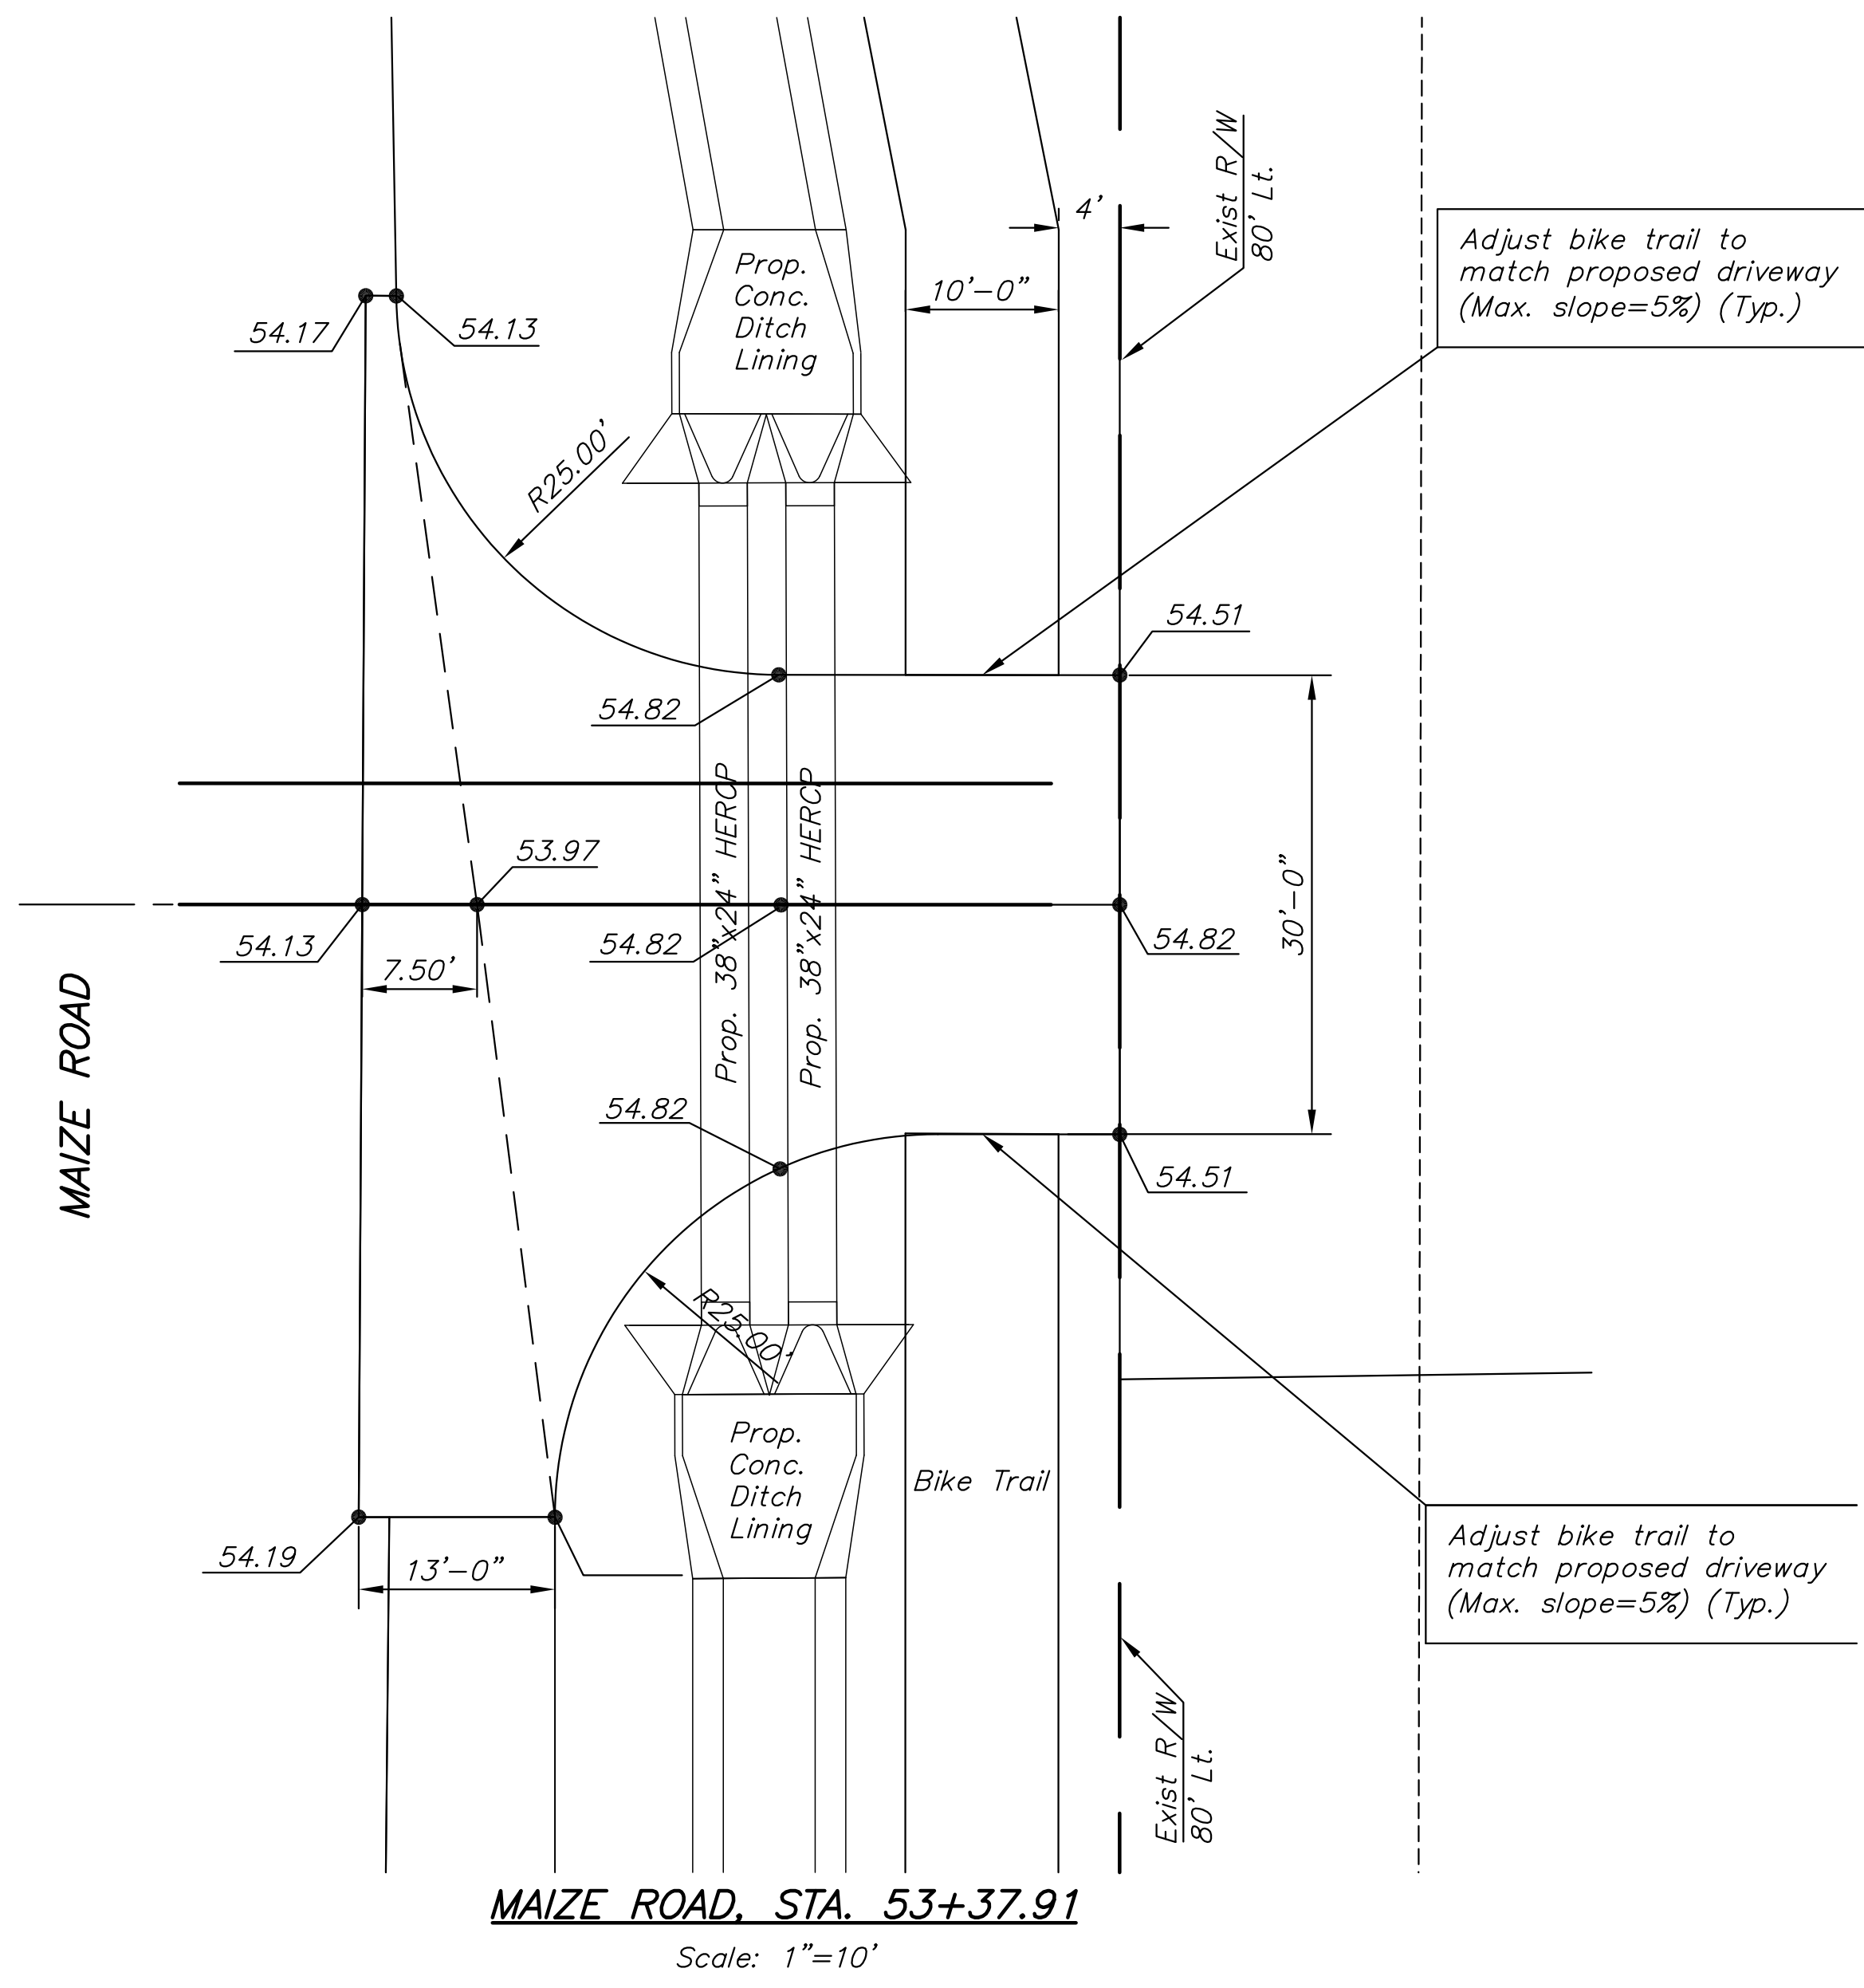

**37TH STREET IMPROVEMENTS
FROM
MAIZE ROAD TO TYLER ROAD**

**SPECIAL
DRIVEWAY
PLANS**
SHEET TITLE
472-84693
PROJECT NUMBER

DESIGN BY
DRAWN BY
CHECKED BY

ISSUED
March 24, 2009
REVISED

SHEET NO.
46 of 133

PLOTTED: Tuesday, March 24, 2009 @ 11:28AM

J:\Civil\08137\DWG\PAV\08137_Driveway Plan