


TYPICAL SECTION A.C. SIDE STREET HOOKUP
 Sta. 18+59.77 BL C to Sta. 19+17.71 BL C

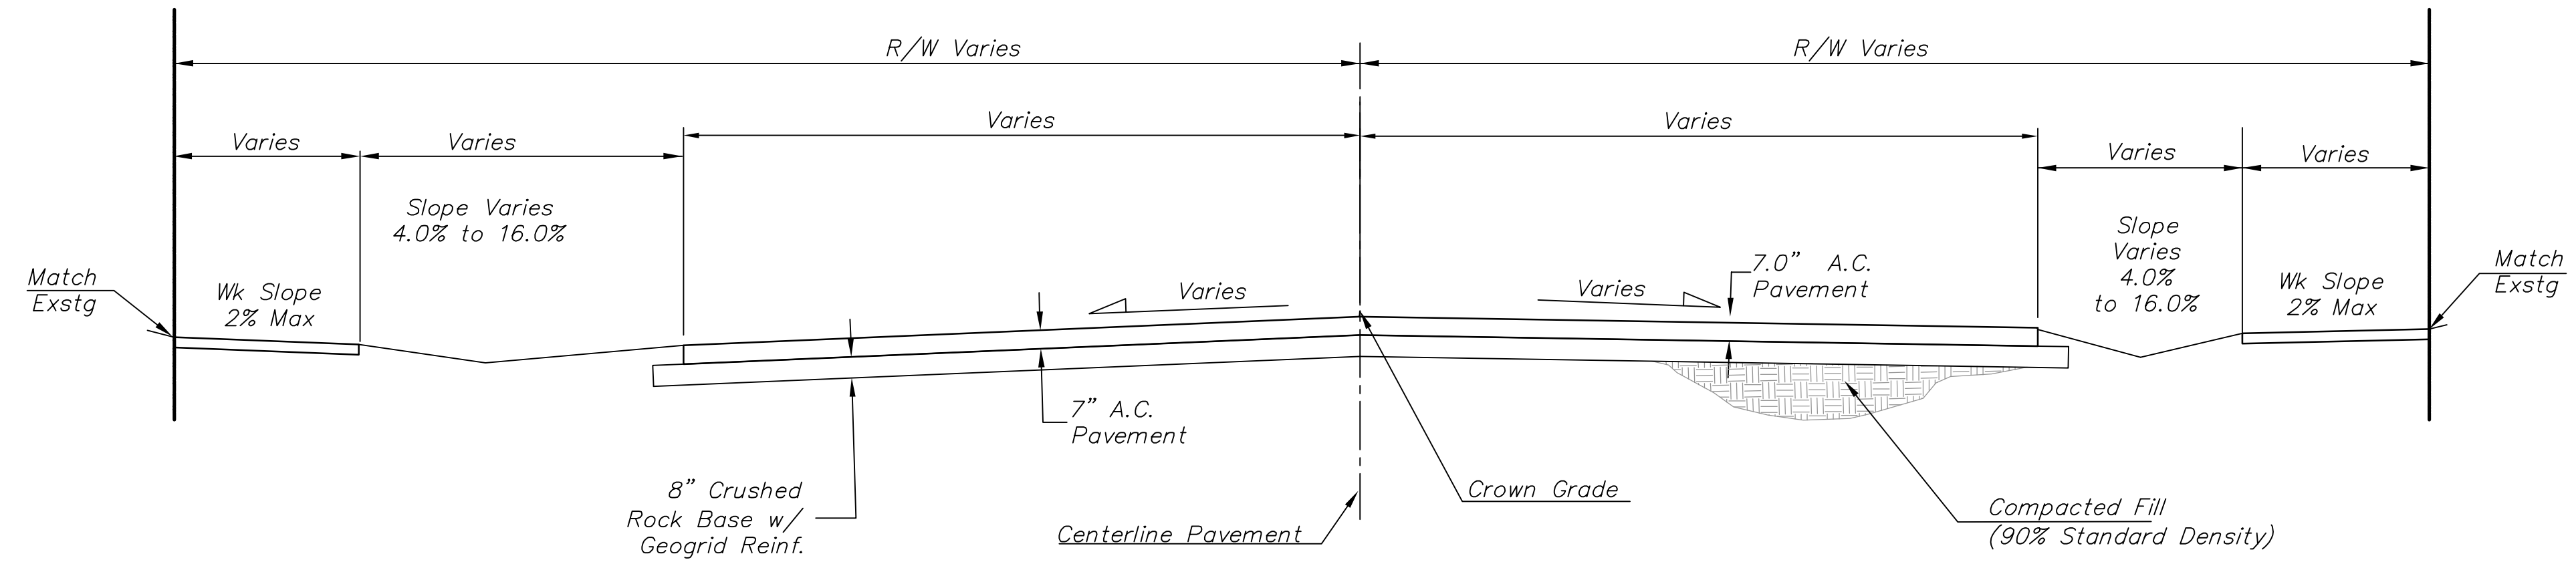

TYPICAL SECTION A.C. SIDE STREET HOOKUP
 Sta 17+82.70 BL C to Sta 18+59.77 BL C

Drawing File: F:\eng\West Street Paving New\Details\SH 04.07 TypSec.dwg
 Design: JFB
 Drawn: STAFF
 Approved: JFB
 Scale: None

Project No. 04.04.E859 CAPITAL IMPROVEMENT PROJECT
WEST STREET TYPICAL PAVING SECTIONS
 WEST STREET - SOUTH OF MAPLE STREET TO SOUTH OF CENTRAL AVENUE

Baughman **Baughman Company, P.A.**
 315 Ellis St. Wichita, KS 67211 P 316-262-7271 F 316-262-0149
 ENGINEERING | SURVEYING | PLANNING | LANDSCAPE ARCHITECTURE