


TYPICAL SECTION WEST STREET

Sta. 24+05.98 BL A to Sta. 24+81.00 BL A SHOWN
 Sta. 21+60.00 BL A to Sta. 22+38.46 BL A OPP

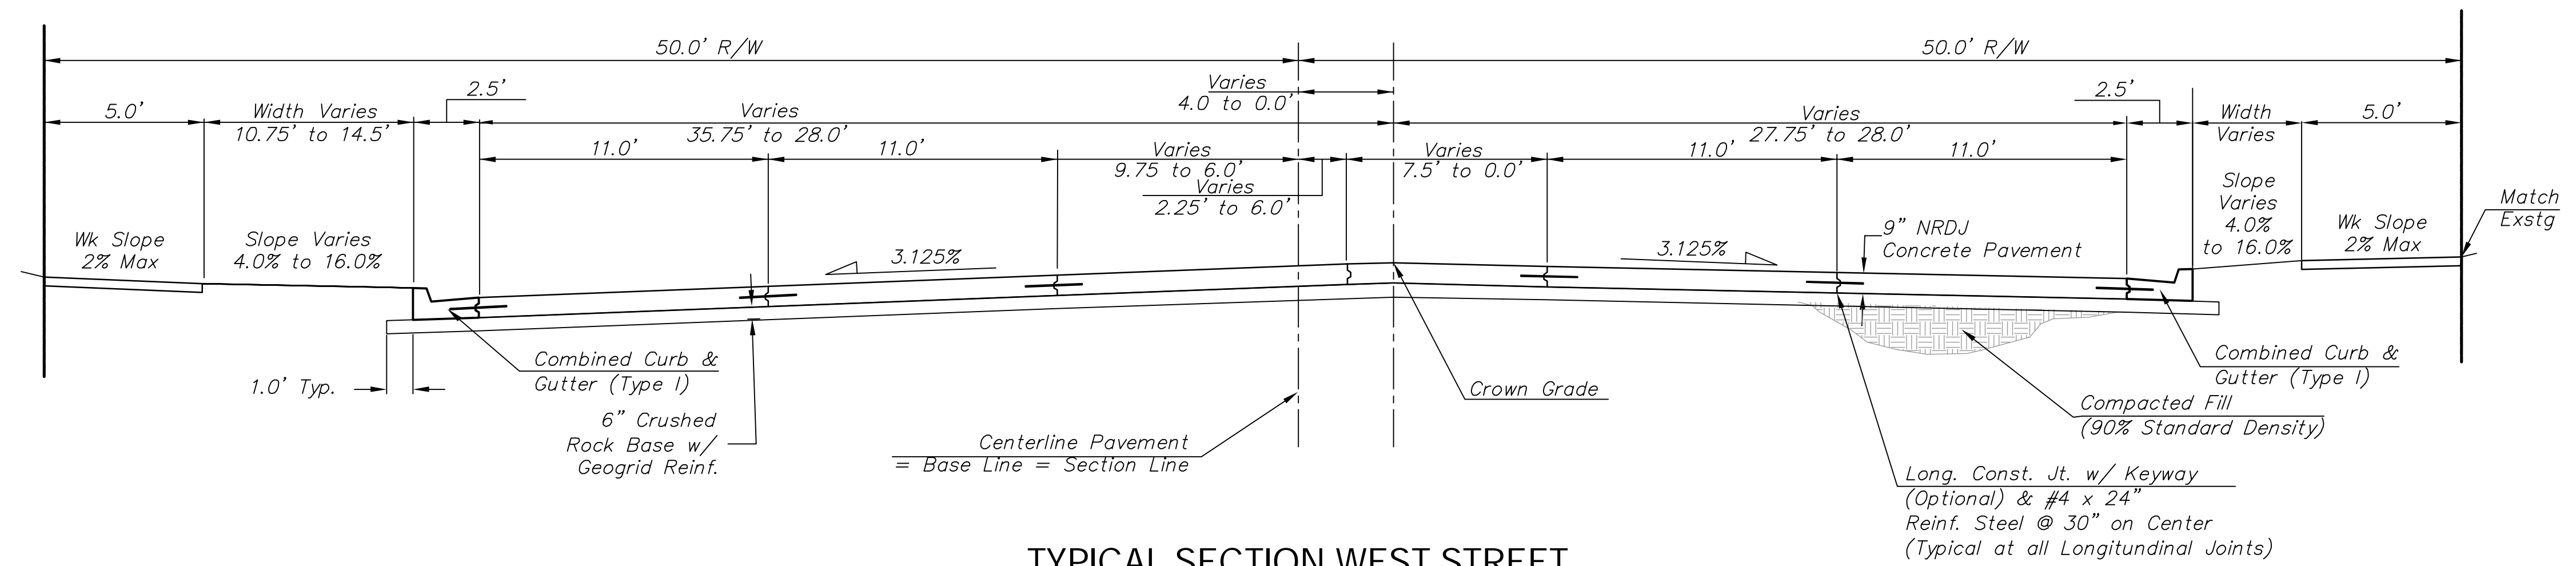

TYPICAL SECTION WEST STREET

Sta. 24+81.00 BL A to Sta. 26+31.00 BL A SHOWN
 Sta. 20+60.00 BL A to Sta. 21+60.00 BL A OPP
 Sta. 56+41.49 BL A to Sta. 58+54.60 BL A SHOWN