




5' X 10' BUS SHELTER PAD

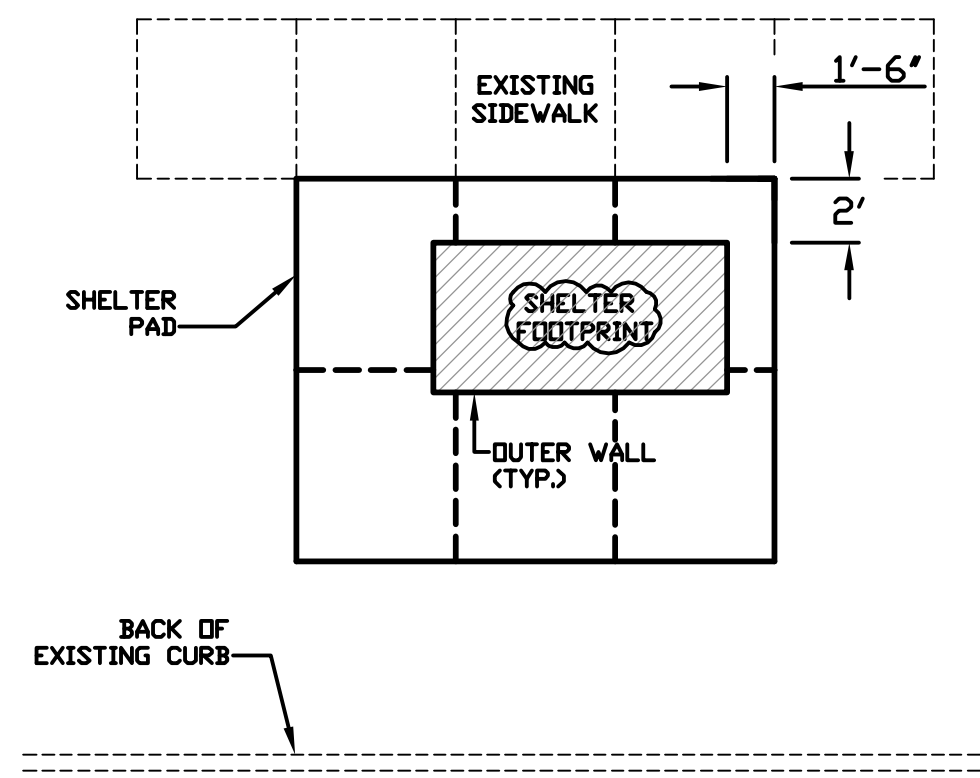


5' X 10' SHELTER LAYOUT

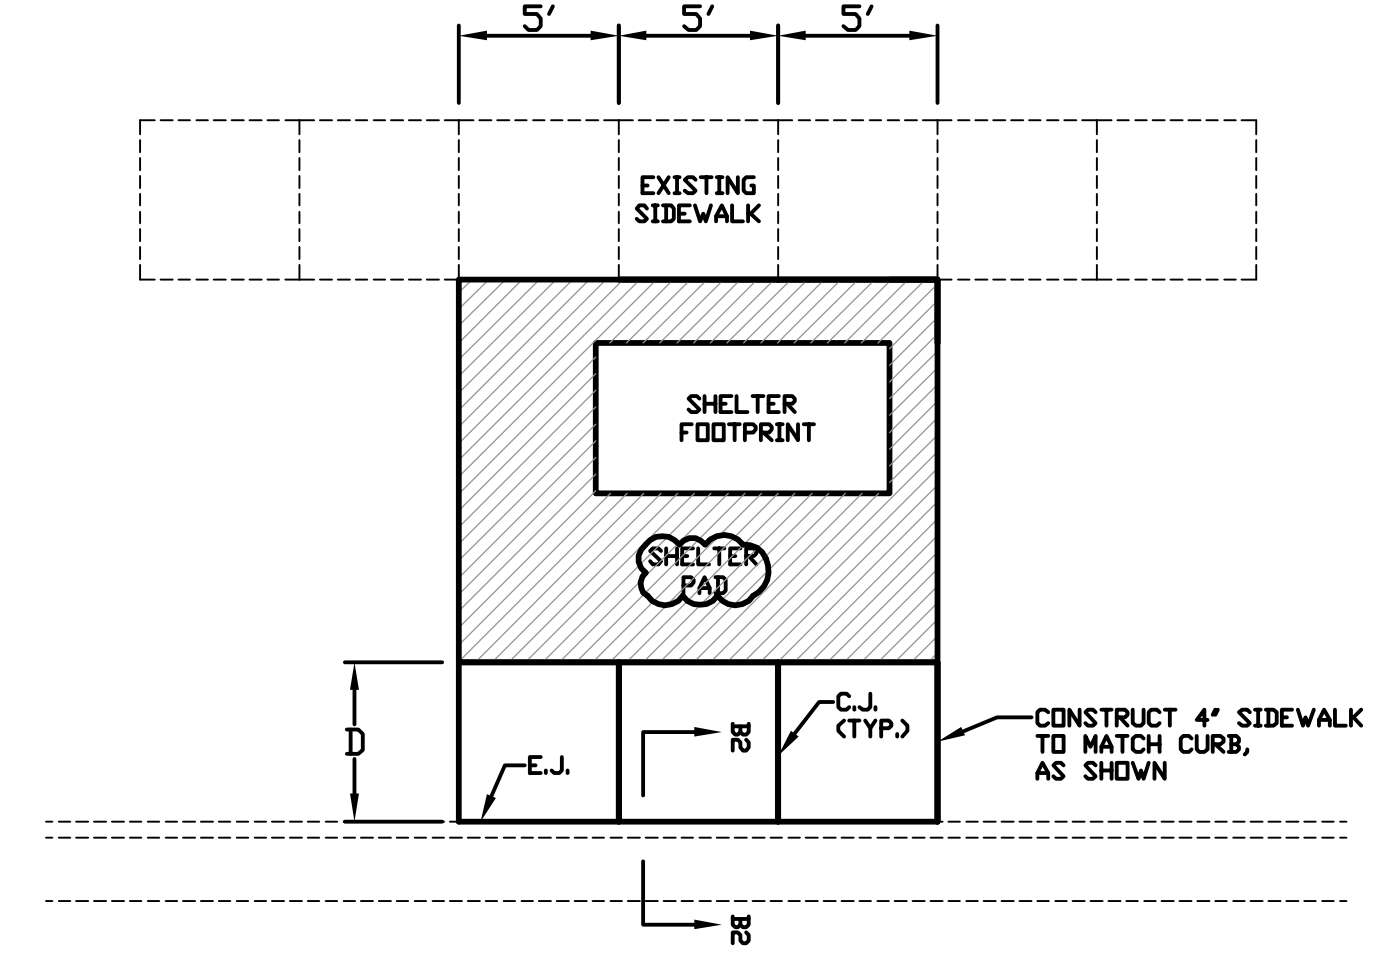


SIDEWALK CONSTRUCTION, D ≤ 5'

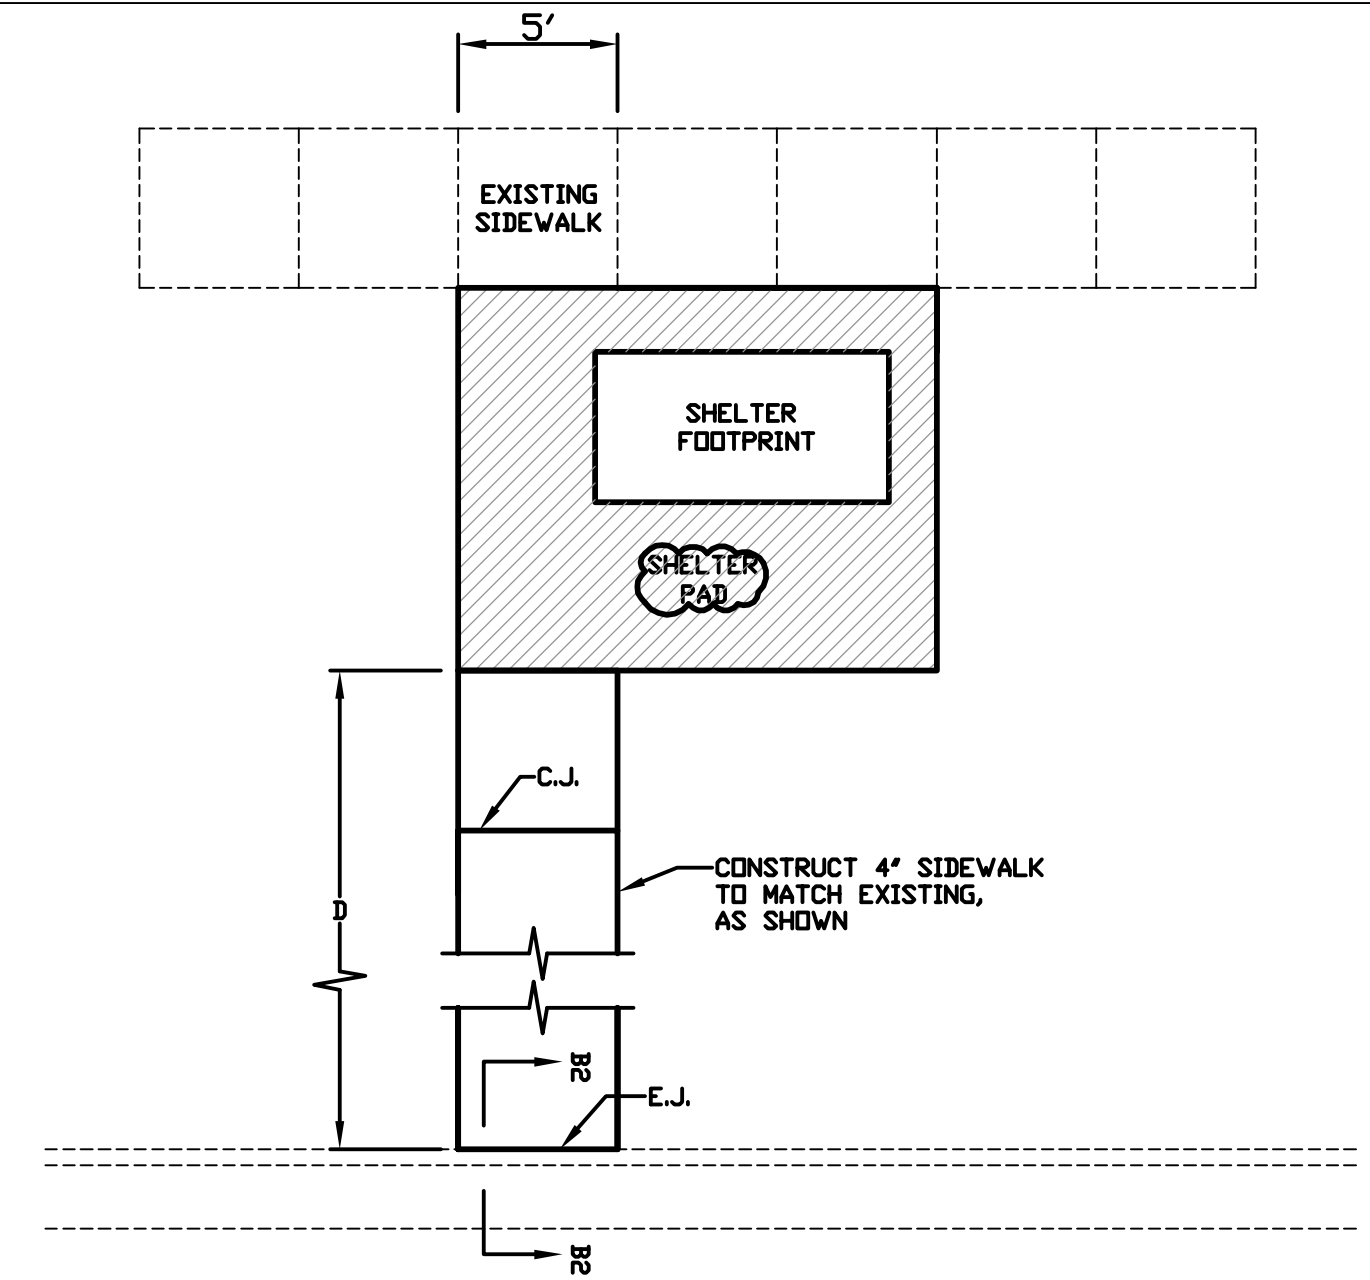


SIDEWALK CONSTRUCTION, D > 5'

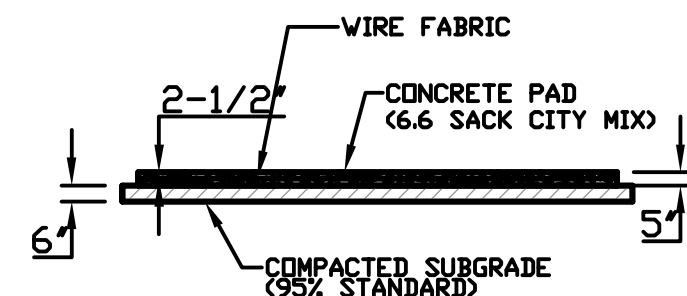

SECTION A1 - A1

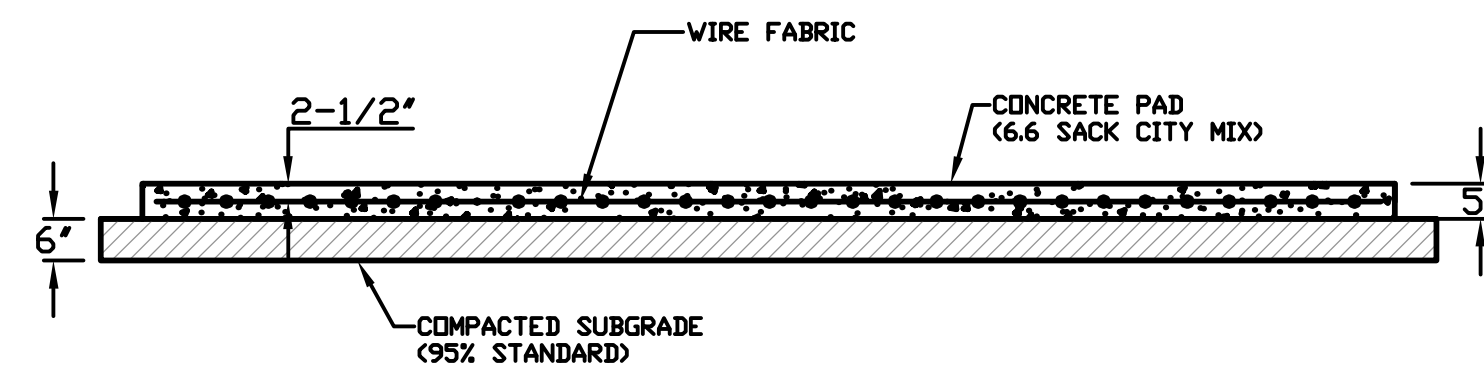


SECTION A1 - A1

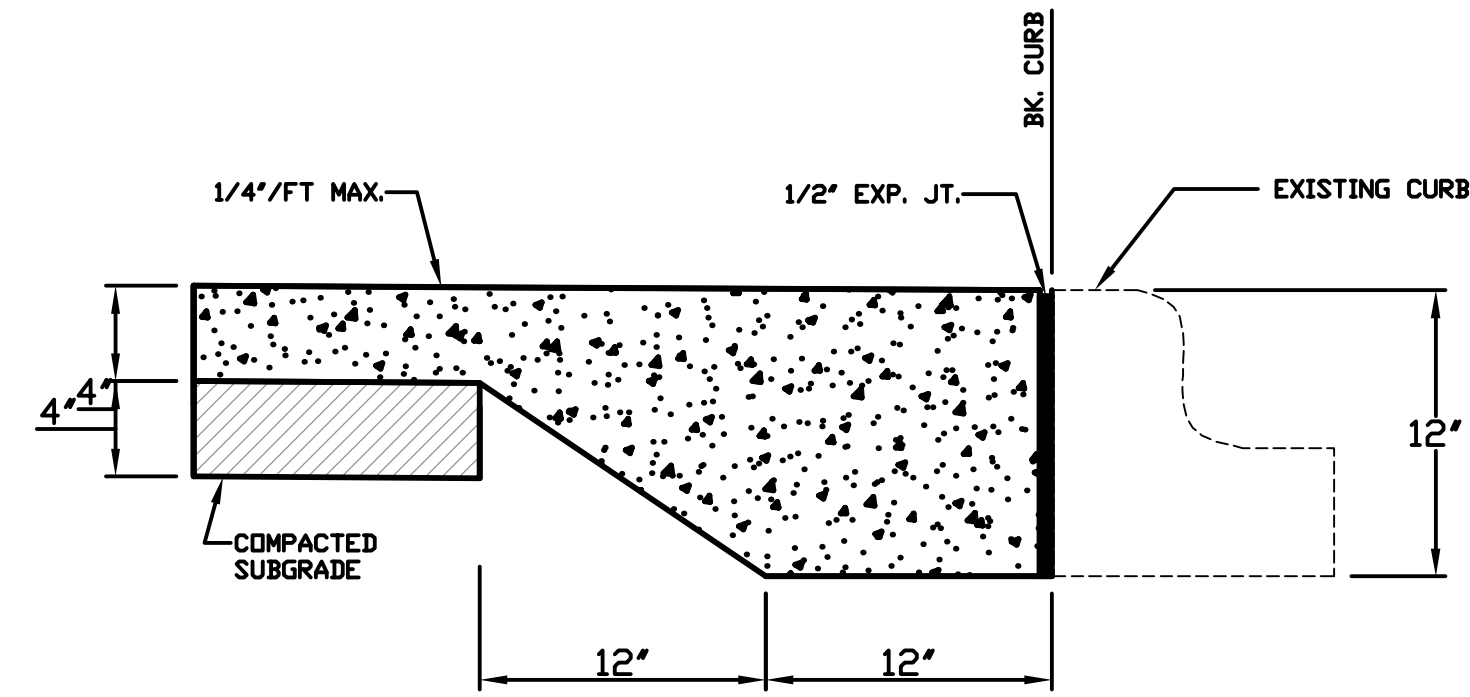


SECTION B1 - B1


5' X 10' BUS SHELTER

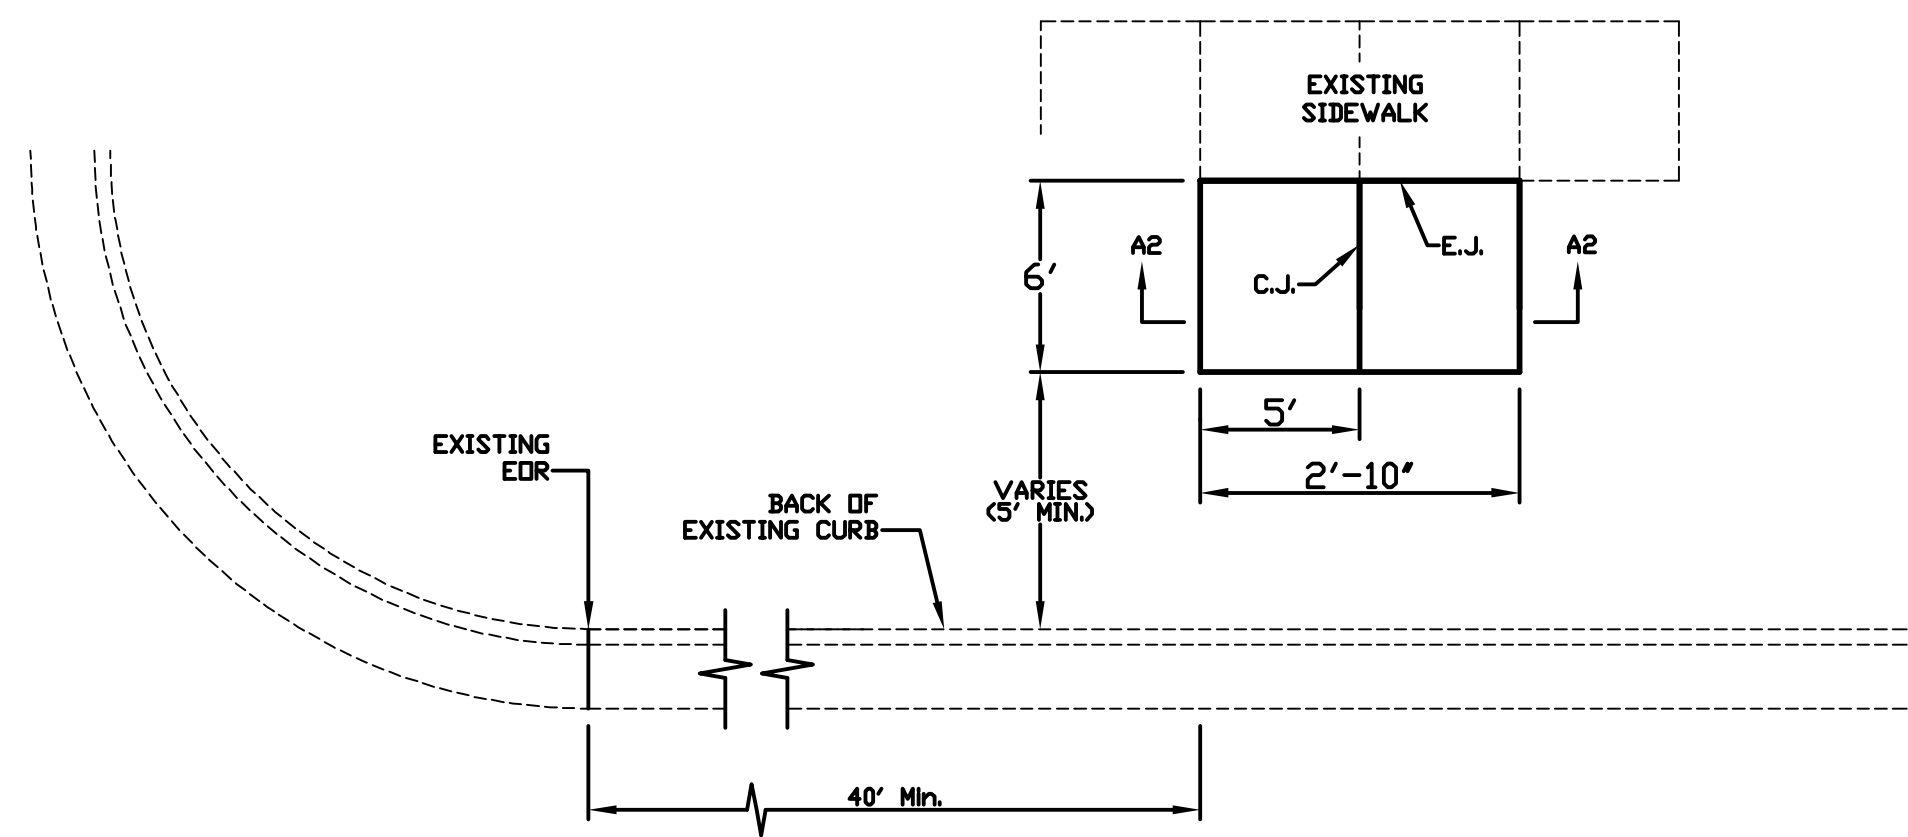



SECTION A2 - A2

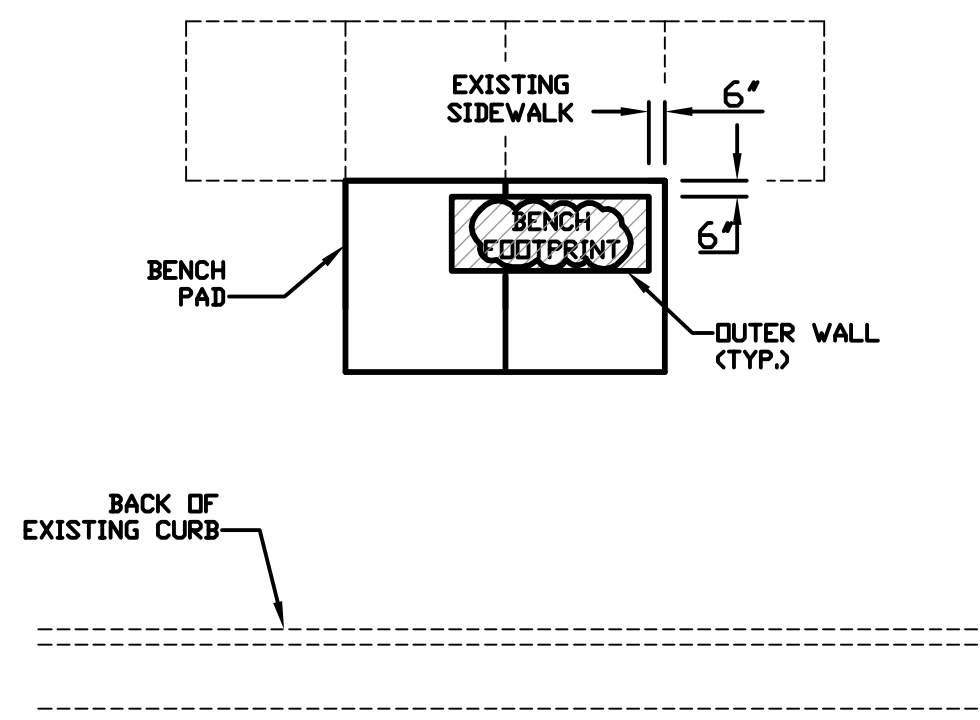

SECTION A2 - A2

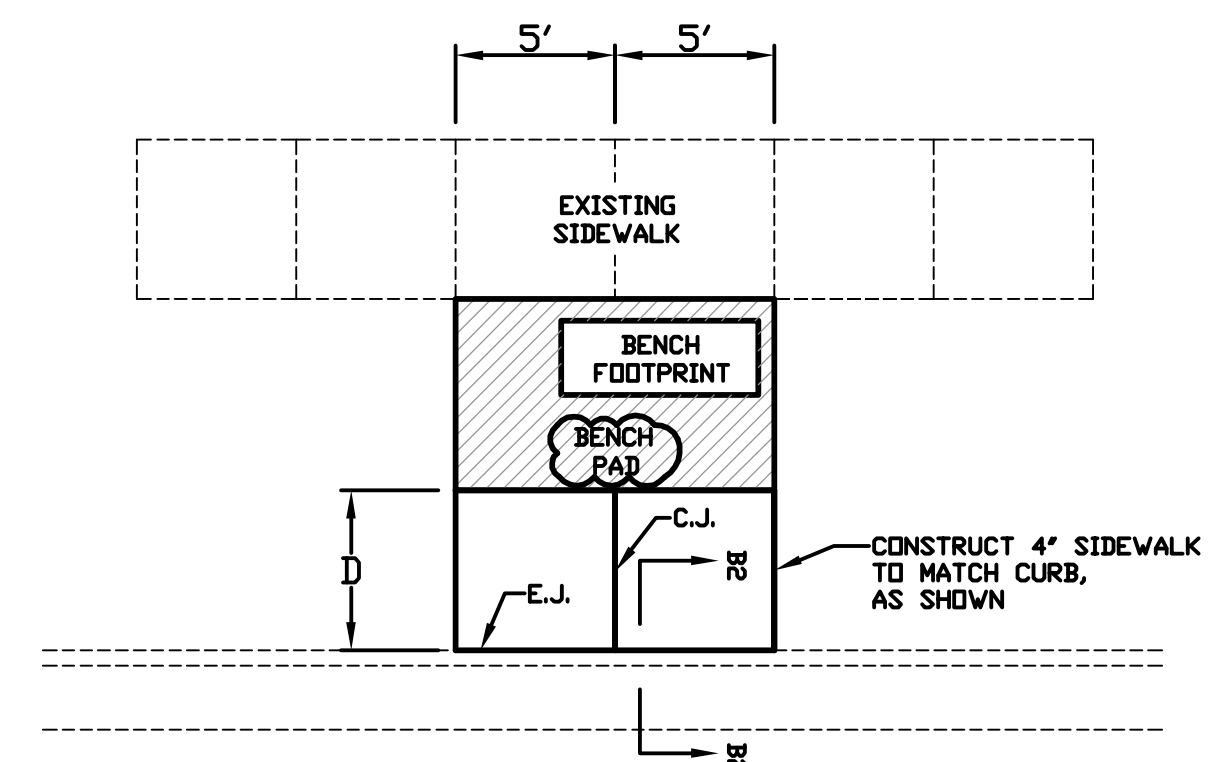

SIDEWALK CONSTRUCTION, D ≤ 5'

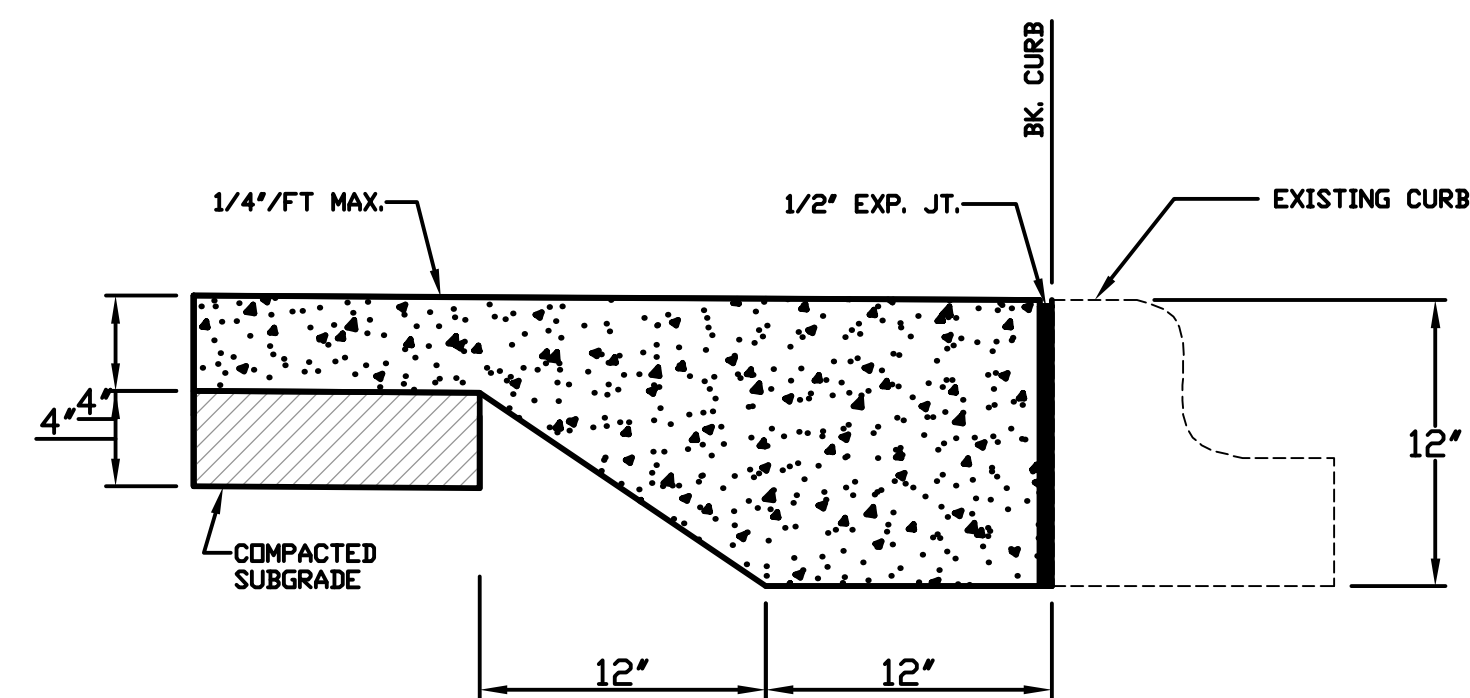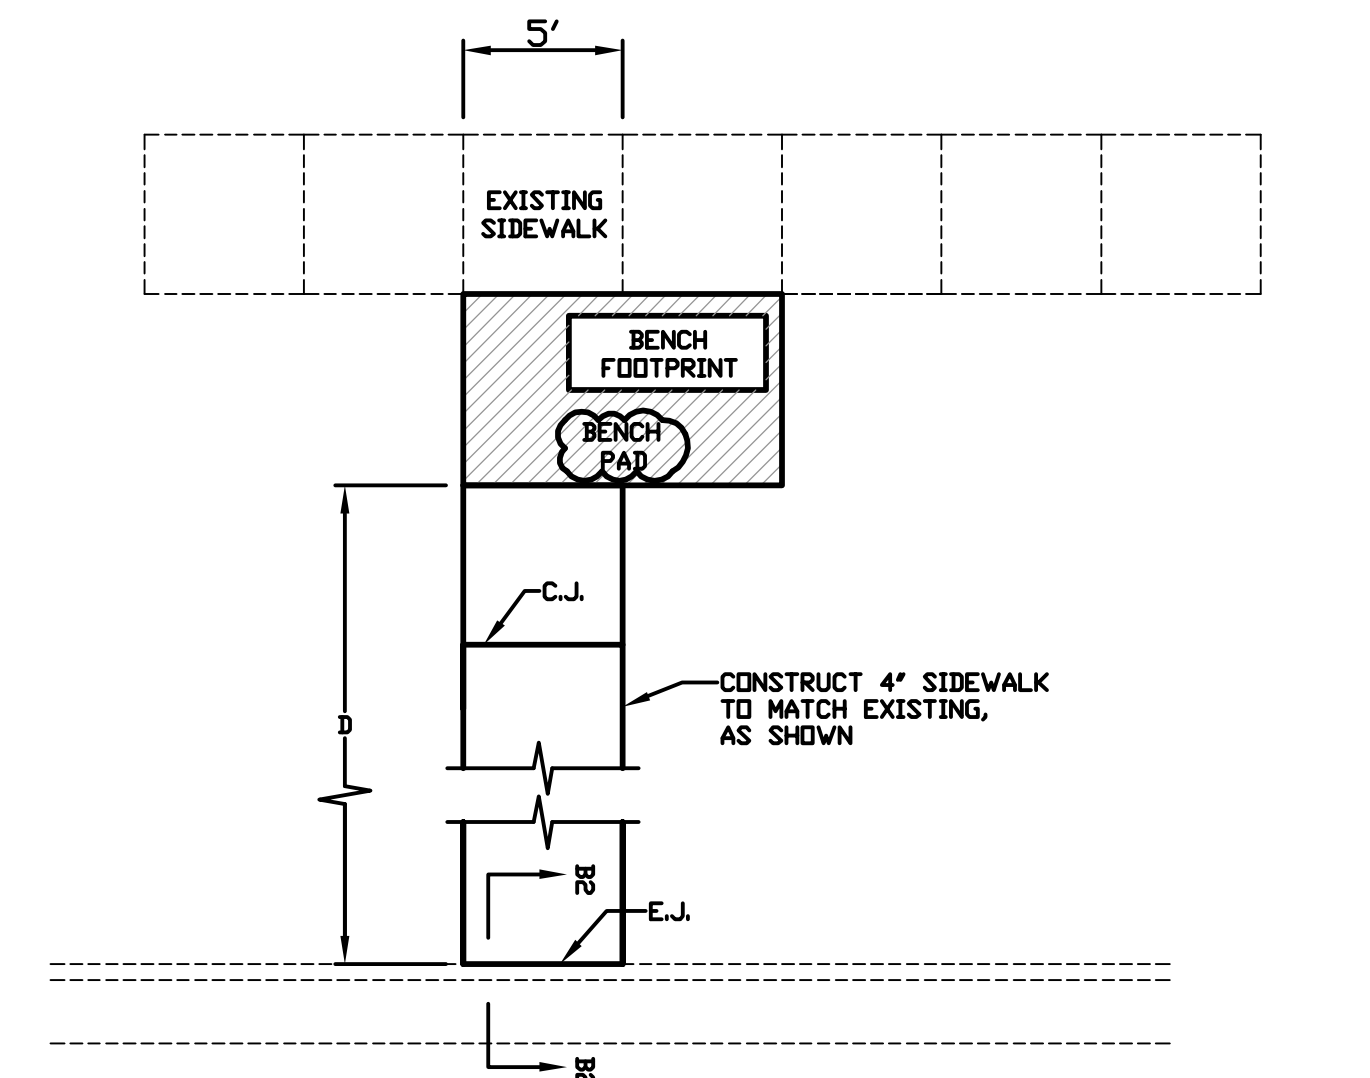

SECTION B1 - B1

FREESTANDING BENCH

	<b>STANDARD PAD DETAILS</b>		
	CITY ENGINEER		
	JAMES L. ARMOUR, P.E., L.S.		
	PROJECT NUMBER 472-84761	OGA NUMBER 706995	DATE 08/08
CITY ENGINEER'S OFFICE CITY HALL - SEVENTH FLOOR 455 NORTH MAIN STREET WICHITA, KANSAS 67202-1630 (316) 268-4001 (316) 268-4114 FAX		DESIGN COW	DRAWN COW
			SHEET 27 OF 131