



For Information Only
 Total Temp. Surface (Streets) Qt. = 5636.8 S.Y.
 Total Temp. Pvmt. (Drives) Qt. = 1707.9 S.Y.

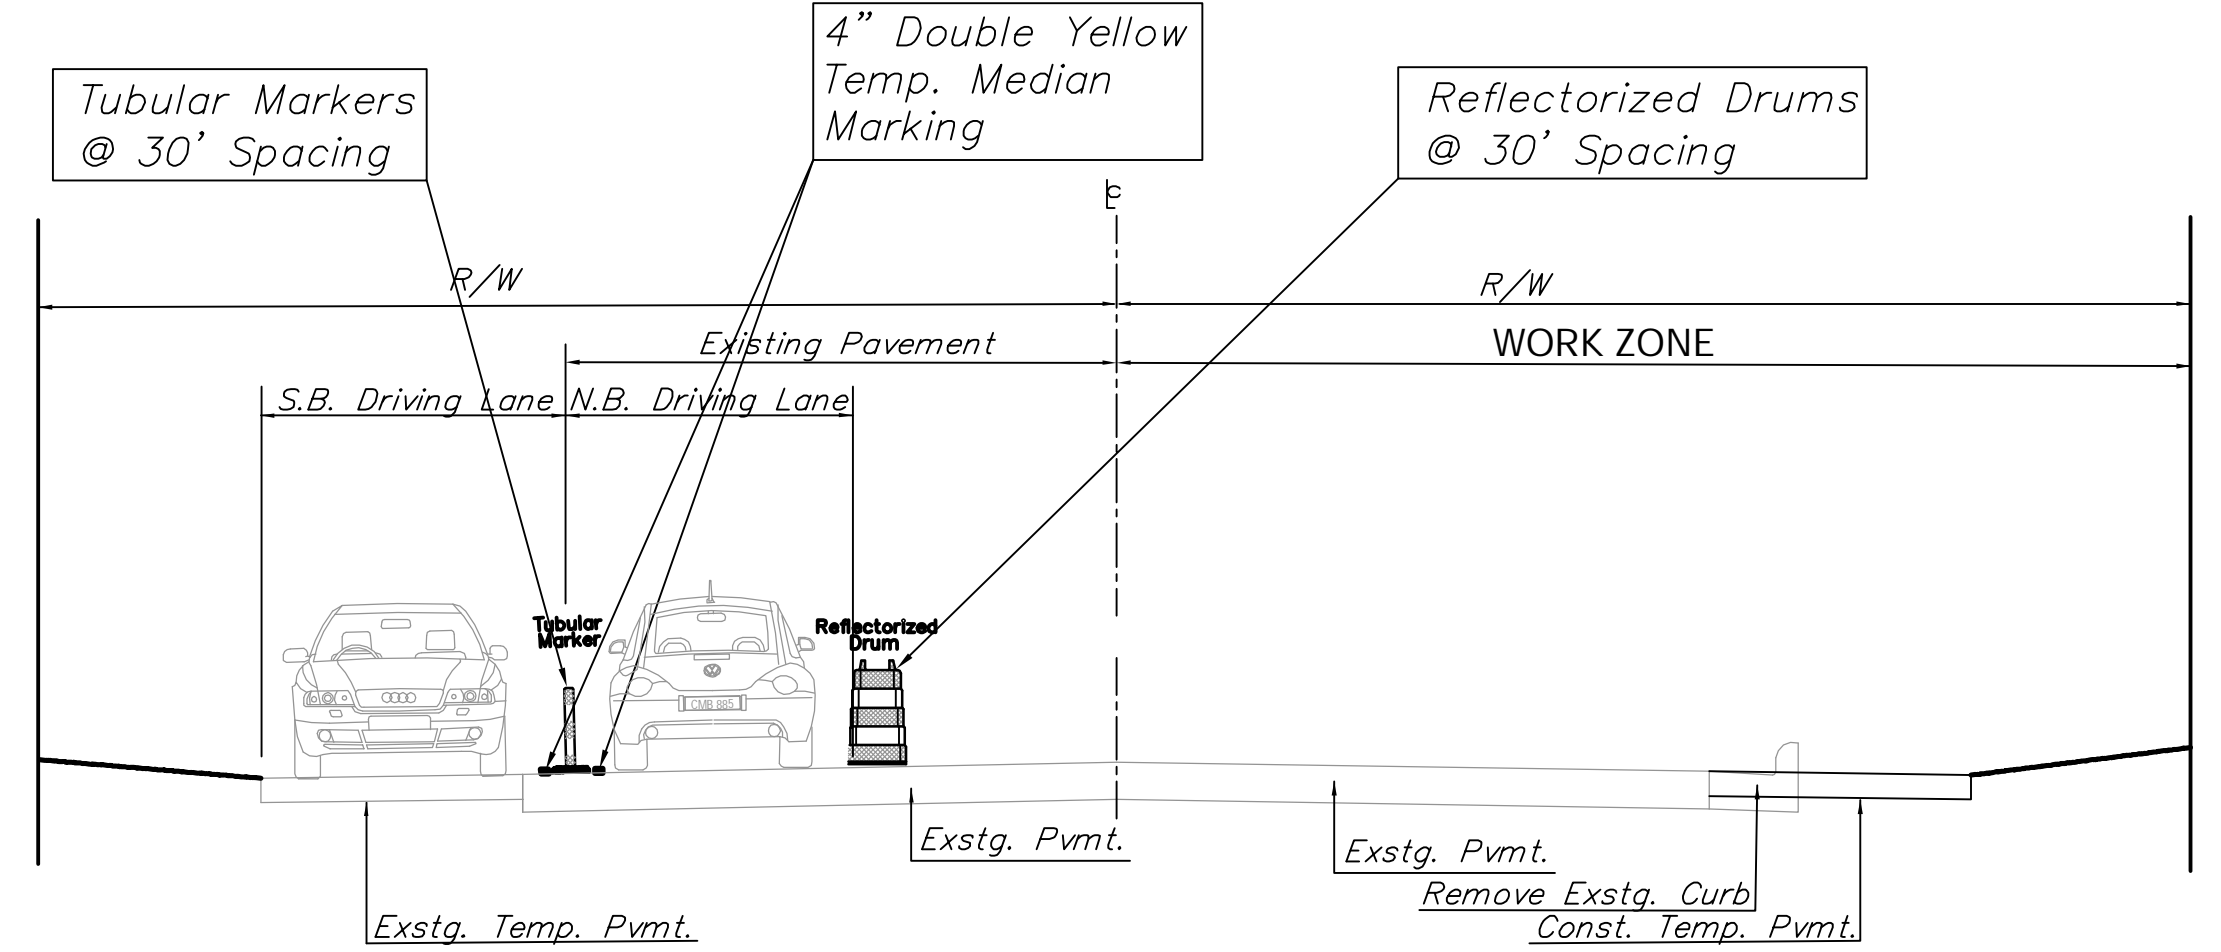

Water line Construction
 Phase 1A
 West St. (Looking North)

Phase 1
 West St. (Looking North)

Note: Work Protection for waterline work shall move with the work and shall be adjusted as necessary to minimize disruption to traffic and business access.

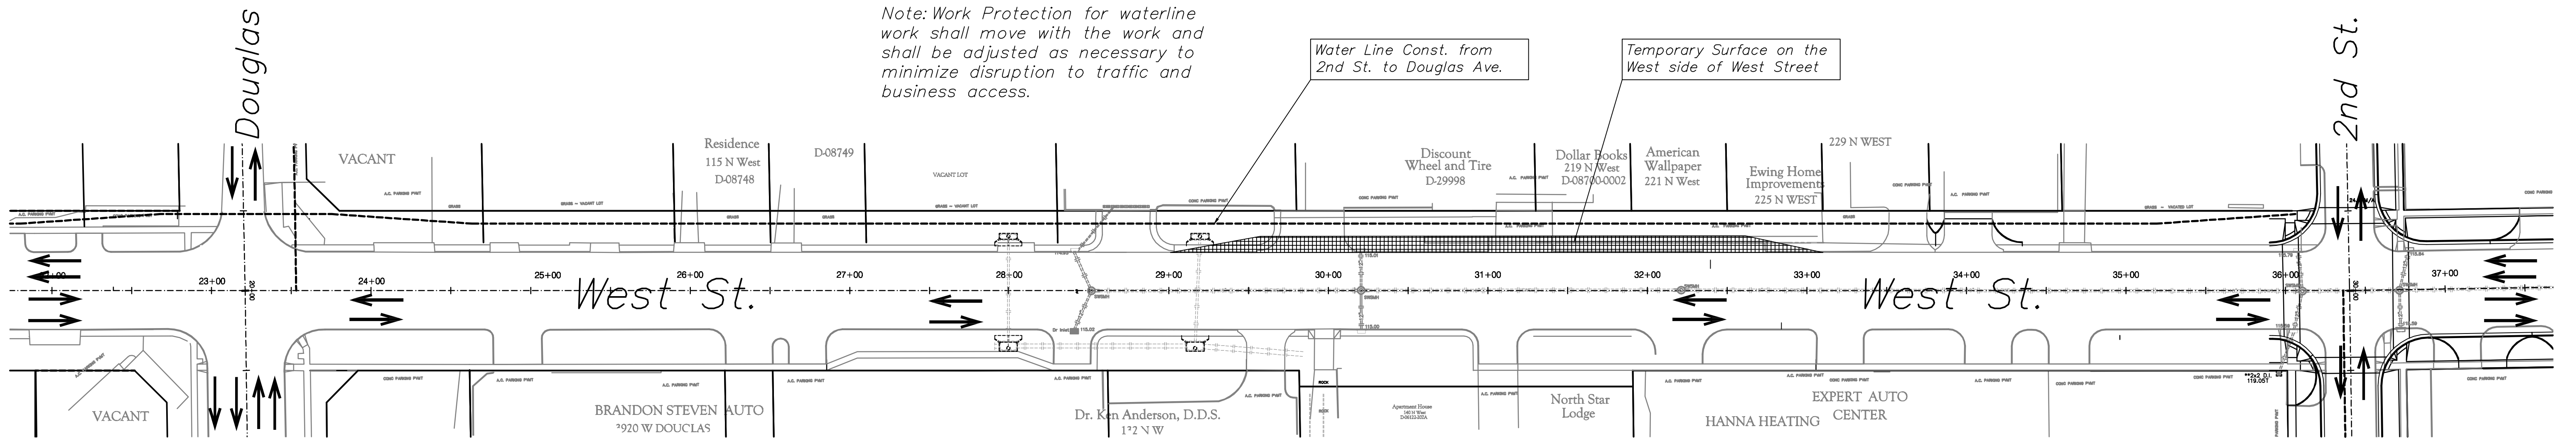

Phase 1A

Work Zone
 Temp. A.C. Pvmt

Design: JFB
 Drawn: KJW
 Approved: J.F. Bradley
 Scale: 1:50

Project No. 04.04.EB59
 Construction Sequence
 PHASE 1A & PHASE 1
 PAVEMENT, STORM WATER SEWER, TRAFFIC CONTROL IMPROVEMENTS

Baughman Company, P.A.
 315 Ellis St. Wichita, KS 67211 P 316-262-7271 F 316-262-0149
 ENGINEERING | SURVEYING | PLANNING | LANDSCAPE ARCHITECTURE