




Phase 3

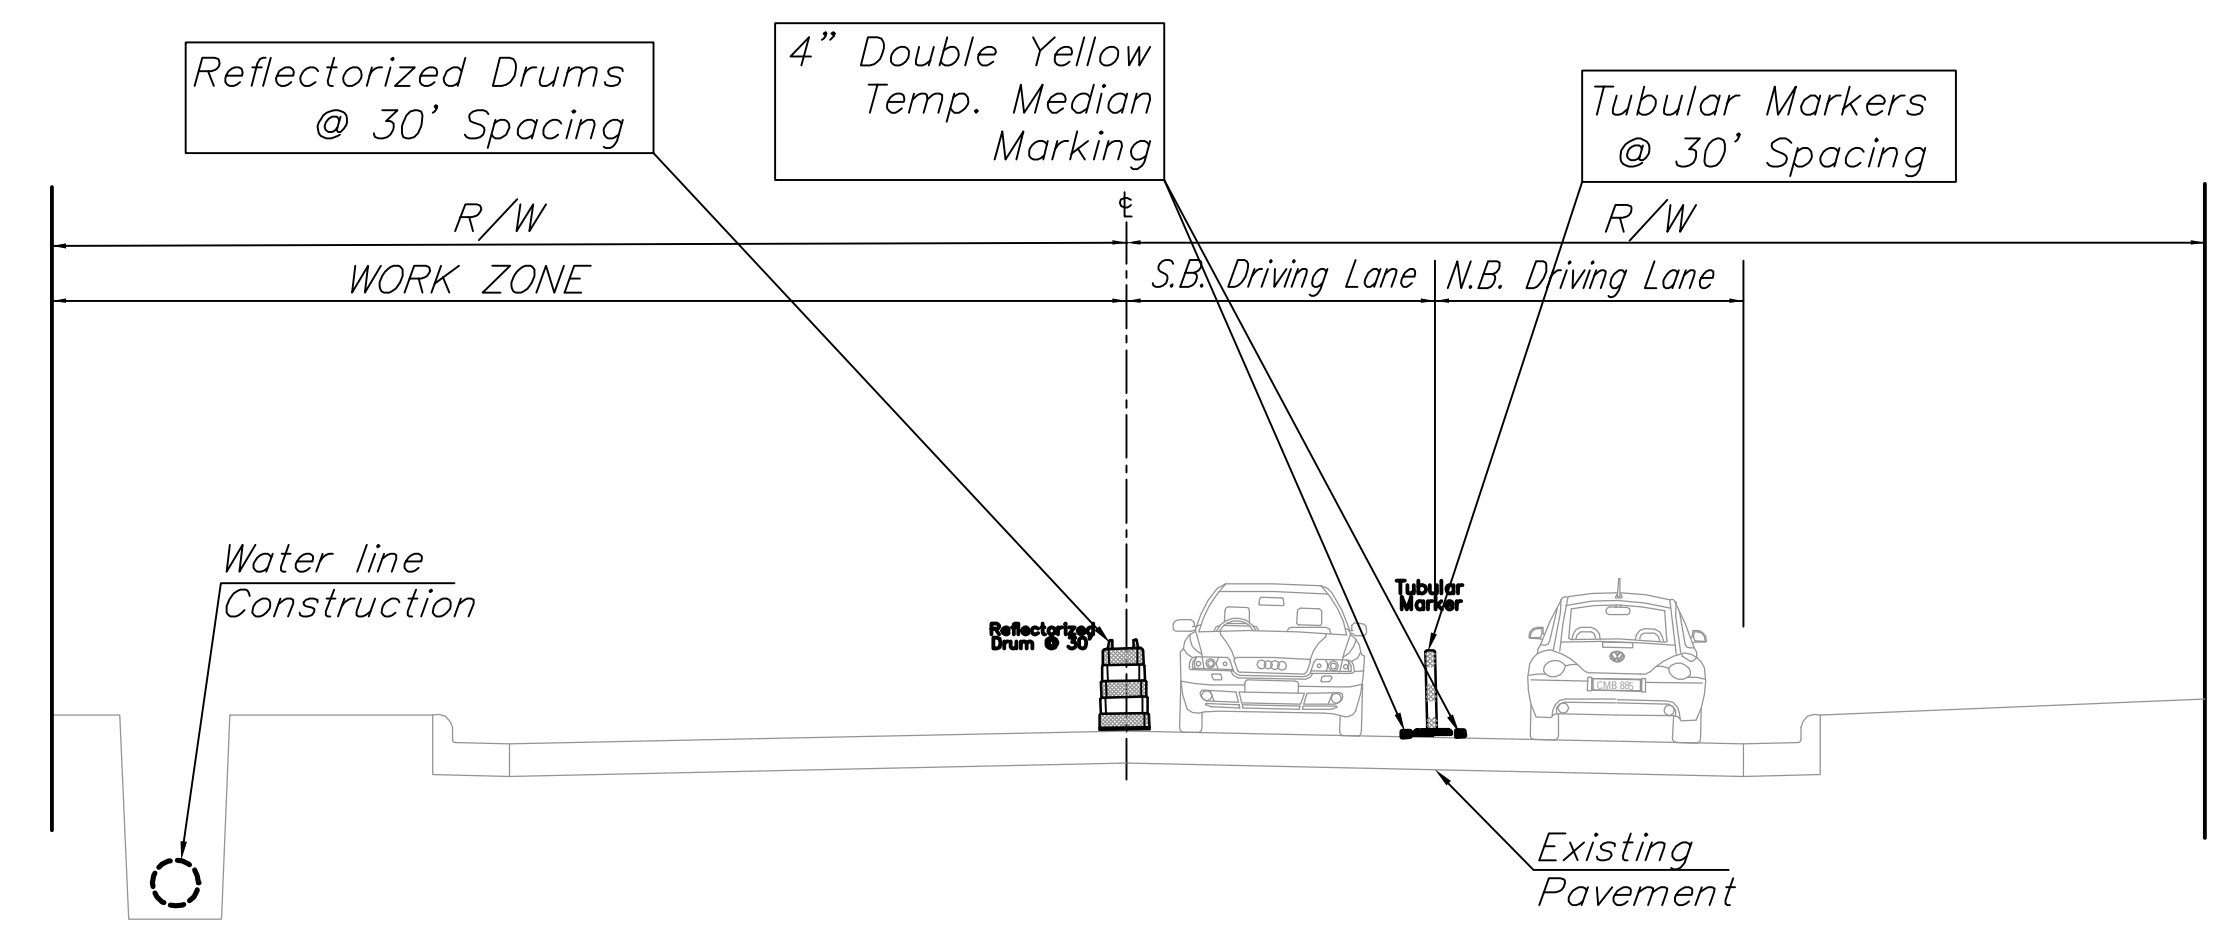

Phase 3 West St. (Looking North)

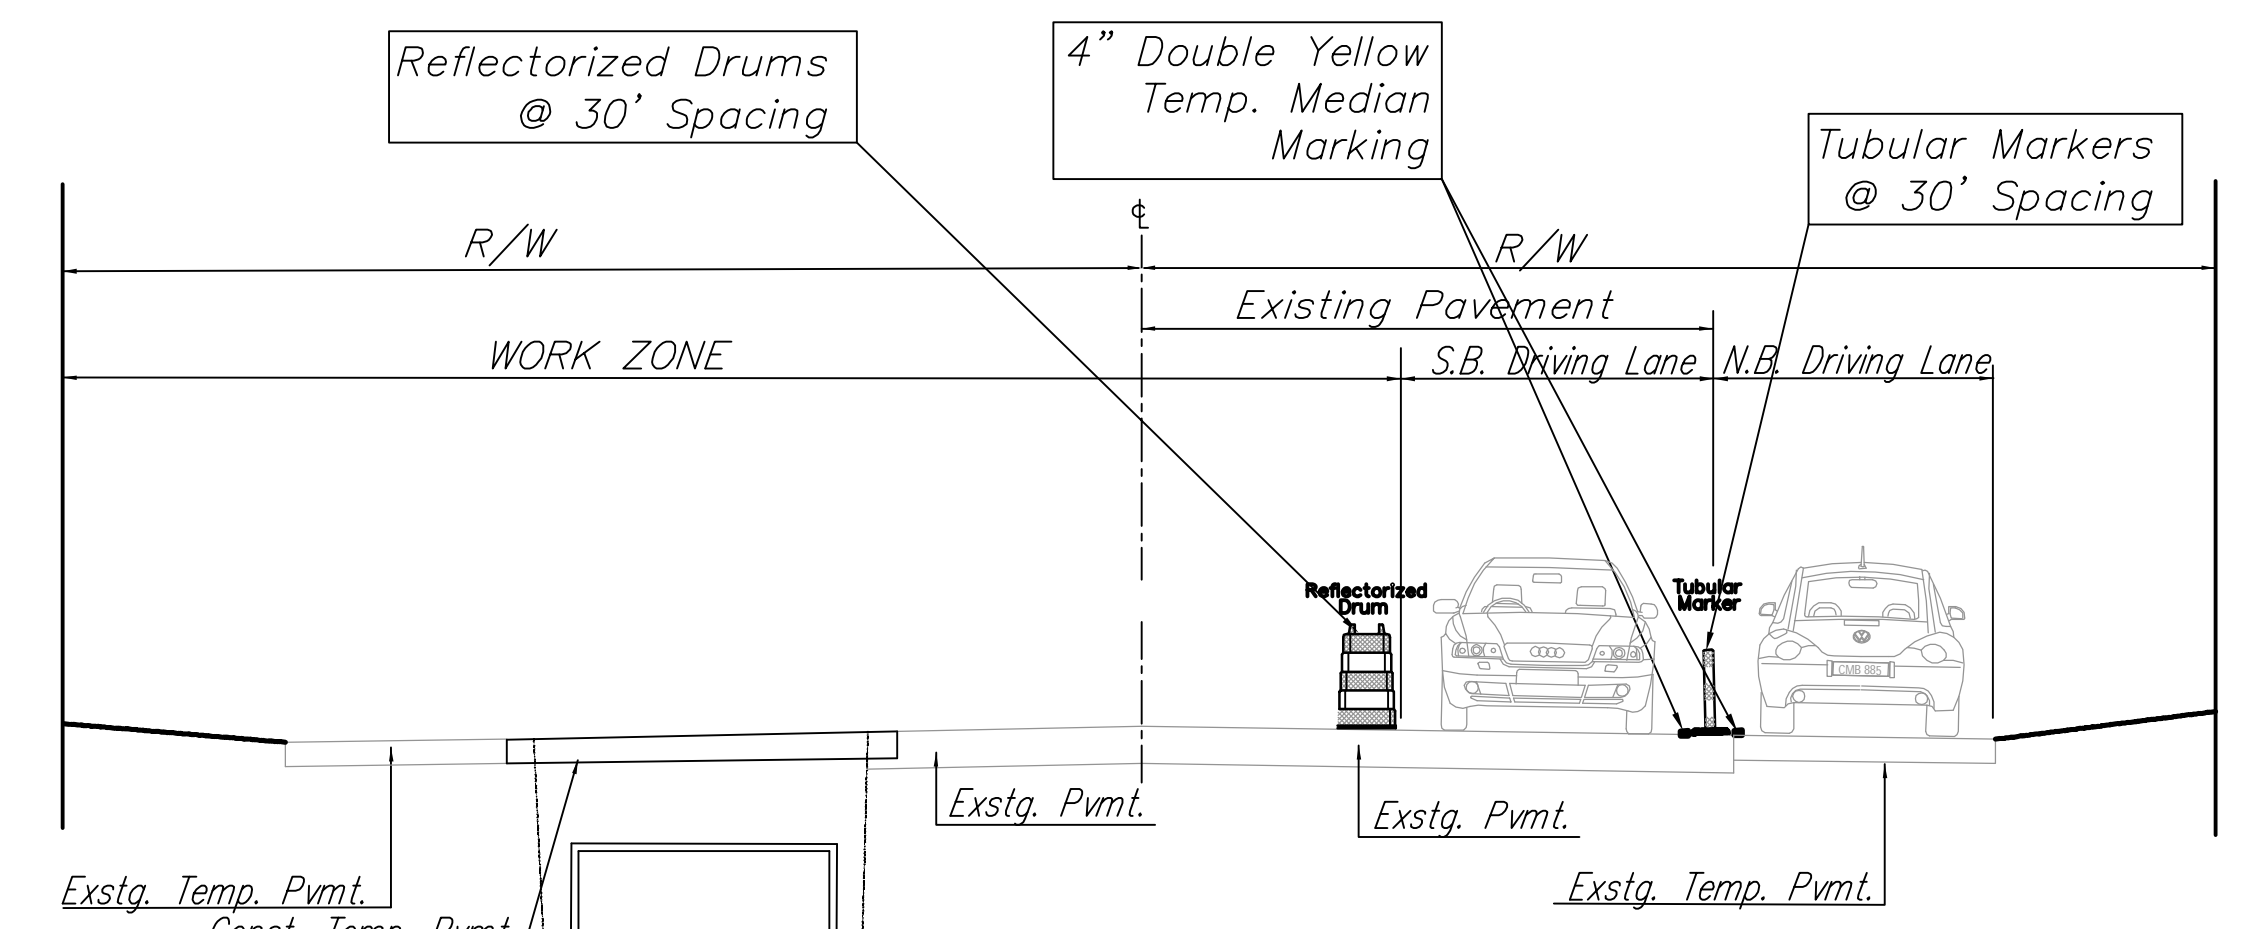

Phase 2 West St. (Looking North)

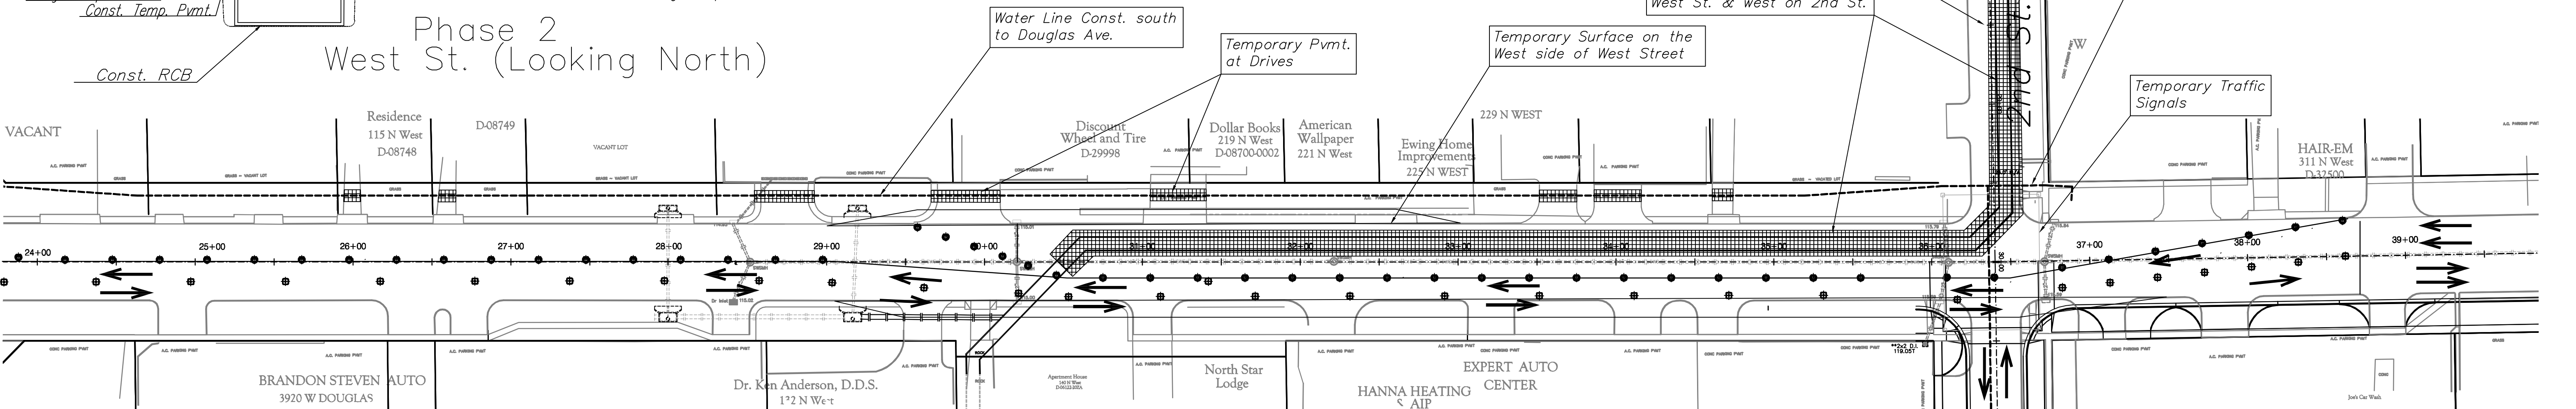

Phase 2

Work Zone

Temp. A.C. Pvmnt

Drawing File: West Street Paving New(Land)dwg\conseq base.dwg

Design: JFB

Drawn: KJW

Approved: J.F. Bradley

Scale: 1:50

West Street

Project No. 0404.EB59

Construction Sequence PHASE 2 & 3

PAVEMENT, STORM WATER SEWER, TRAFFIC CONTROL IMPROVEMENTS

Baughman

Baughman Company, P.A.

315 Ellis St. Wichita, KS 67211 P 316-262-7271 F 316-262-0149

ENGINEERING | SURVEYING | PLANNING | LANDSCAPE ARCHITECTURE