

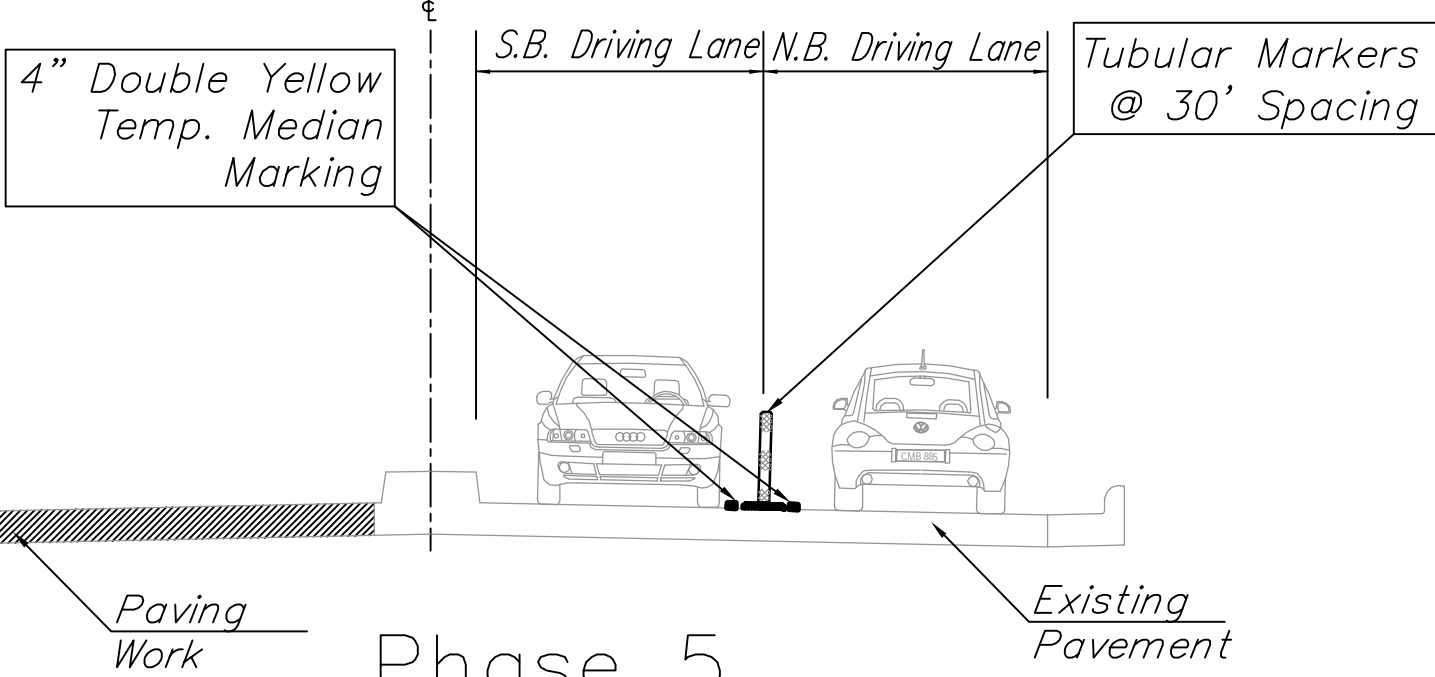


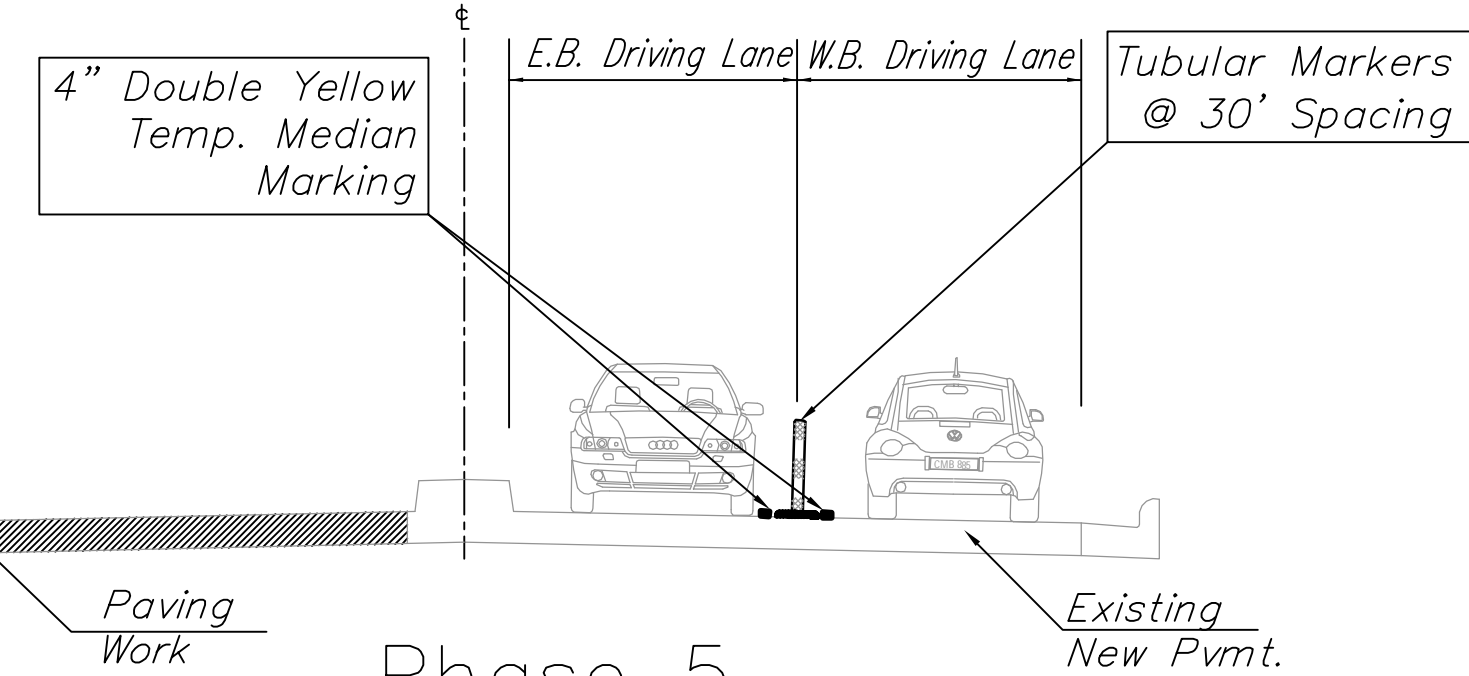

SCALE:  
1" = 50'

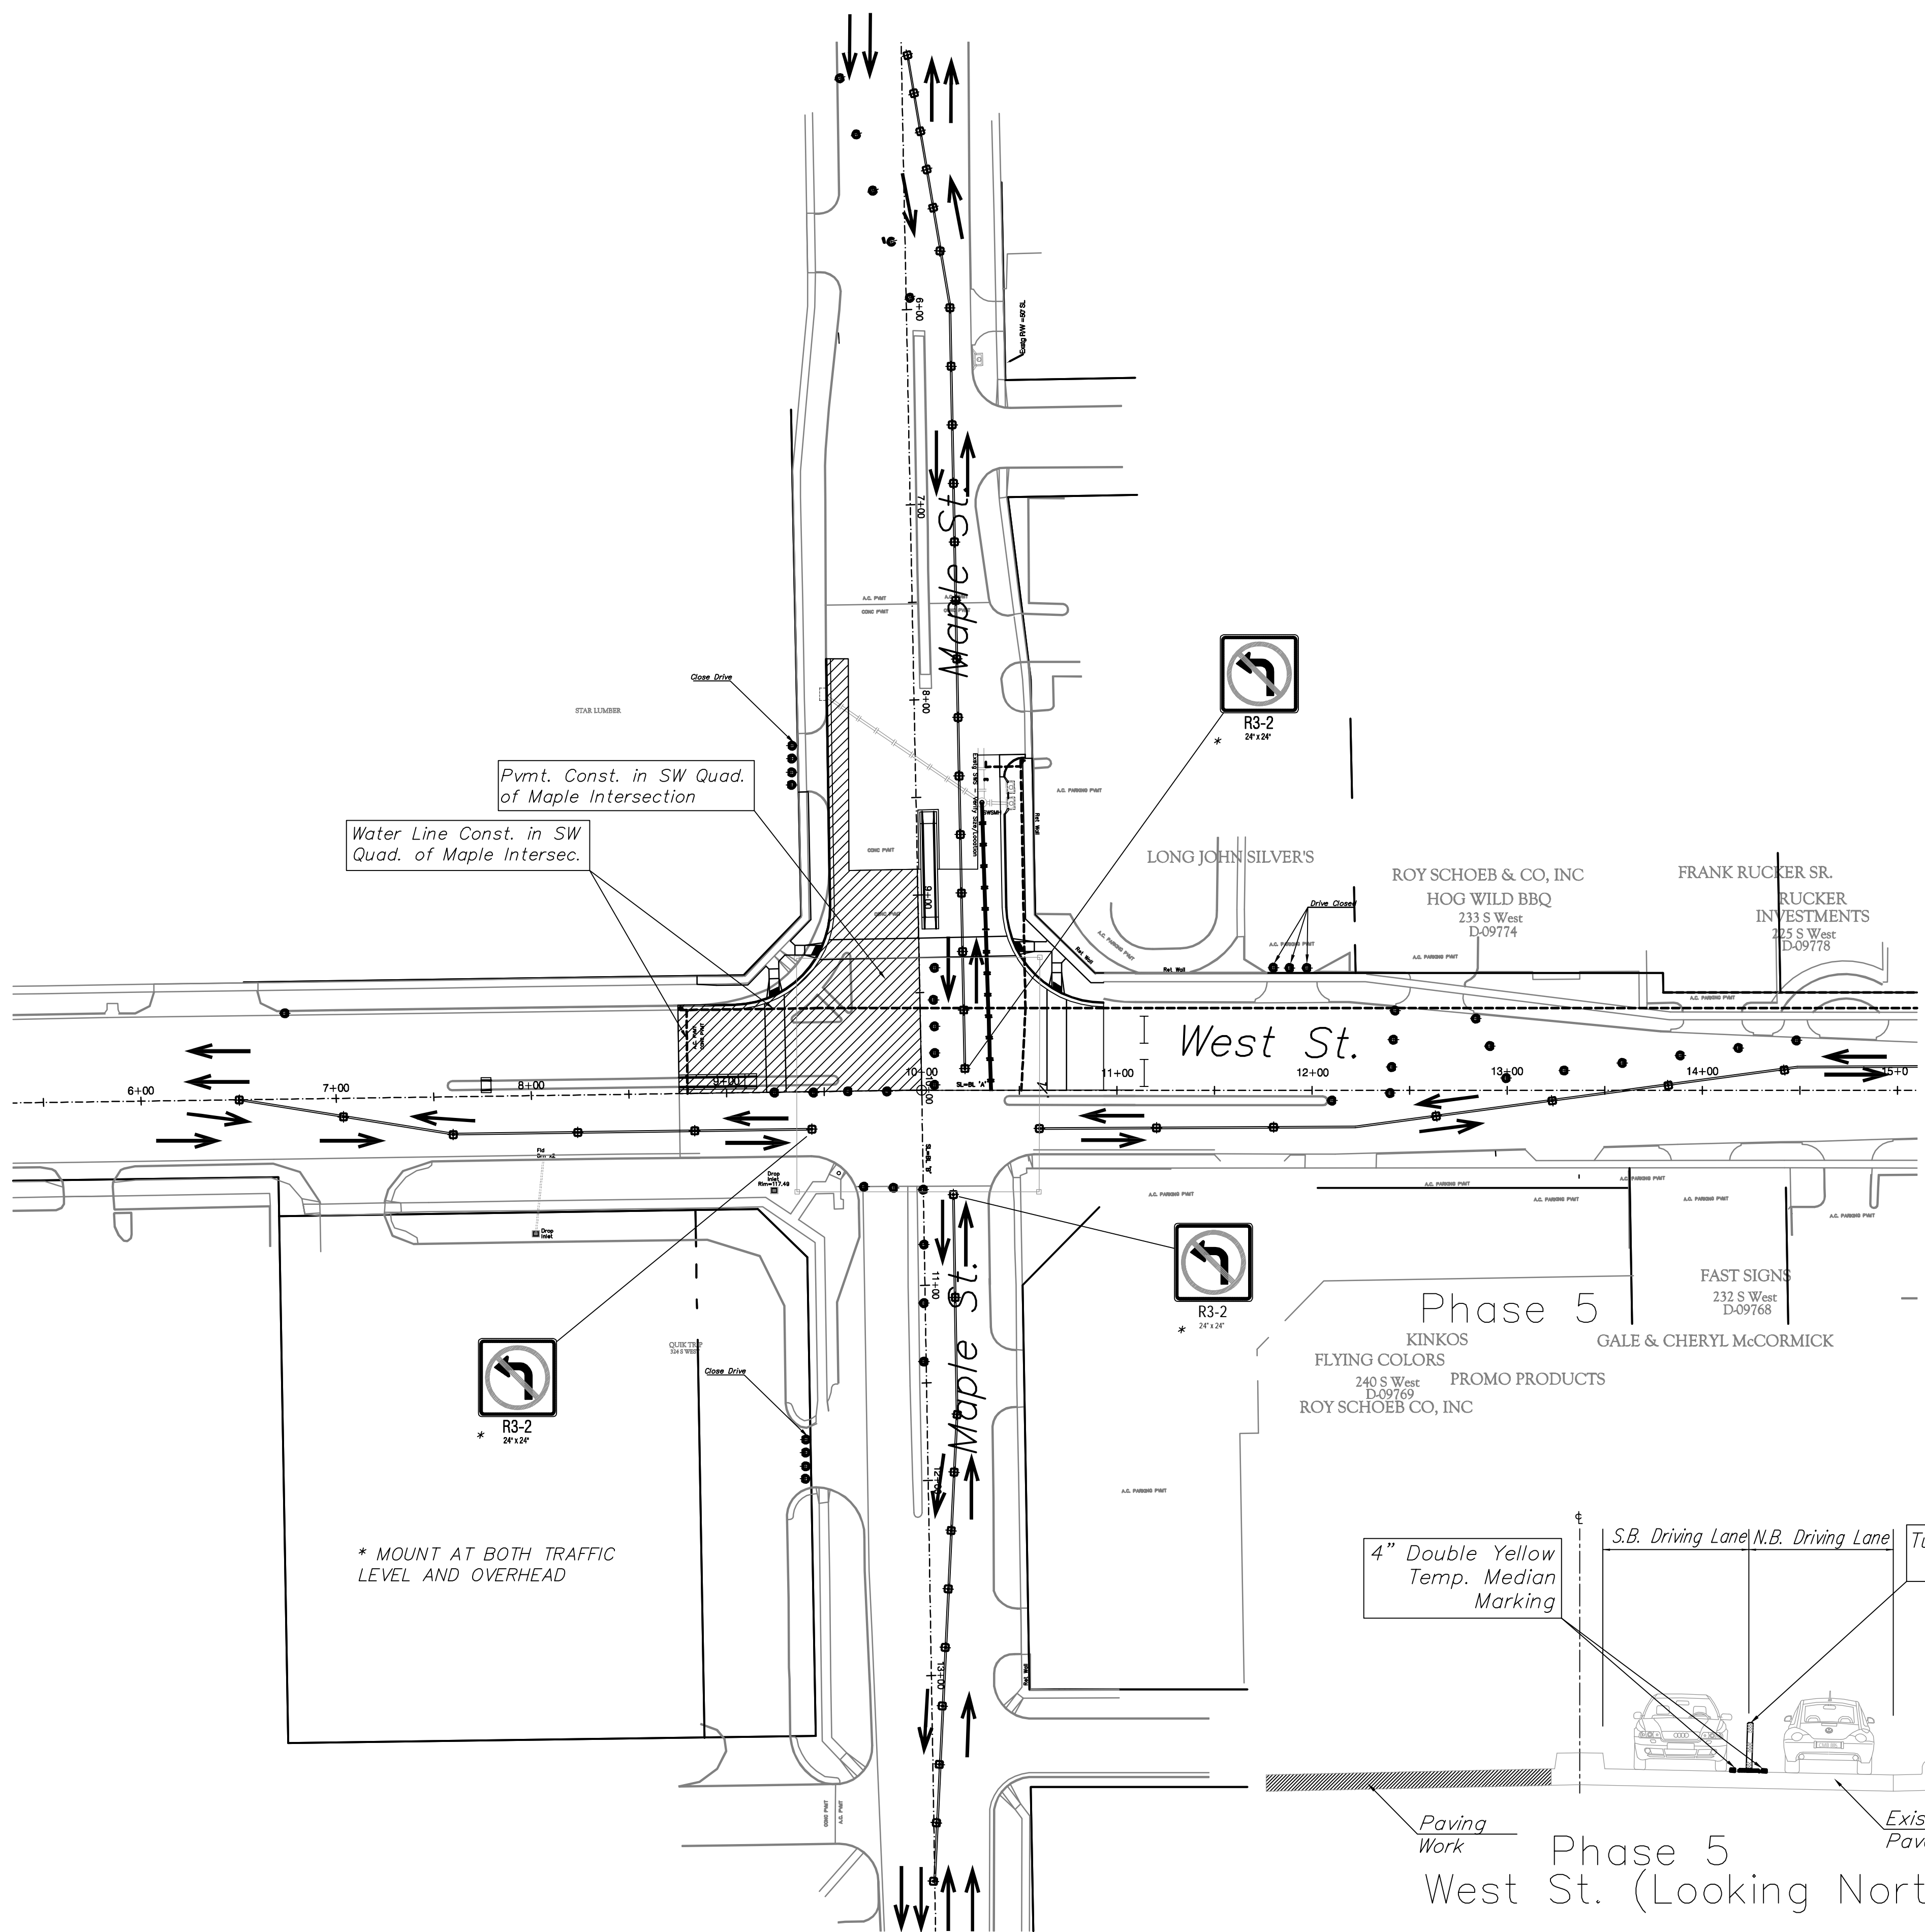

- Work Zone  
 - Temp. A.C. Pvmt

Drawing File: eng\west street paving new\land\dwg\conseq base.dwg  
 Project No. 04.04.EB59  
 Design: JFB  
 Drawn: KJW  
 Approved: J.F. Bradley  
 Scale: 1:50  
 West Street  
**Construction Sequence**  
**PHASE 5**  
 PAVEMENT, STORM WATER SEWER, TRAFFIC CONTROL IMPROVEMENTS

**Baughman Company, P.A.**  
 315 Ellis St. Wichita, KS 67211 P 316-262-7271 F 316-262-0149  
 ENGINEERING | SURVEYING | PLANNING | LANDSCAPE ARCHITECTURE

November 2008  
 SHEET  
**79**  
 OF  
**131**