



Phase 8, 9, & 11

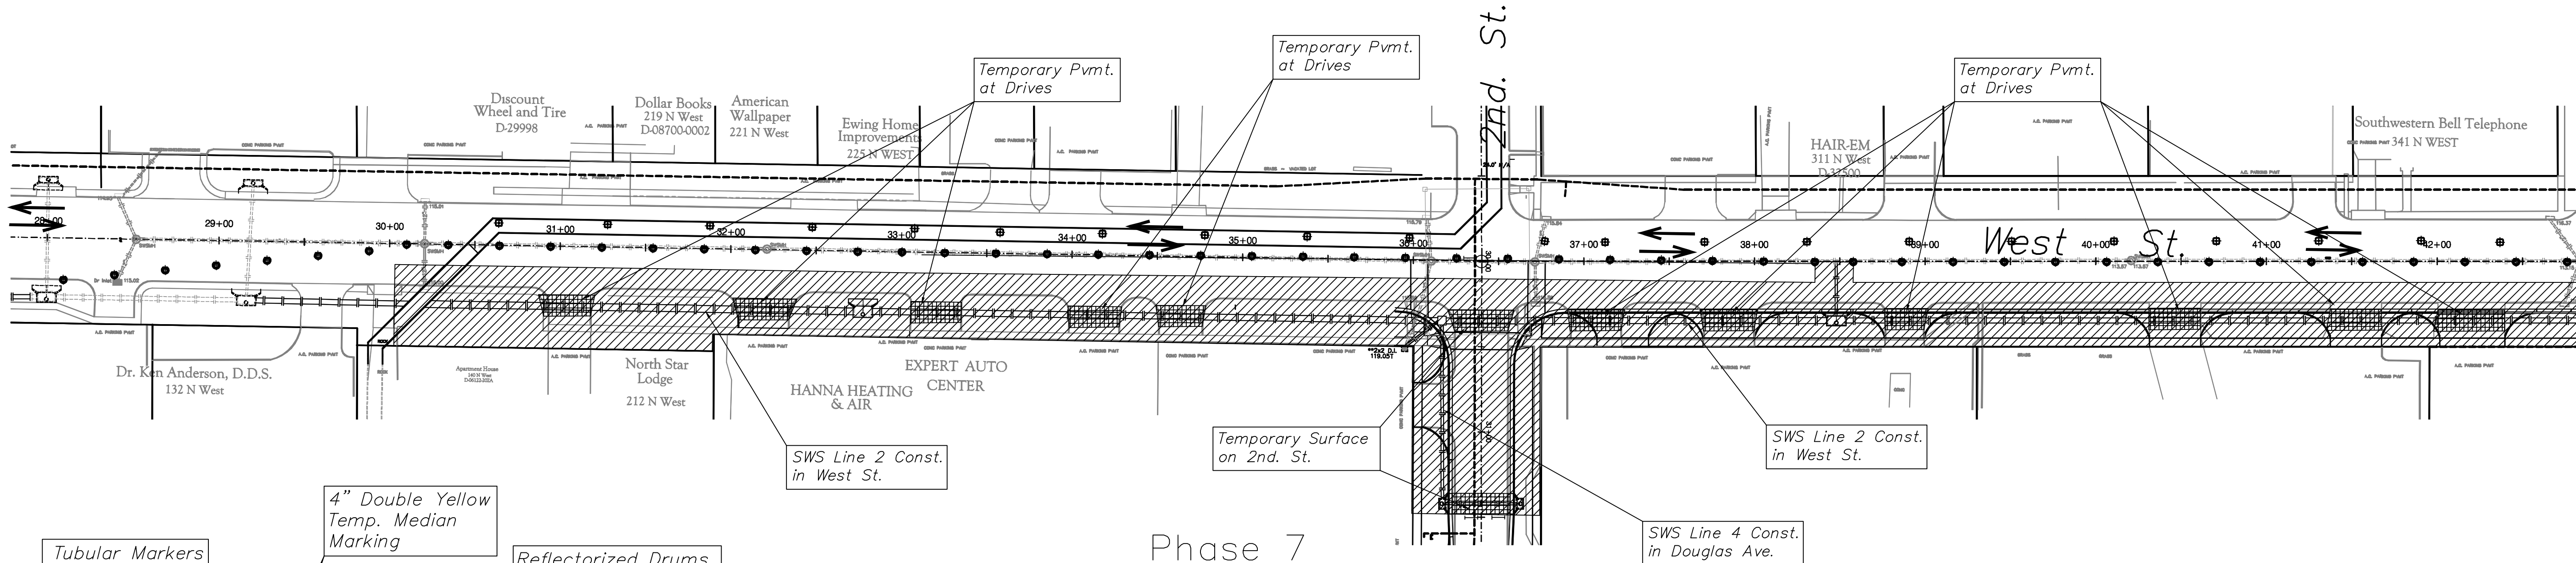

Phase 7

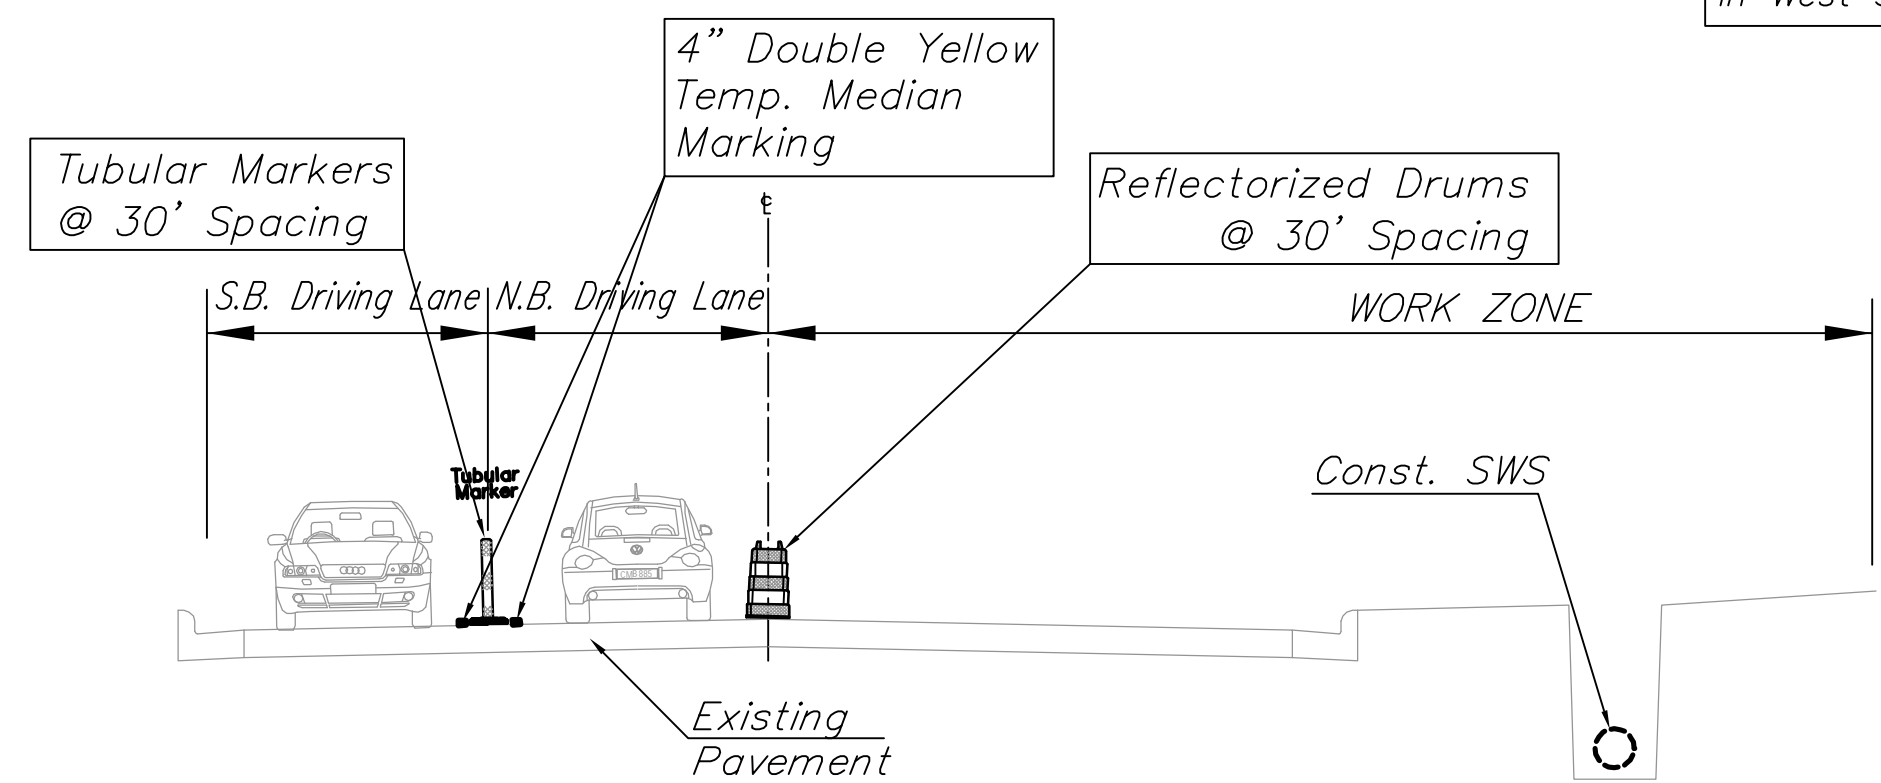

Phase 7
West St. (Looking North)

- Work Zone
 - Temp. A.C. Pvmnt

Drawing File: eng\west street paving new\land\dwg\conseq base.dwg
 Design: JFB
 Drawn: KJW
 Approved: J.F. Bradley
 Scale: 1:50

Project No. 04.04.EB59
 West Street
 Construction Sequence
 PHASE 7, 8, 9, & 11 (SWS)
 PAVEMENT, STORM WATER SEWER, TRAFFIC CONTROL IMPROVEMENTS

Baughman Company, P.A.
 315 Ellis St. Wichita, KS 67211 P 316-262-7271 F 316-262-0149
 ENGINEERING | SURVEYING | PLANNING | LANDSCAPE ARCHITECTURE

November 2008
 SHEET
82
 OF
131