



SCALE:
1" = 50'

Phase 10 & 11

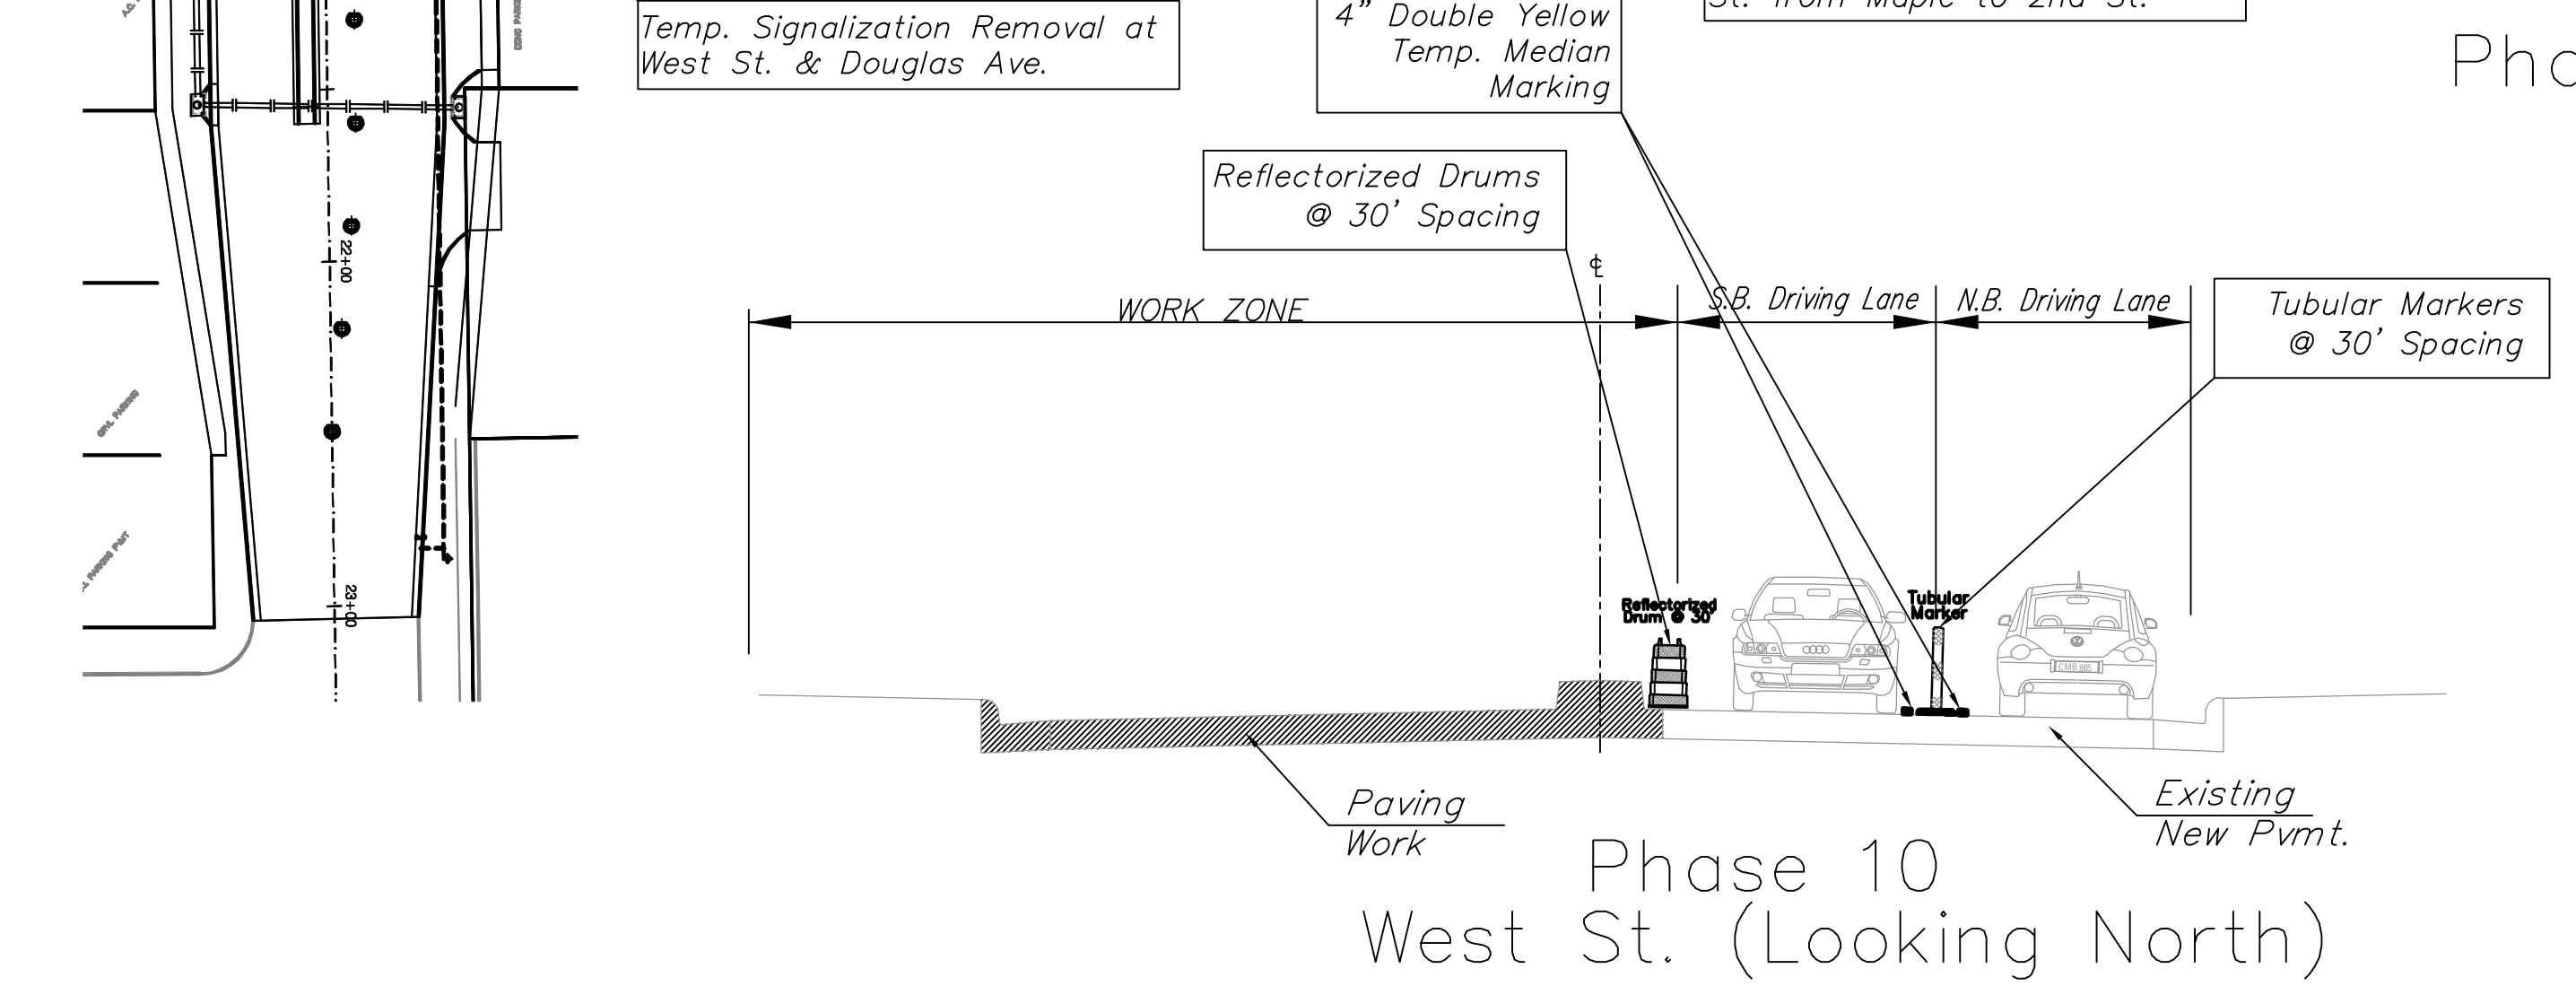

Phase 10
West St. (Looking North)

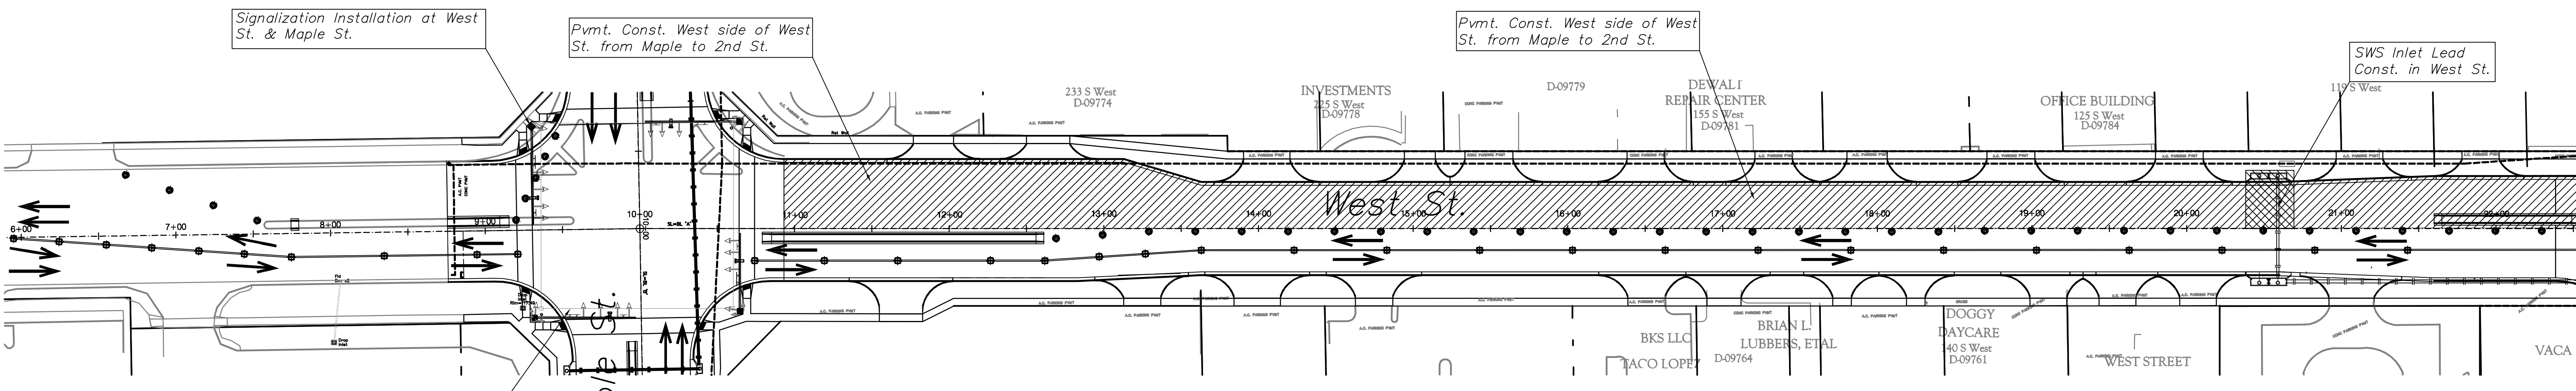

Phase 10 & 11

- Work Zone
- Temp. A.C. Pvmt

Drawing File: eng\west street paving new\land\vdwg\conseq base.dwg
 Design: JFB
 Drawn: KJW
 Approved: J.F. Bradley
 Scale: 1:50

Construction Sequence
 PHASE 10 & 11
 PAVEMENT, STORM WATER SEWER, TRAFFIC CONTROL IMPROVEMENTS

Baughman Company, P.A.
 315 Ellis St. Wichita, KS 67211 P 316-262-7271 F 316-262-0149
 ENGINEERING | SURVEYING | PLANNING | LANDSCAPE ARCHITECTURE