






SCALE:
1" = 50'

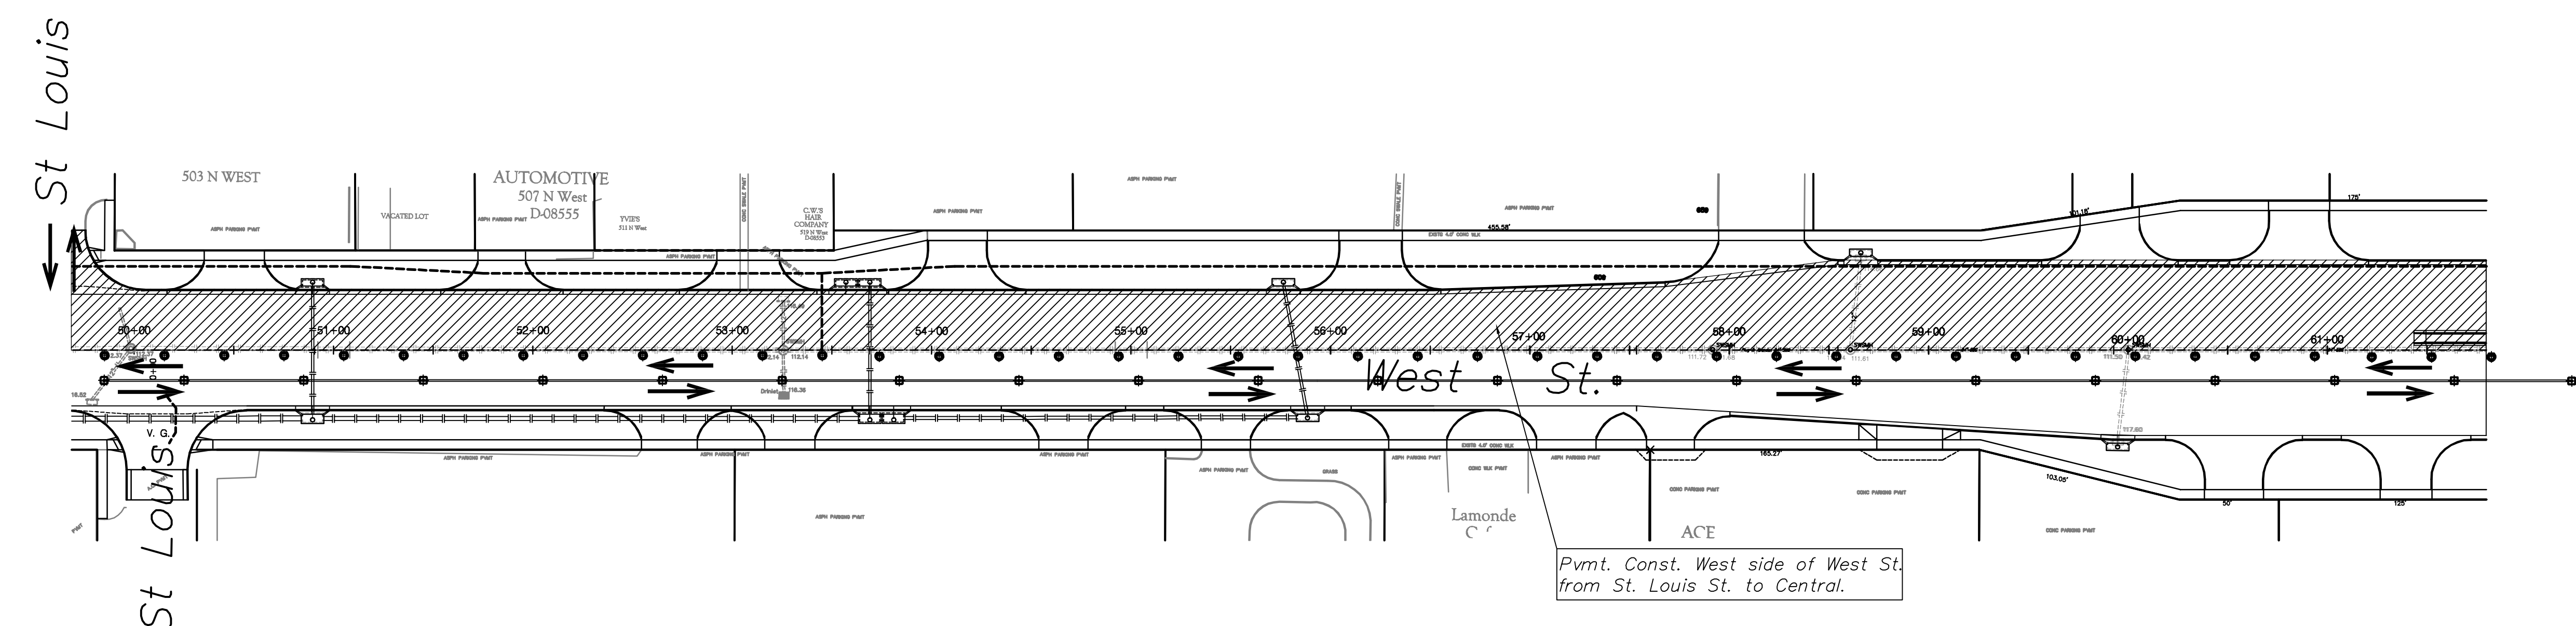


Phase 16

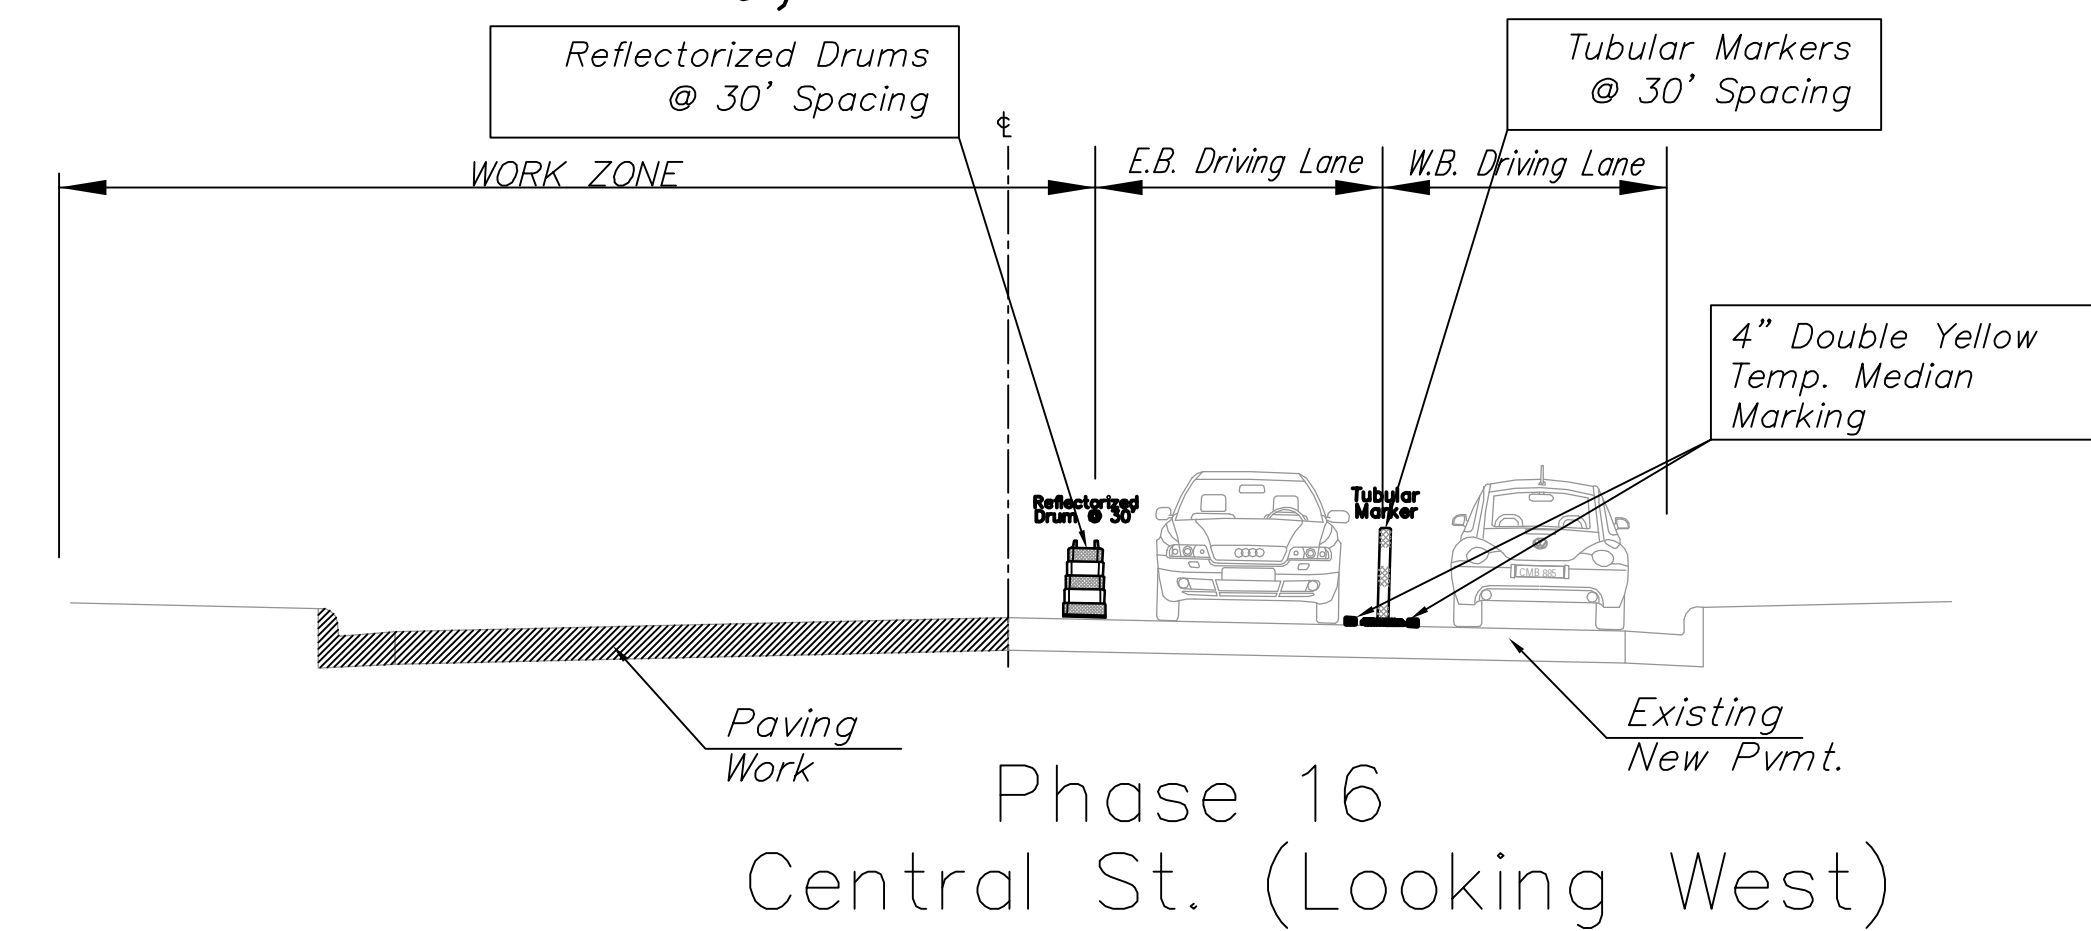

Phase 16
Central St. (Looking West)

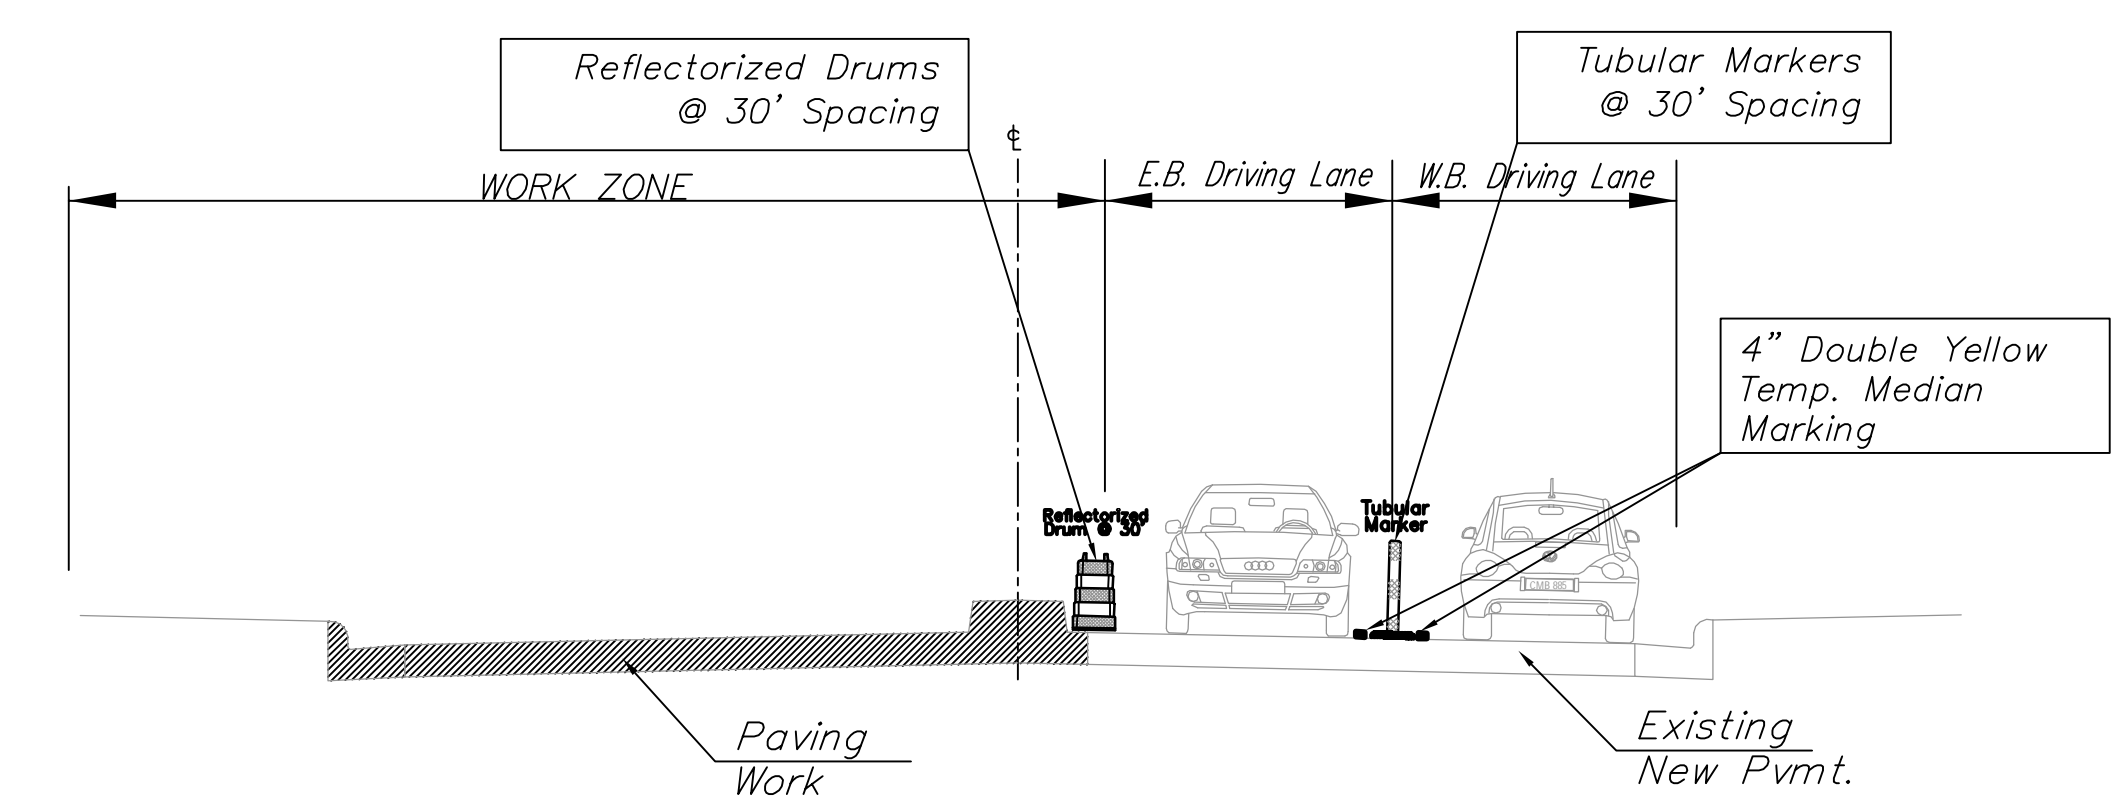


Phase 16
West St. (Looking North)

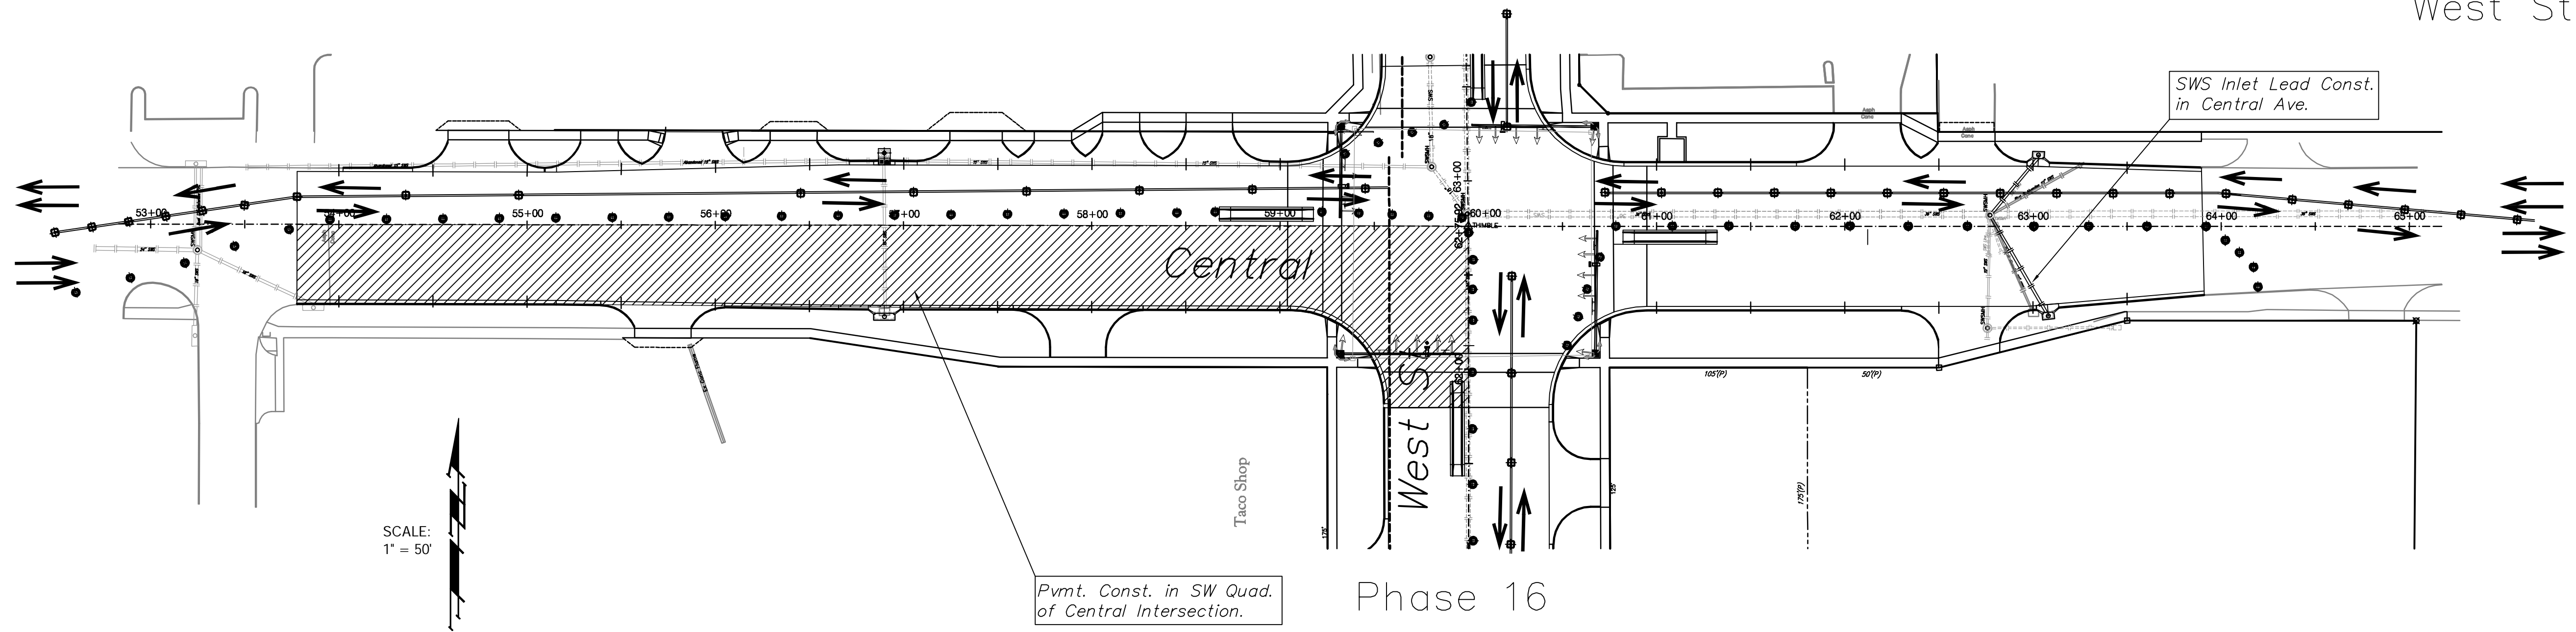

Phase 16

SCALE:
1" = 50'

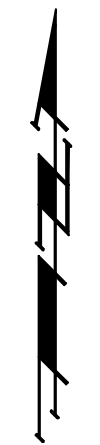

- Work Zone
- Temp. A.C. Pvmt

Drawing File: eng\west street paving new\land\dwg\conseq base.dwg
 Design: JFB
 Drawn: KJW
 Approved: J.F. Bradley
 Scale: 1:50

West Street
 Construction Sequence
 PHASE 16
 PAVEMENT, STORM WATER SEWER, TRAFFIC CONTROL IMPROVEMENTS

B Baughman Company, P.A.
 315 Ellis St. Wichita, KS 67211 P 316-262-7271 F 316-262-0149
 ENGINEERING | SURVEYING | PLANNING | LANDSCAPE ARCHITECTURE