



23+21.03

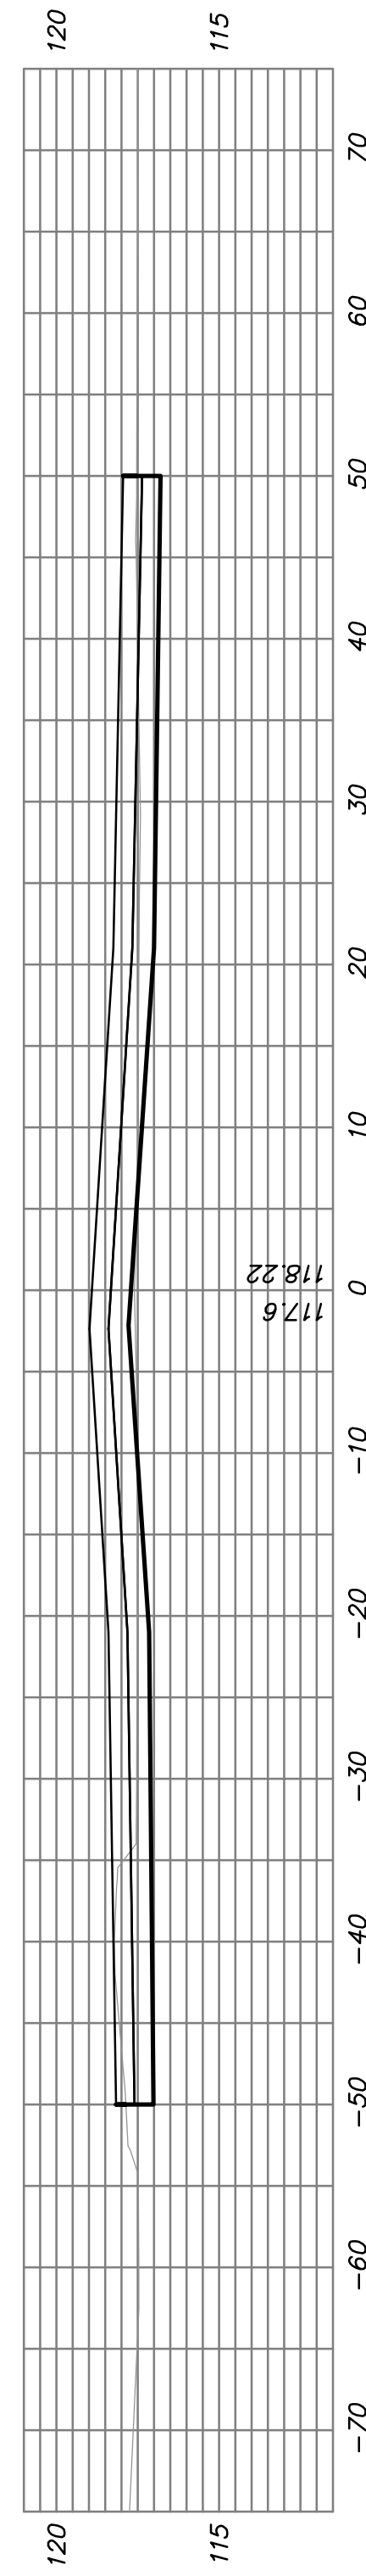

23+00



22+83.58

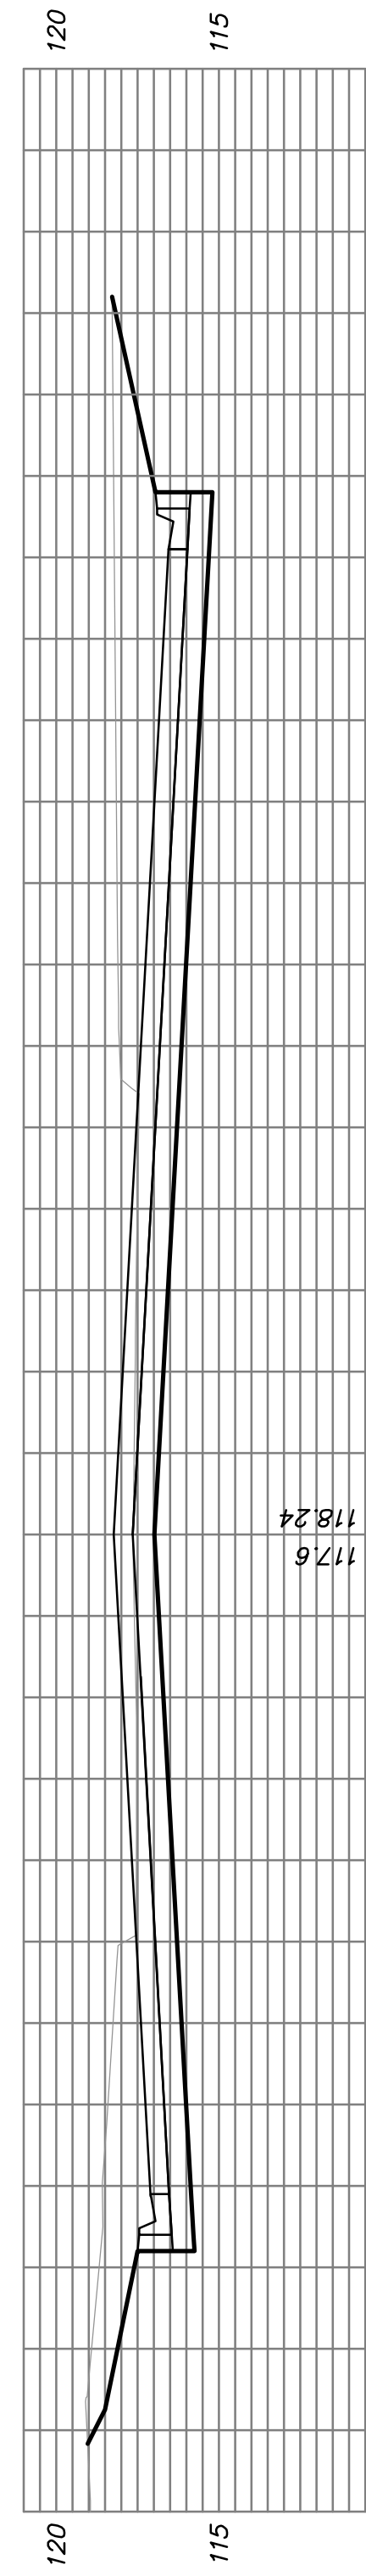


22+56.77




22+50




22+49

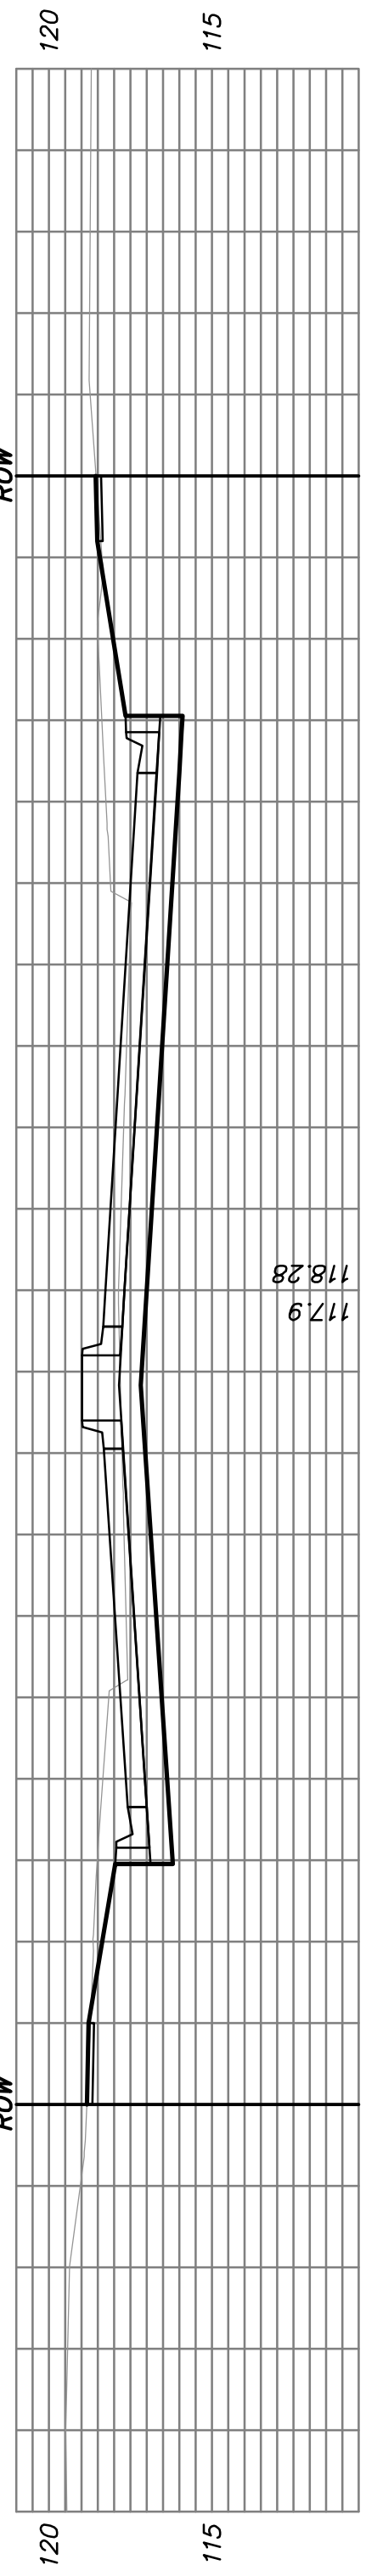

22+38.46

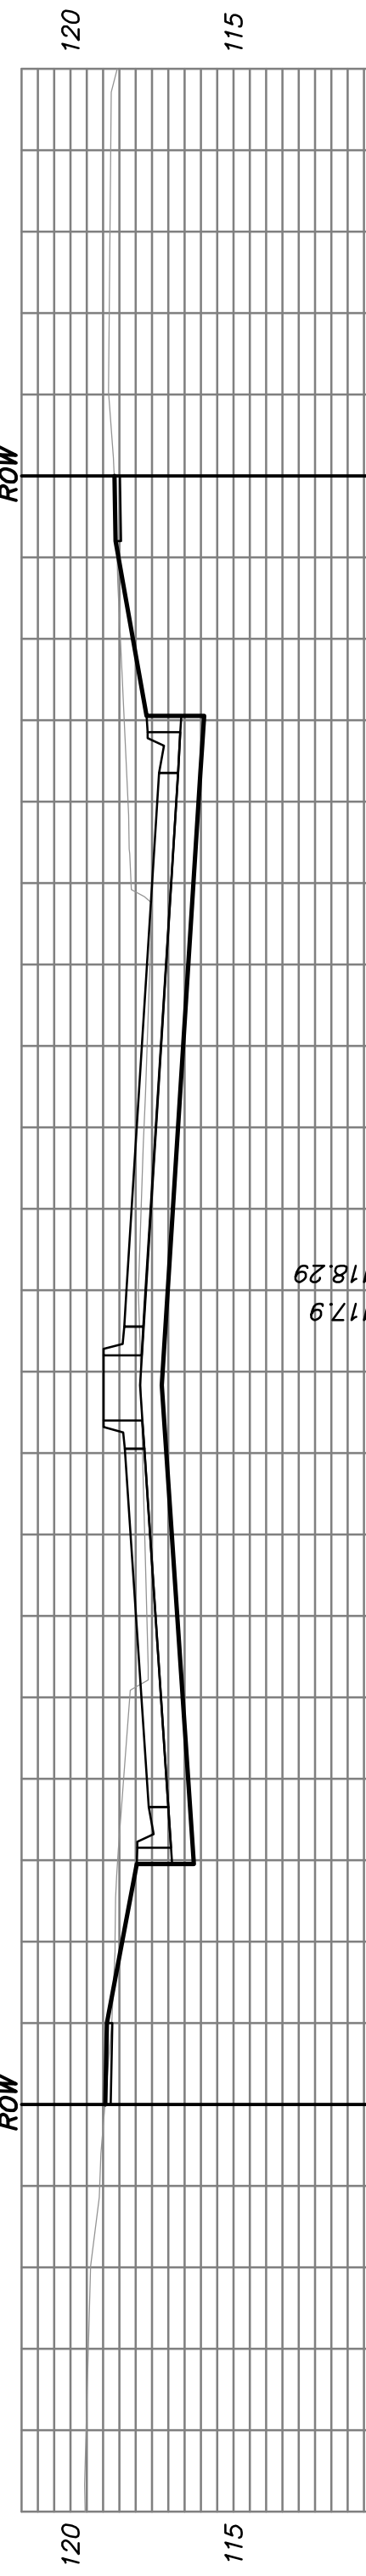

22+00

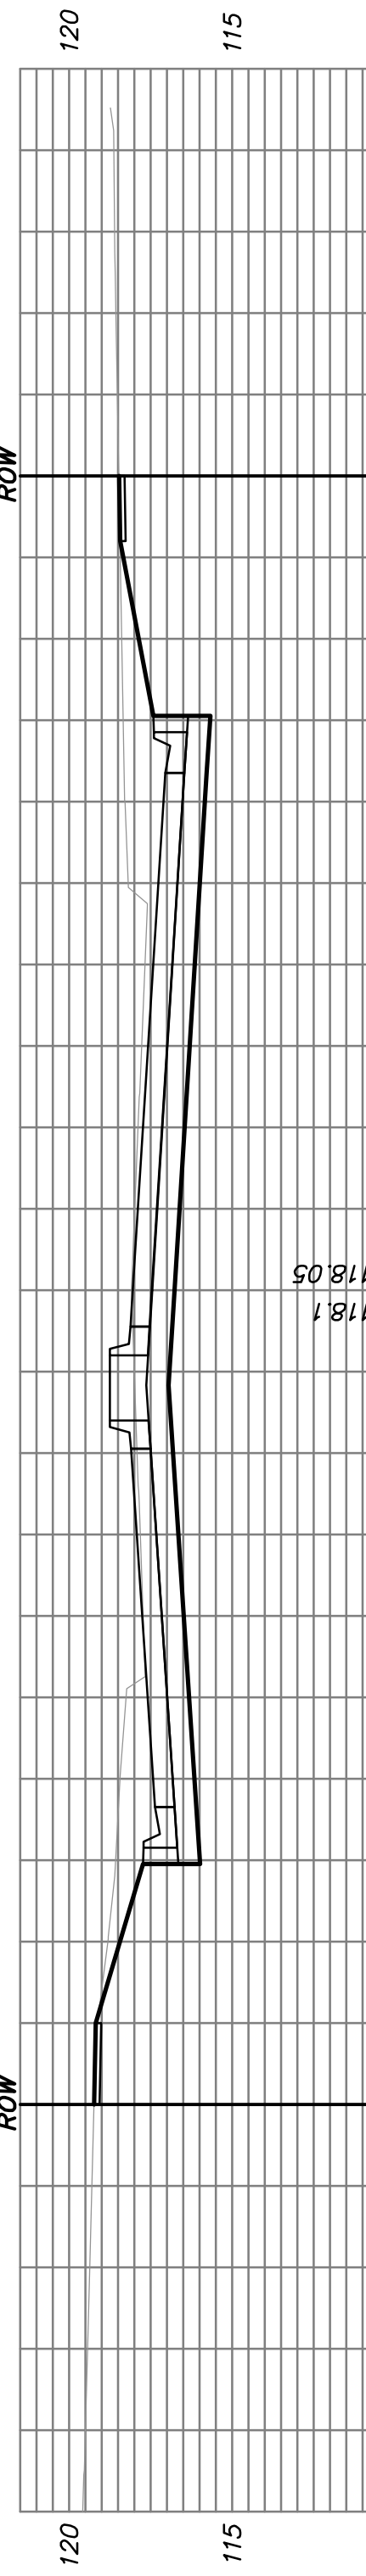

21+65



Drawing File: F:\WEST ST PAVING

Design: T. Aisere  
Drawn: Sonny  
Approved: J. F. Bradley  
Scale: 1:10

Project No. 04-04-E859 CAPITAL IMPROVEMENT PROJECT  
WEST STREET PAVING  
PAVEMENT CROSS SECTIONS  
PAVEMENT, STORM WATER SEWER, TRAFFIC CONTROL IMPROVEMENTS



Baughman Company, P.A.  
315 Ellis St. Wichita, KS 67211 P 316-262-7271 F 316-262-0149  
ENGINEERING | SURVEYING | PLANNING | LANDSCAPE ARCHITECTURE

November 2008

SHEET  
OF 106  
131