


59+50

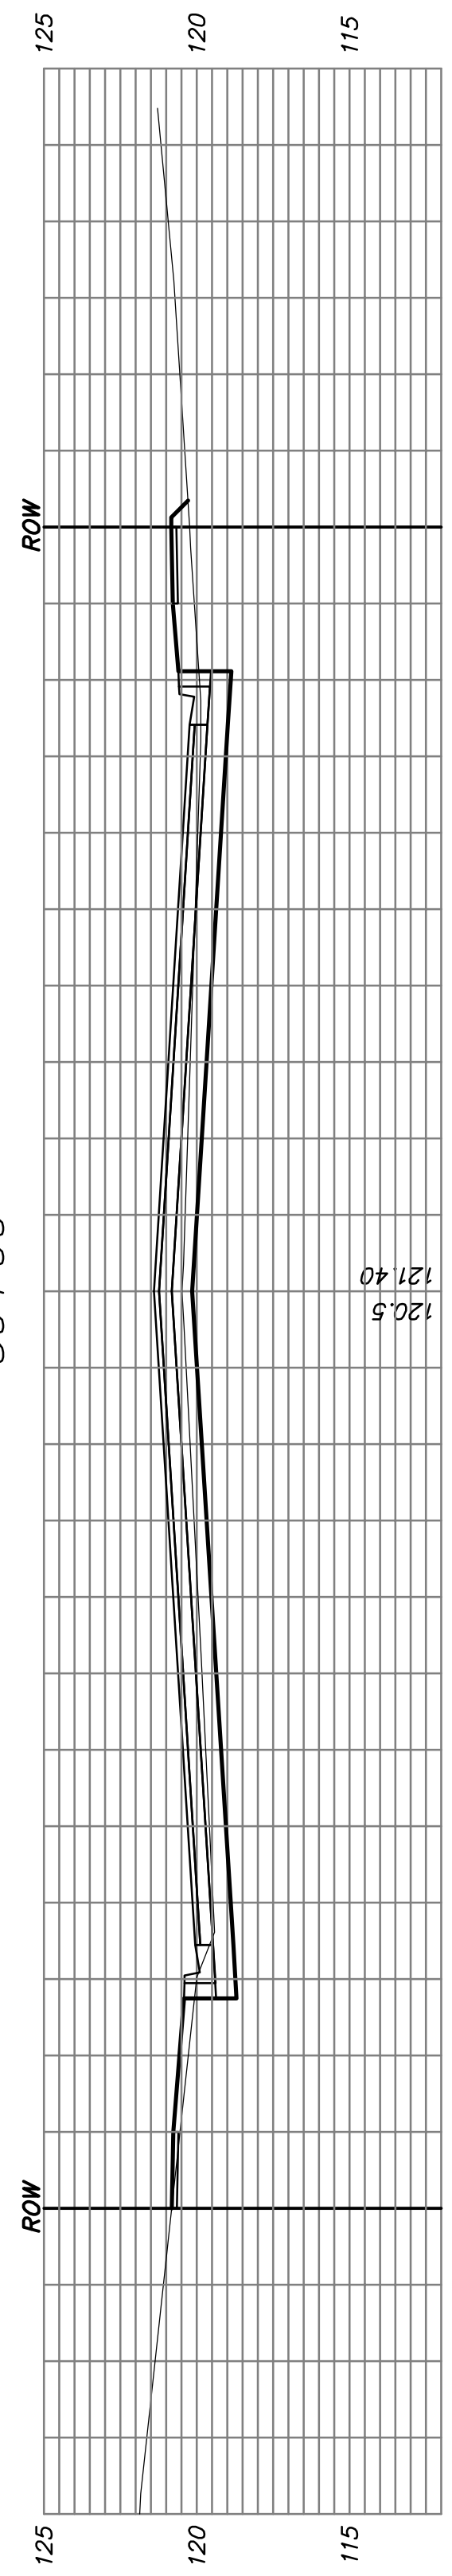


59+00




58+50




58+00

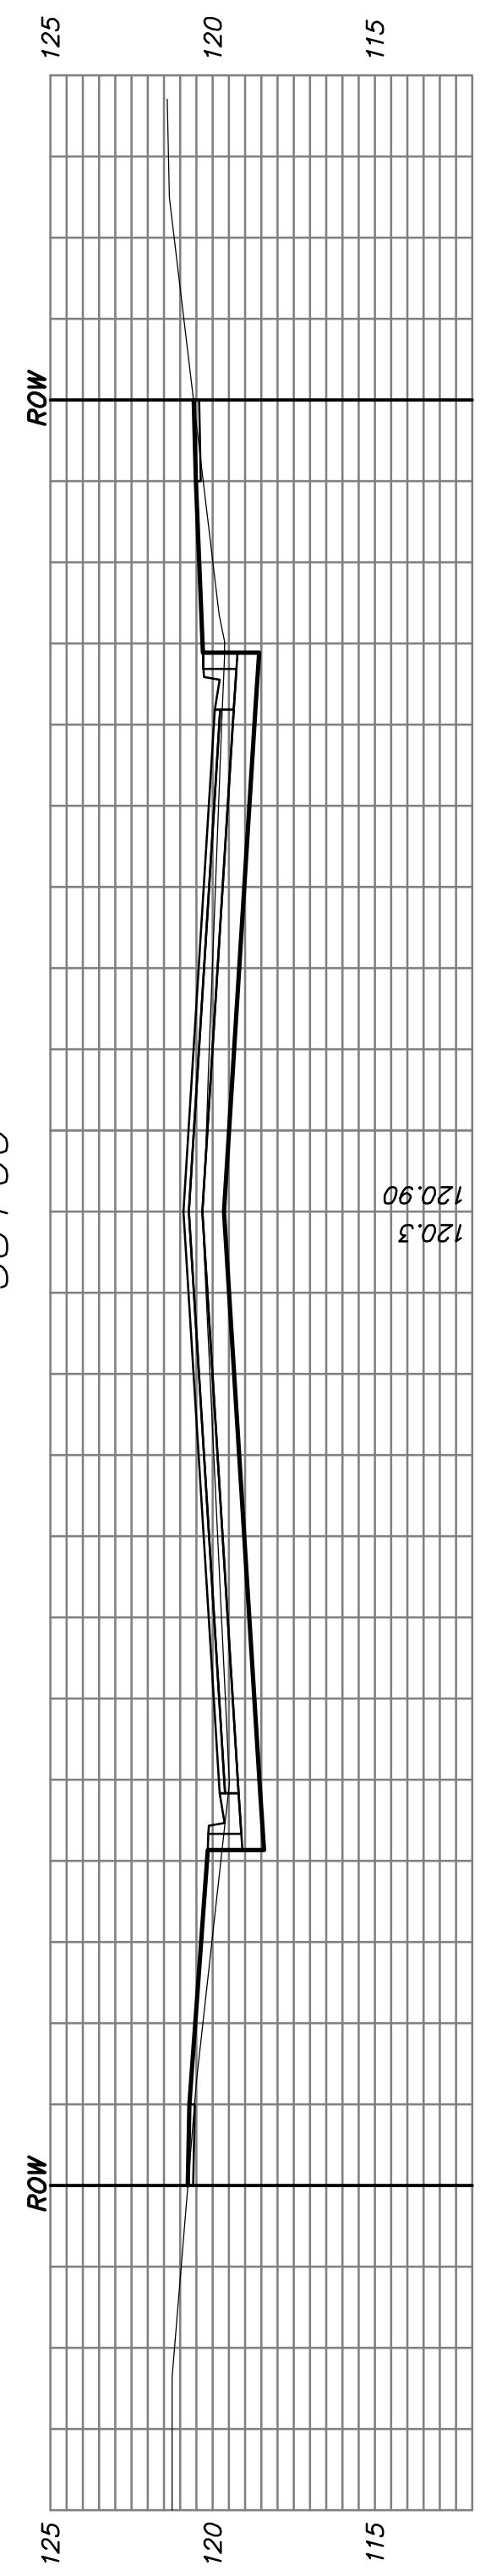

57+50

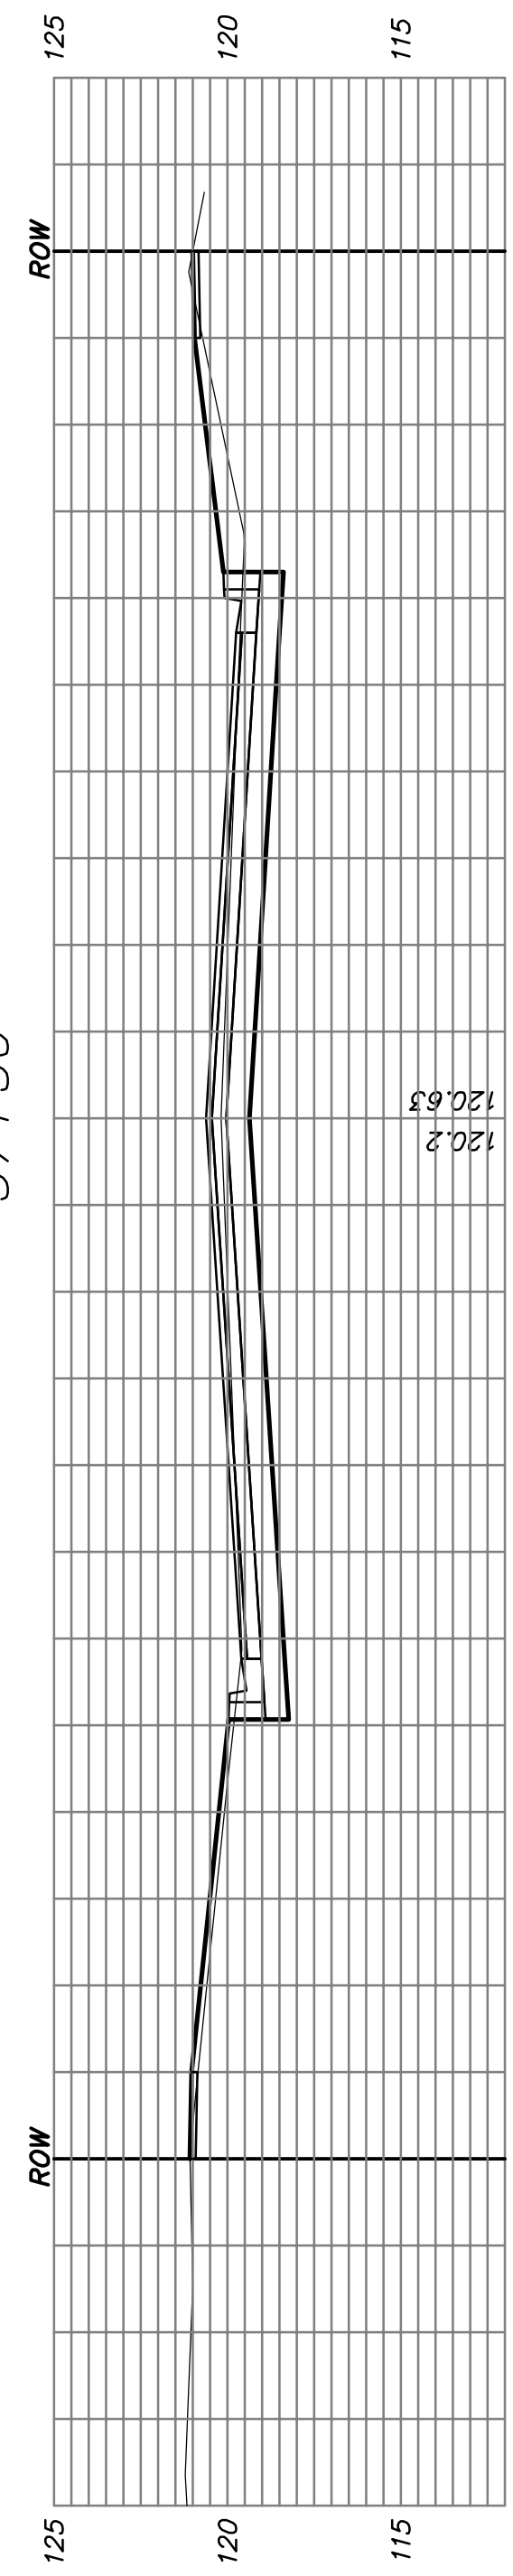


56+92.98

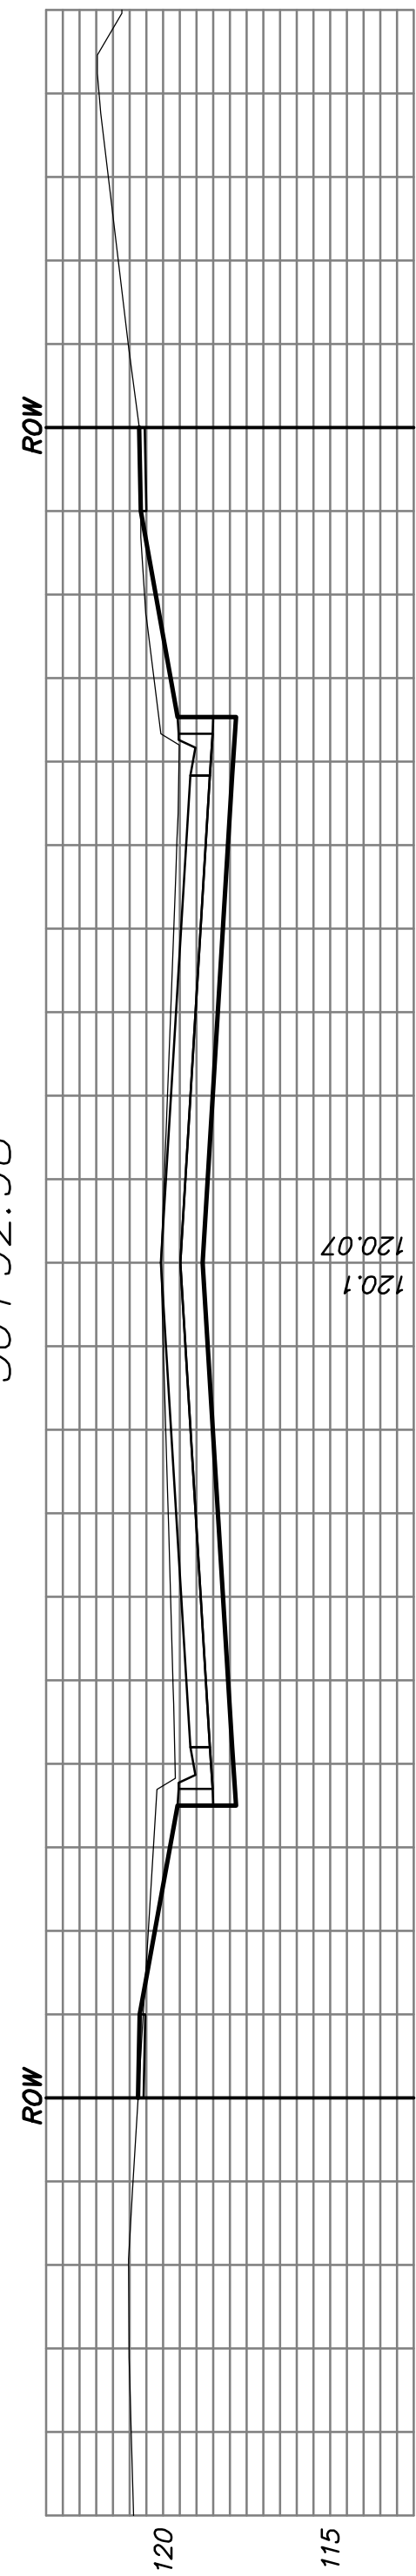

56+51.73



56+50

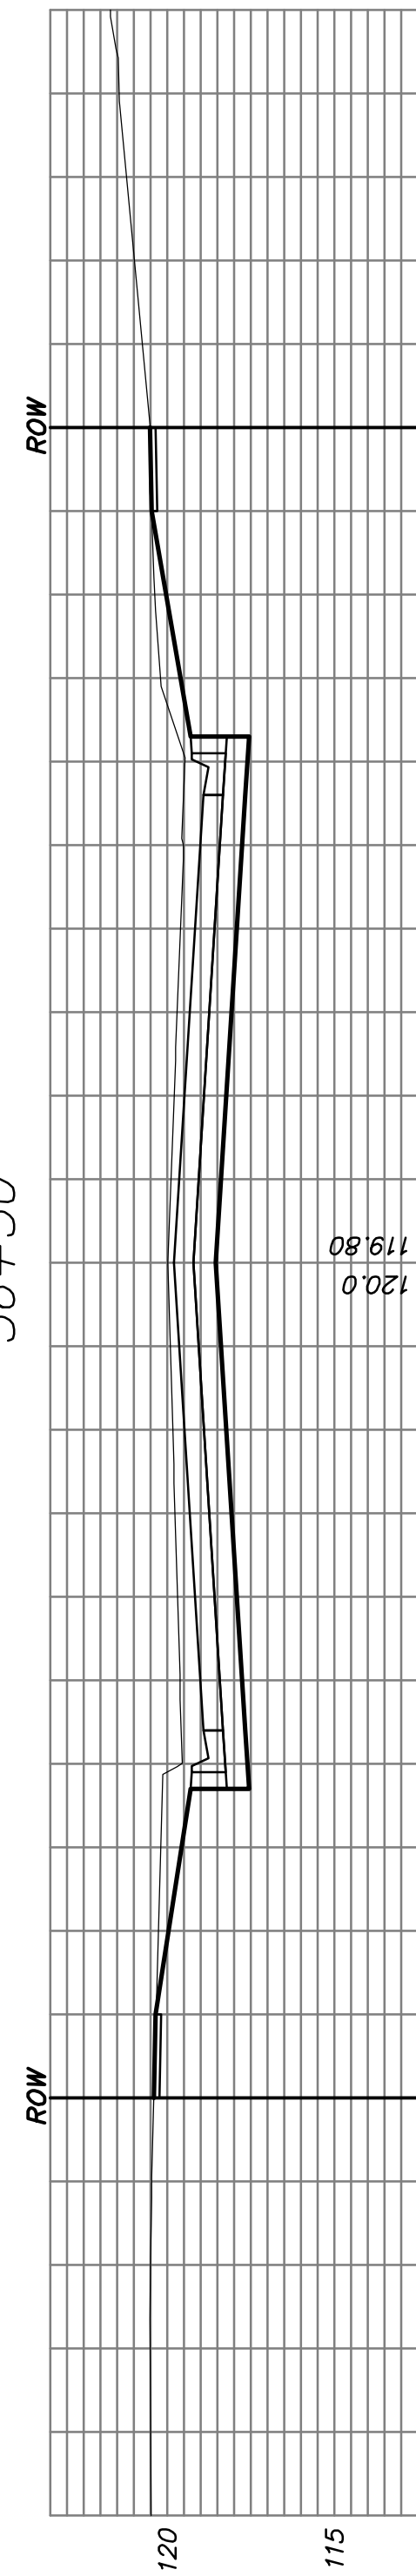

56+00



Drawing File: F:\WEST ST PAVING

Design: T. Aisere  
Drawn: Sonny  
Approved: J. F. Bradley  
Scale: 1:10

Project No. 04-04-E859 CAPITAL IMPROVEMENT PROJECT  
WEST STREET PAVING  
PAVEMENT CROSS SECTIONS  
PAVEMENT, STORM WATER SEWER, TRAFFIC CONTROL IMPROVEMENTS



Baughman Company, P.A.  
315 Ellis St. Wichita, KS 67211 P 316-262-7271 F 316-262-0149  
ENGINEERING | SURVEYING | PLANNING | LANDSCAPE ARCHITECTURE

November 2008

SHEET  
OF 119  
122