
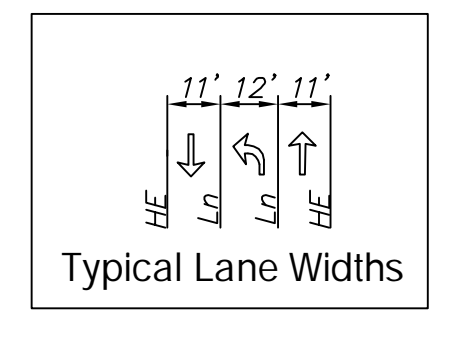
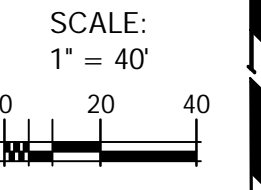
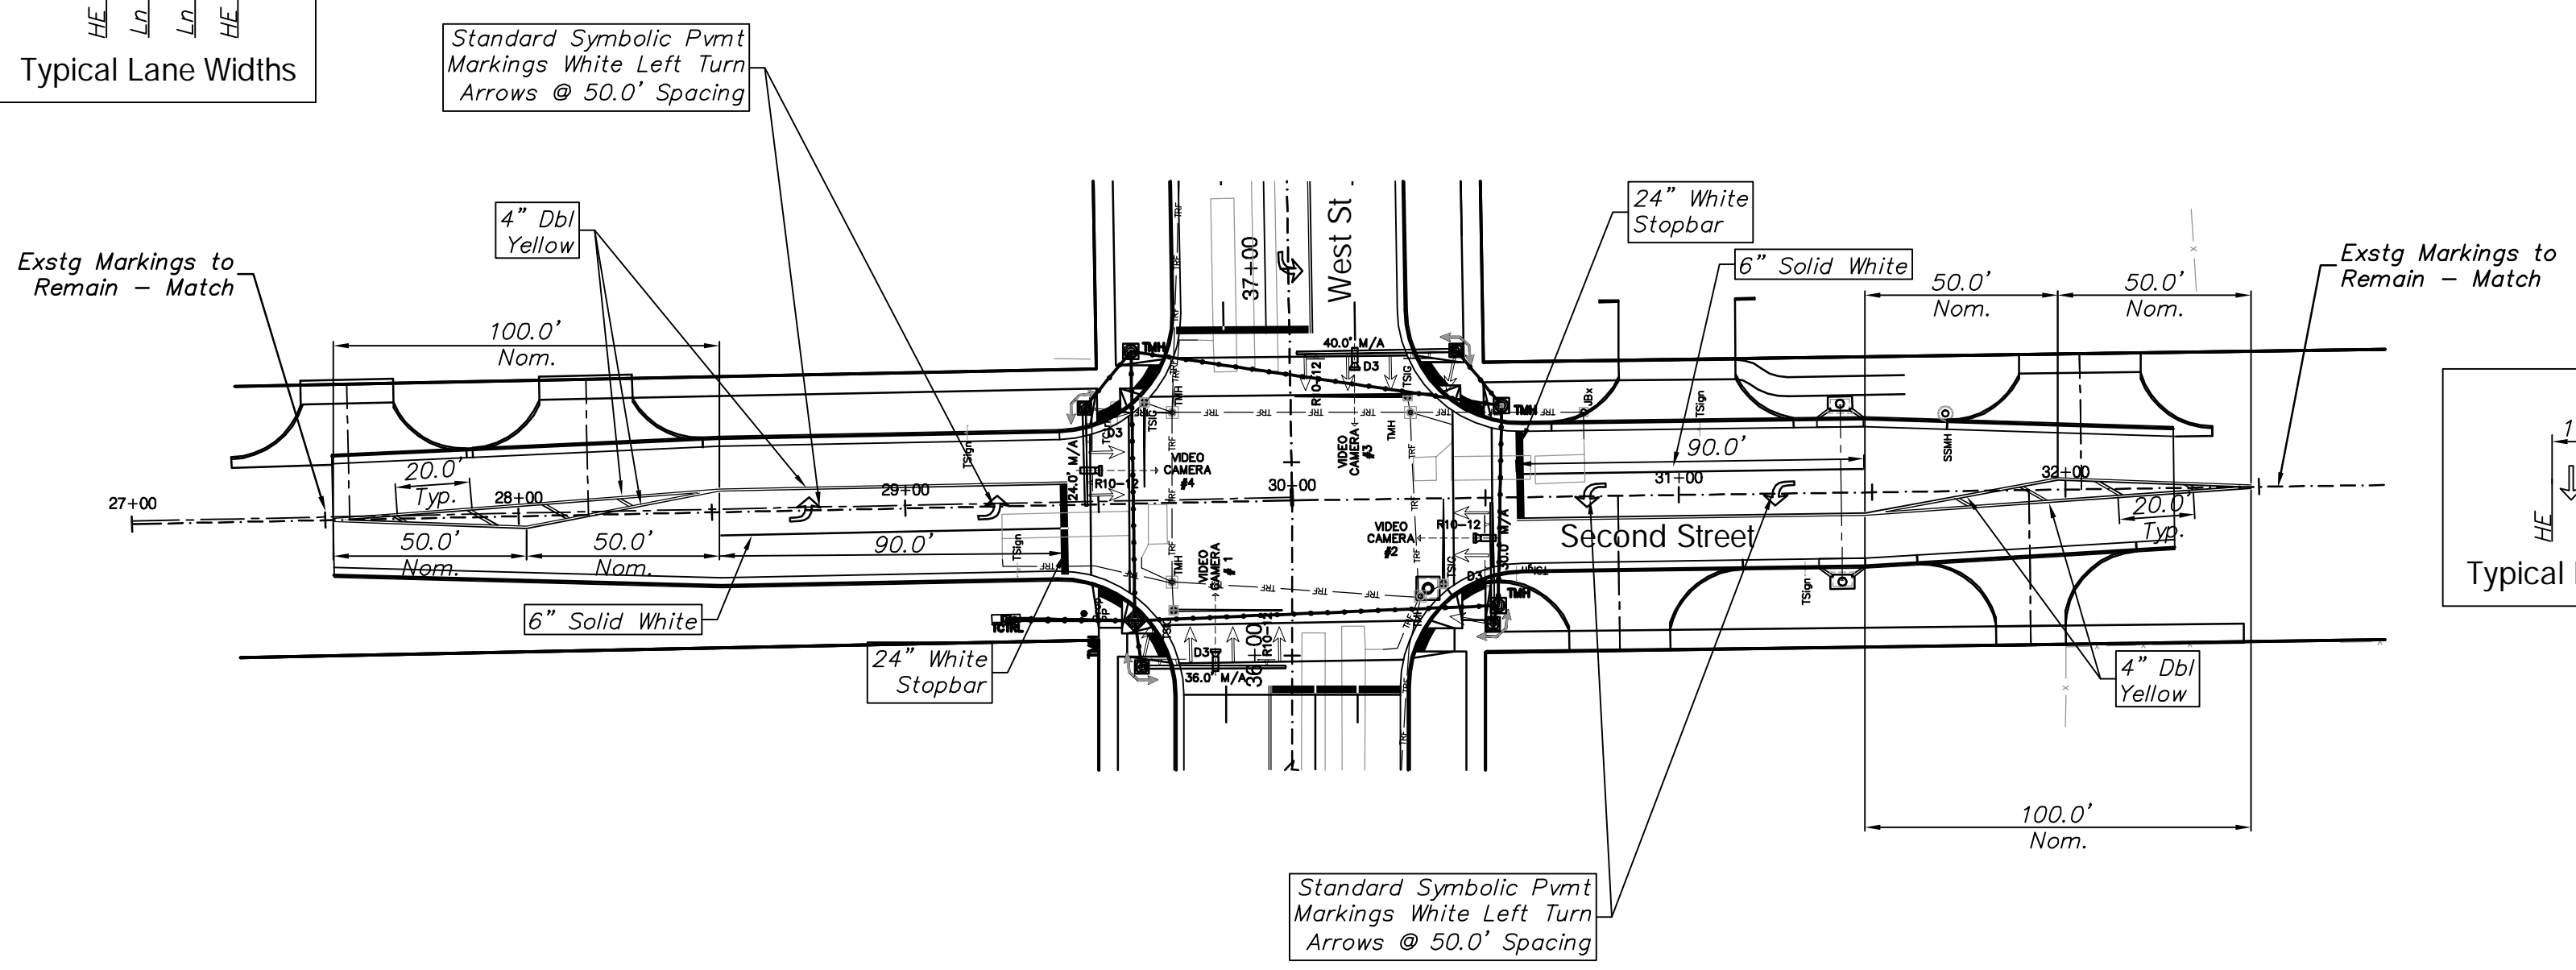
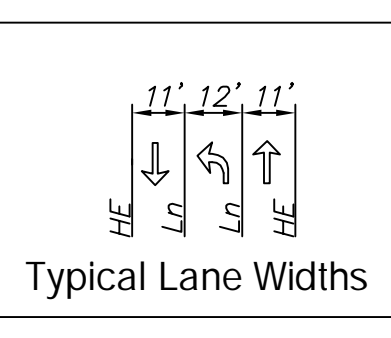
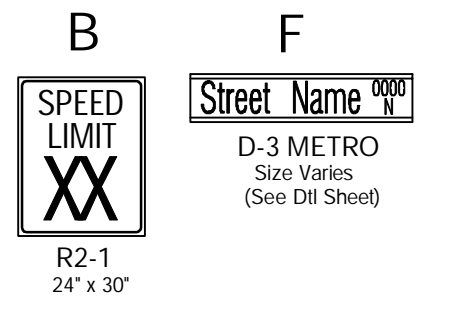
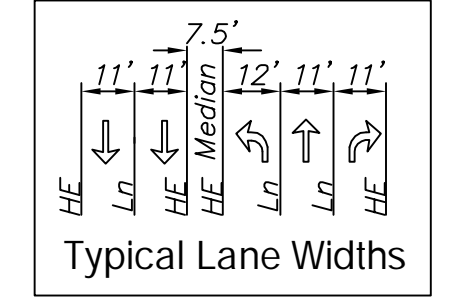
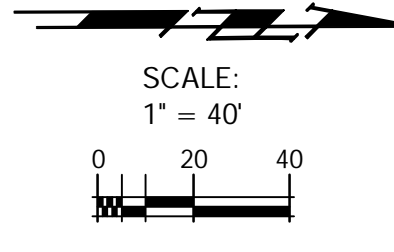


FHWA REGION NO.	STATE	PROJECT NO.	FISCAL YEAR	SHEET NO.	TOTAL SHEETS
7	KANSAS	87N-0459-01	2008	18	32

Fed. Aid # HSIP-N045(901)

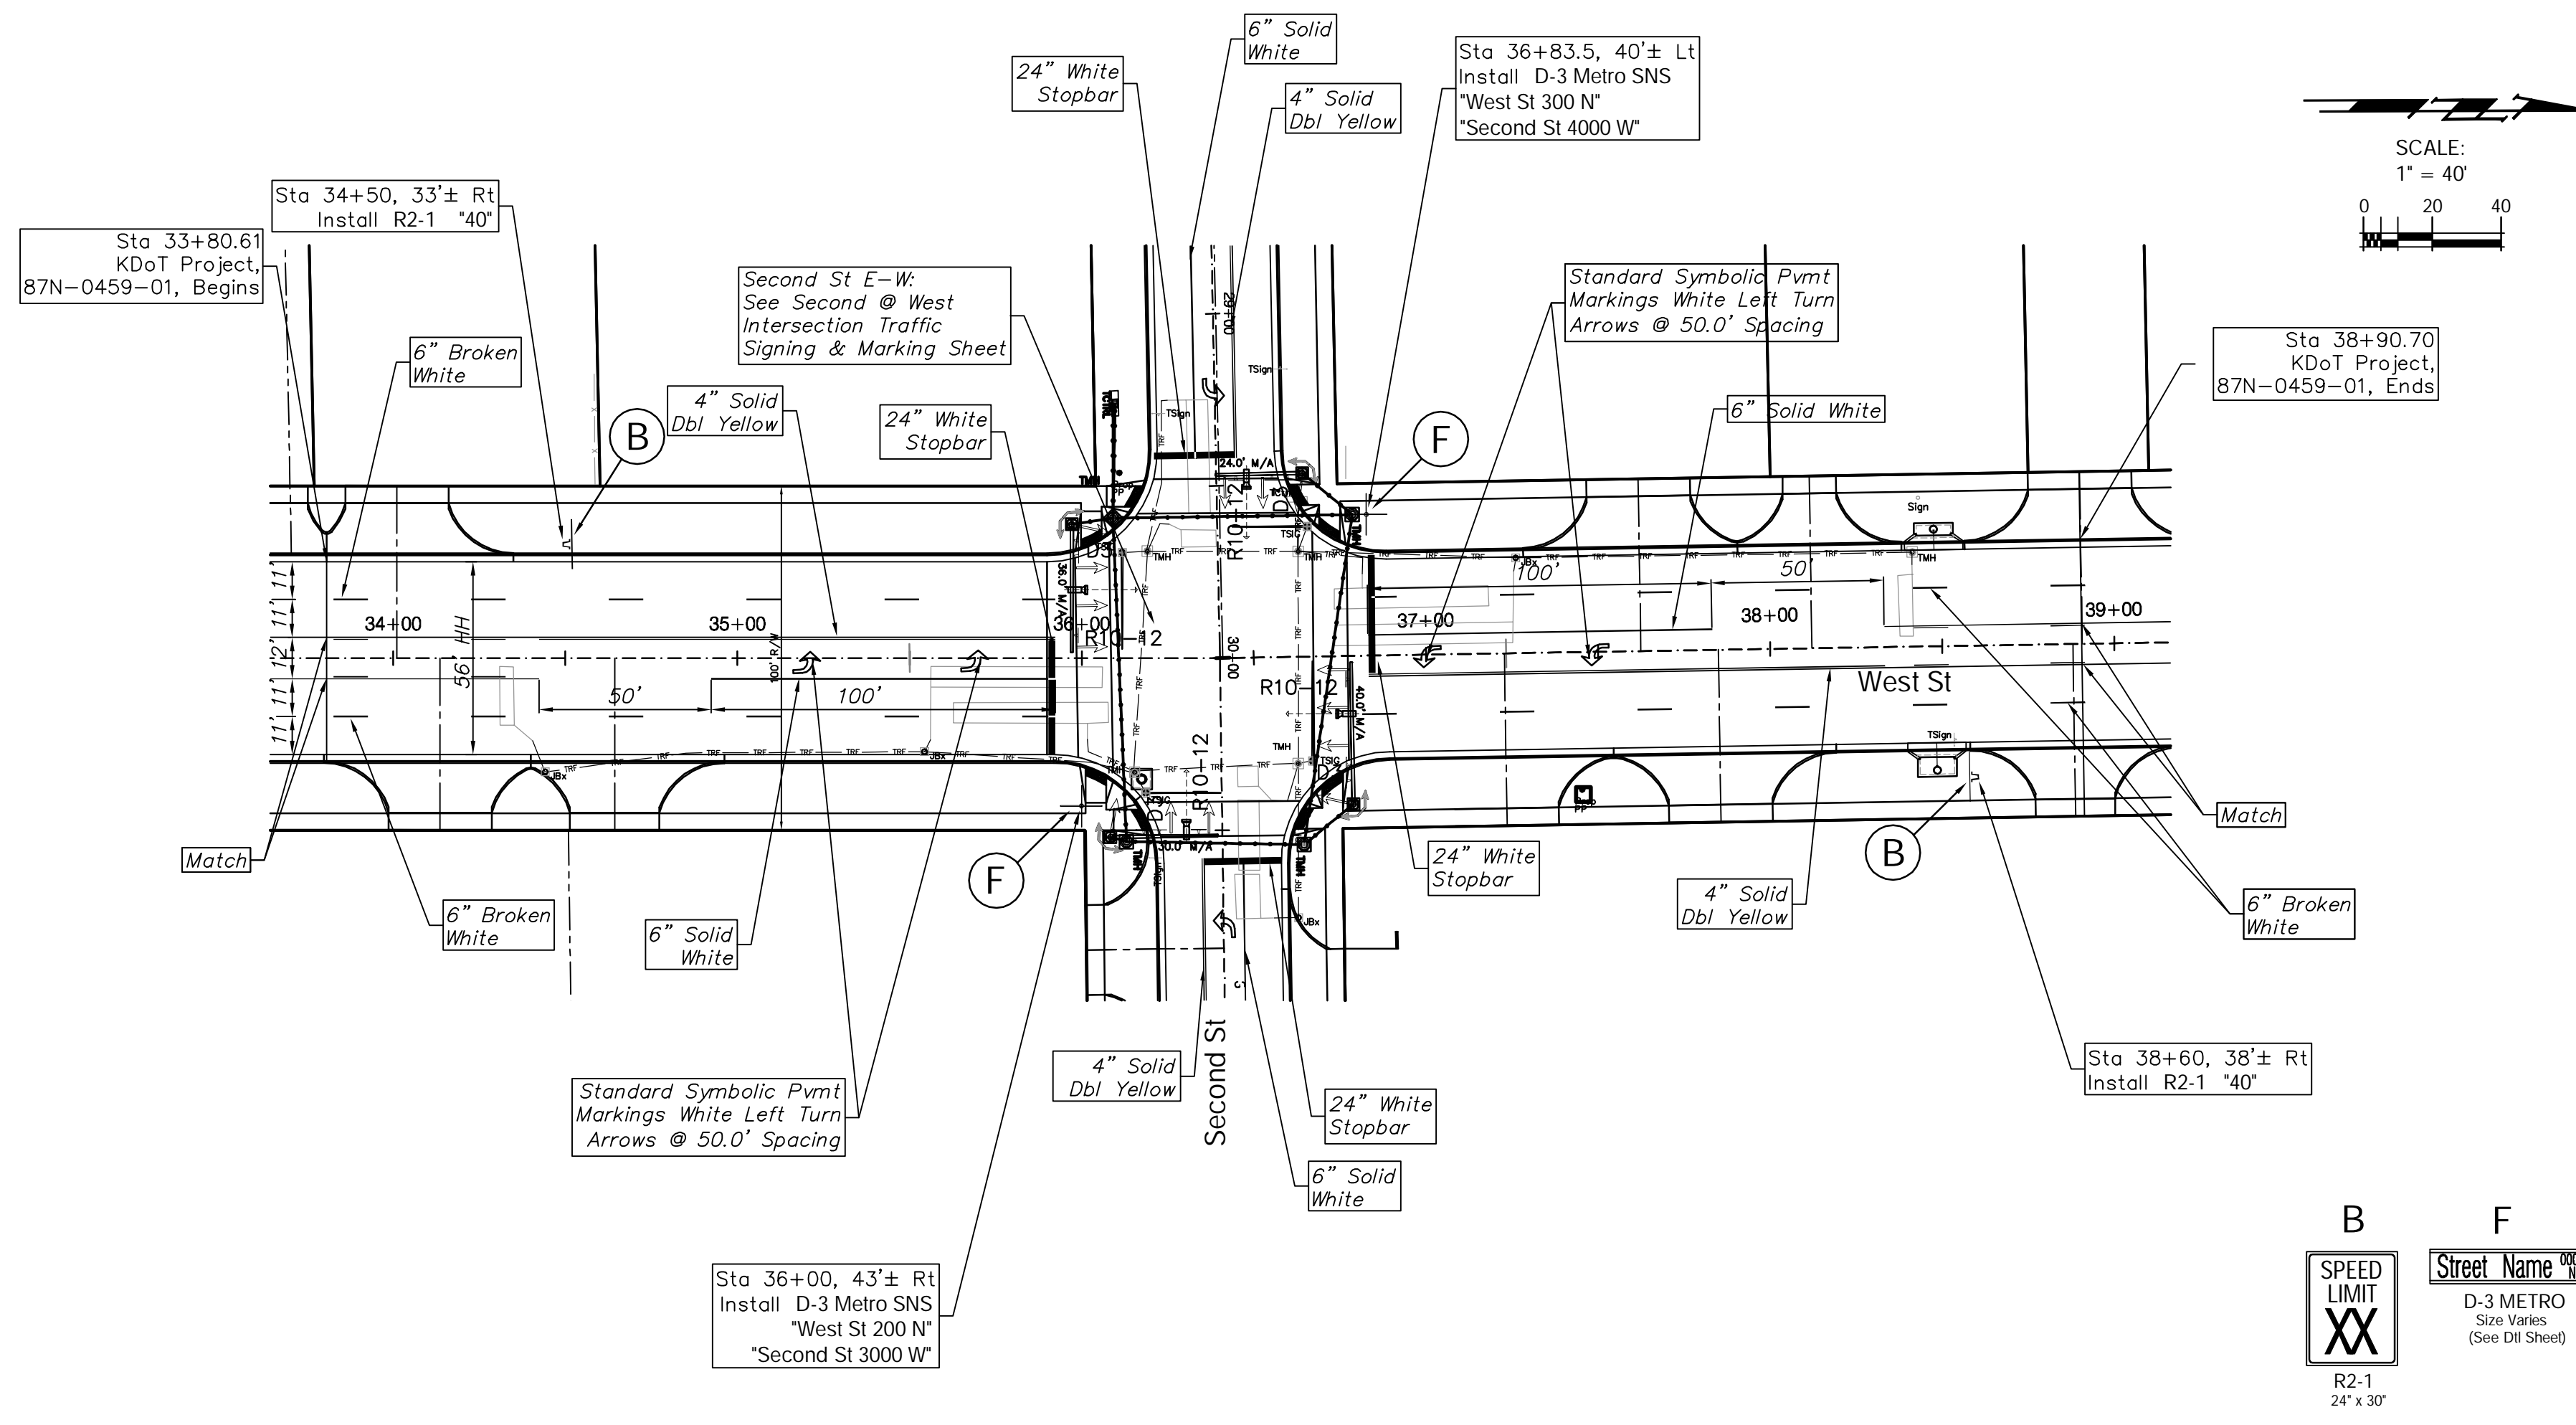

Drawing File: E:\West Street Paving New\Land\Drawg\Traffic base.dwg

Design: T. Azlere
 Drawn: Sonny
 Approved: T. Azlere
 Scale: 1:40

Project No. 04-04E859 CAPITAL IMPROVEMENT PROJECT
WEST & SECOND STREET MARKING & SIGNING

Baughman Company, P.A.
 315 Ellis St. Wichita, KS 67211 P 316-262-7271 F 316-262-0149
 Baughman ENGINEERING | SURVEYING | PLANNING | LANDSCAPE ARCHITECTURE

November 2008
 SHEET 18 OF 32