
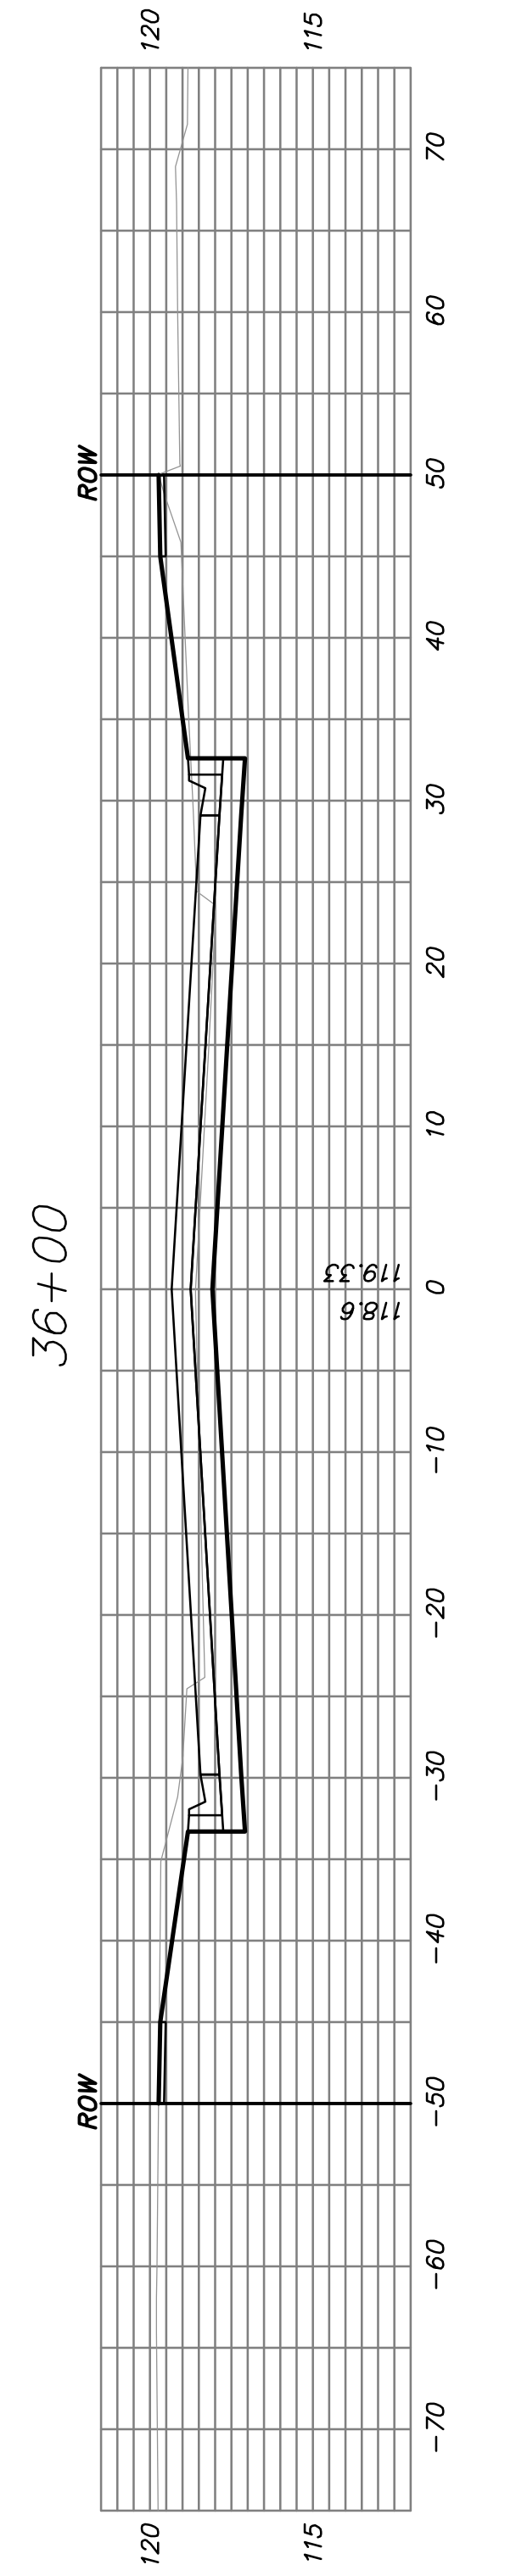
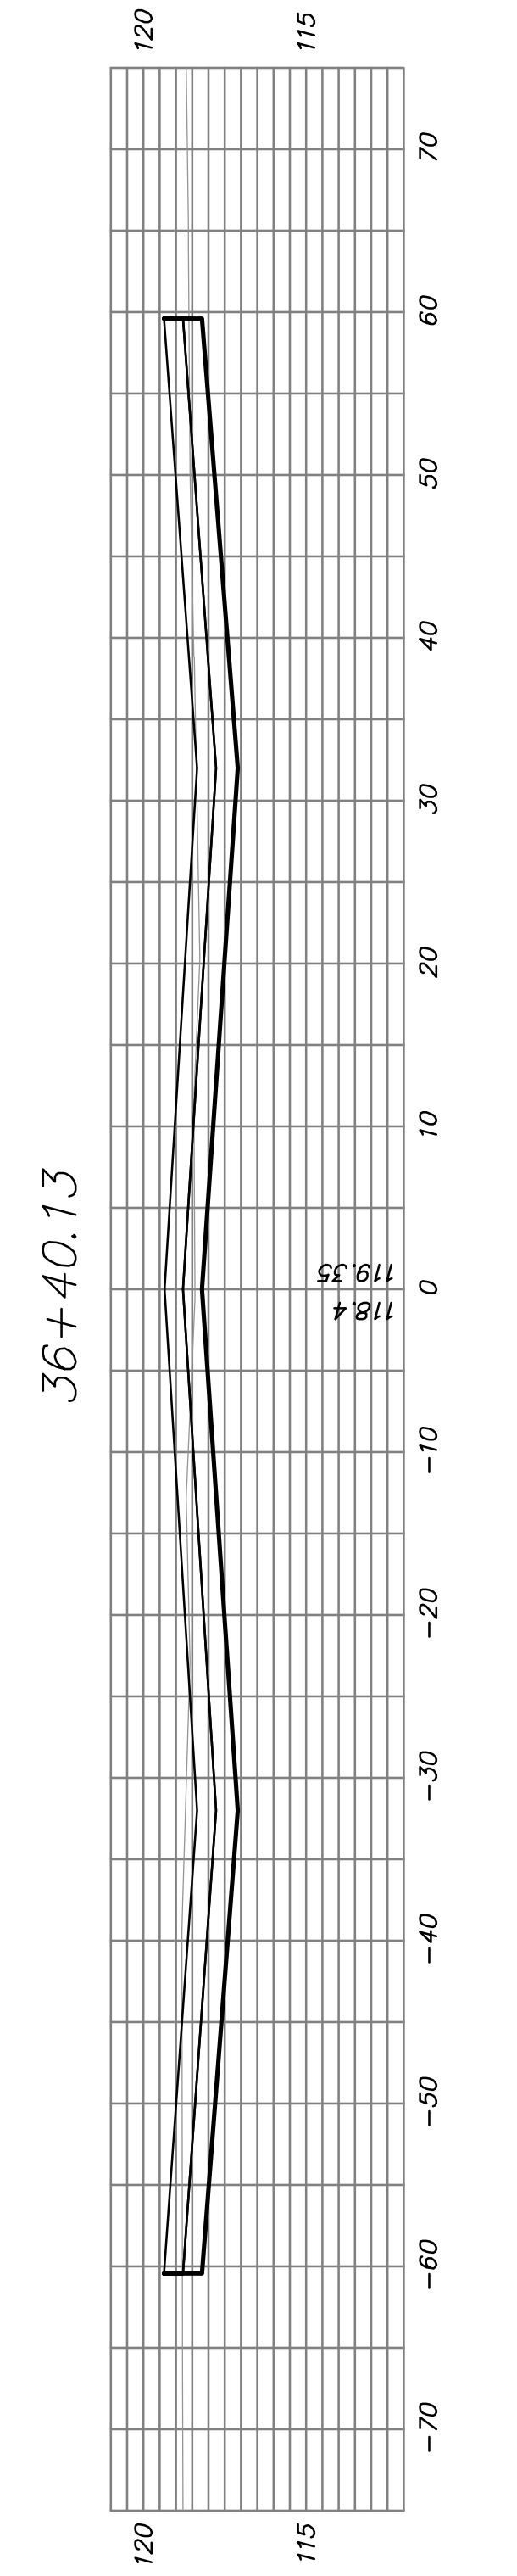
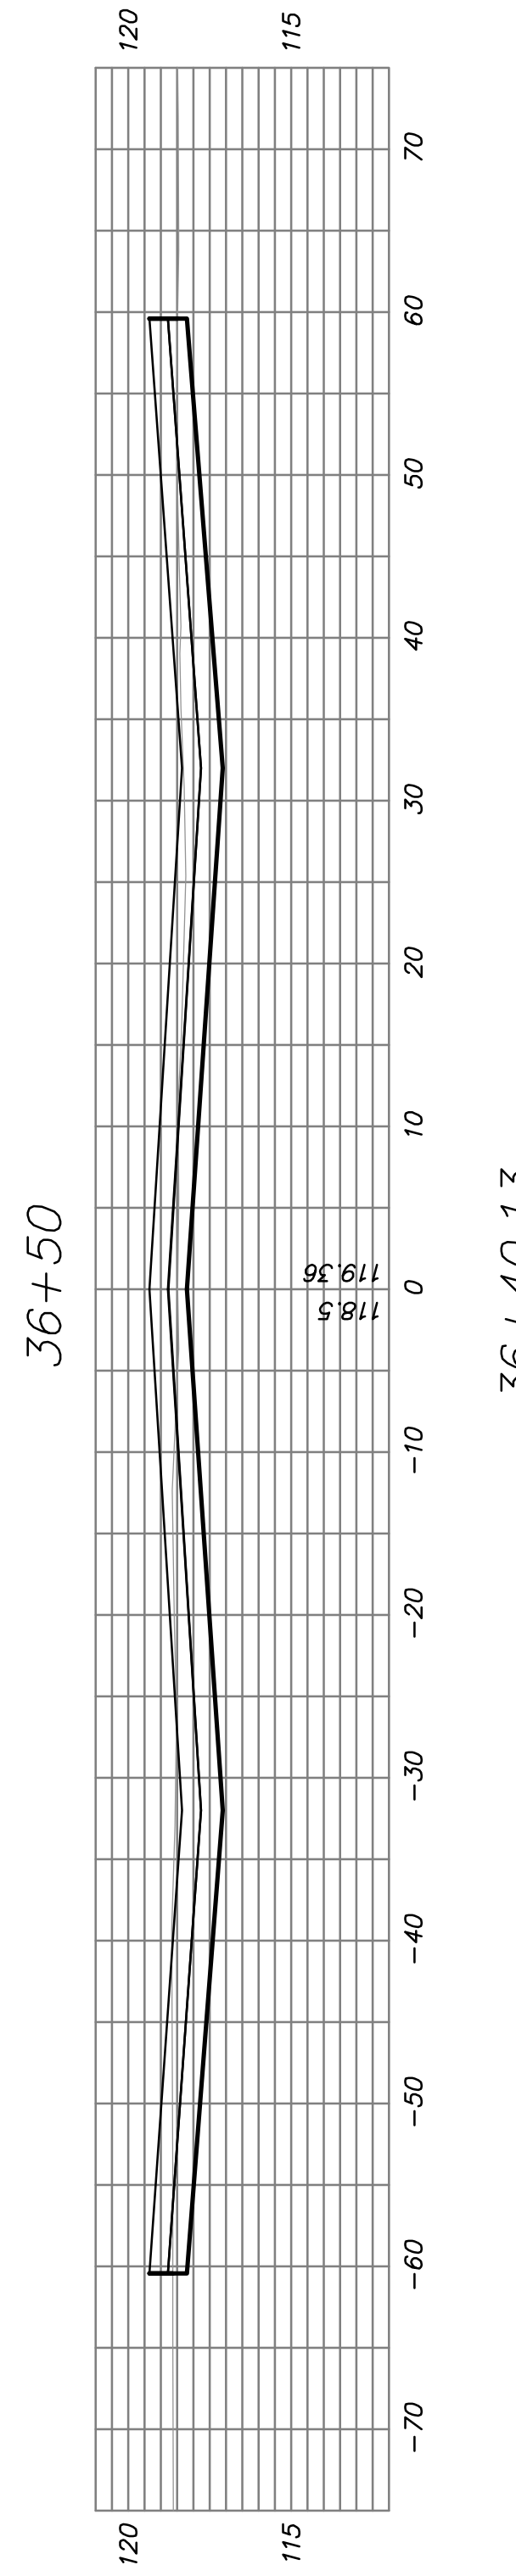
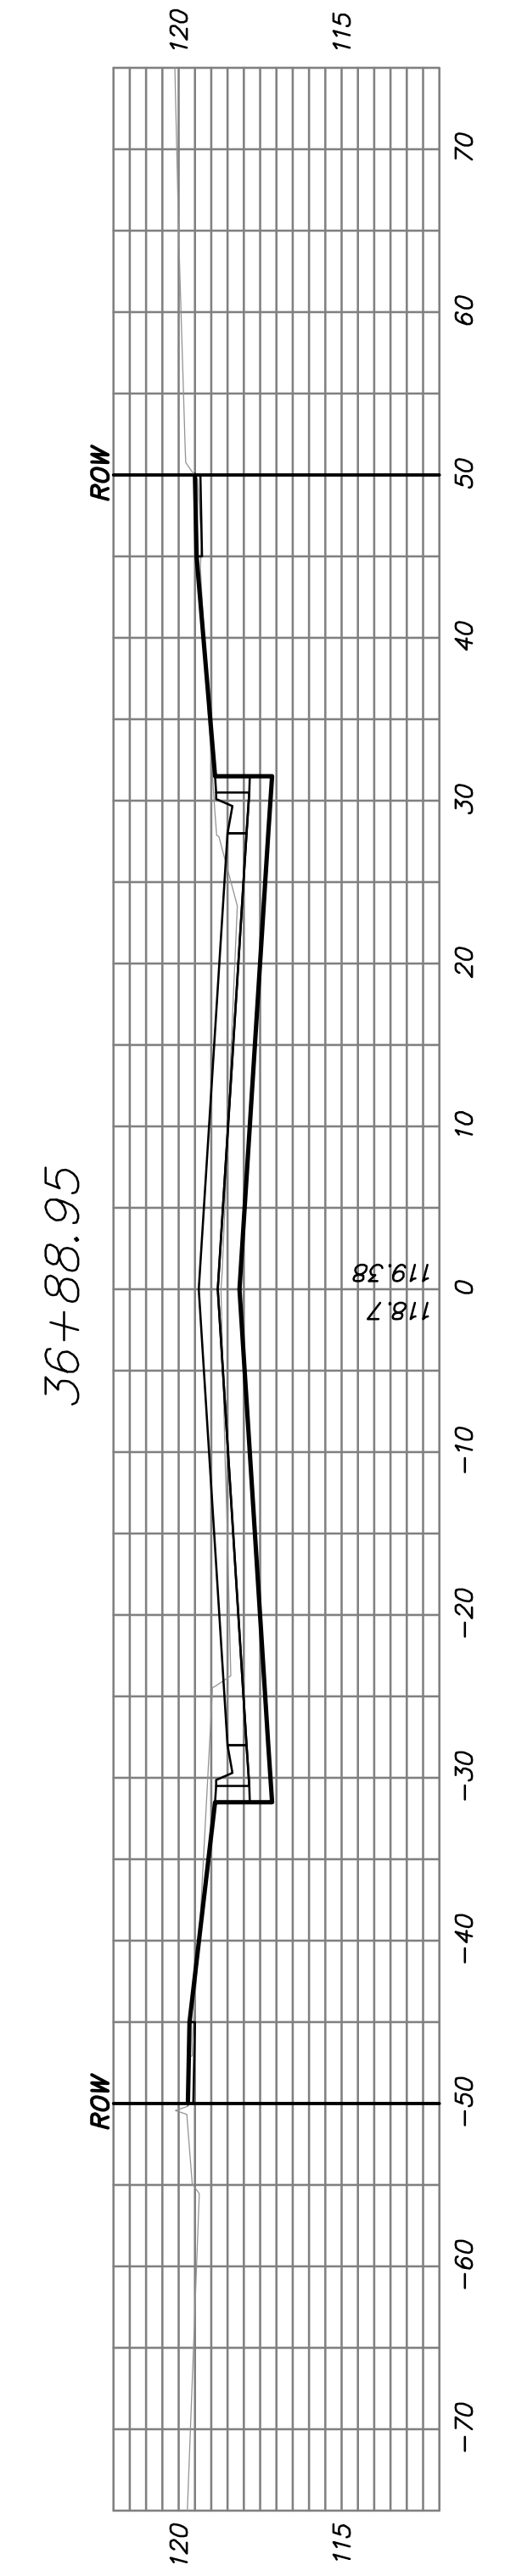
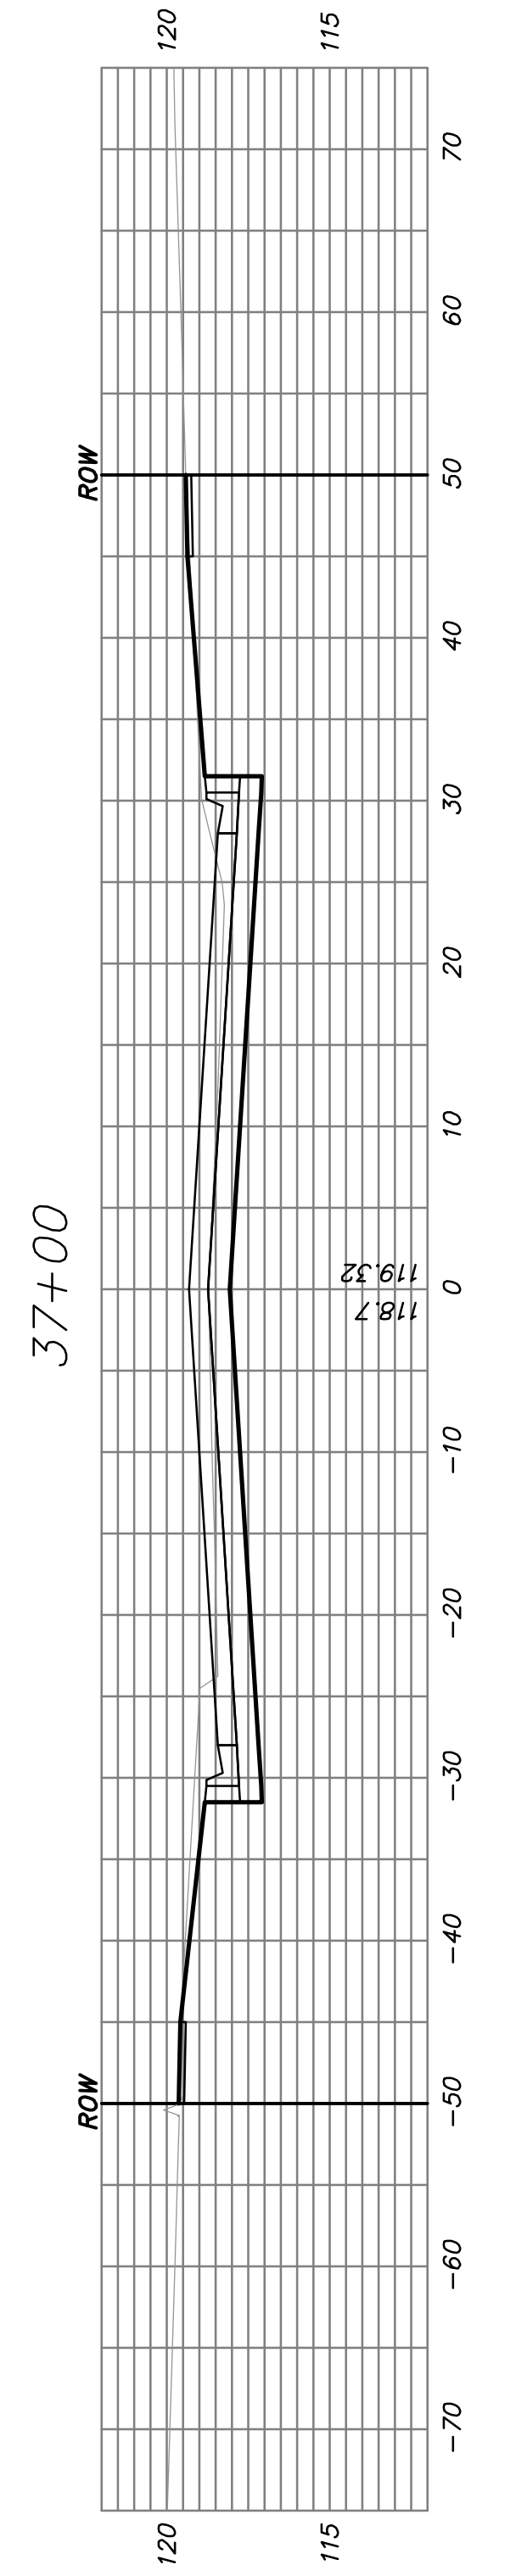
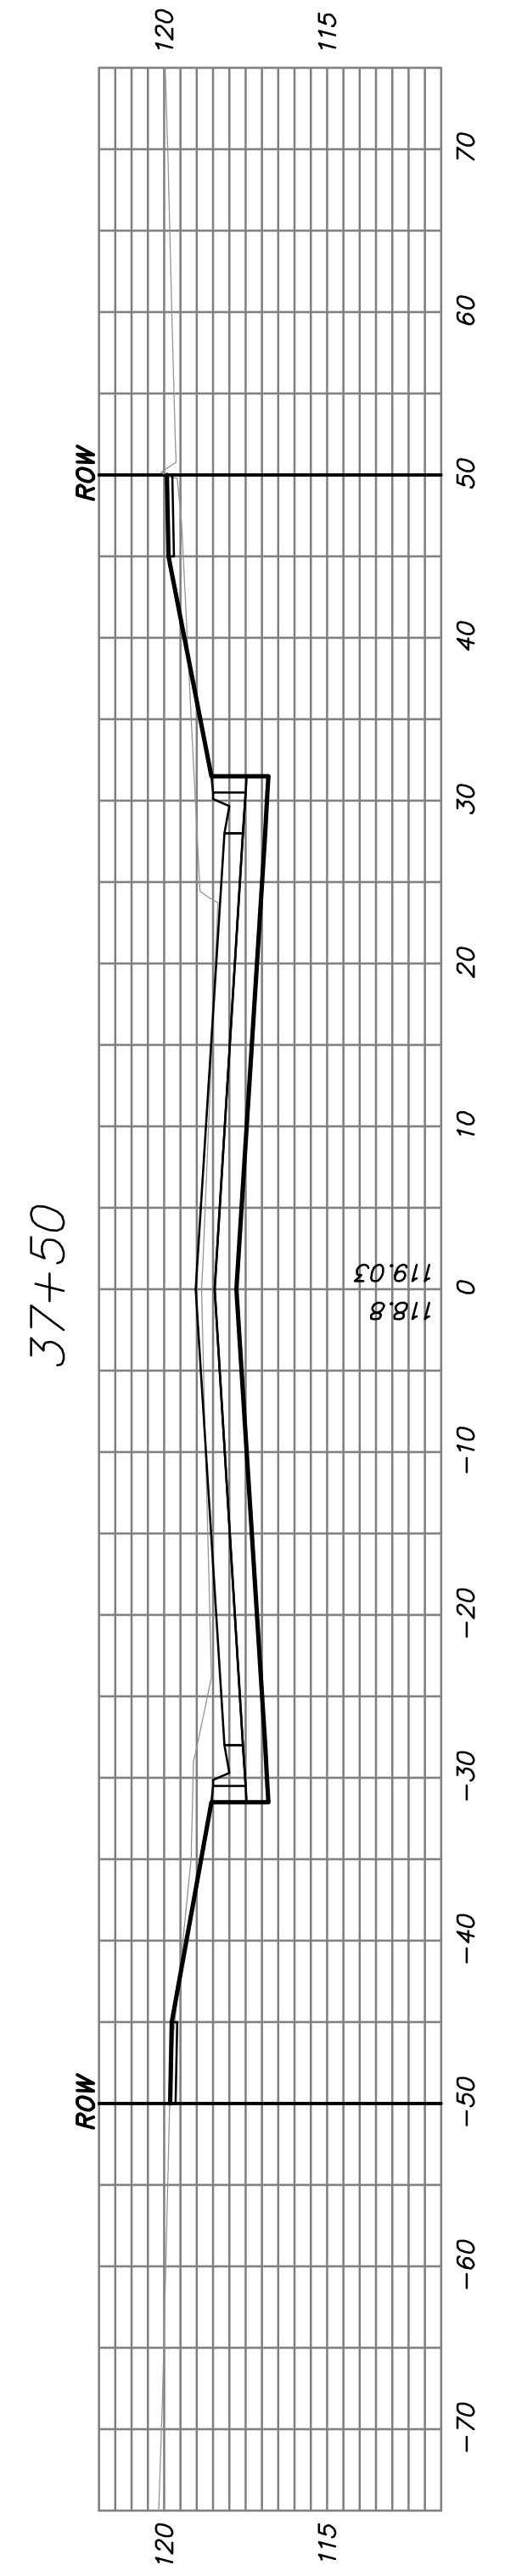
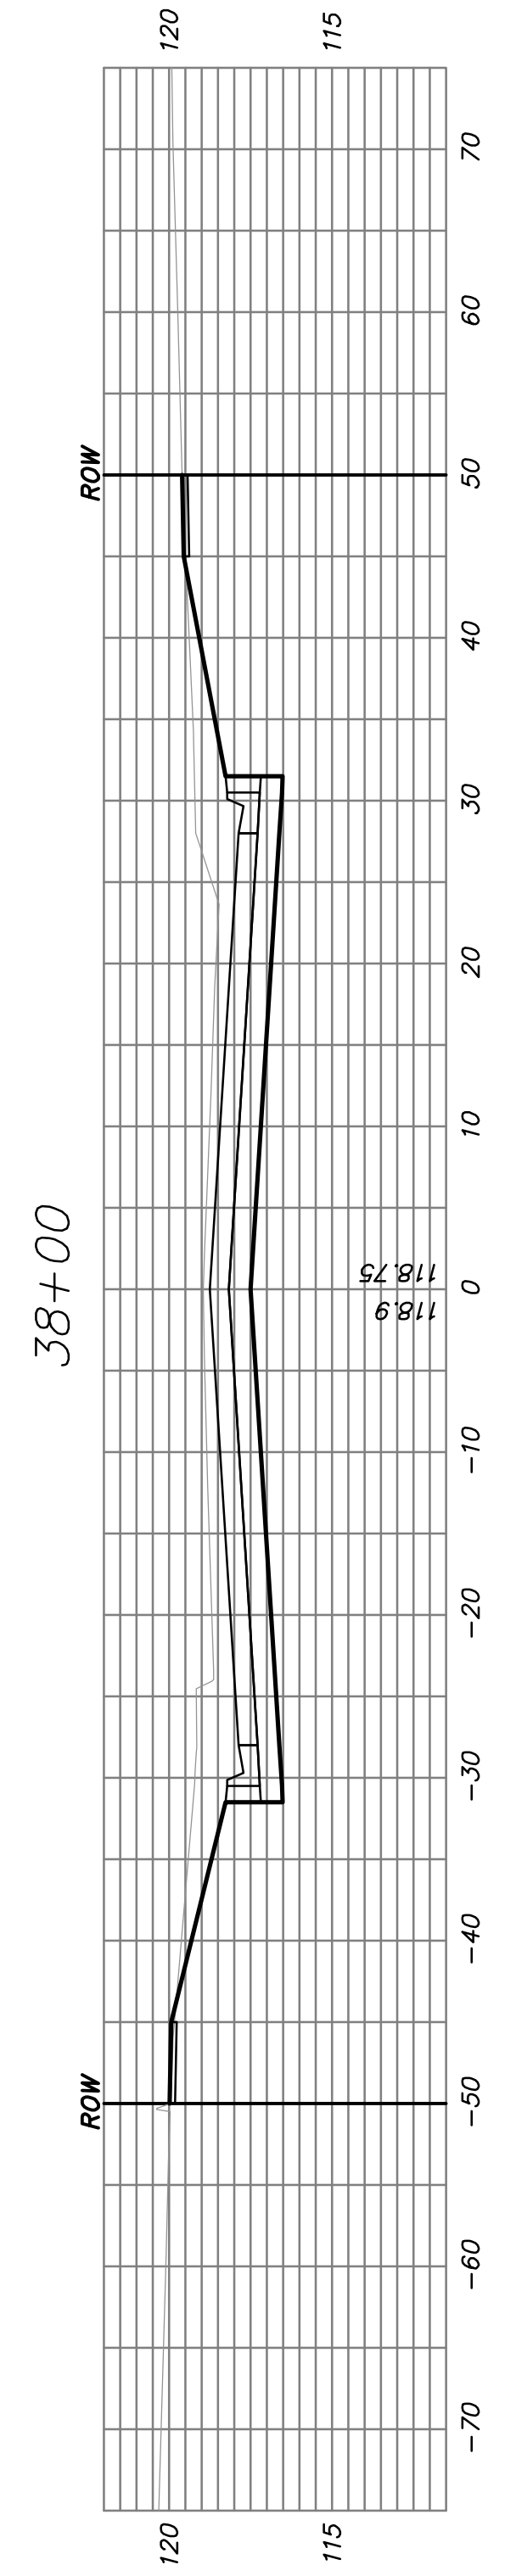
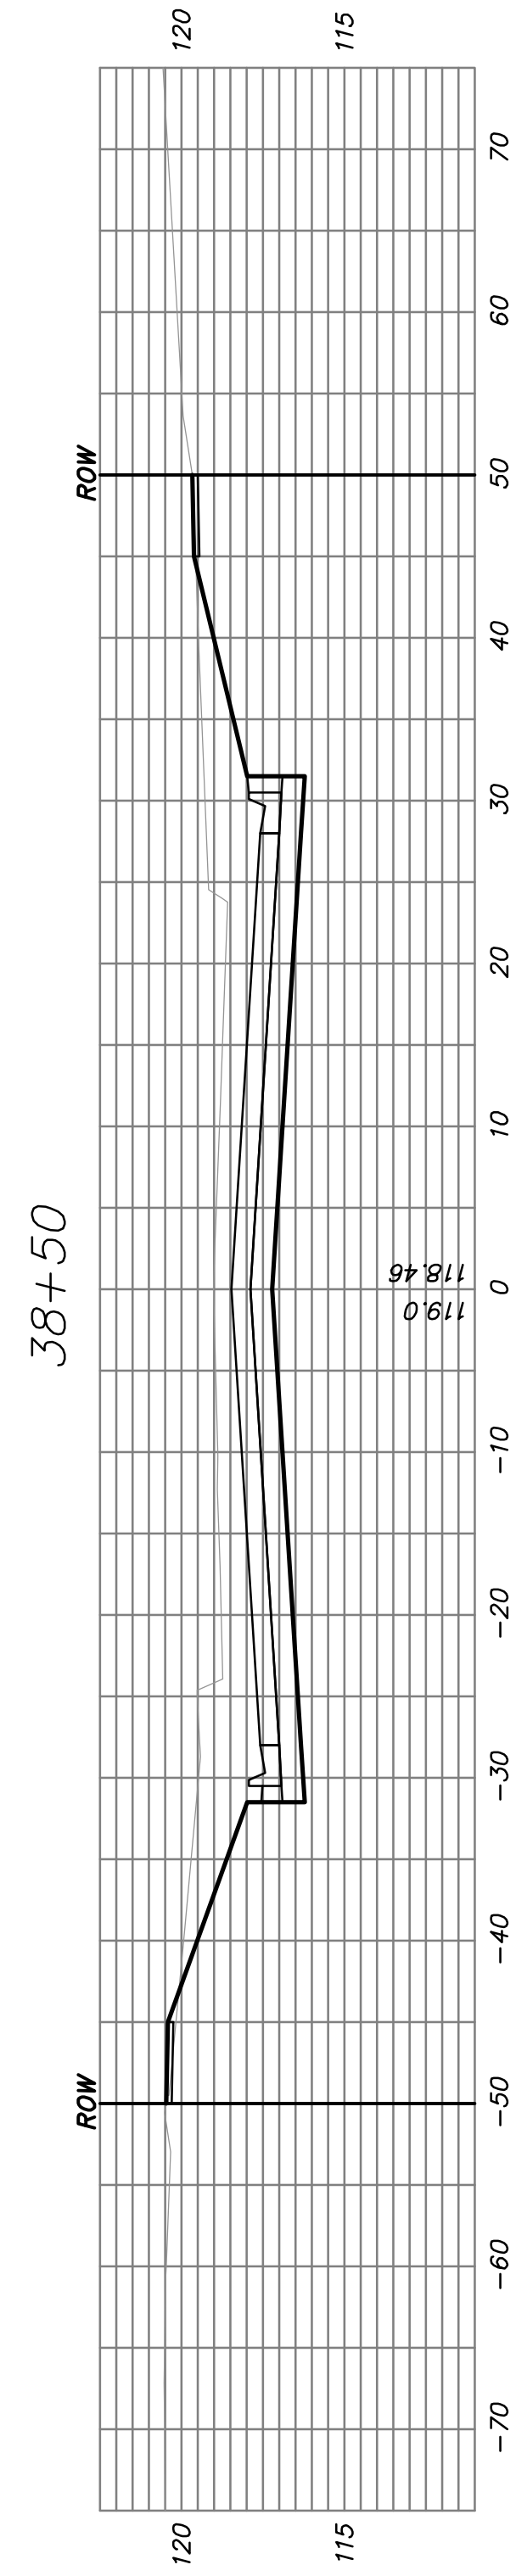


FHWA REGION NO.	STATE	PROJECT NO.	FISCAL YEAR	SHEET NO.	TOTAL SHEETS
7	KANSAS	87N-0459-01	2008	30	32

Fed. Aid # HSIP-N045(901)

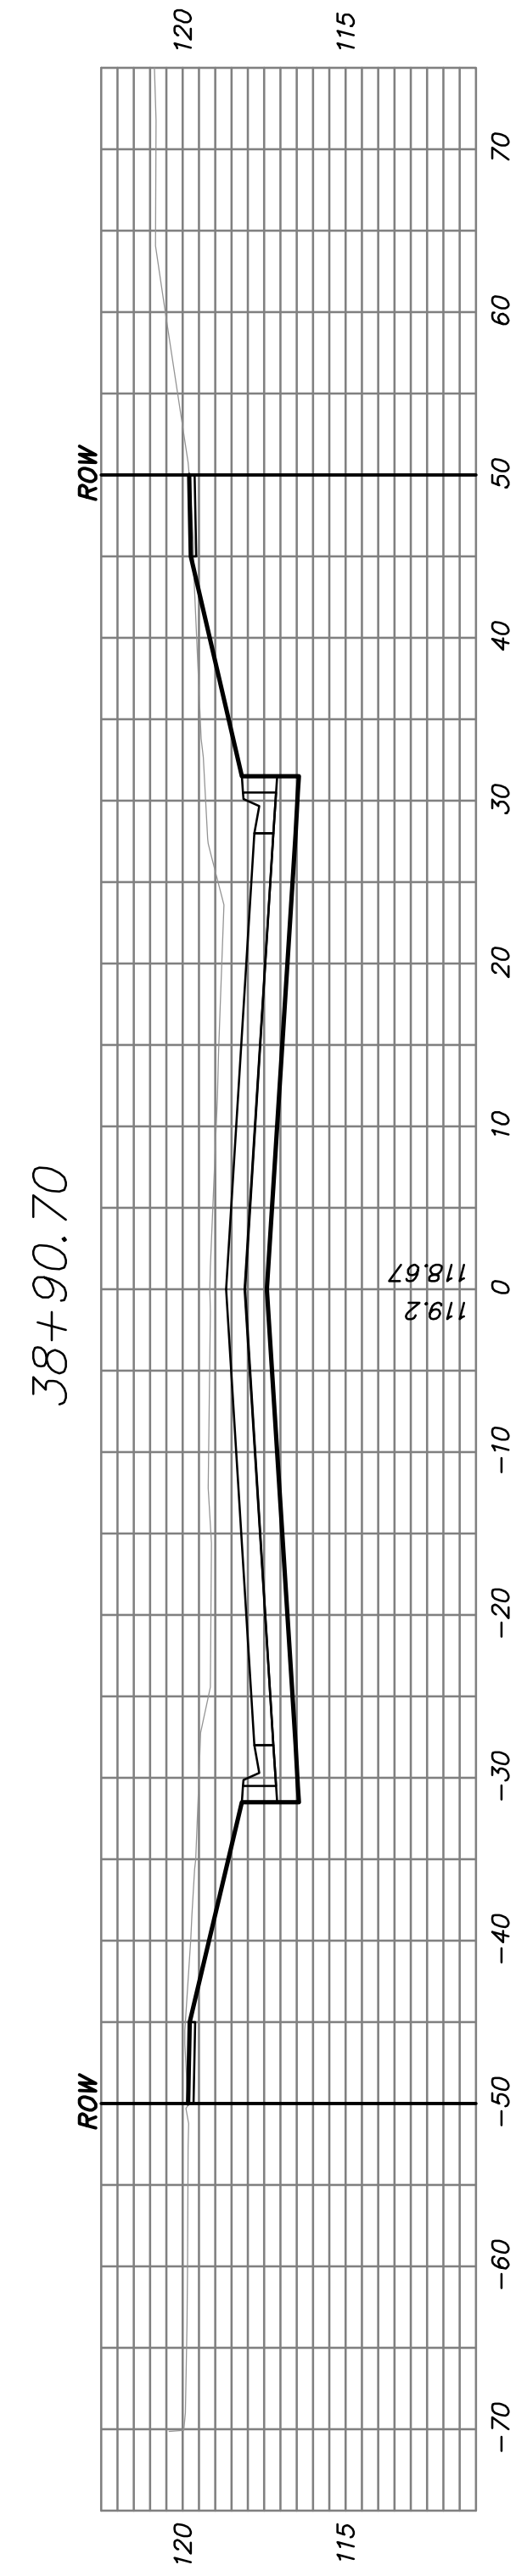

Drawing File: F:\WEST ST\PAVING

Design: T. Aziere
 Drawn: Sonny
 Approved: J. F. Bradley
 Scale: 1:10

Project No. 04-04-E859 CAPITAL IMPROVEMENT PROJECT
WEST STREET PAVING
 PAVEMENT CROSS SECTIONS
 PAVEMENT, STORM WATER SEWER, TRAFFIC CONTROL IMPROVEMENTS

Baughman **Baughman Company, P.A.**
 315 Ellis St. Wichita, KS 67211 P 316-262-7271 F 316-262-0149
 ENGINEERING | SURVEYING | PLANNING | LANDSCAPE ARCHITECTURE

September 2008

SHEET
 OF
 30
 32