




4+25.00

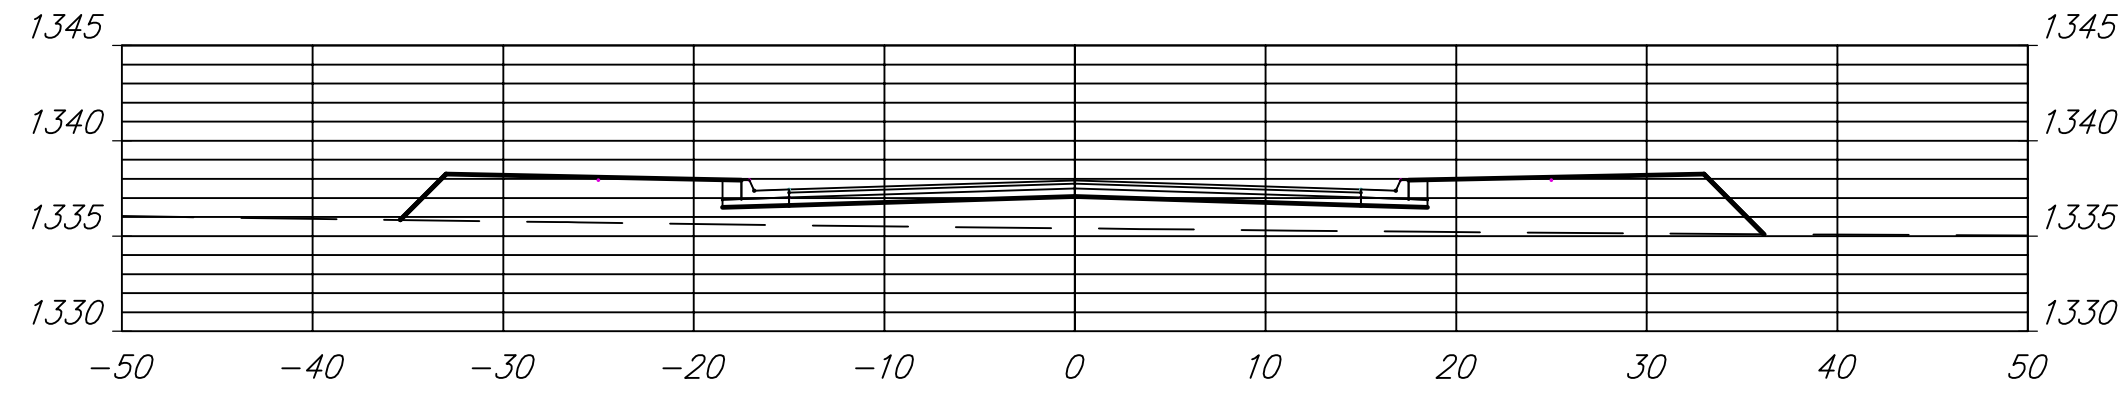


4+00.00

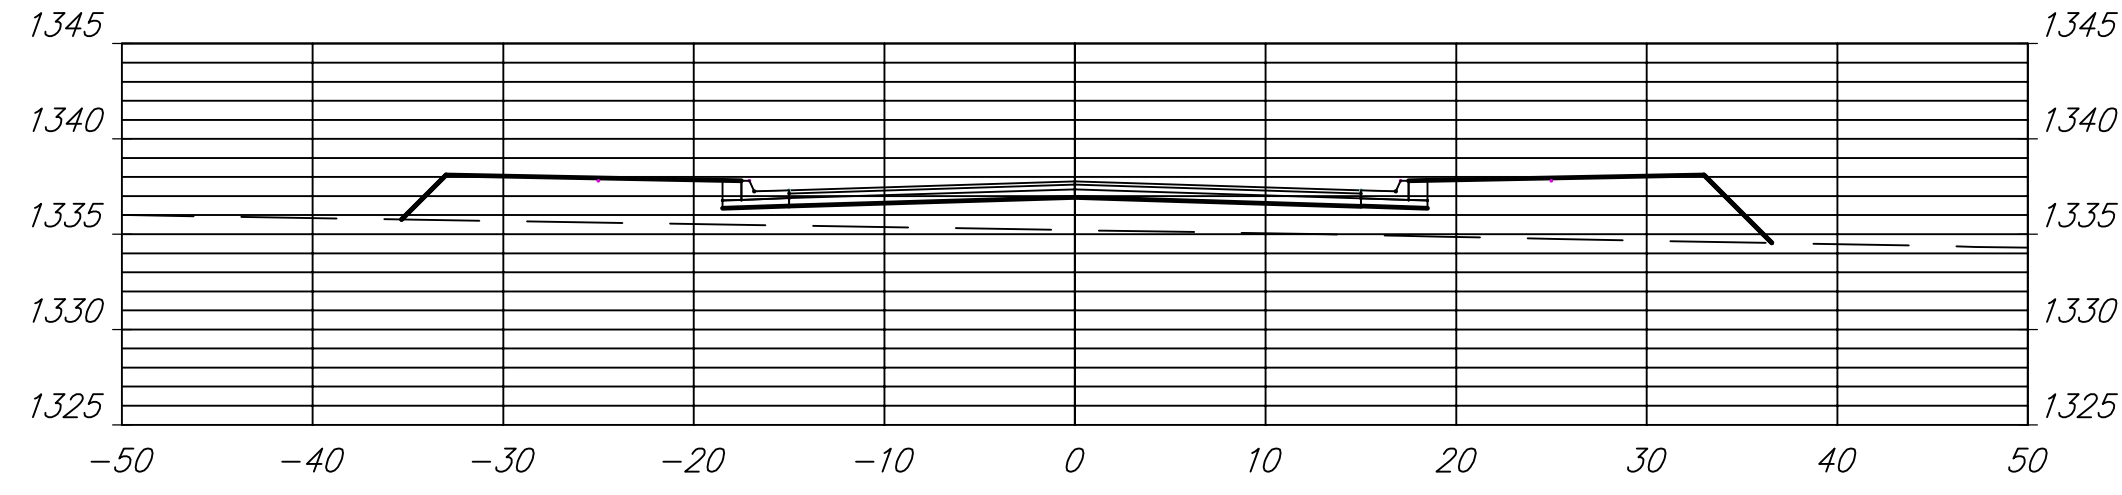


3+75.00

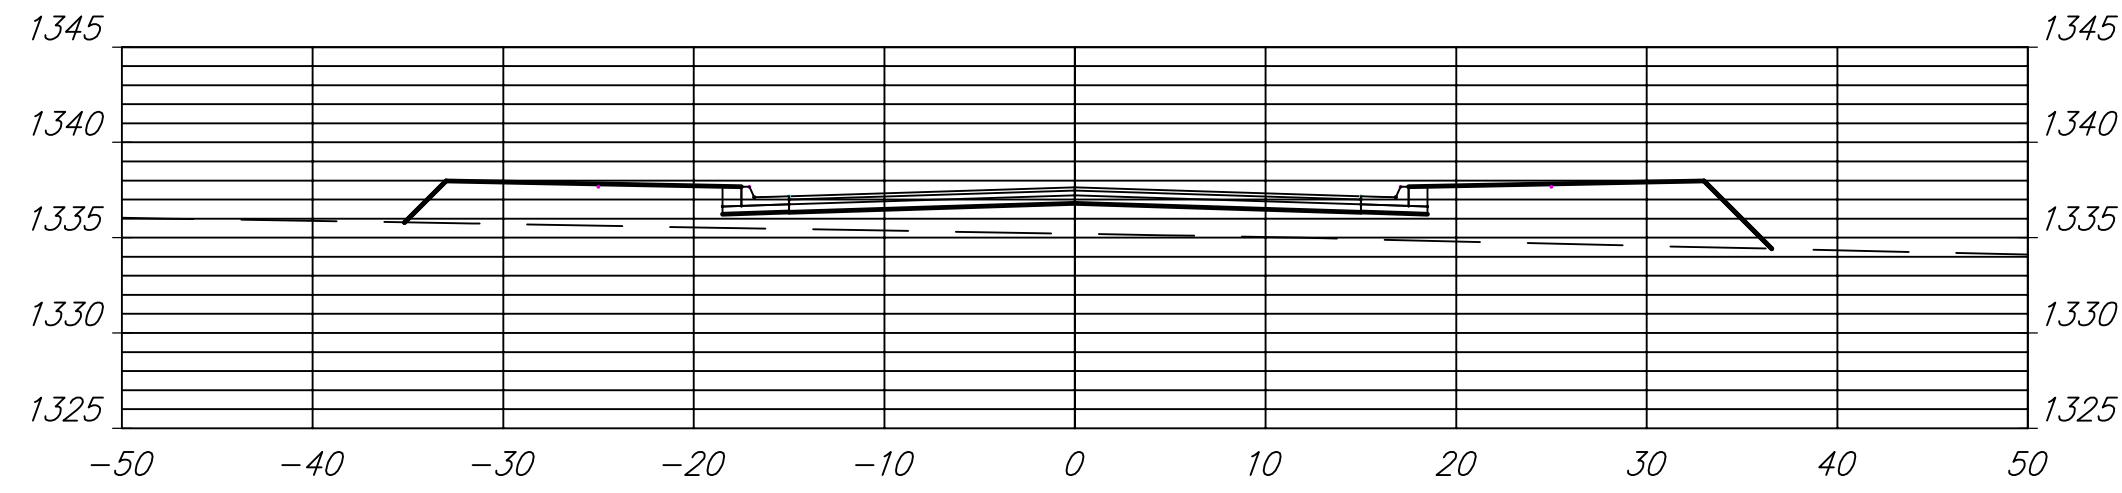


3+50.00

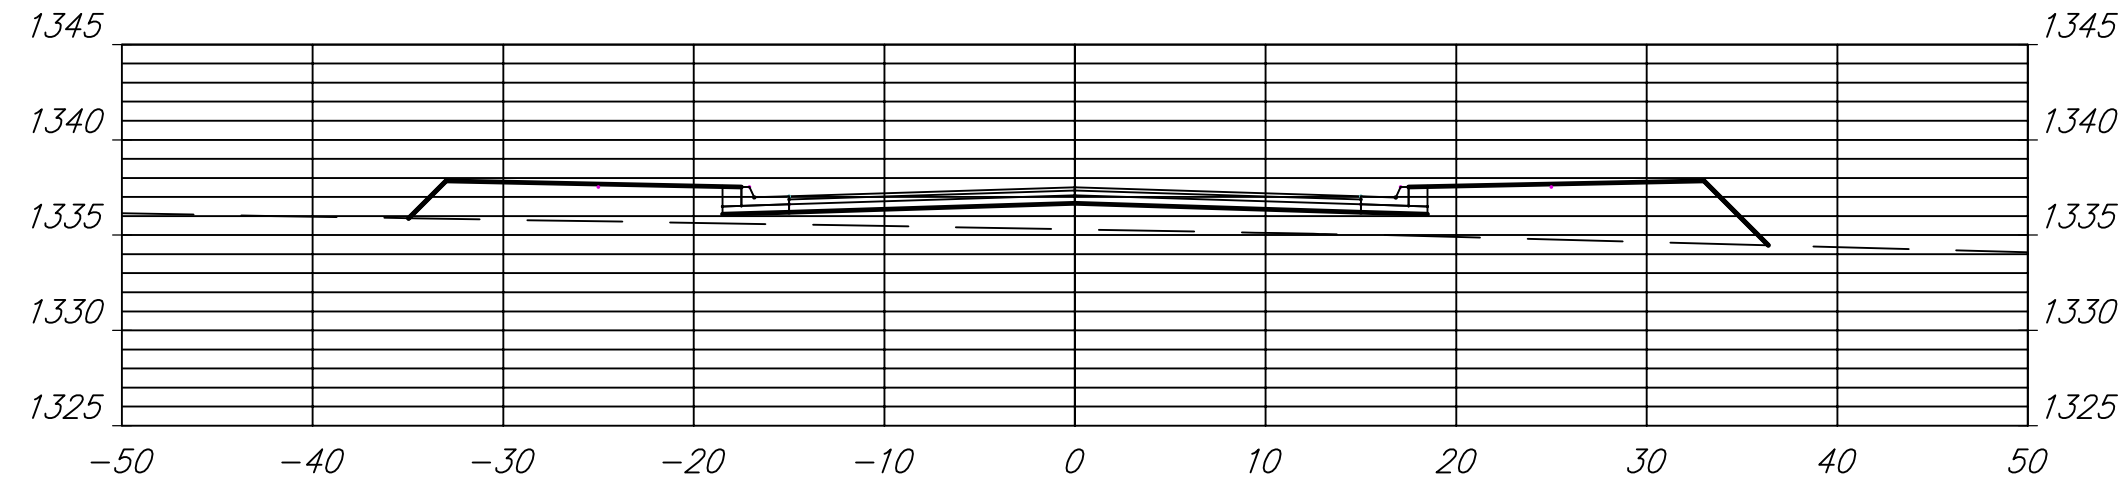


3+30.67

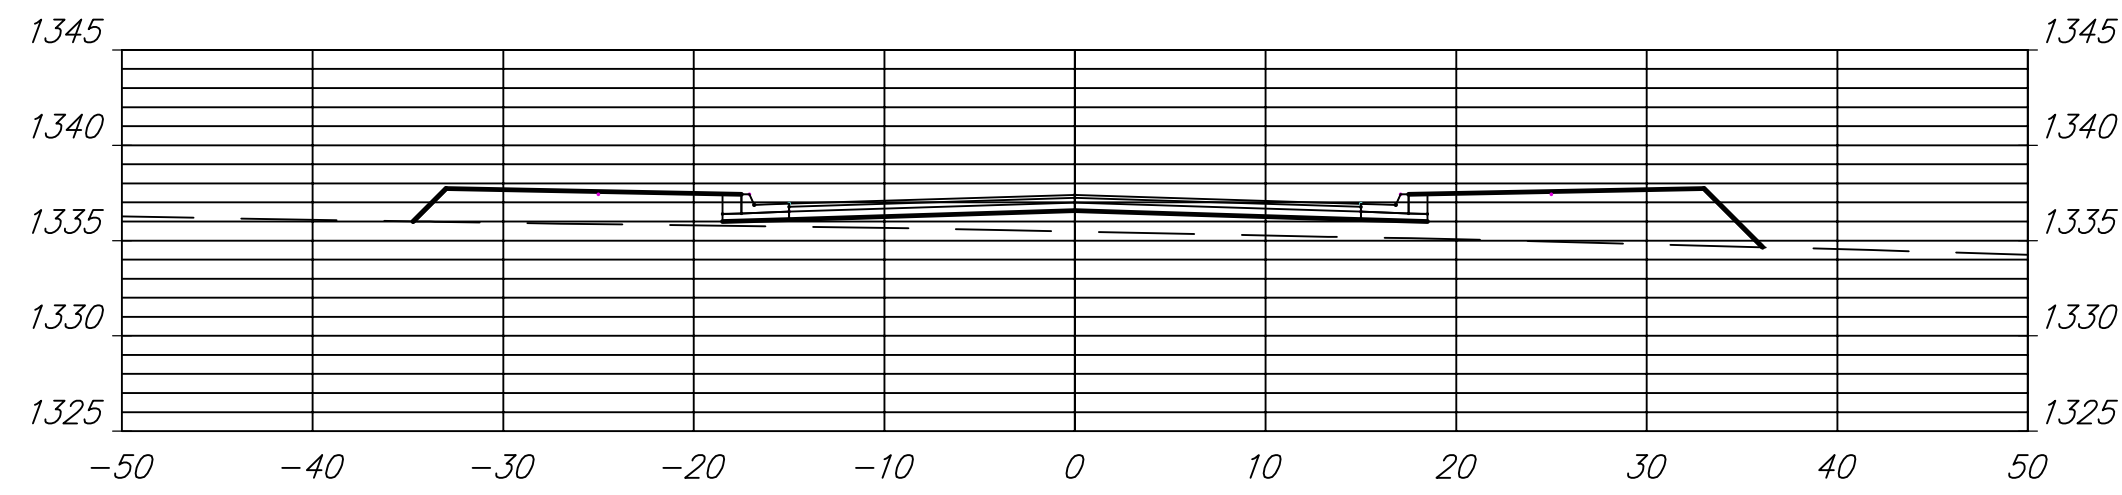


3+04.82

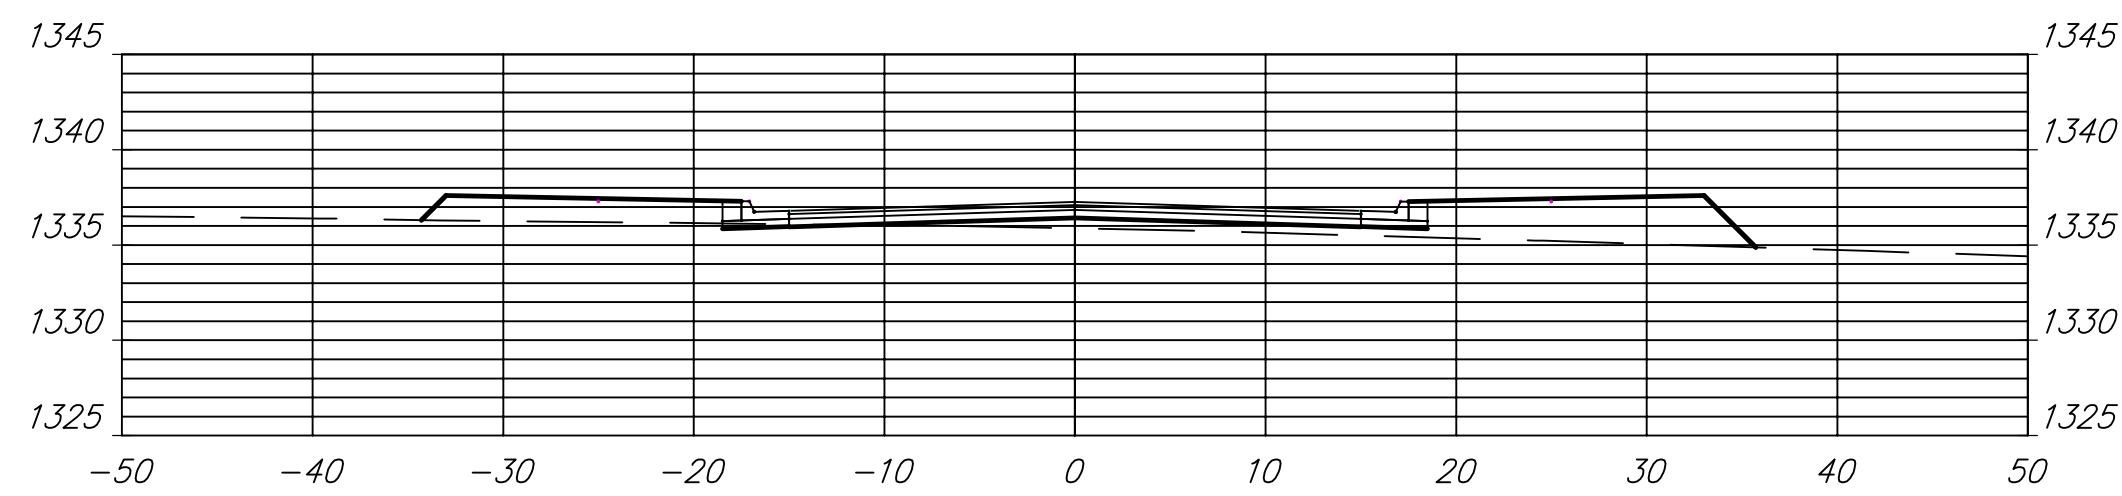


5+50.00

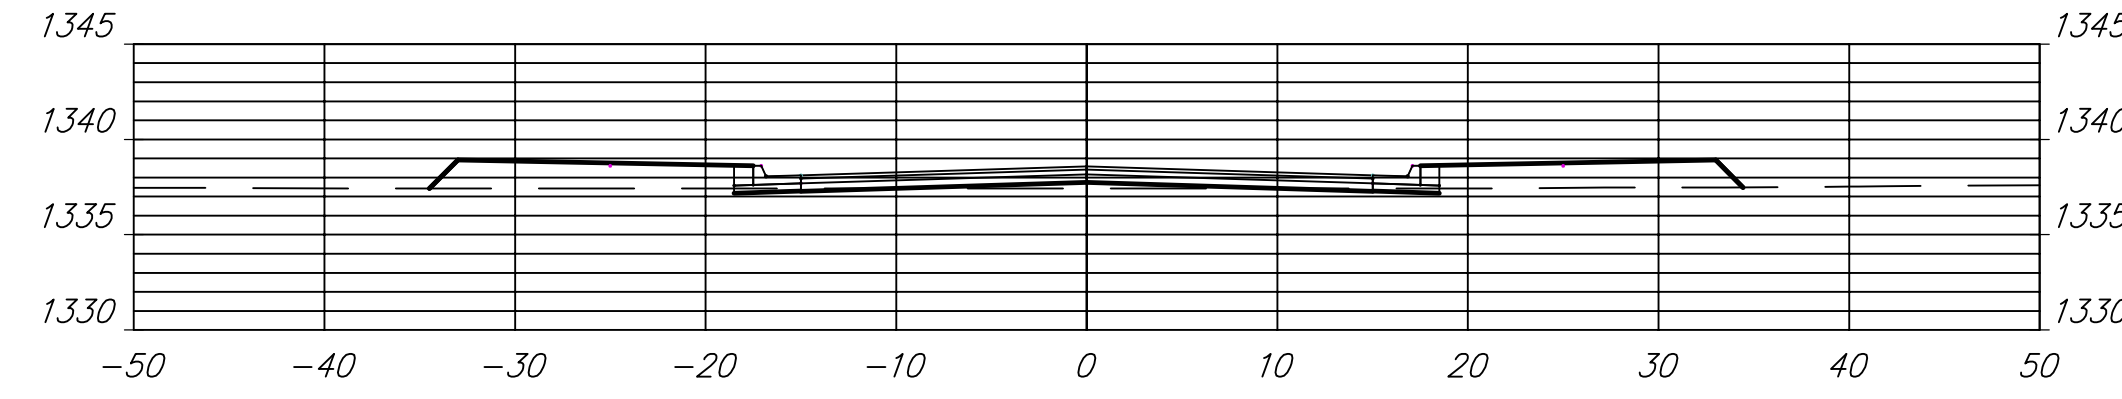


5+27.02

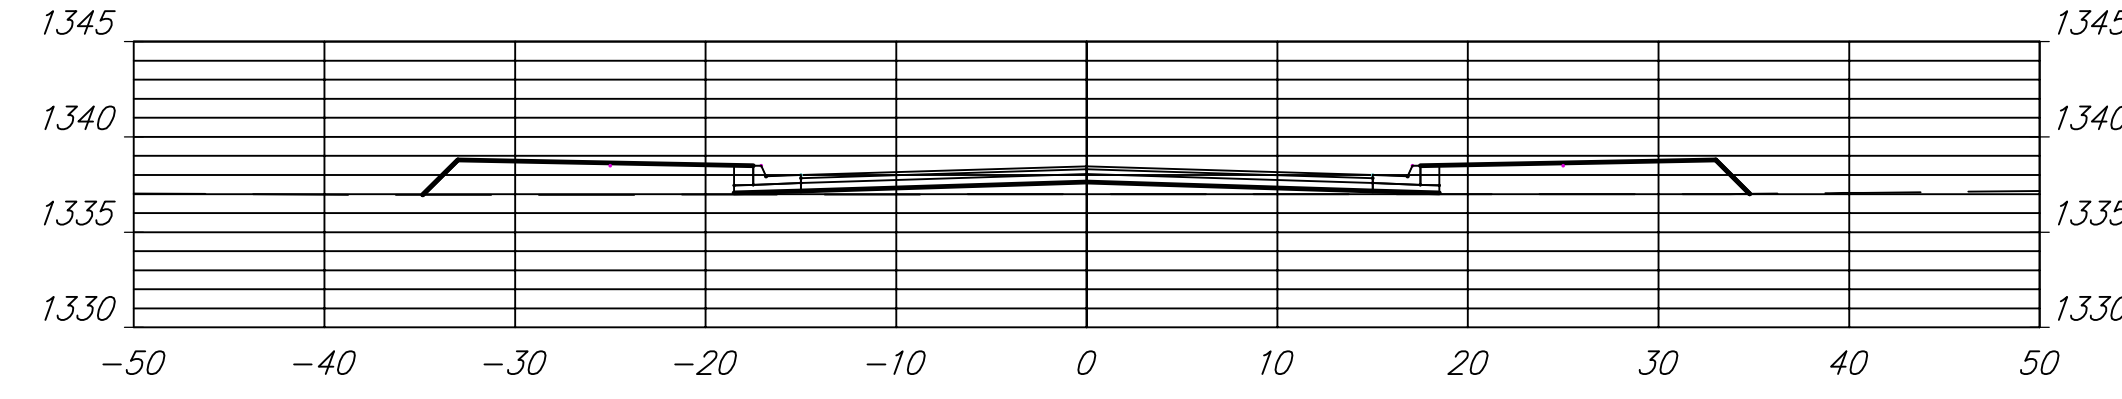


5+25.00

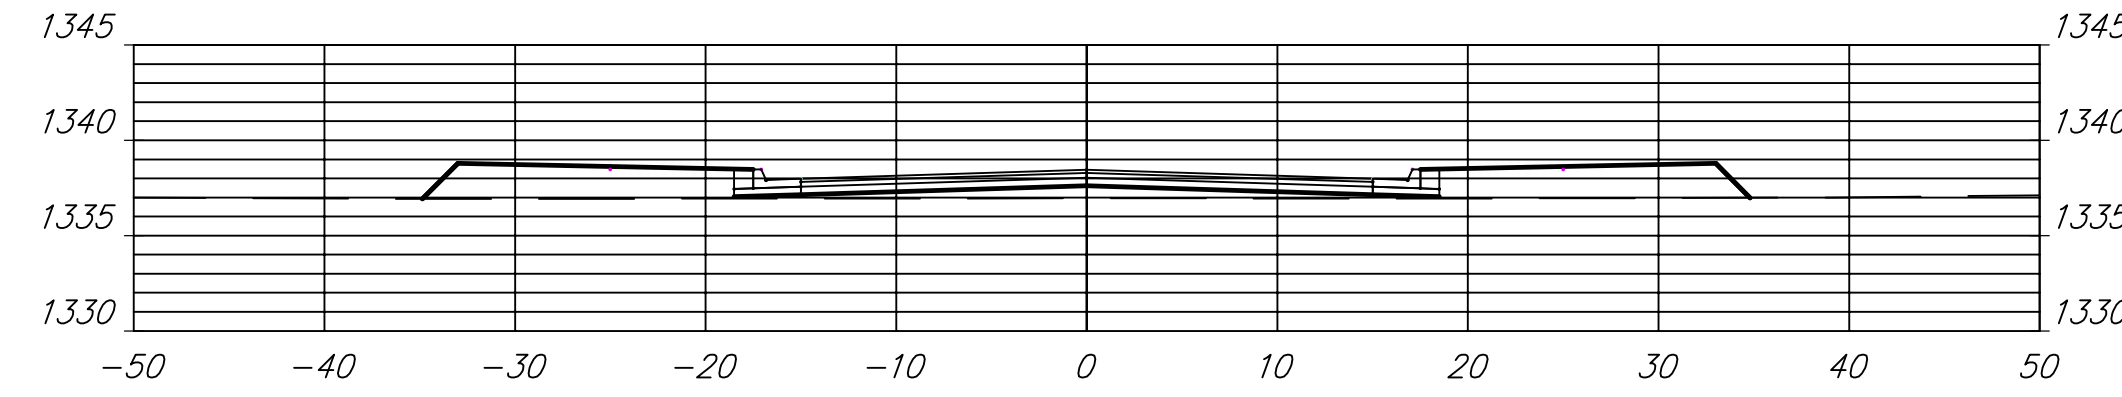


5+00.00

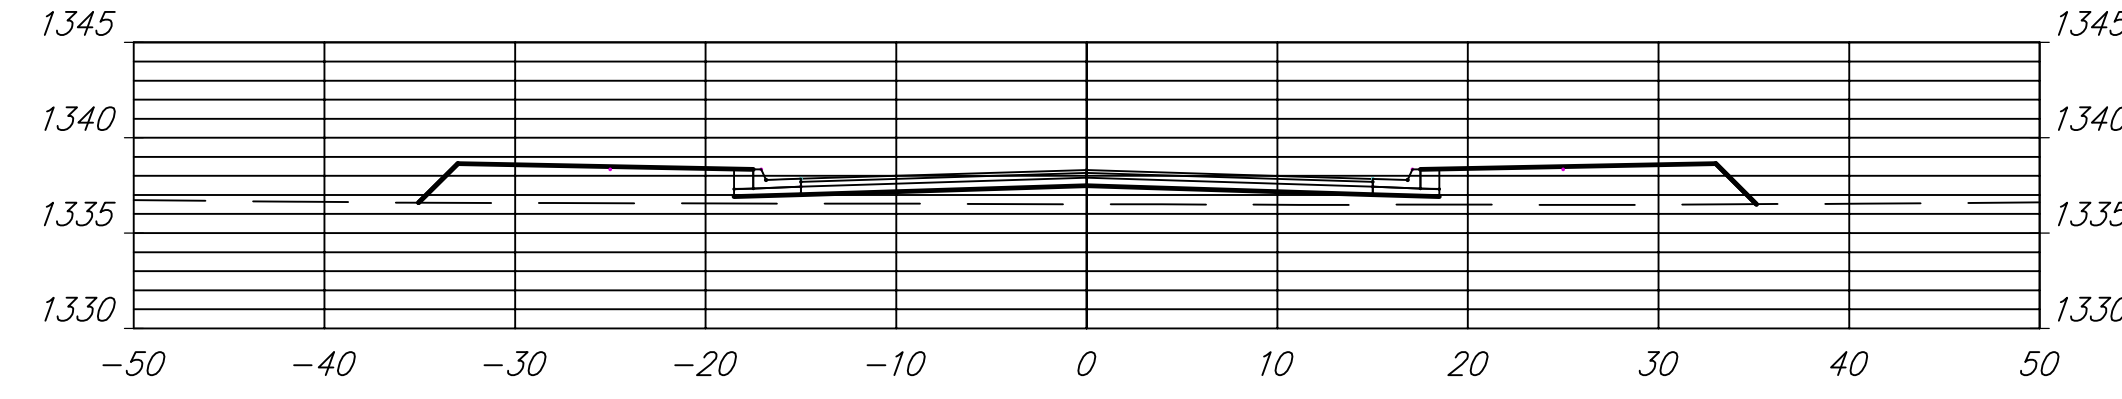


4+75.00

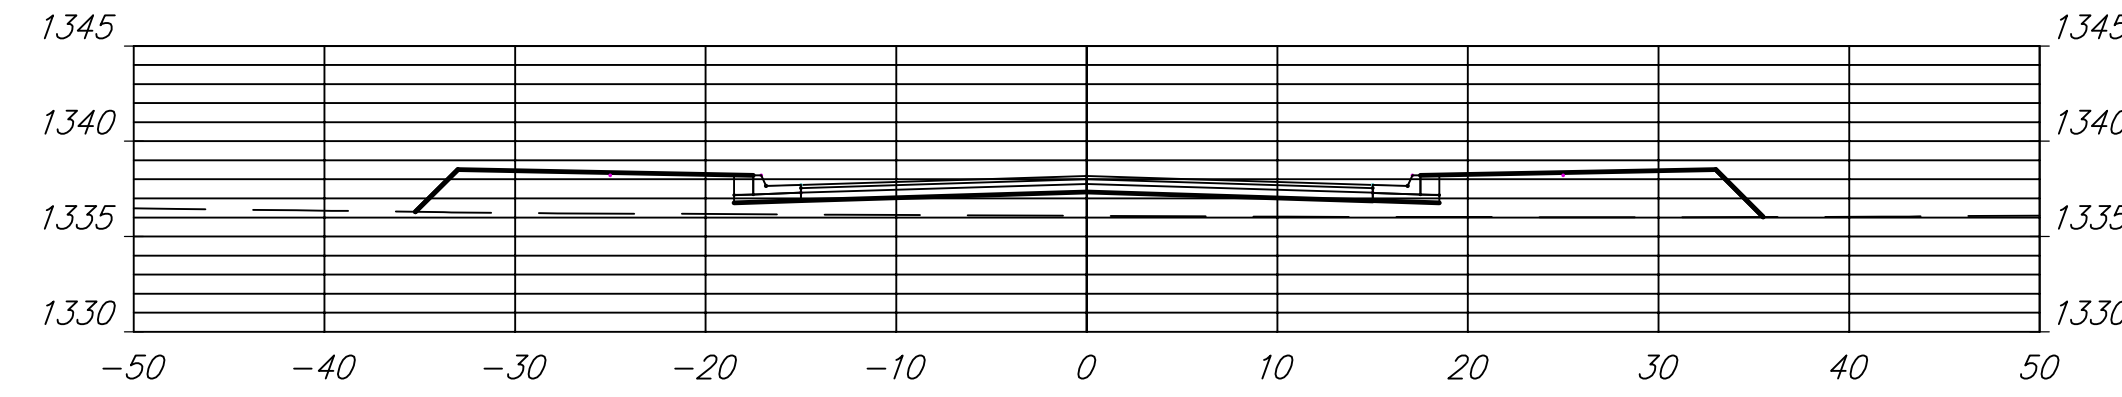

4+50.00

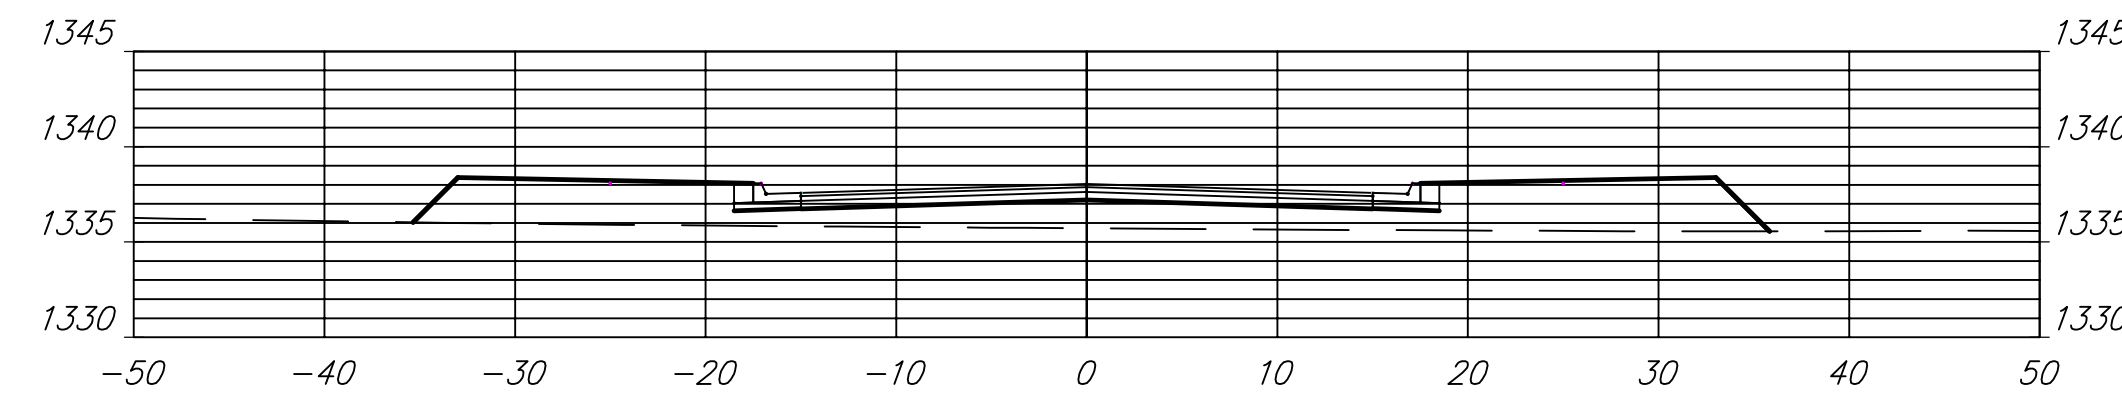

WILLOW CREEK EAST 2ND ADDITION
Lynnrae 3+04.82 to 5+50
WICHITA, KANSAS

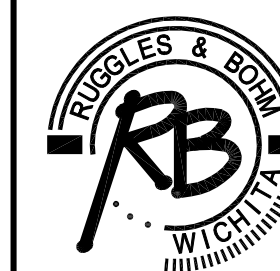

Ruggles & Bohm, P.A.
Engineering, Surveying, Land Planning
924 North Main (316) 264-8008
Wichita, Kansas 67203 (316) 264-4621 fax
www.rbkansas.com E-mail: info@rbkansas.com

DRAWING FILE PROJECT NUMBER DATE
Paving Base 472-84764 3/12/2009

DESIGN AML
DRAWN RLS
REVIEW
UTILITY
SHEET 22 OF 35
JOB NO. 3324E