




6+75.00

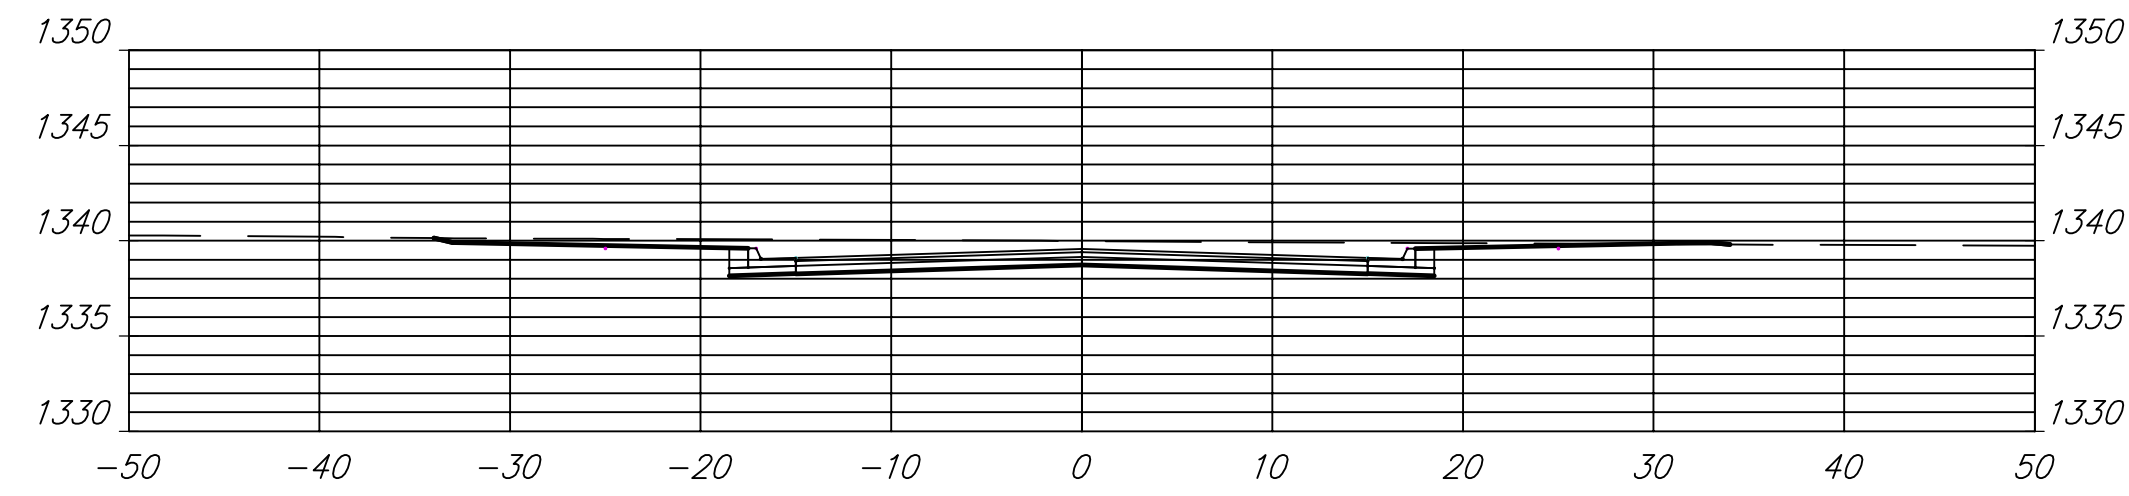


8+50.00

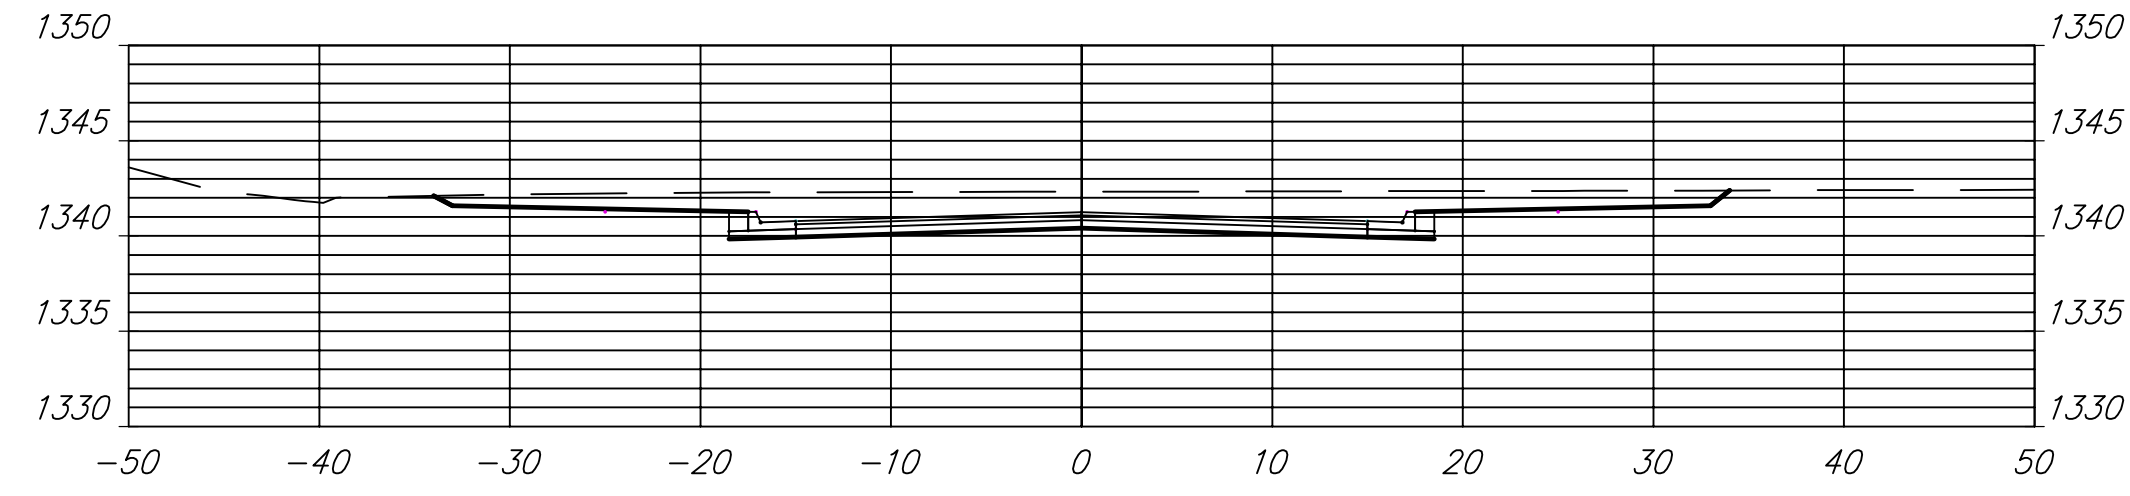


6+50.00

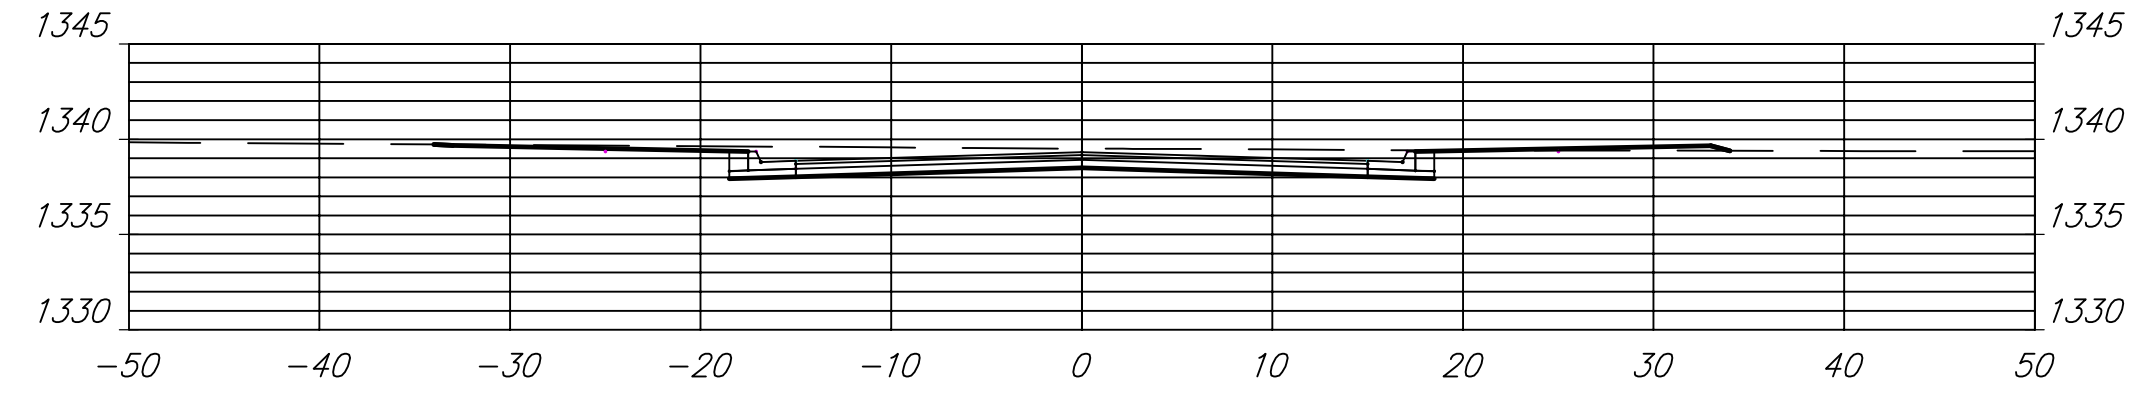


8+00.00

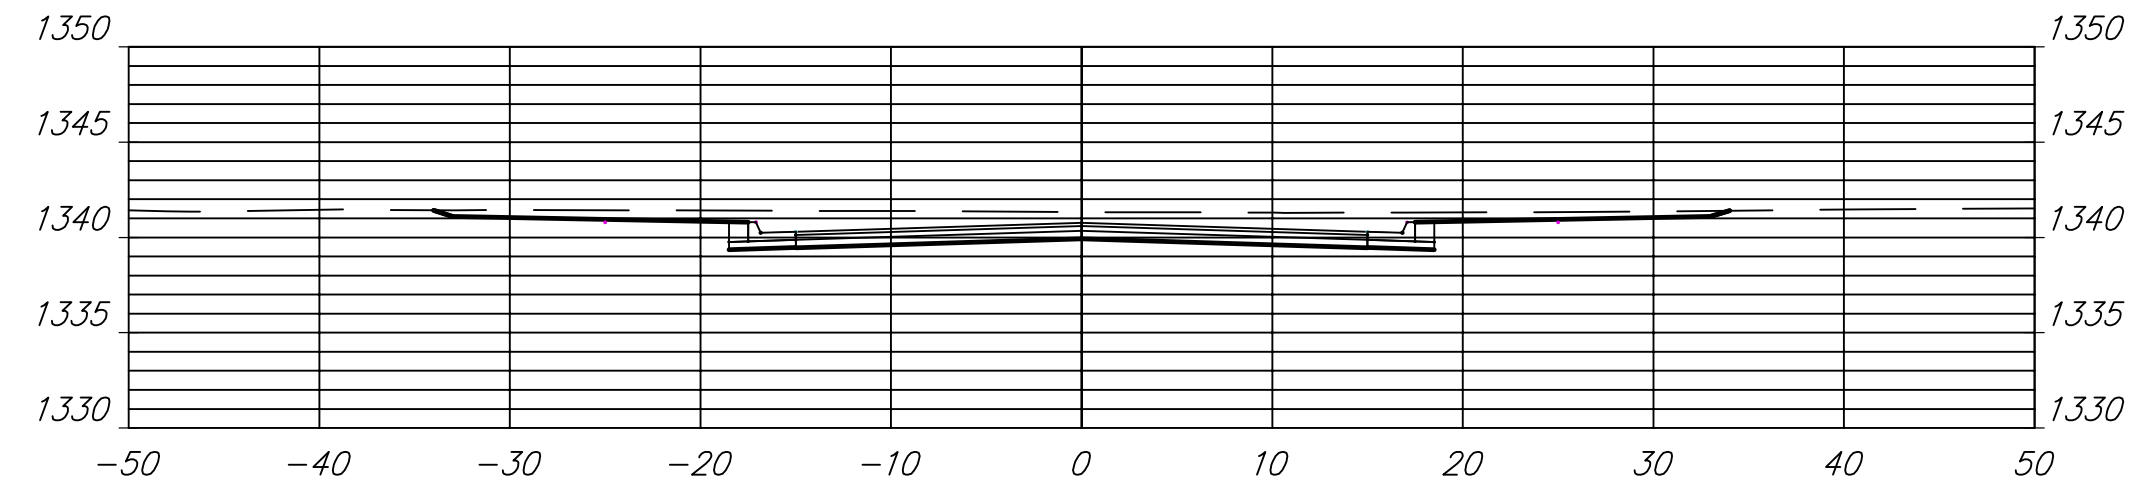


6+25.00

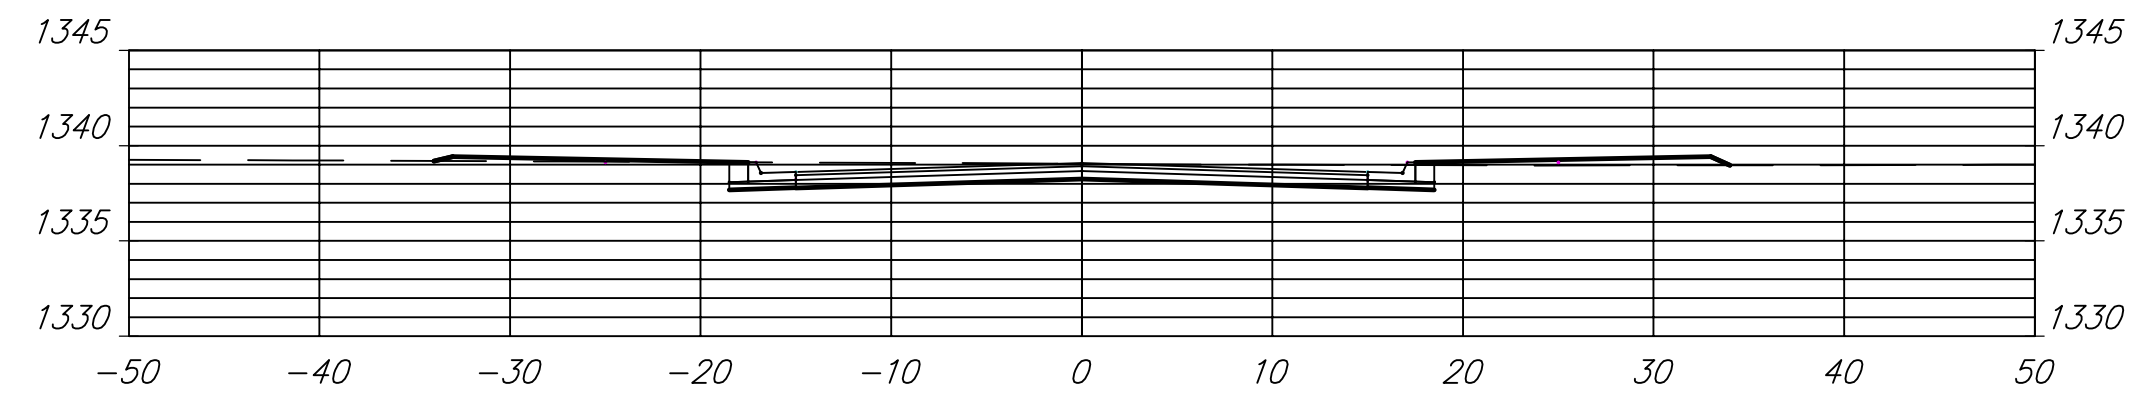


7+50.00

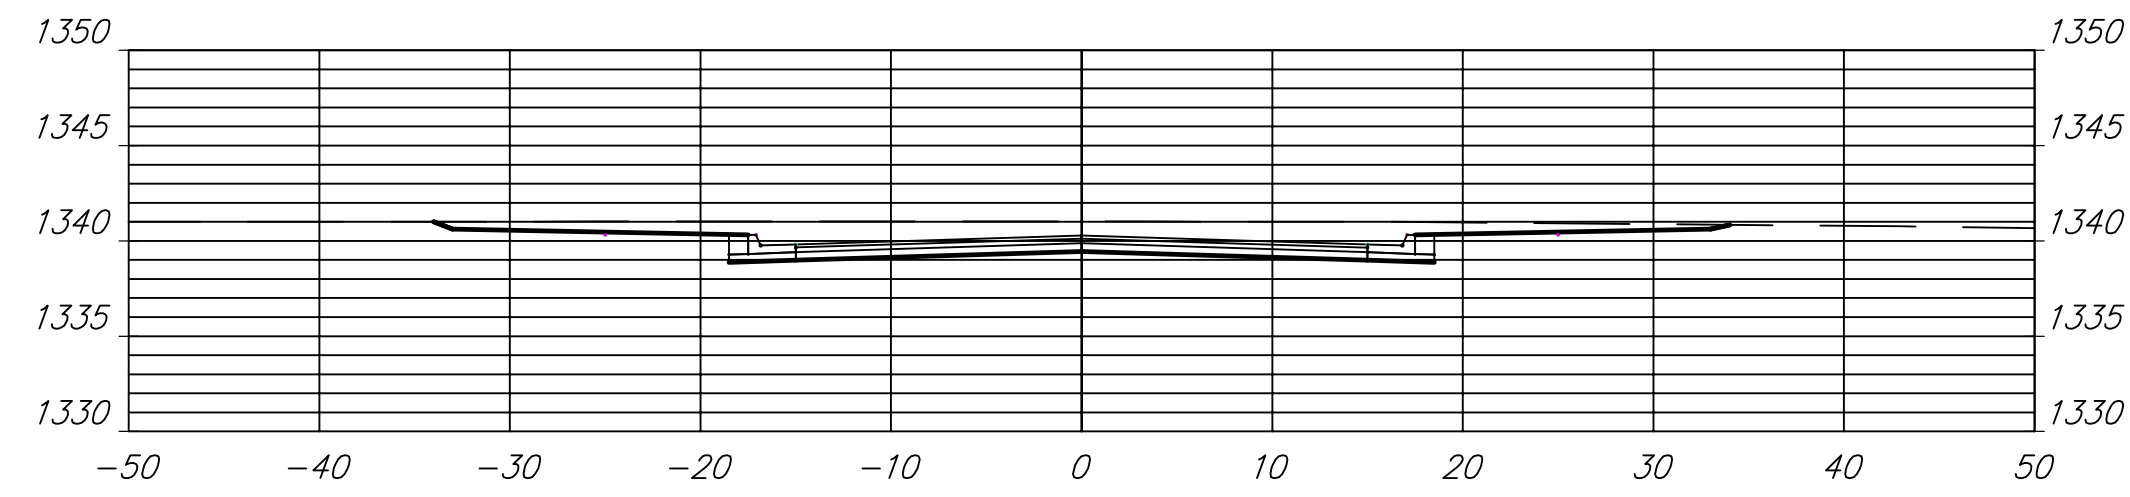


6+01.12

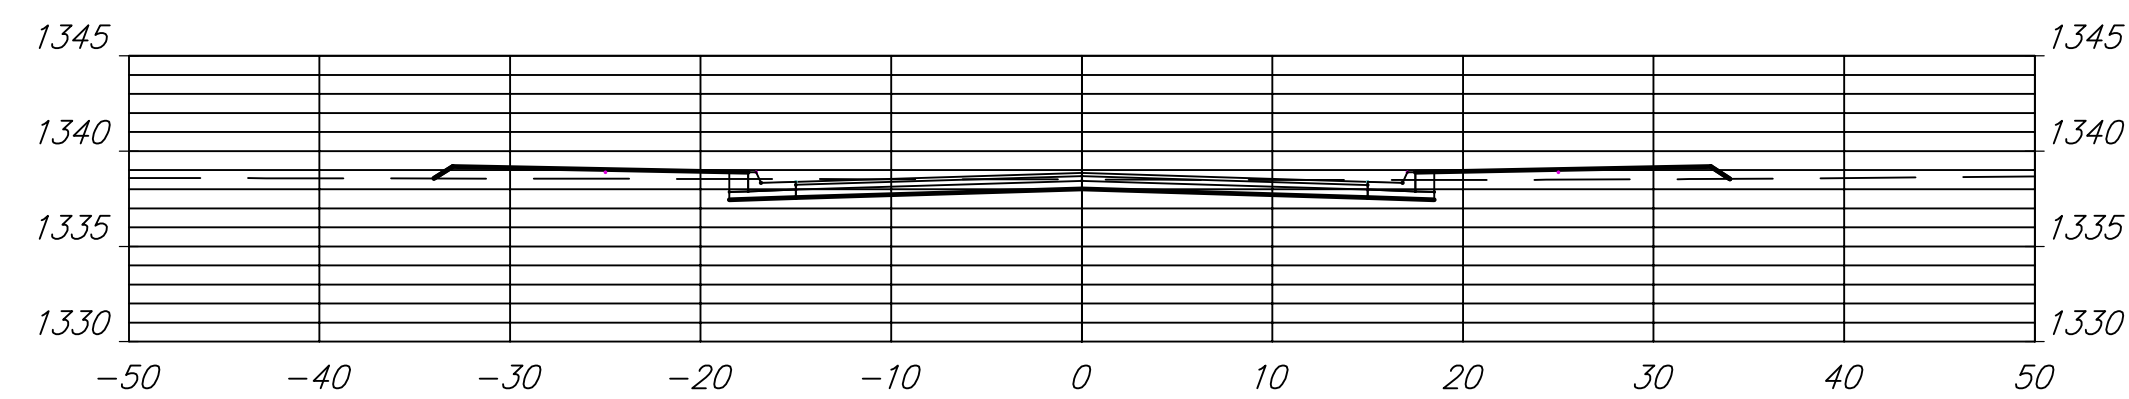


7+48.38

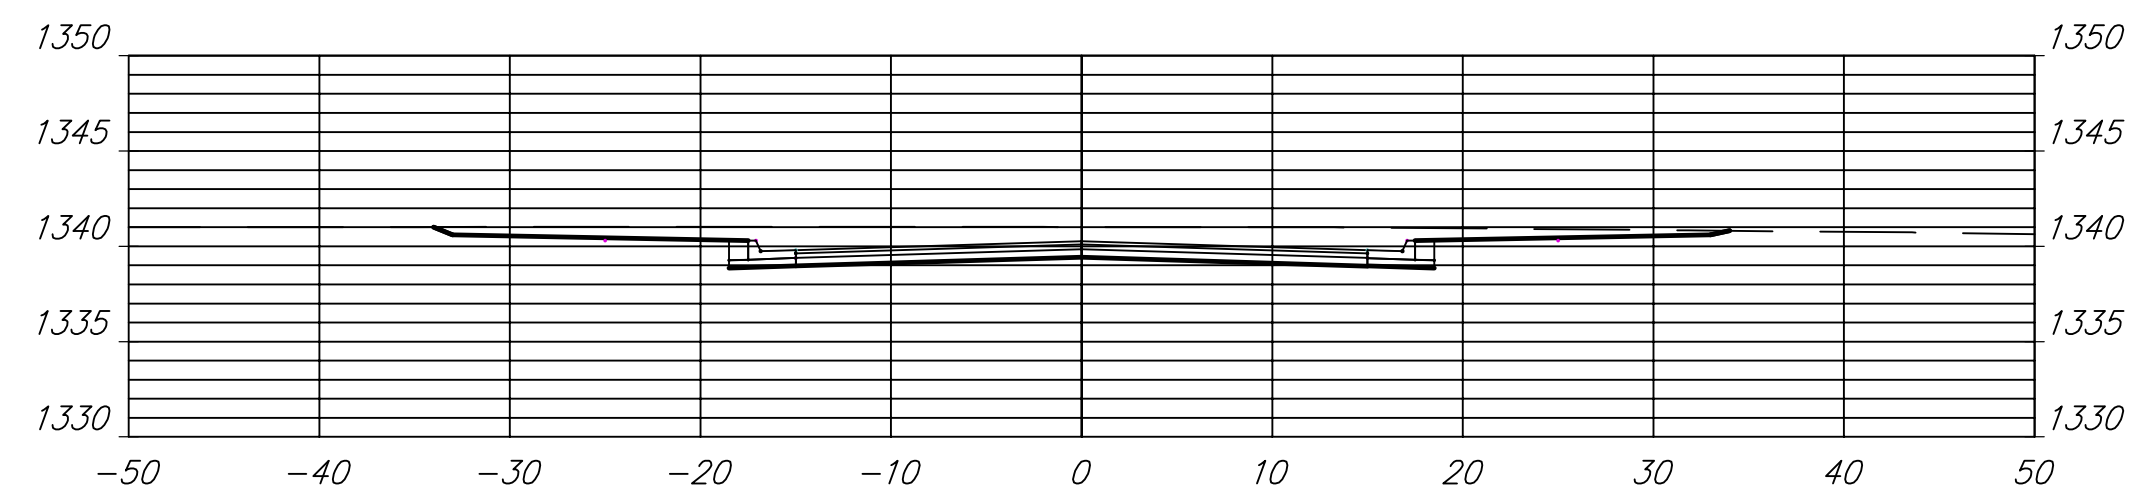


6+01.12

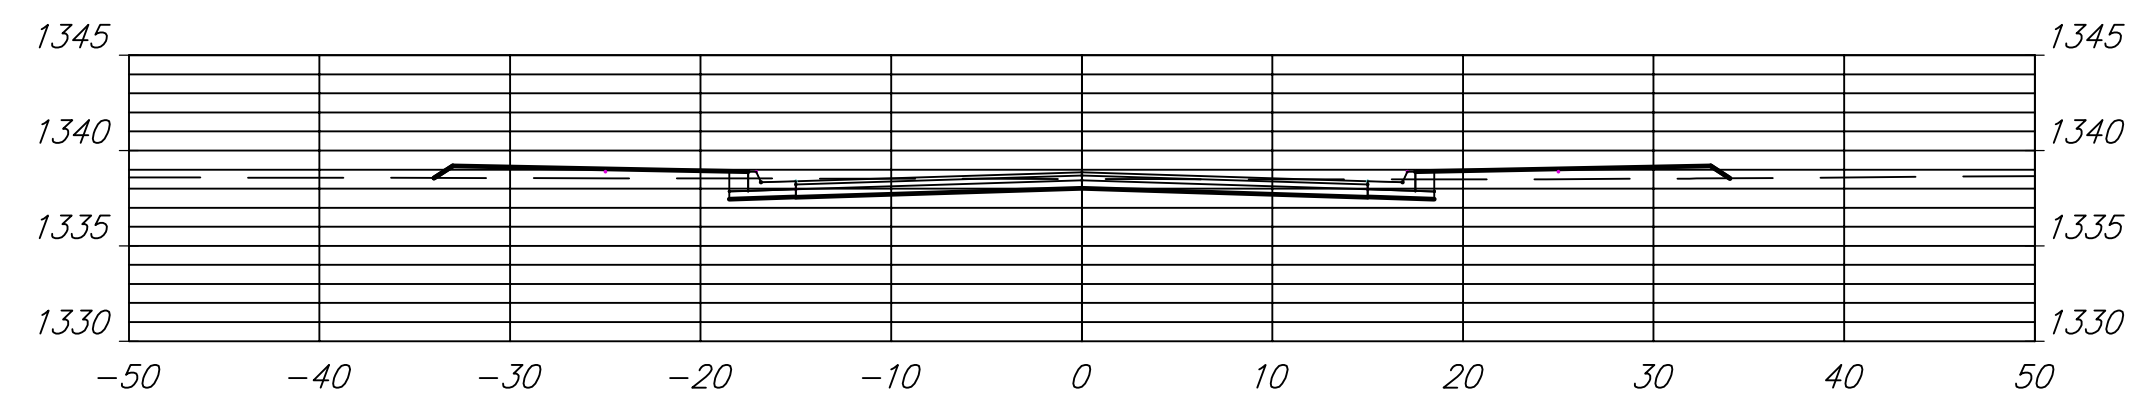


7+25.00

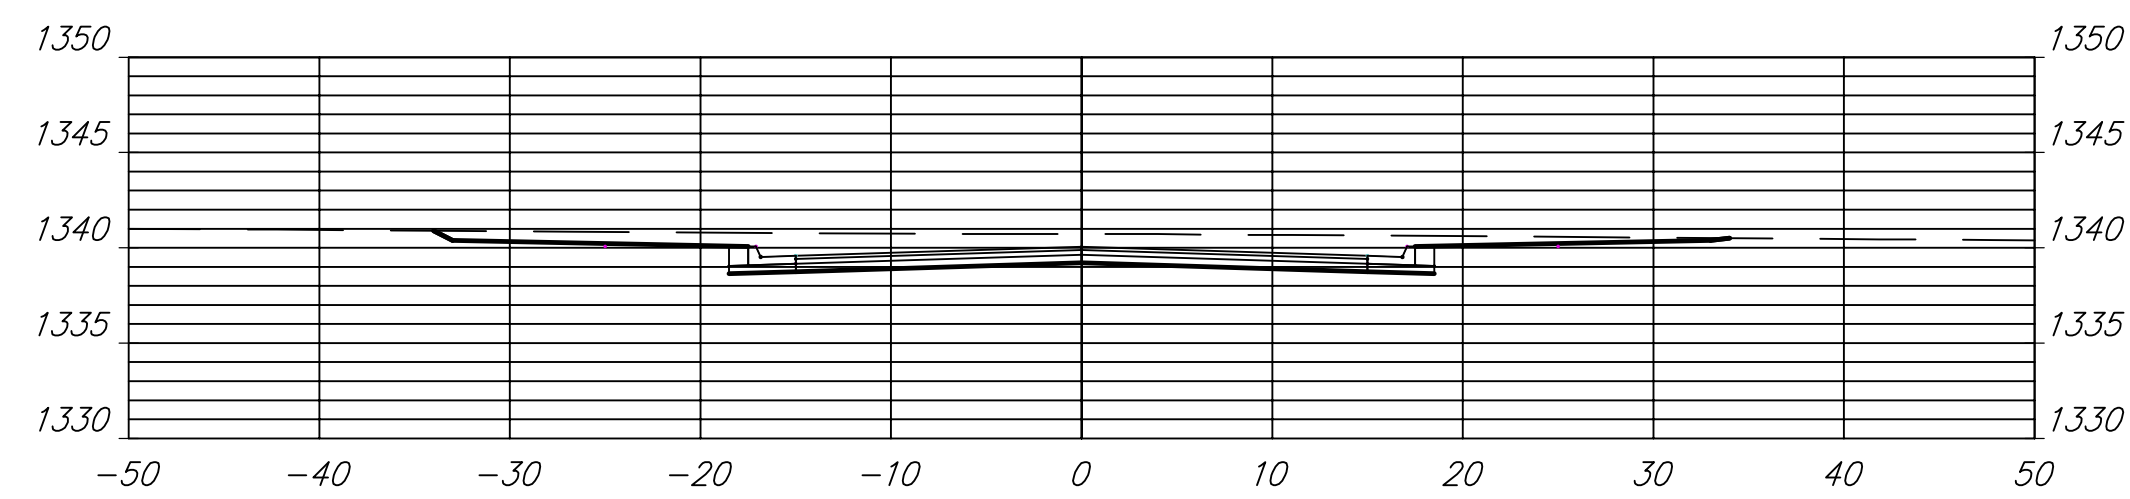


6+00.00

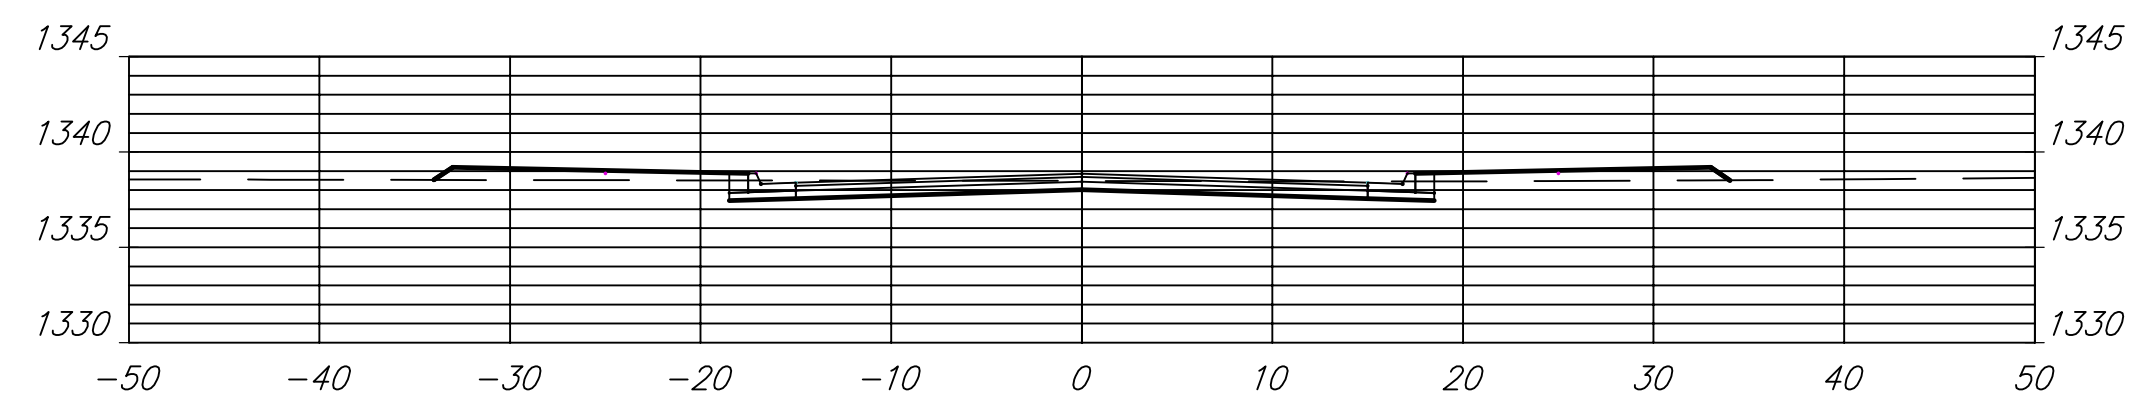

7+00.00

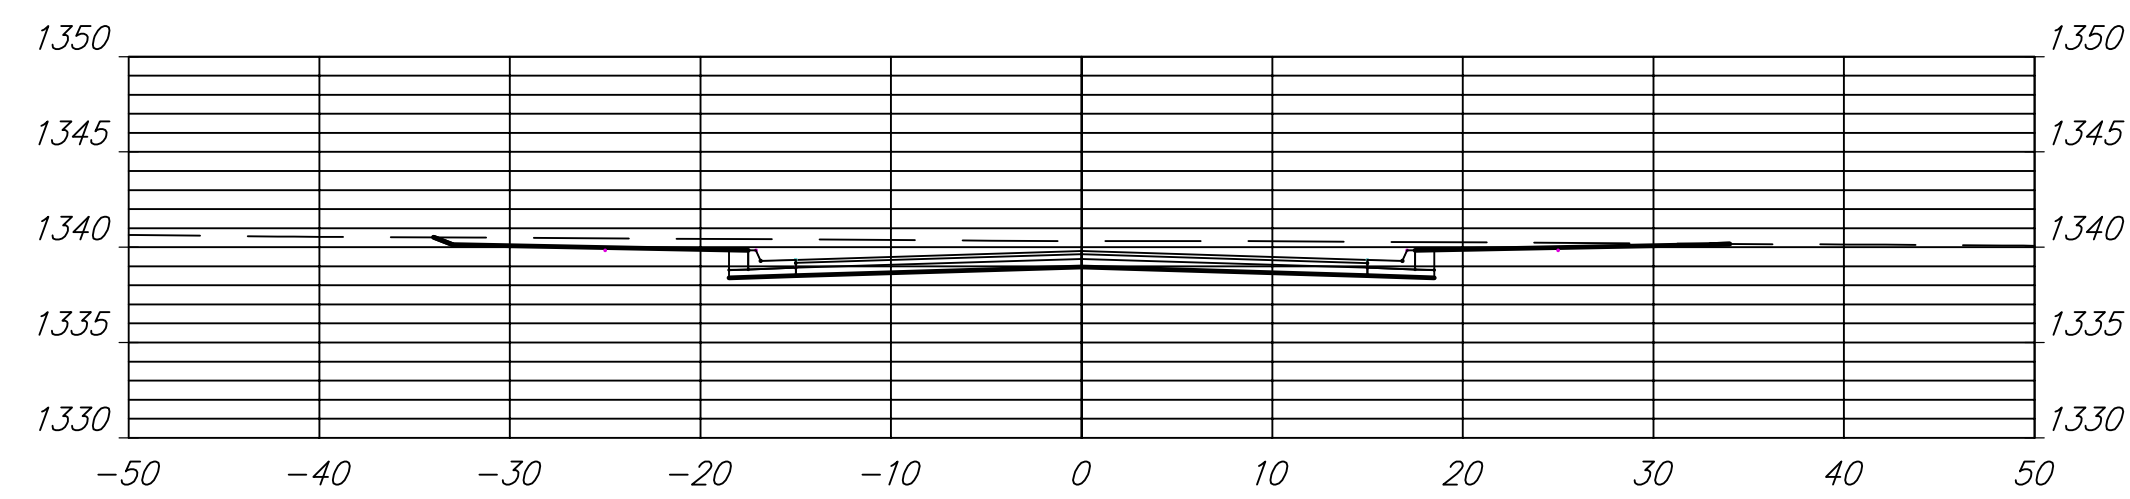

WILLOW CREEK EAST 2ND ADDITION
Lynnrae 6+00 to 8+50
WICHITA, KANSAS

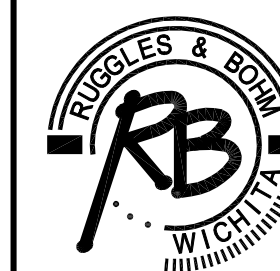

Ruggles & Bohm, P.A.
Engineering, Surveying, Land Planning
924 North Main (316) 264-8008
Wichita, Kansas 67203 (316) 264-4621 fax
www.rbkansas.com E-mail: info@rbkansas.com

DRAWING FILE
Paving Base

PROJECT NUMBER
472-84764

DATE
3/12/2009

DESIGN	AML	SHEET 23 OF 35
DRAWN	RLS	
REVIEW		
UTILITY		