




11+50.00

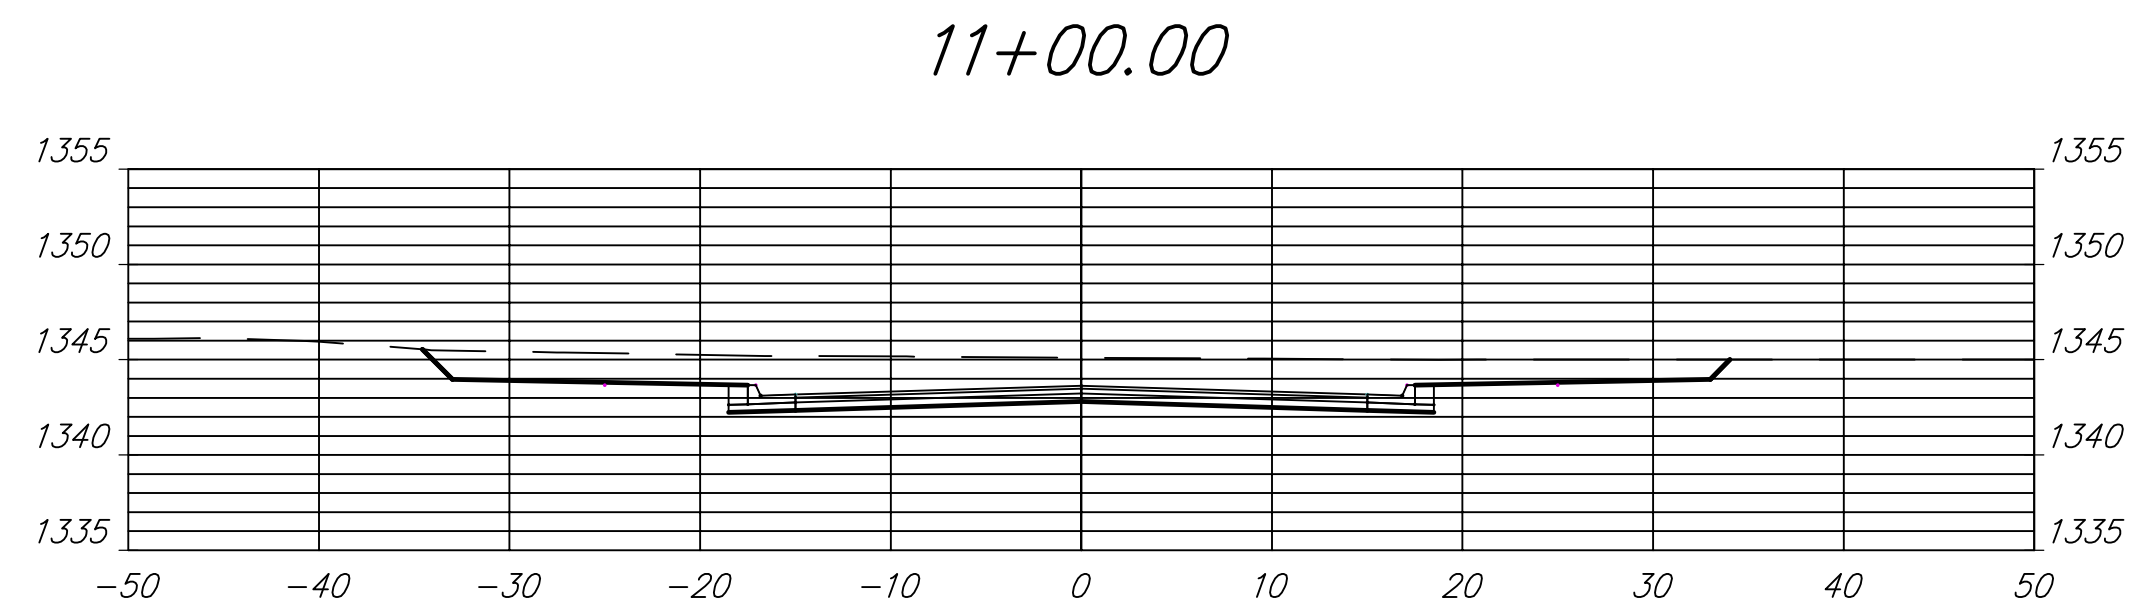


11+00.00

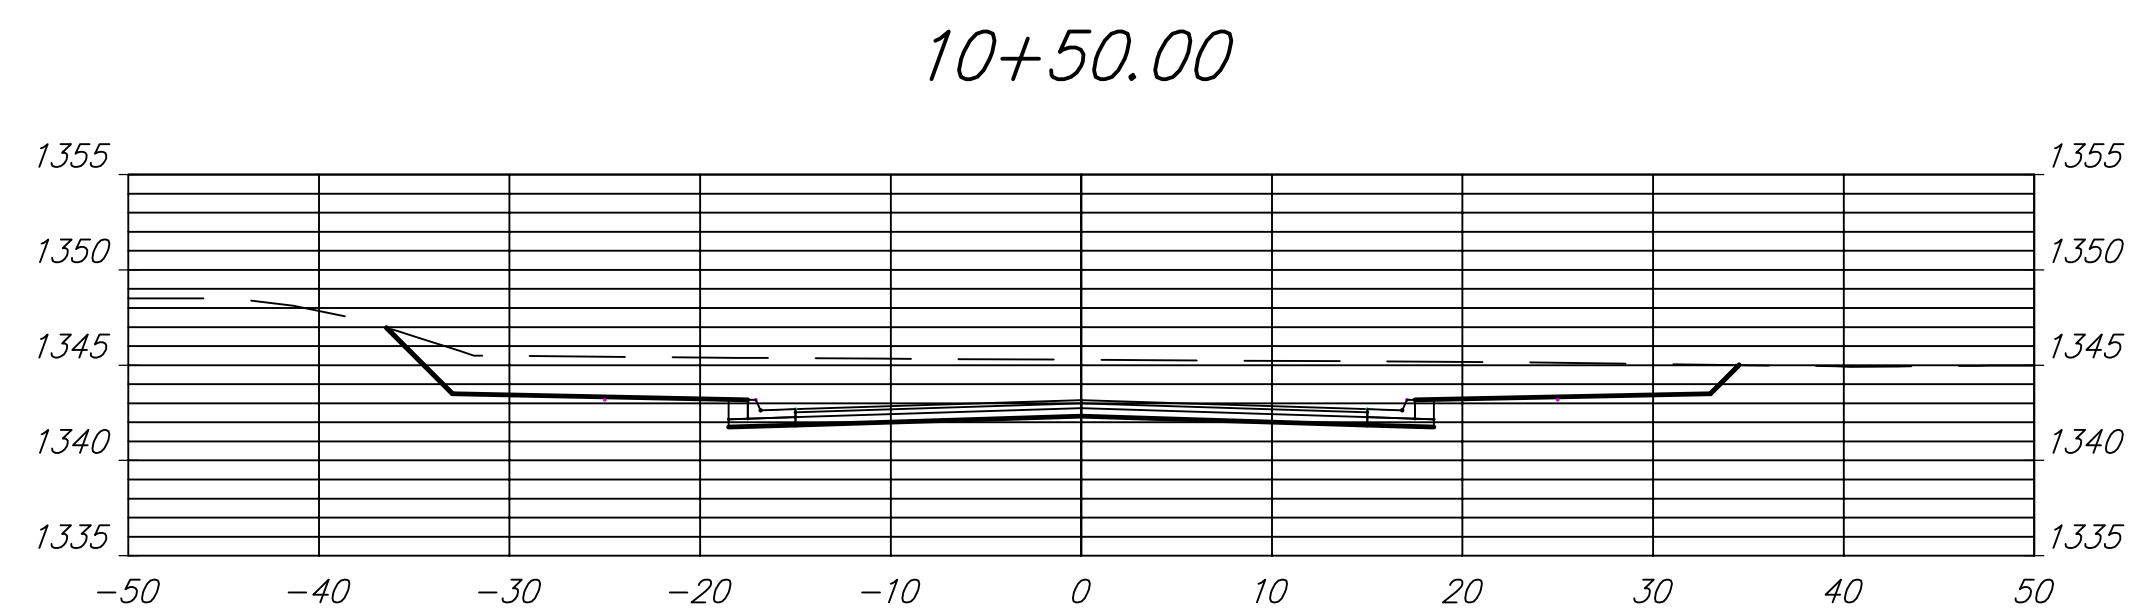


10+50.00

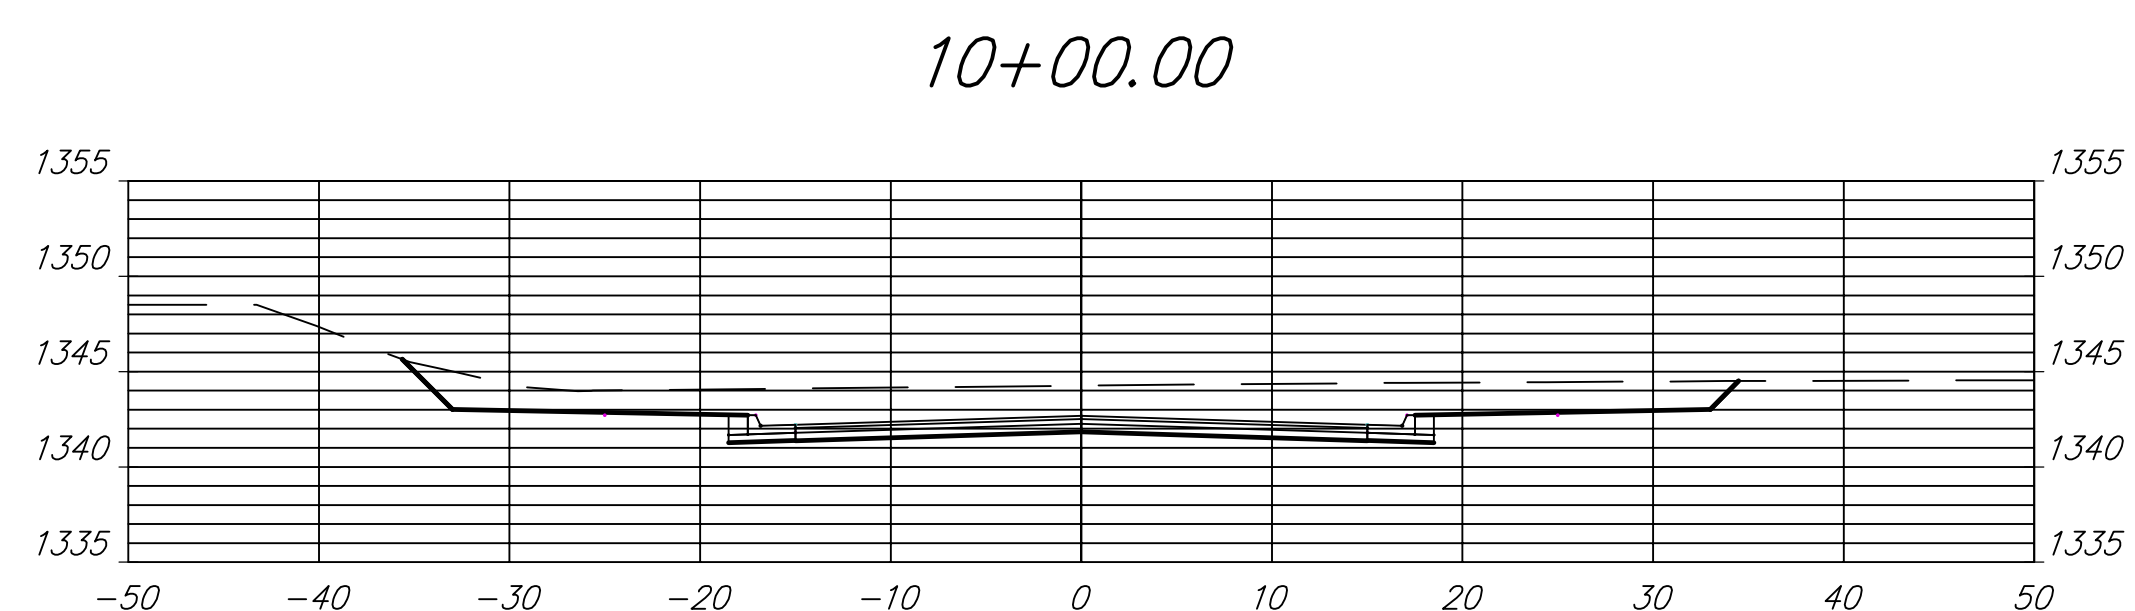


10+00.00

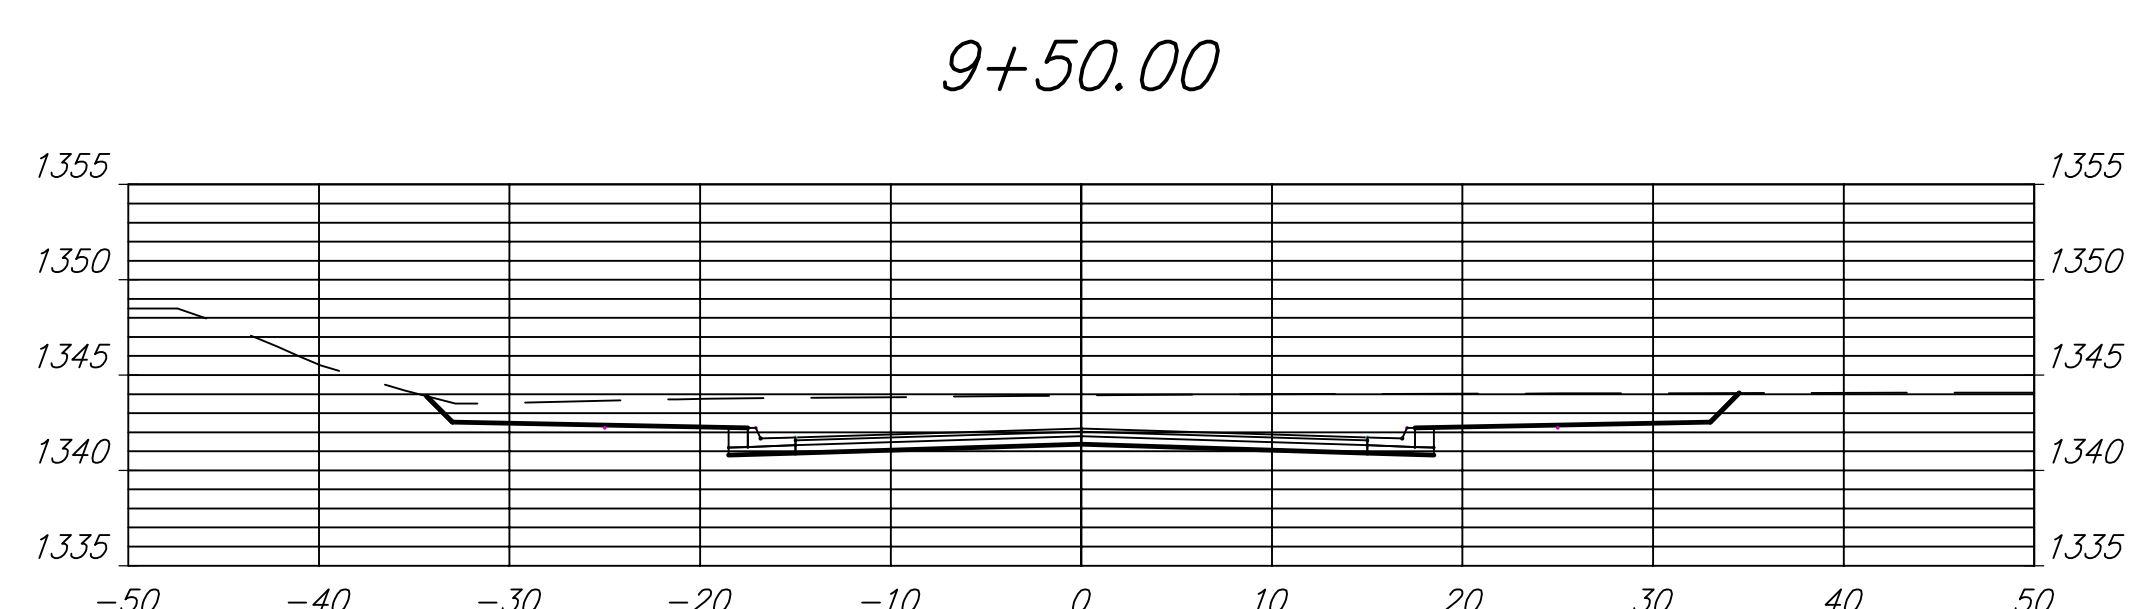


9+50.00

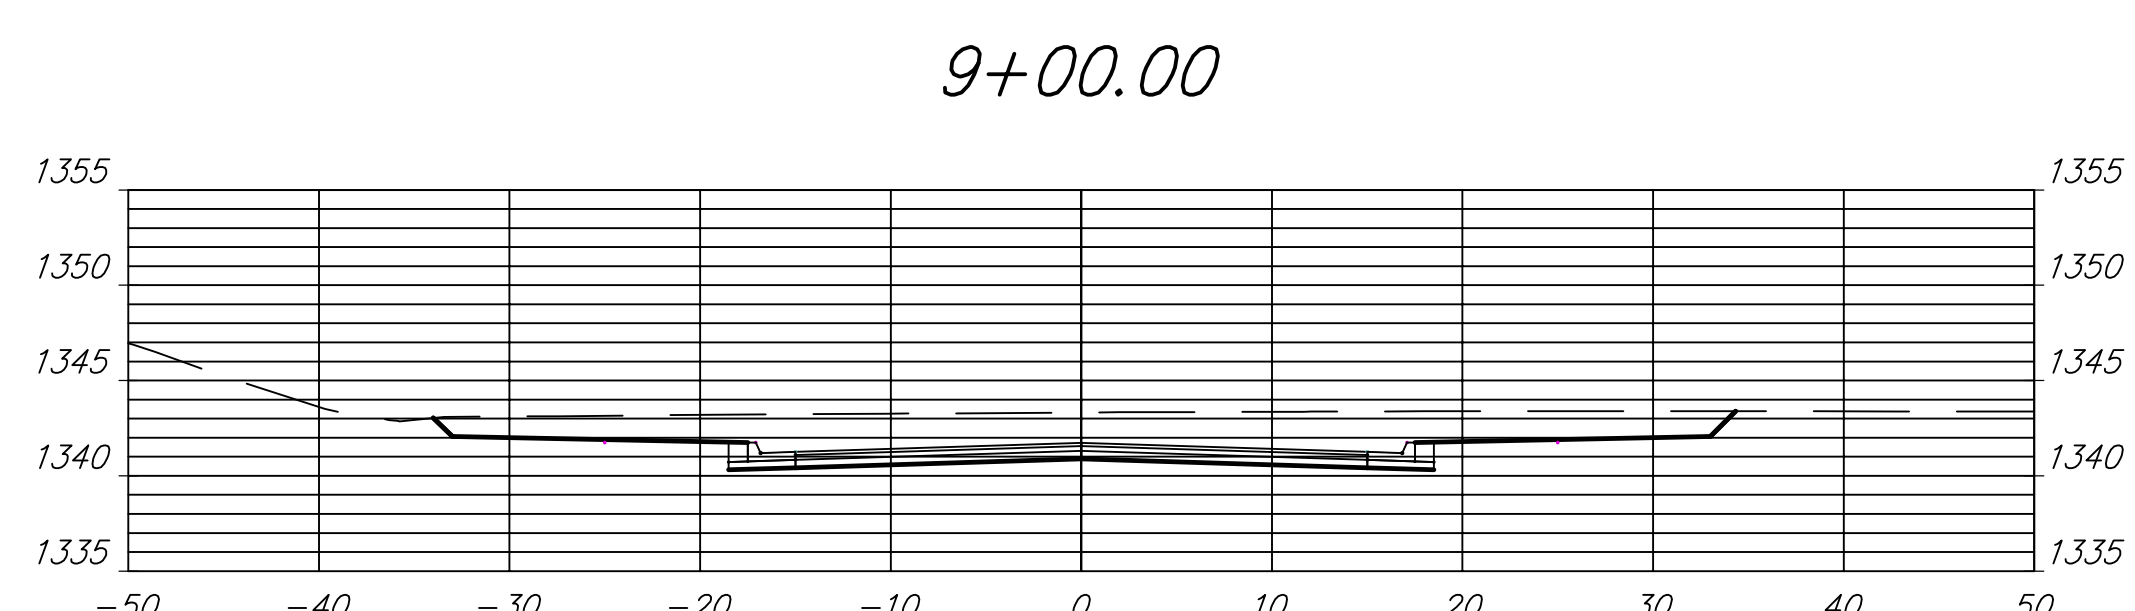


9+00.00

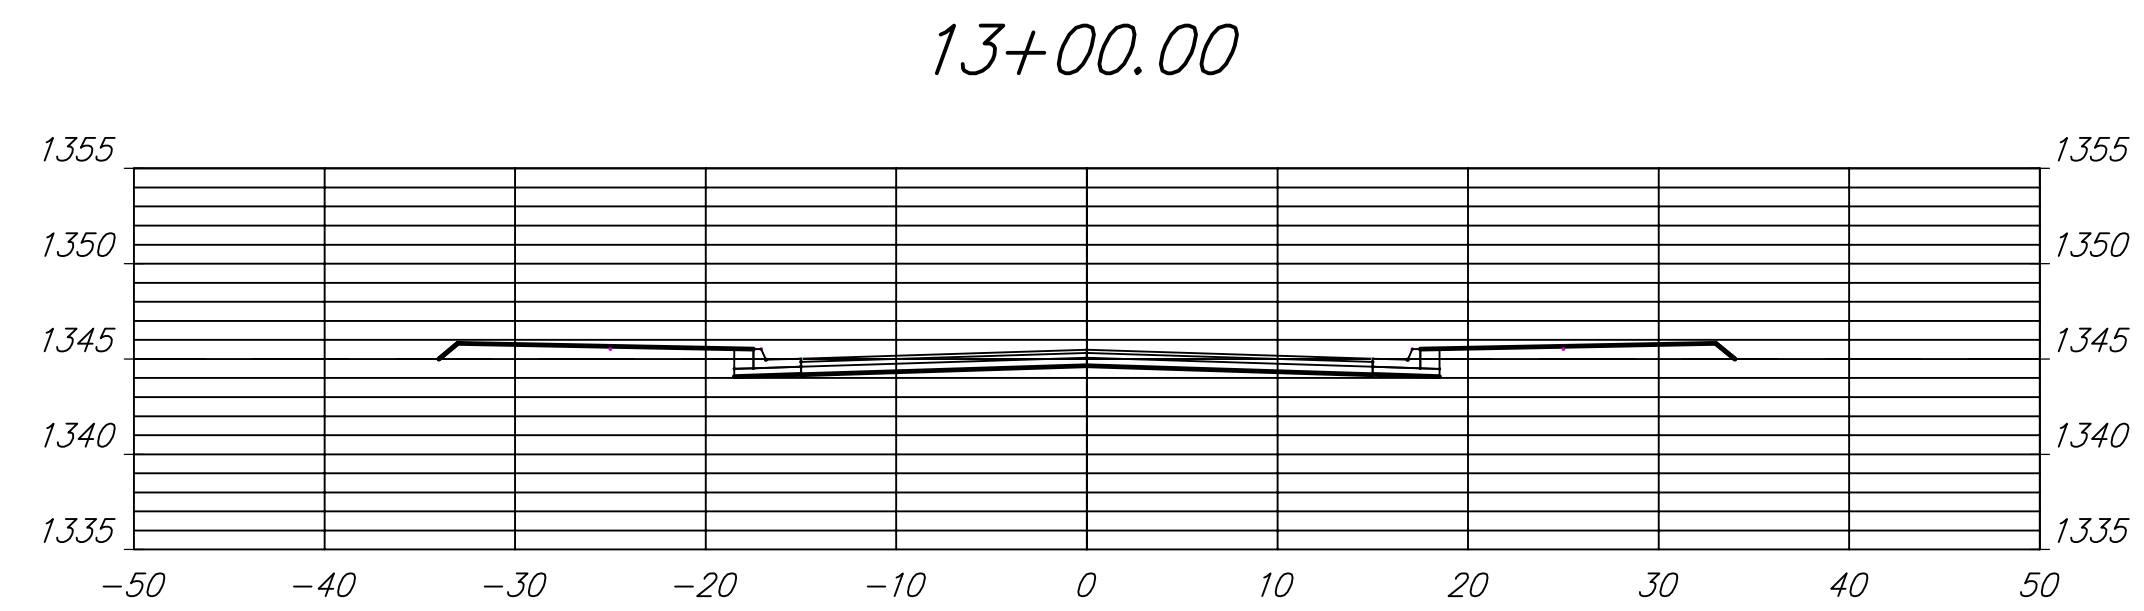


13+00.00

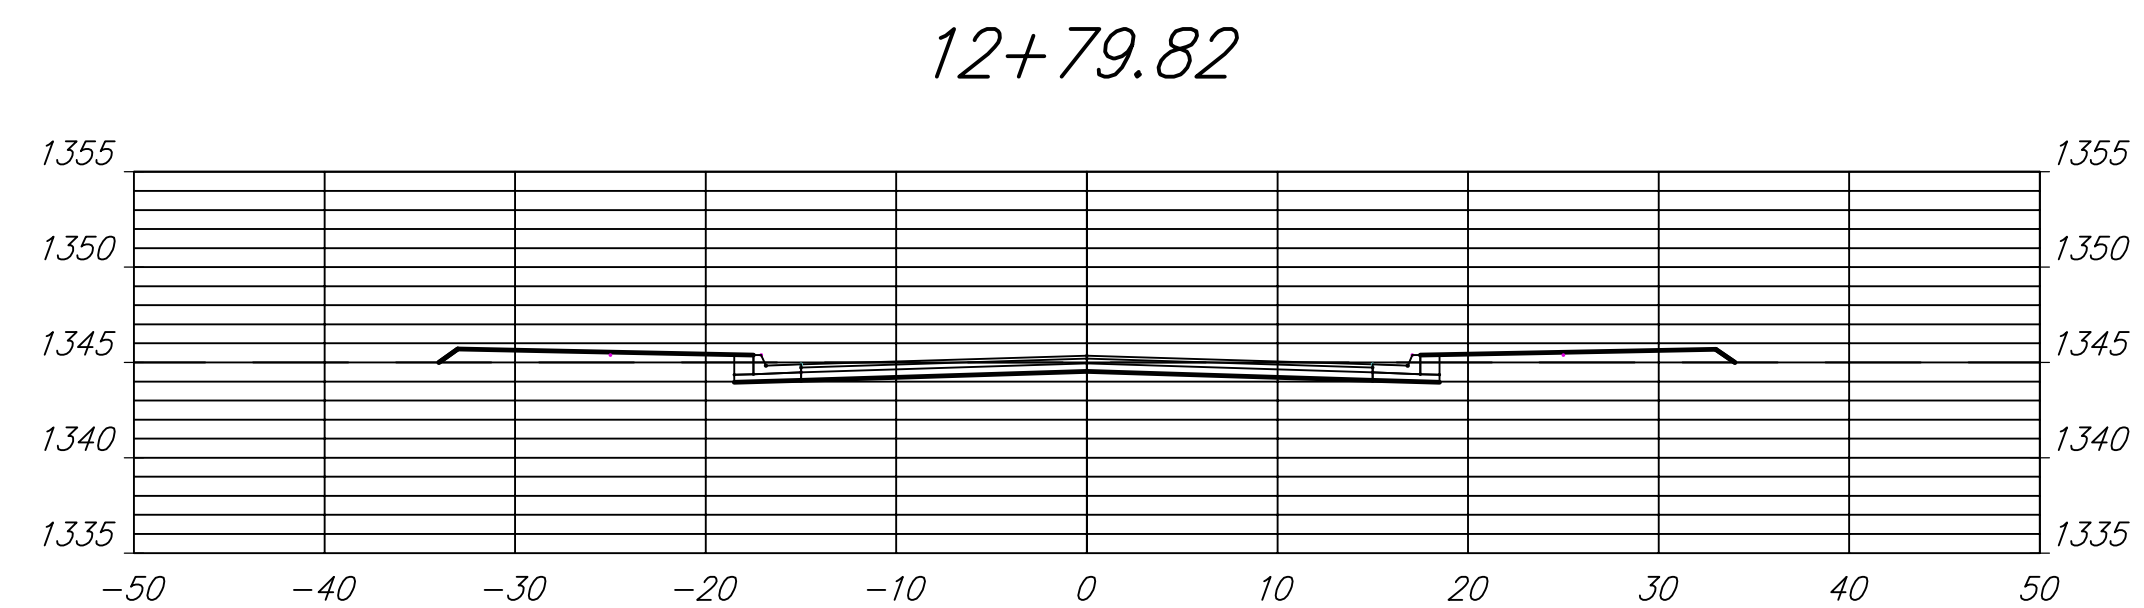


12+79.82

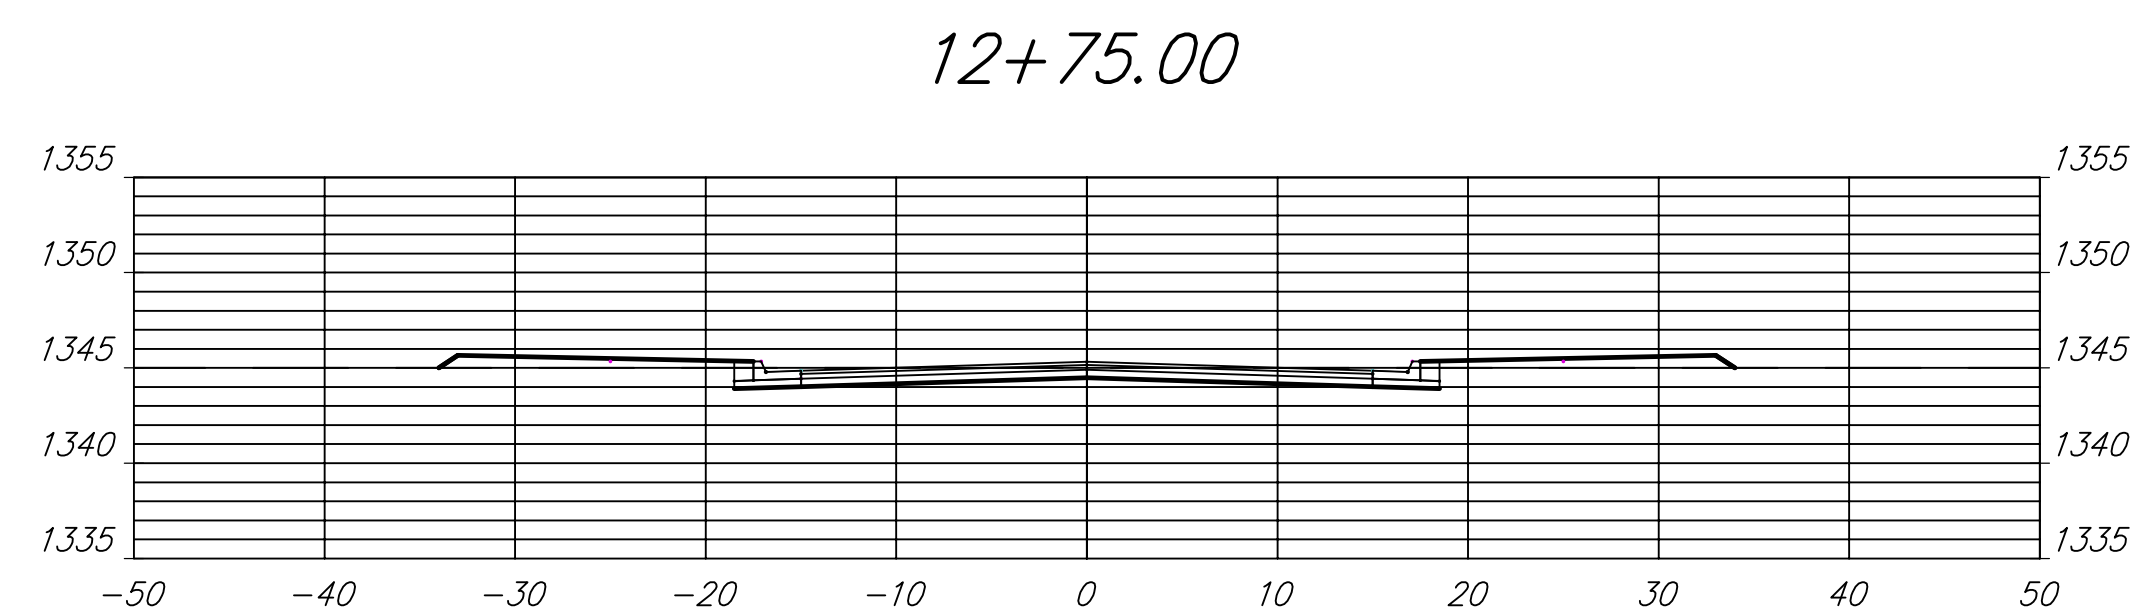


12+75.00

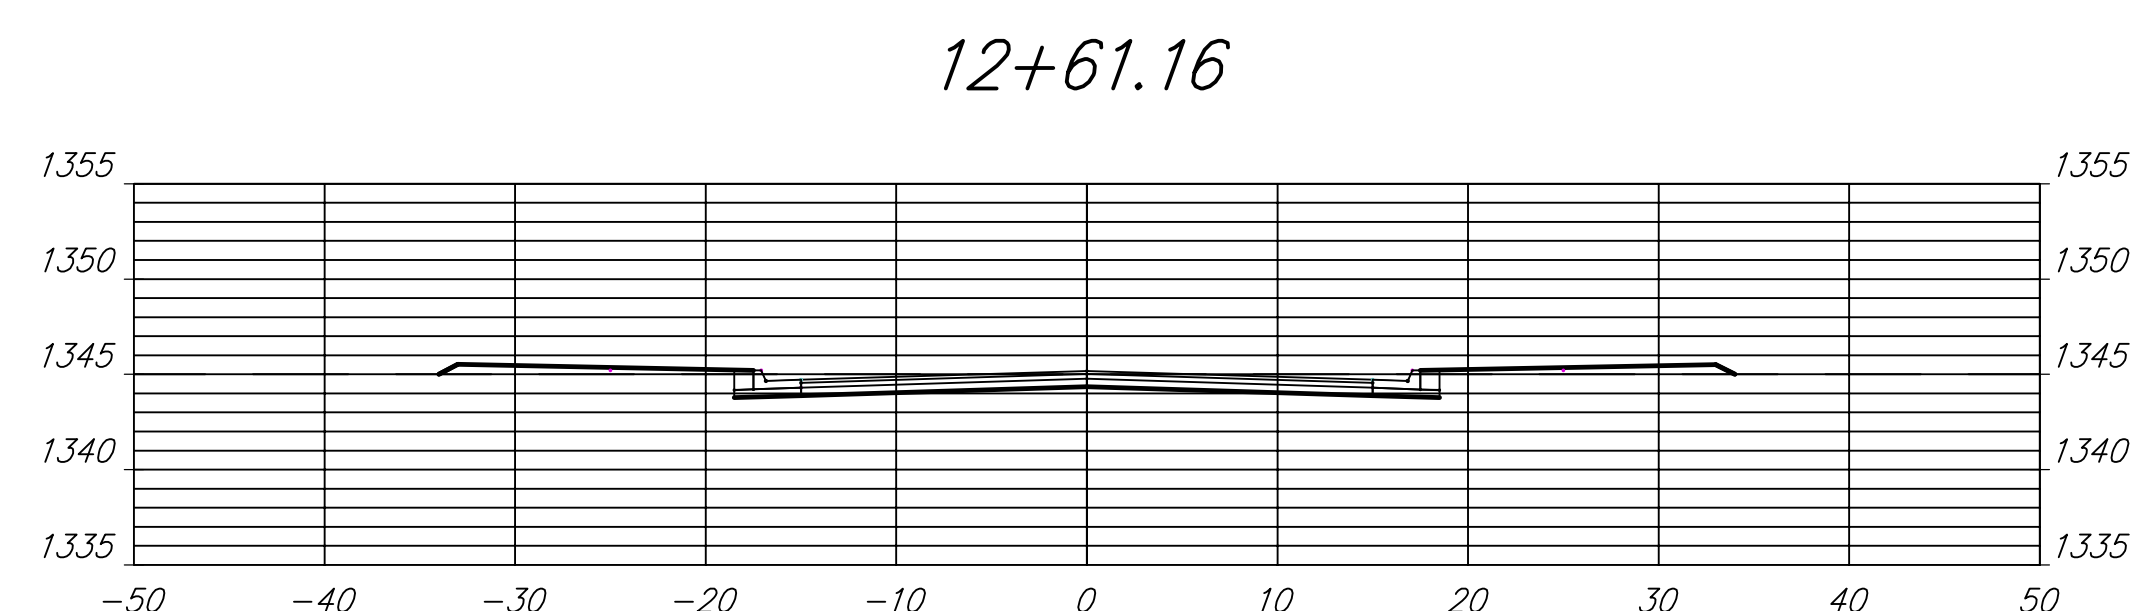


12+61.16

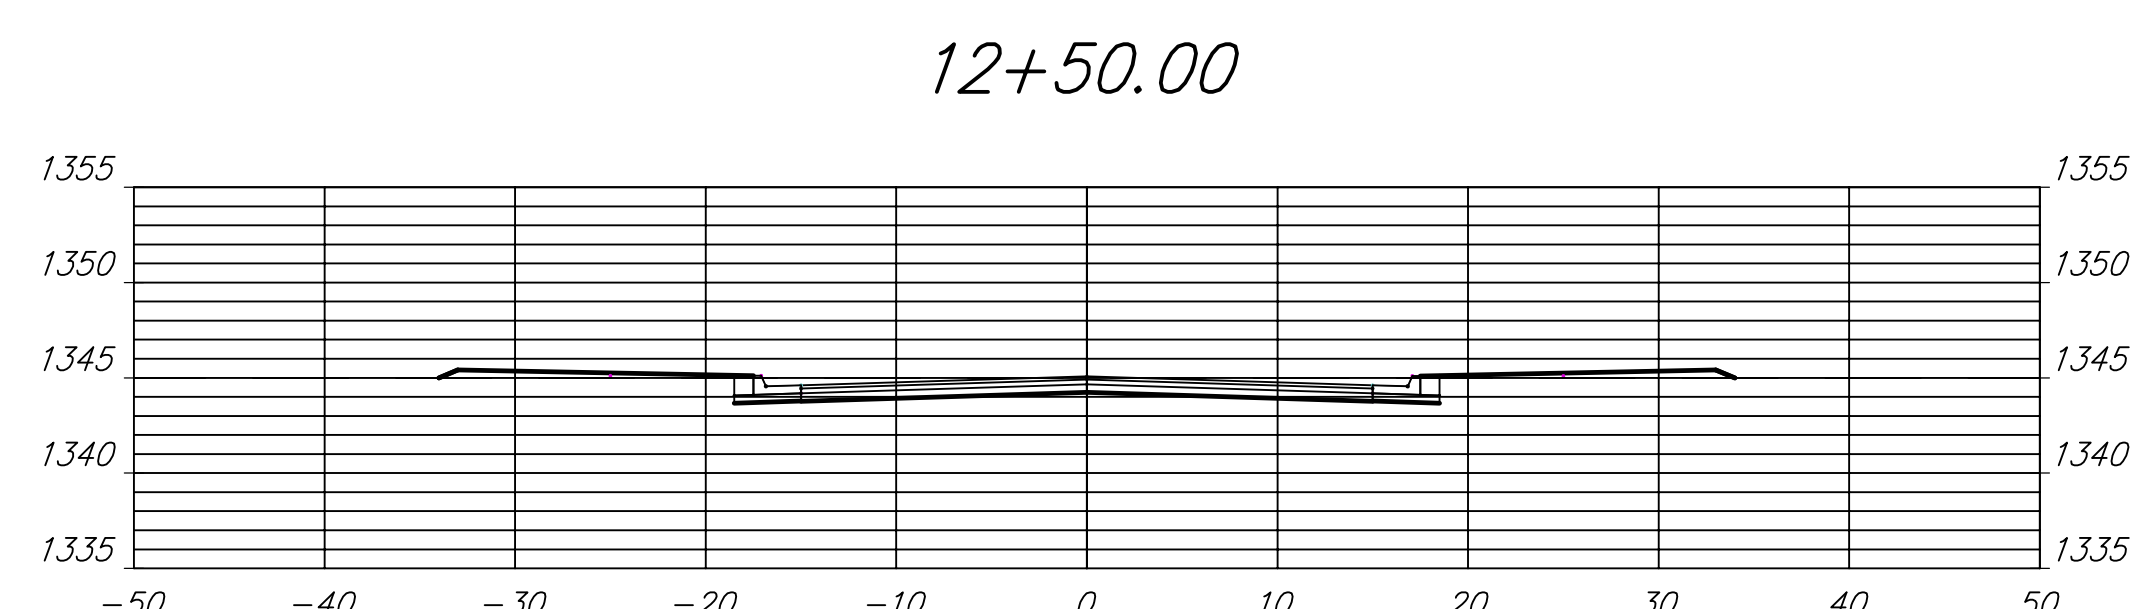

12+50.00

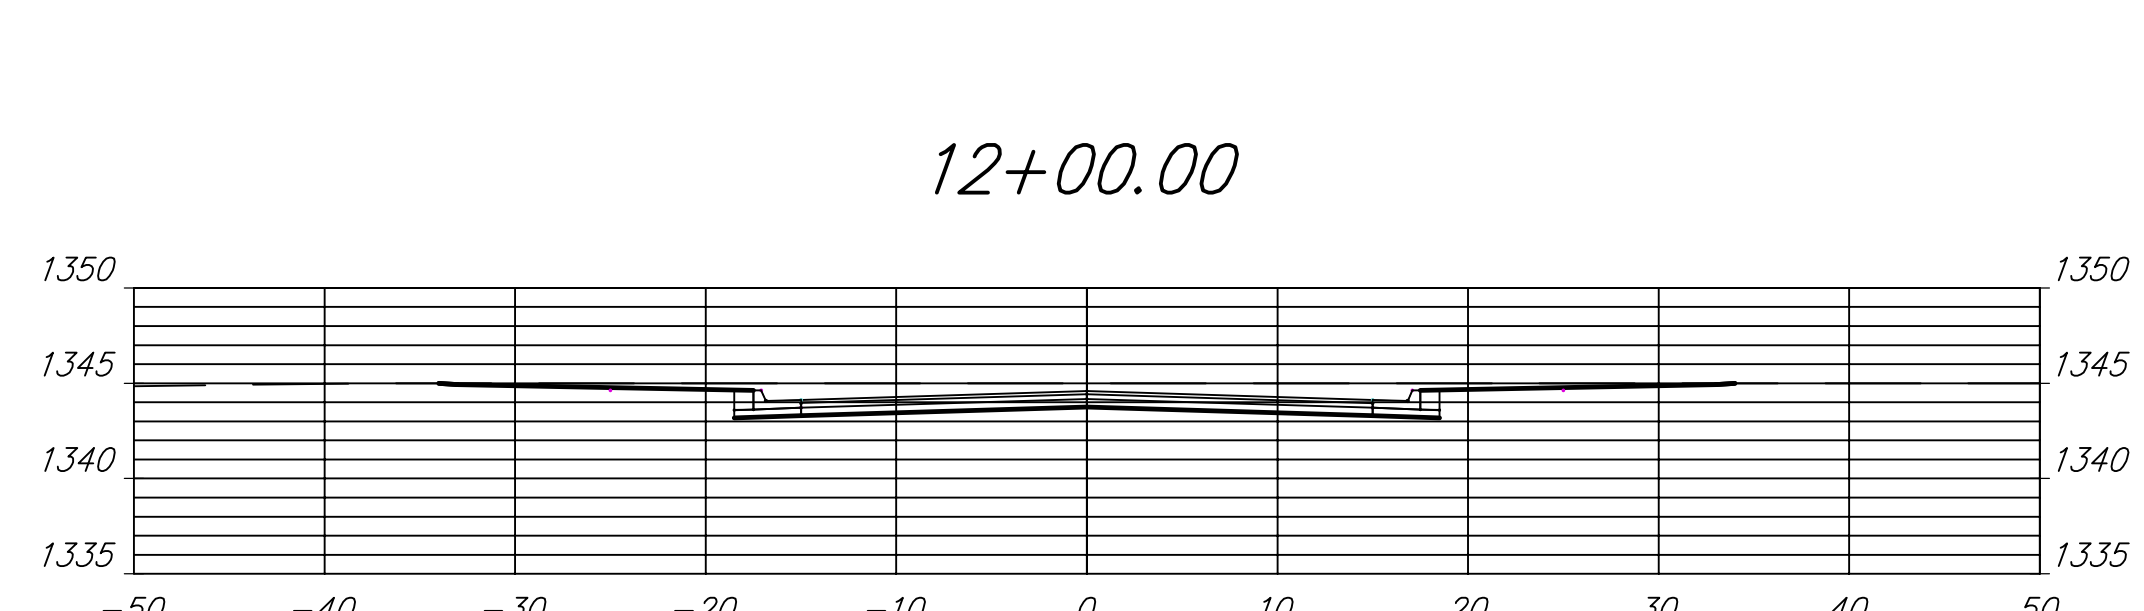

12+00.00

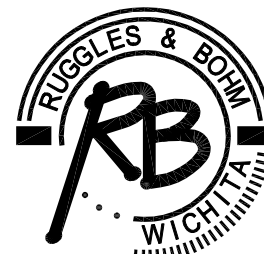WILLOW CREEK EAST 2ND ADDITION Lynnrae 9+00 to 13+00 WICHITA, KANSAS			
	Ruggles & Bohm, P.A. Engineering, Surveying, Land Planning		DESIGN AML DRAWN RLS REVIEW UTILITY
	924 North Main Wichita, Kansas 67203 www.rbkansas.com		(316) 264-8008 (316) 264-4621 fax E-mail: info@rbkansas.com
DRAWING FILE Paving Base		PROJECT NUMBER 472-84764	
DATE 3/12/2009			SHEET 24 OF 35