




14+50.00

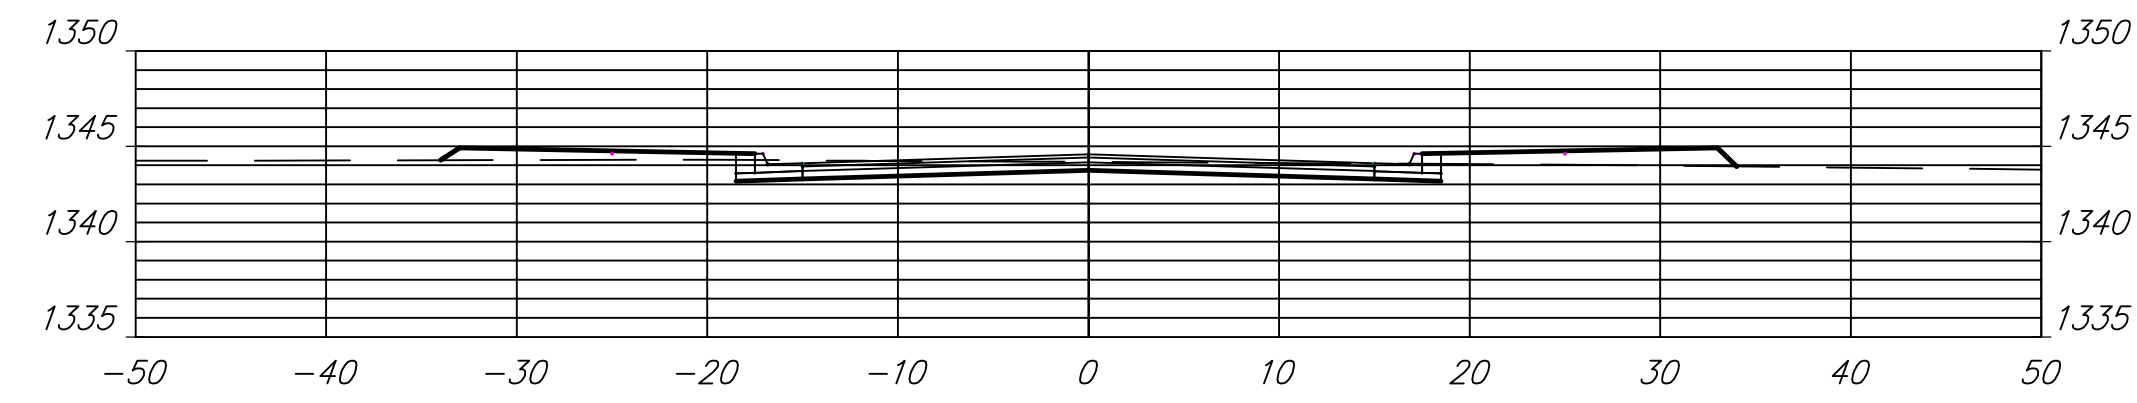


14+00.00

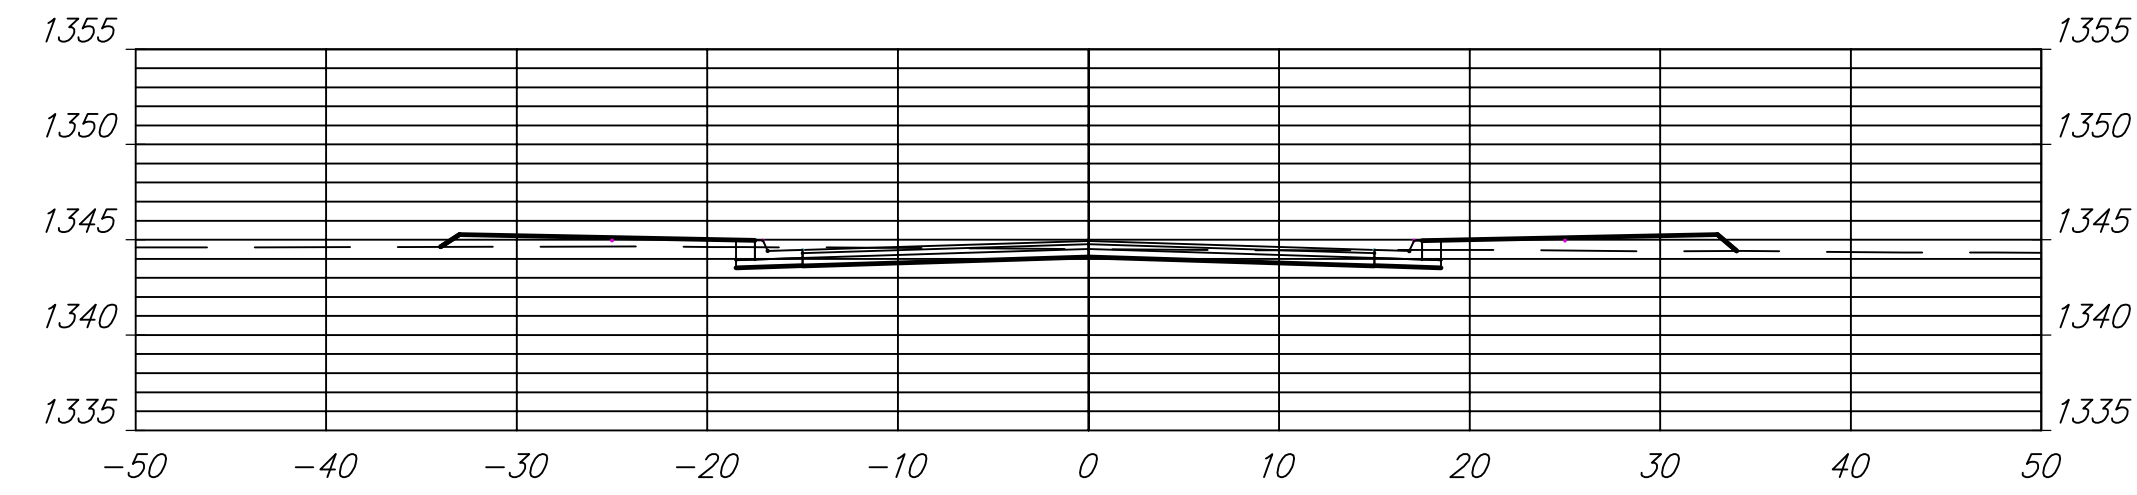


13+56.46

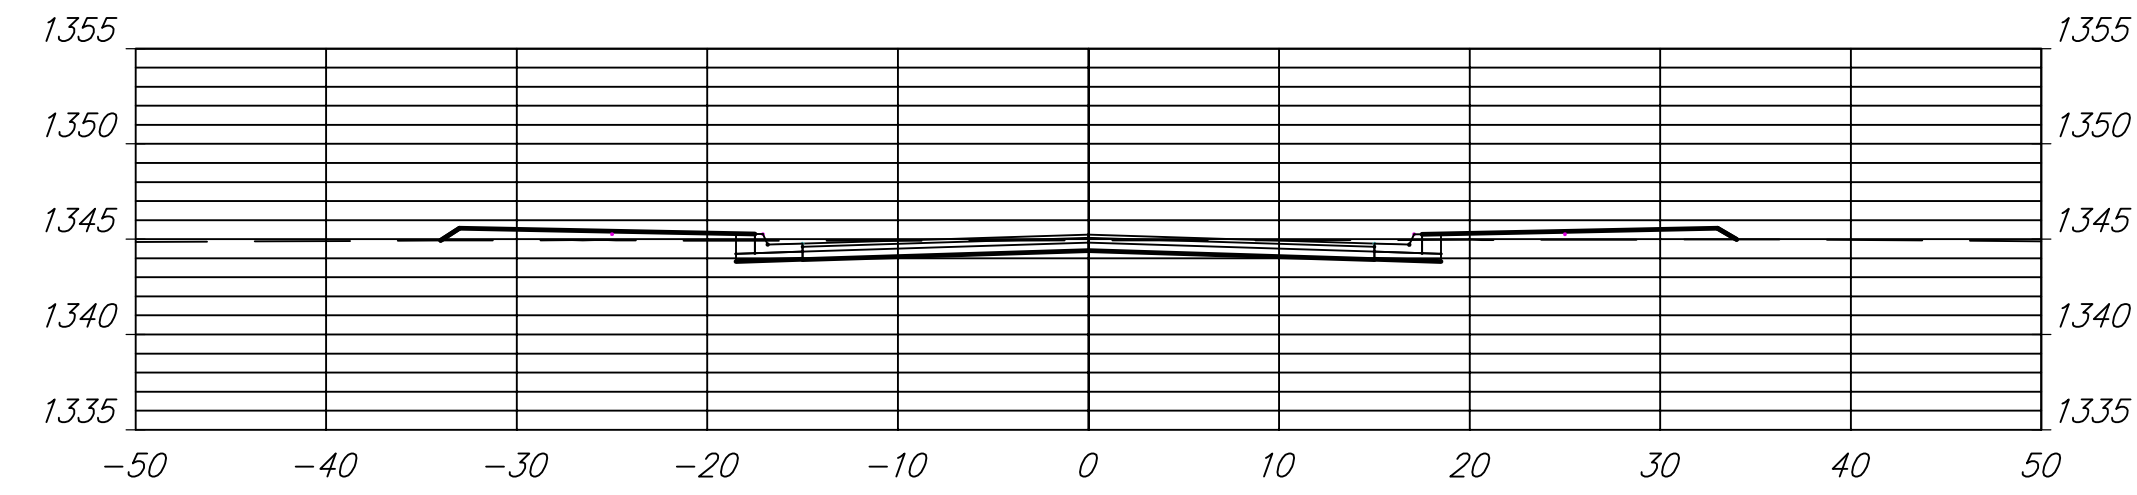


13+50.00

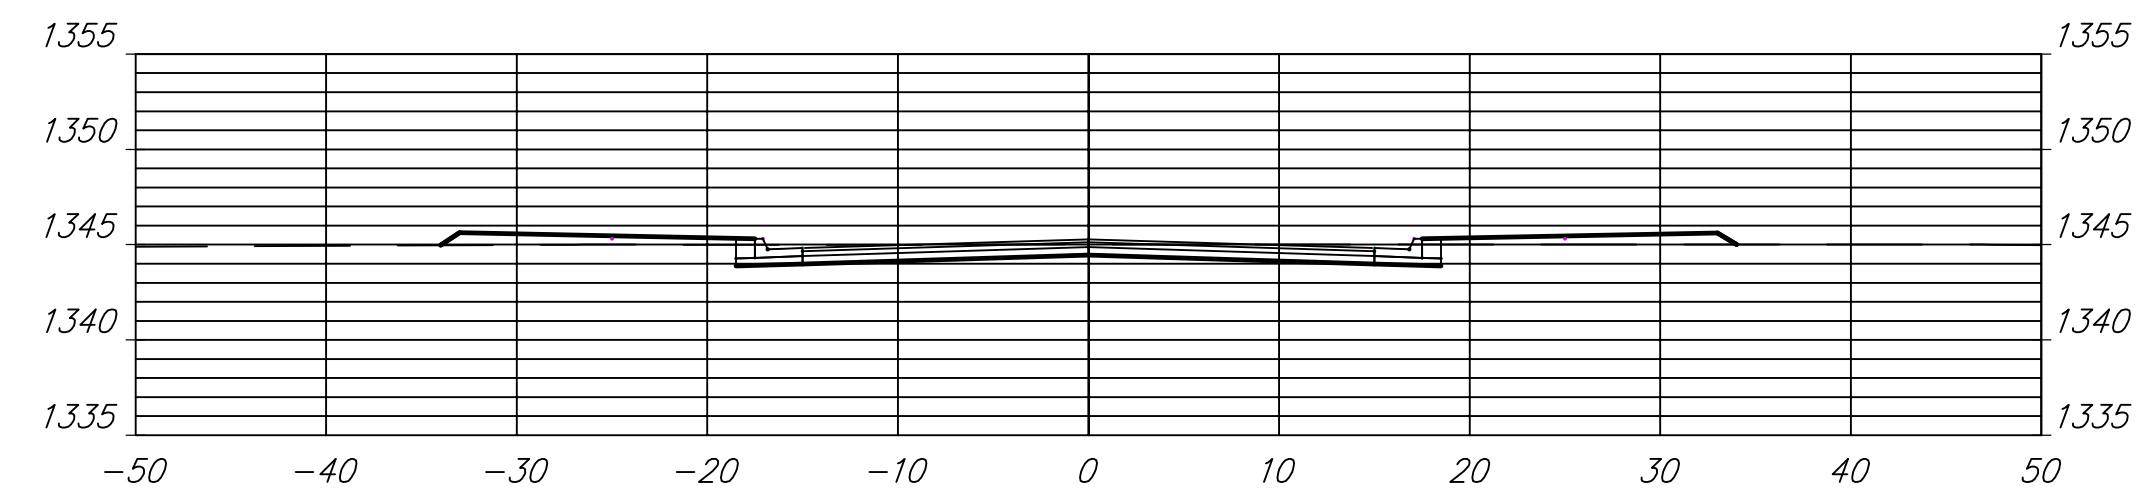


13+29.82

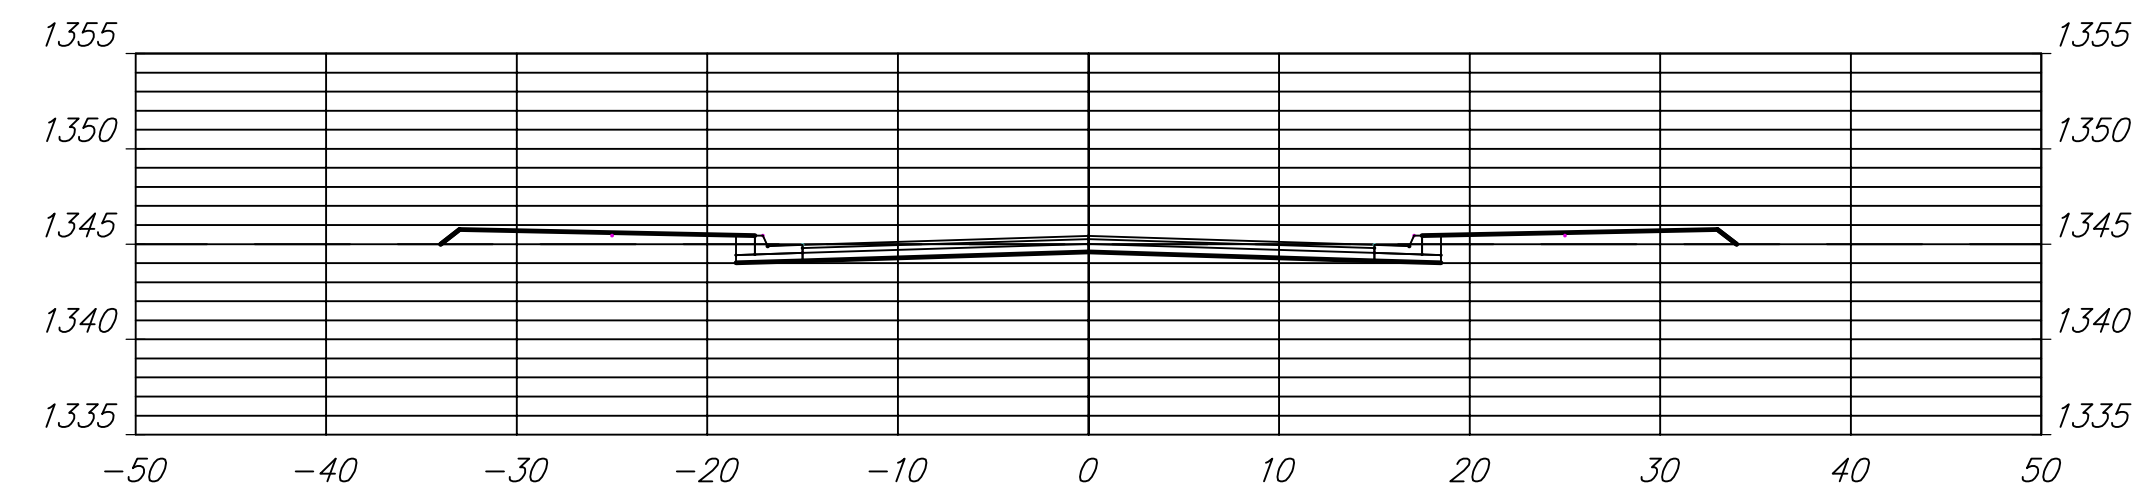


13+25.00

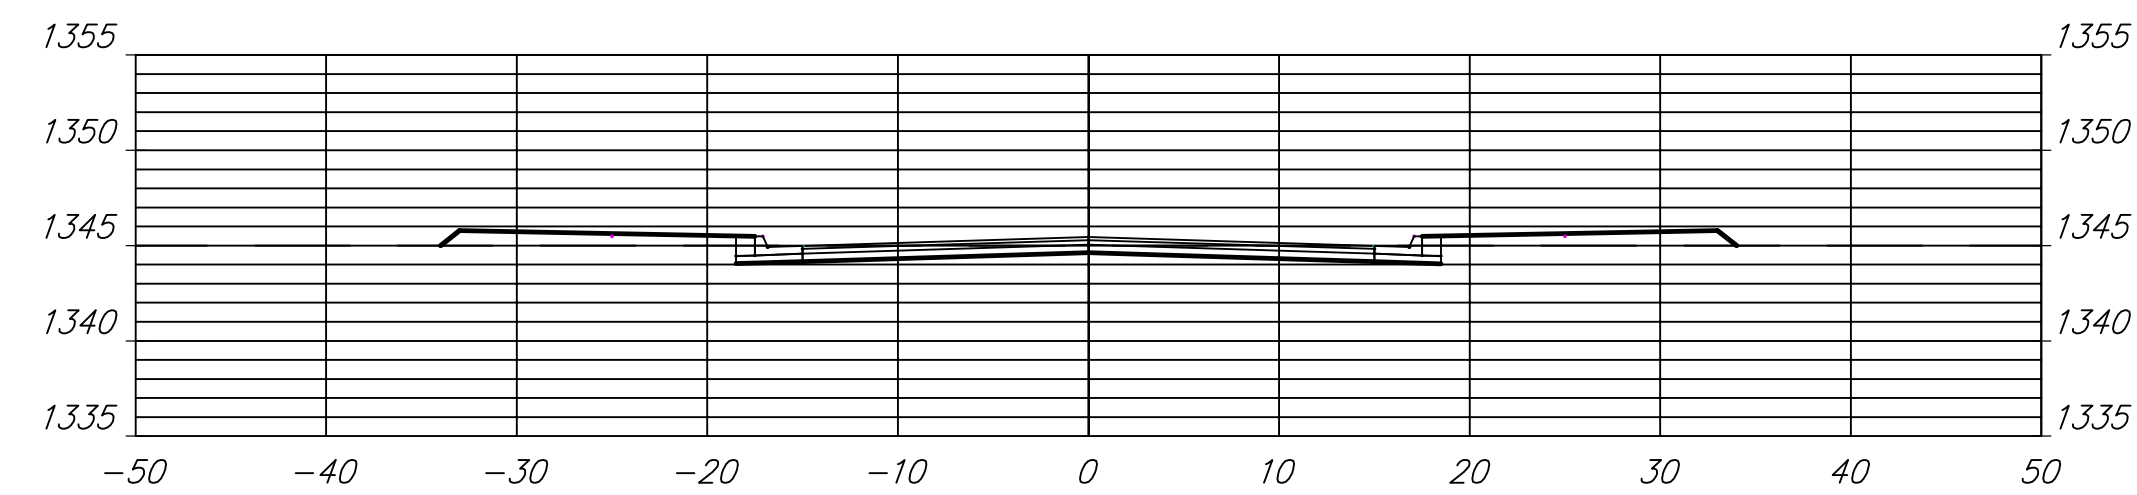


16+00.00

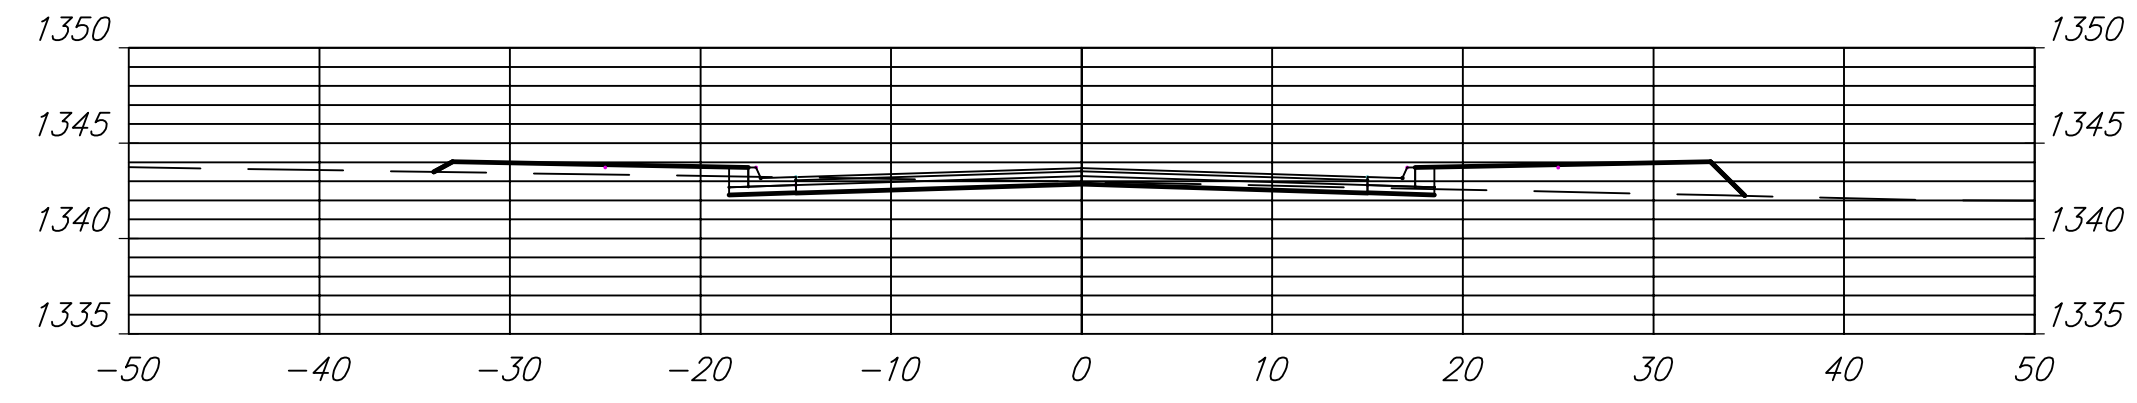


15+76.11

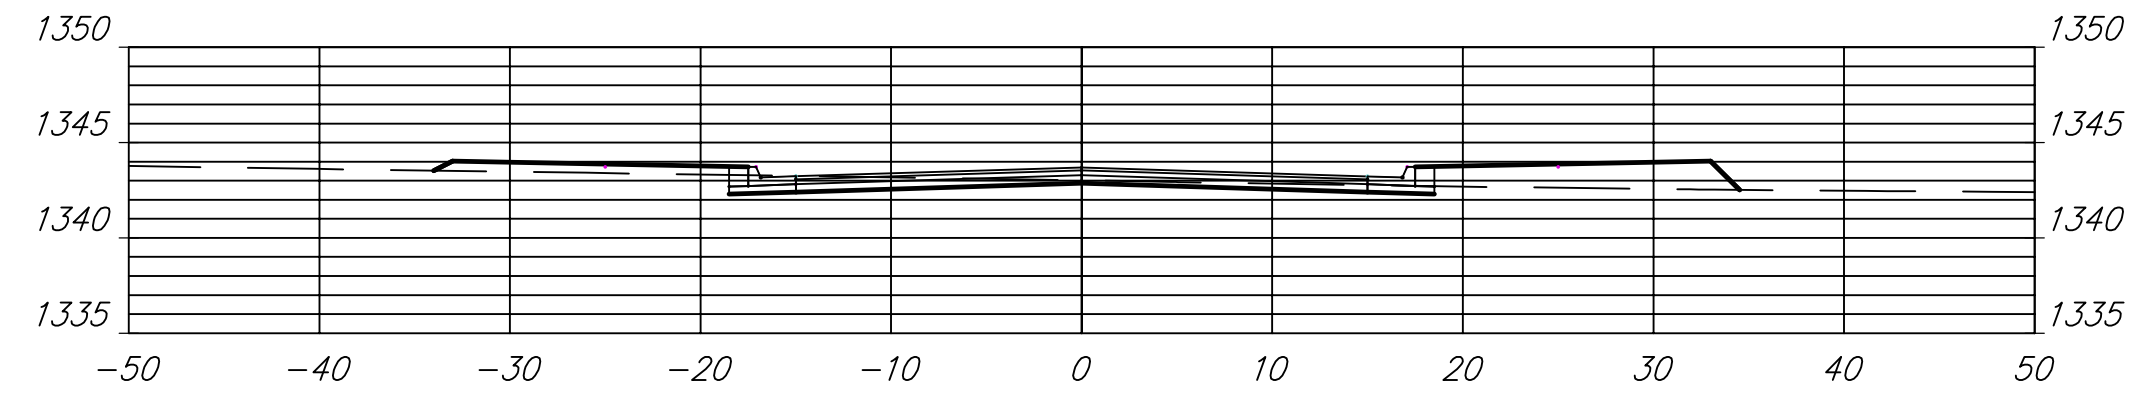


15+75.00

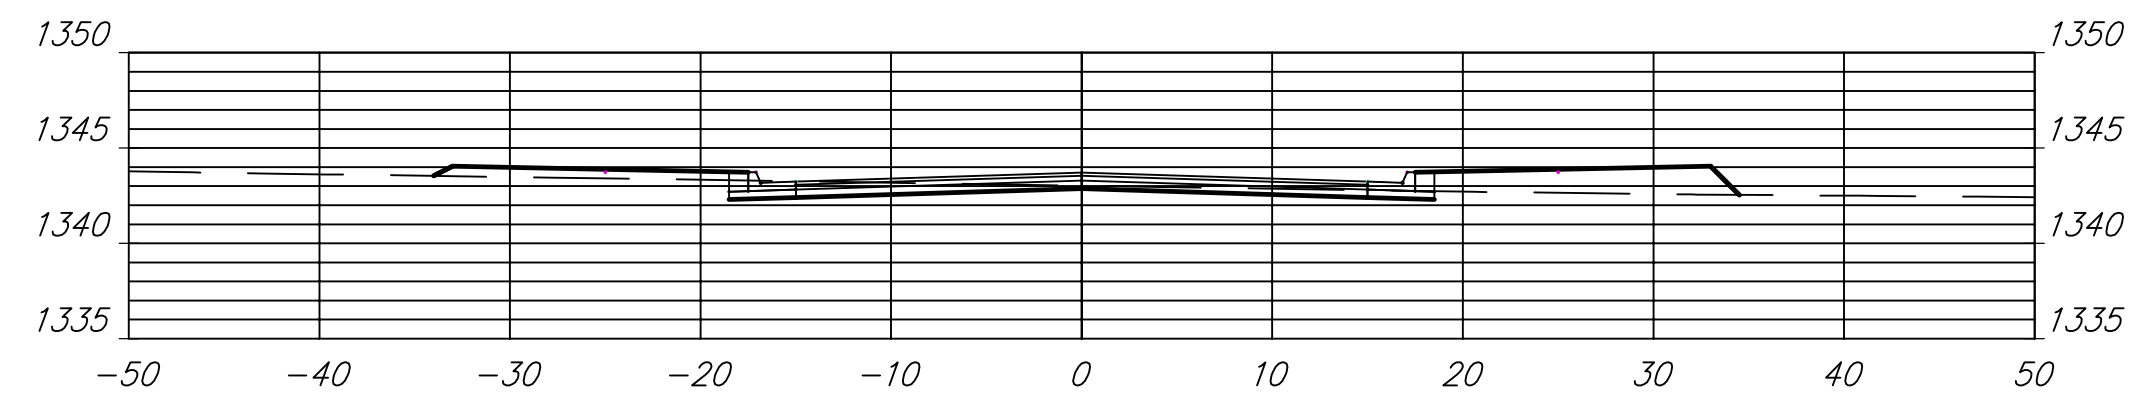


15+50.00

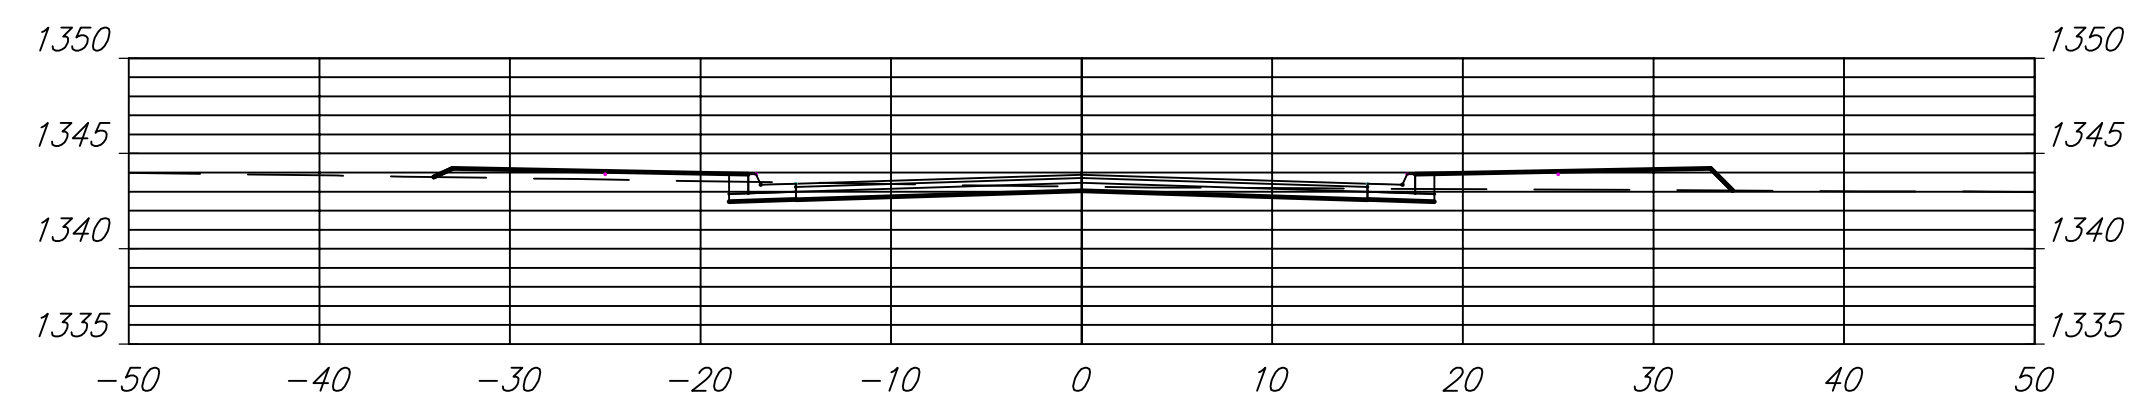


15+31.96

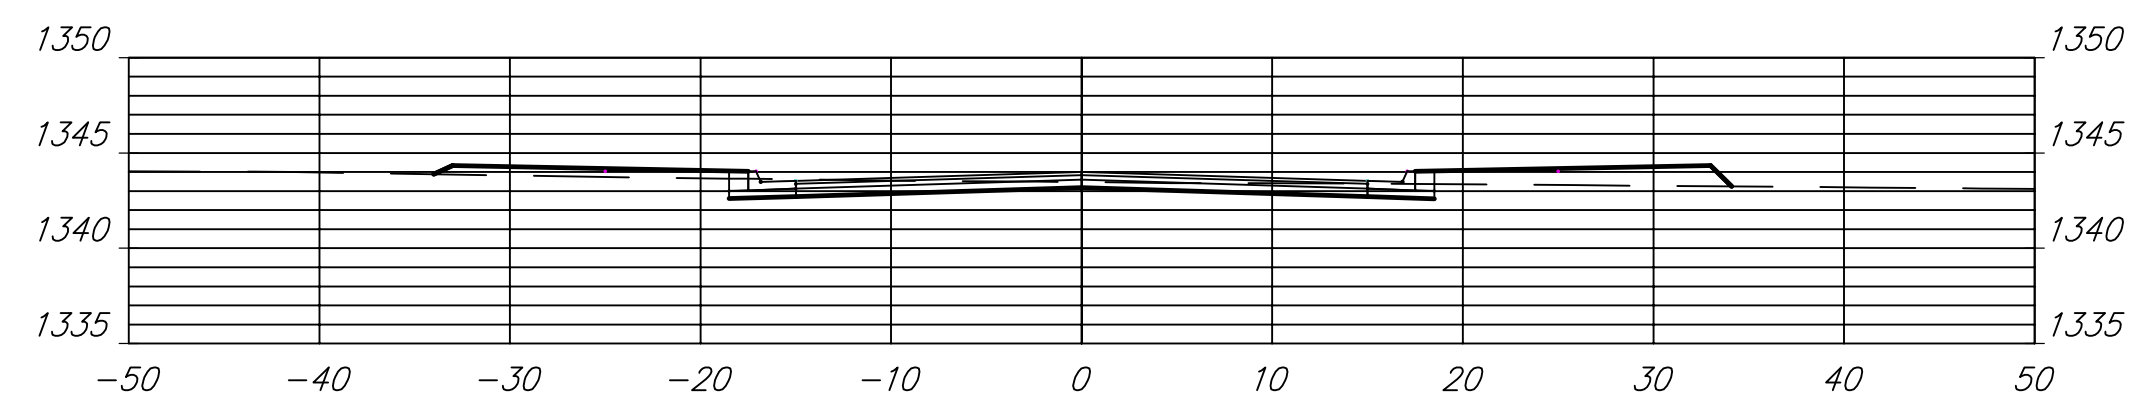

15+00.00

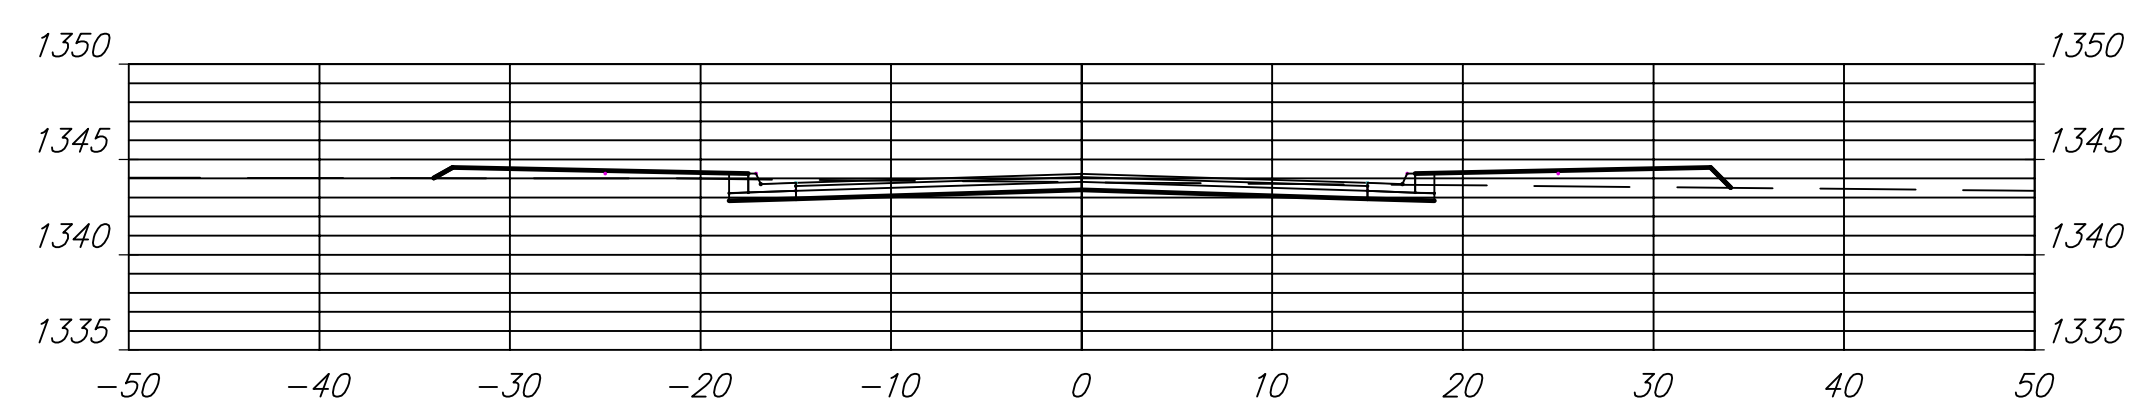

WILLOW CREEK EAST 2ND ADDITION
Lynnrae 13+25 to 16+00
WICHITA, KANSAS

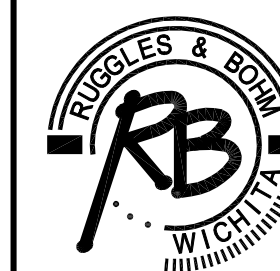

Ruggles & Bohm, P.A.
Engineering, Surveying, Land Planning
924 North Main (316) 264-8008
Wichita, Kansas 67203 (316) 264-4621 fax
www.rbkansas.com E-mail: info@rbkansas.com

DRAWING FILE
Paving Base

PROJECT NUMBER
472-84764

DESIGN AML
DRAWN RLS
REVIEW
UTILITY
DATE 3/12/2009
SHEET 25 OF 35