




16+73.08

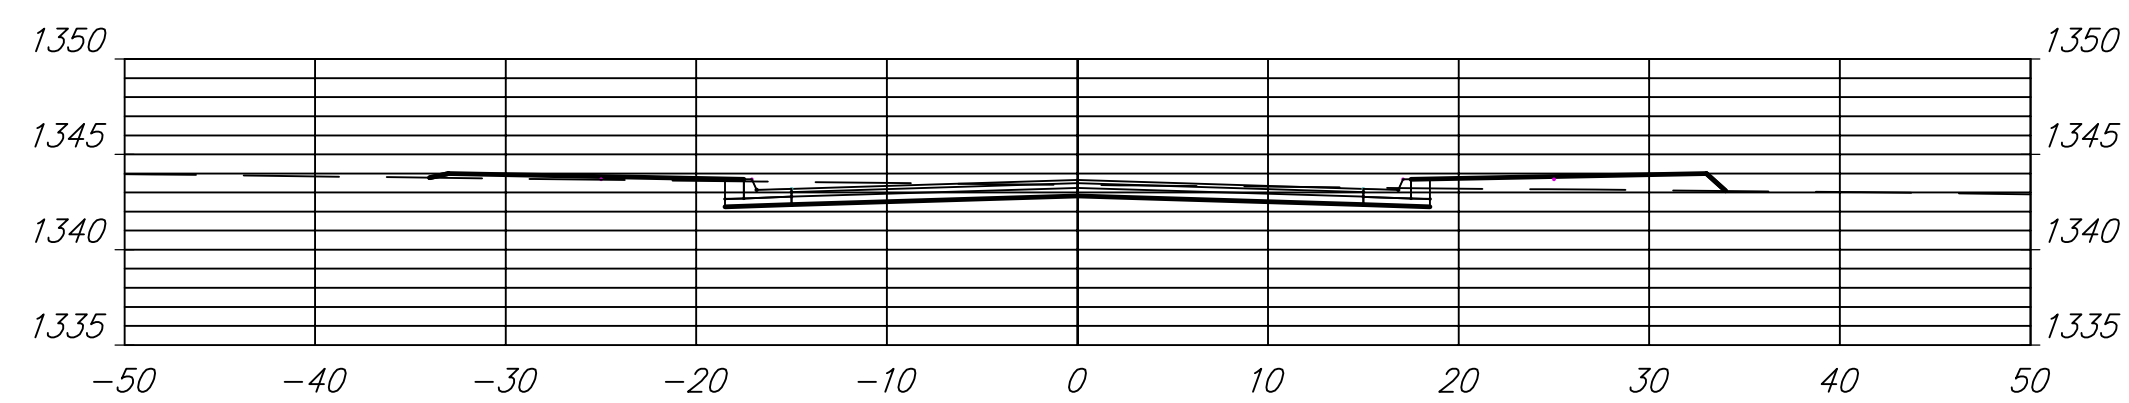


16+50.00

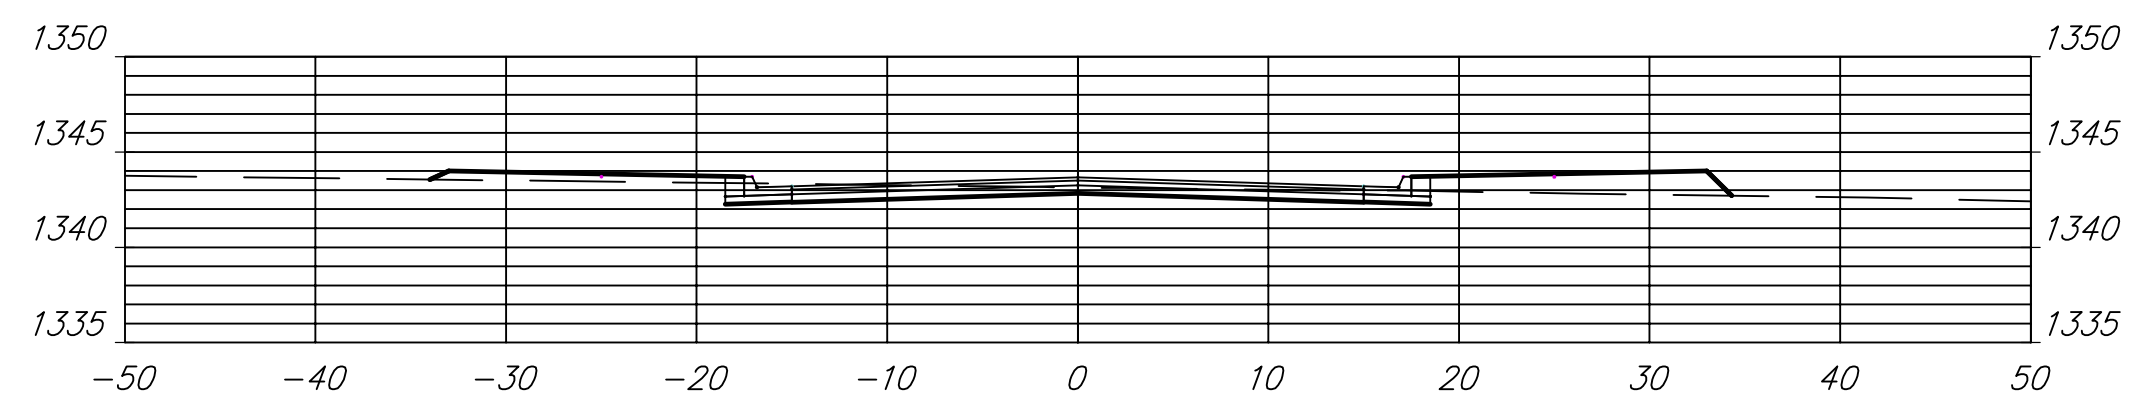


16+27.27

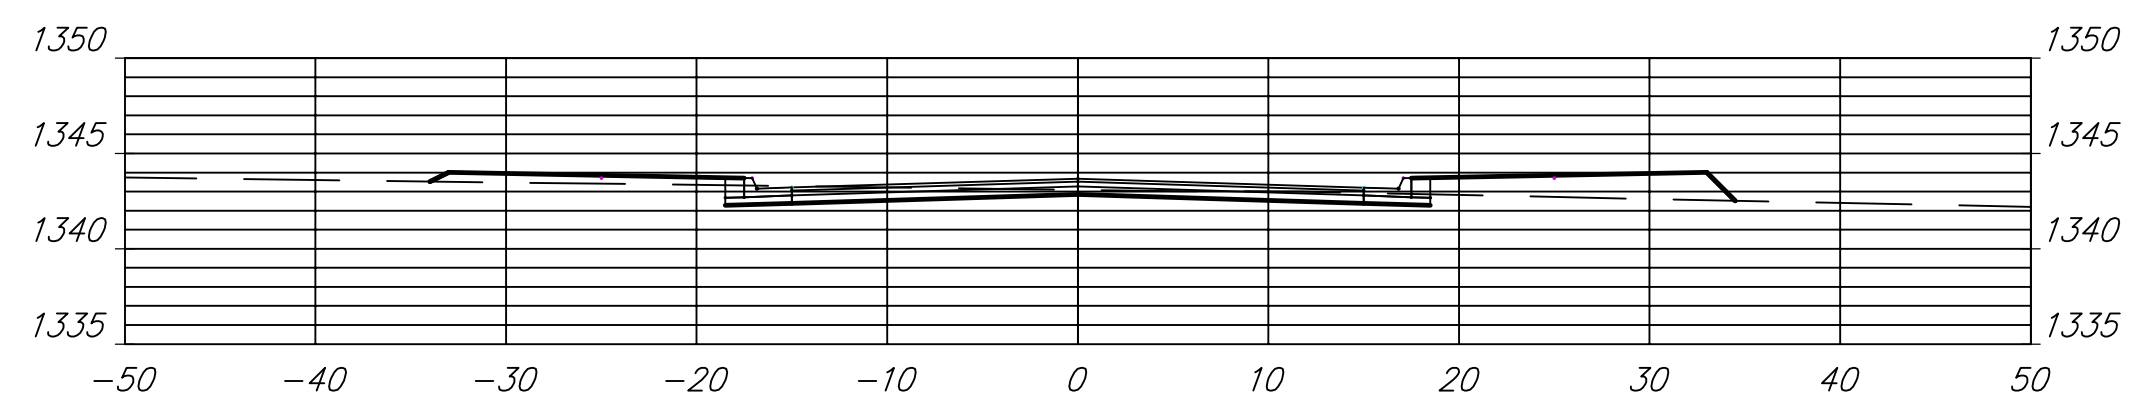

16+25.00

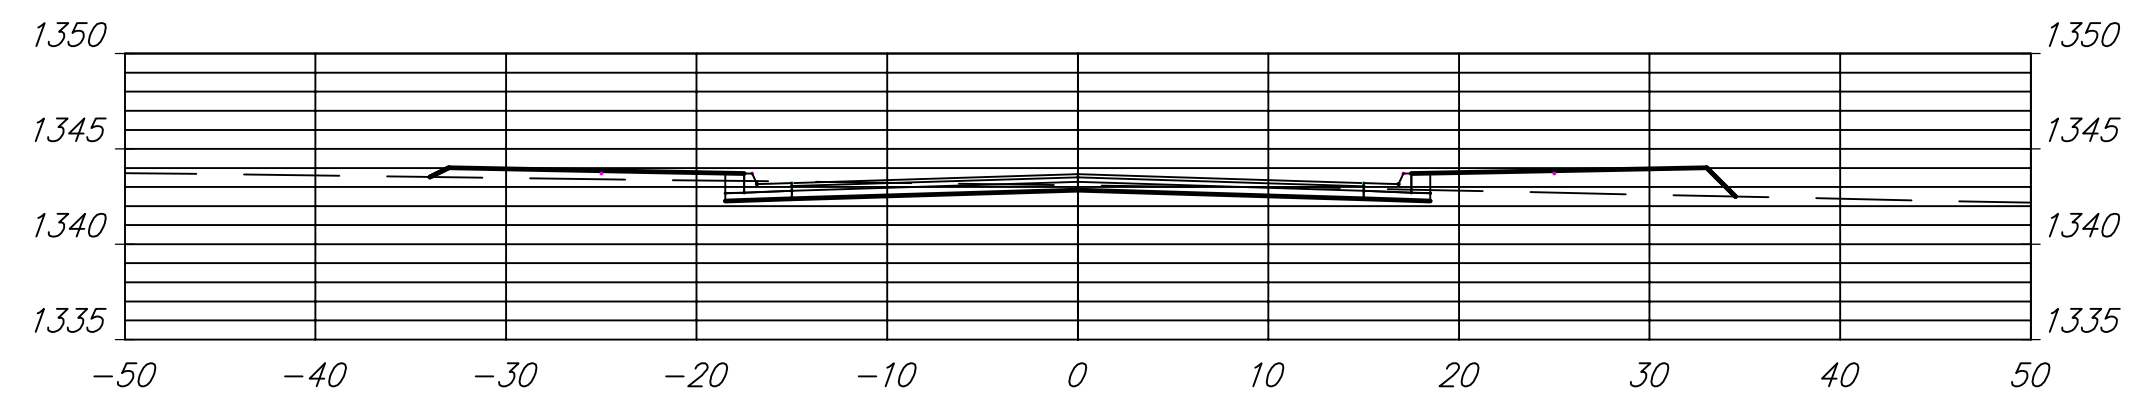

WILLOW CREEK EAST 2ND ADDITION
 Lynnrae 16+25 to 16+73.08
 WICHITA, KANSAS

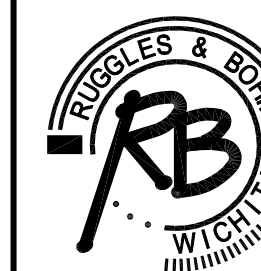

Ruggles & Bohm, P.A.
 Engineering, Surveying, Land Planning
 924 North Main (316) 264-8008
 Wichita, Kansas 67203 (316) 264-4621 fax
 www.rbkansas.com E-mail: info@rbkansas.com

DESIGN	AML	RB JOB 3324E
DRAWN	RLS	
REVIEW		
UTILITY		
SHEET		26
OF		35

DRAWING FILE	PROJECT NUMBER	DATE
Paving Base	472-84764	3/12/2009