




21+44.84

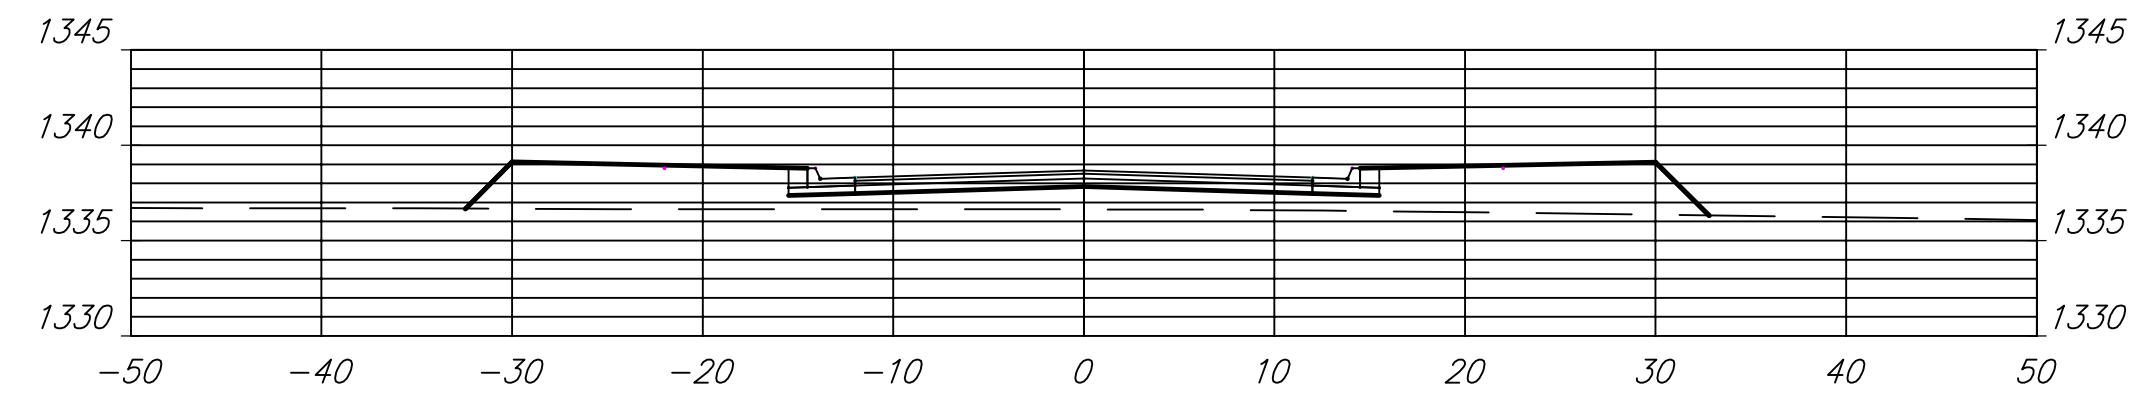


21+25.00

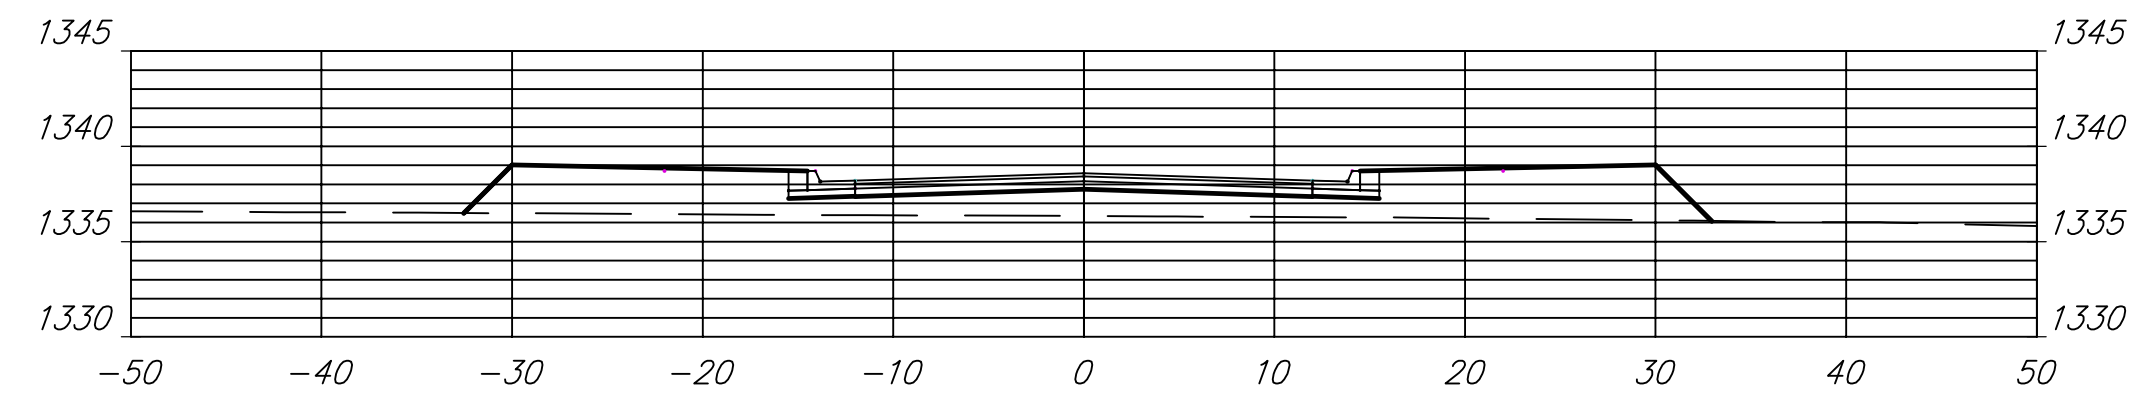


21+00.00

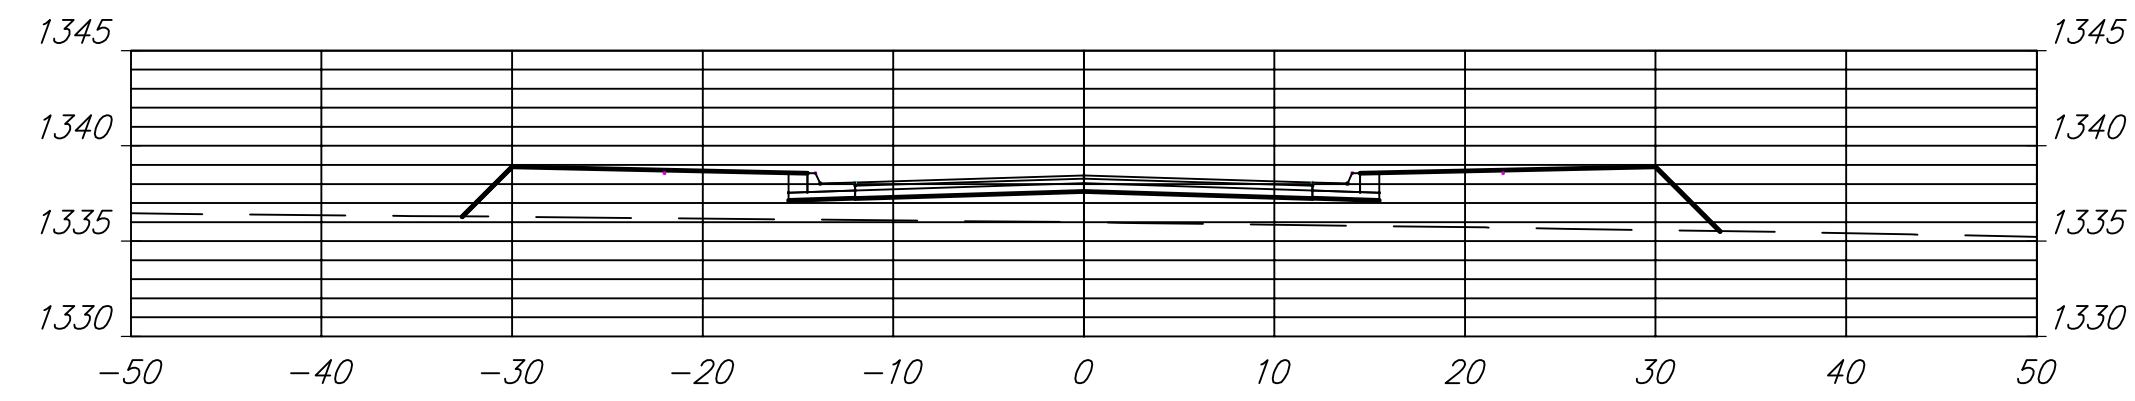


20+75.00

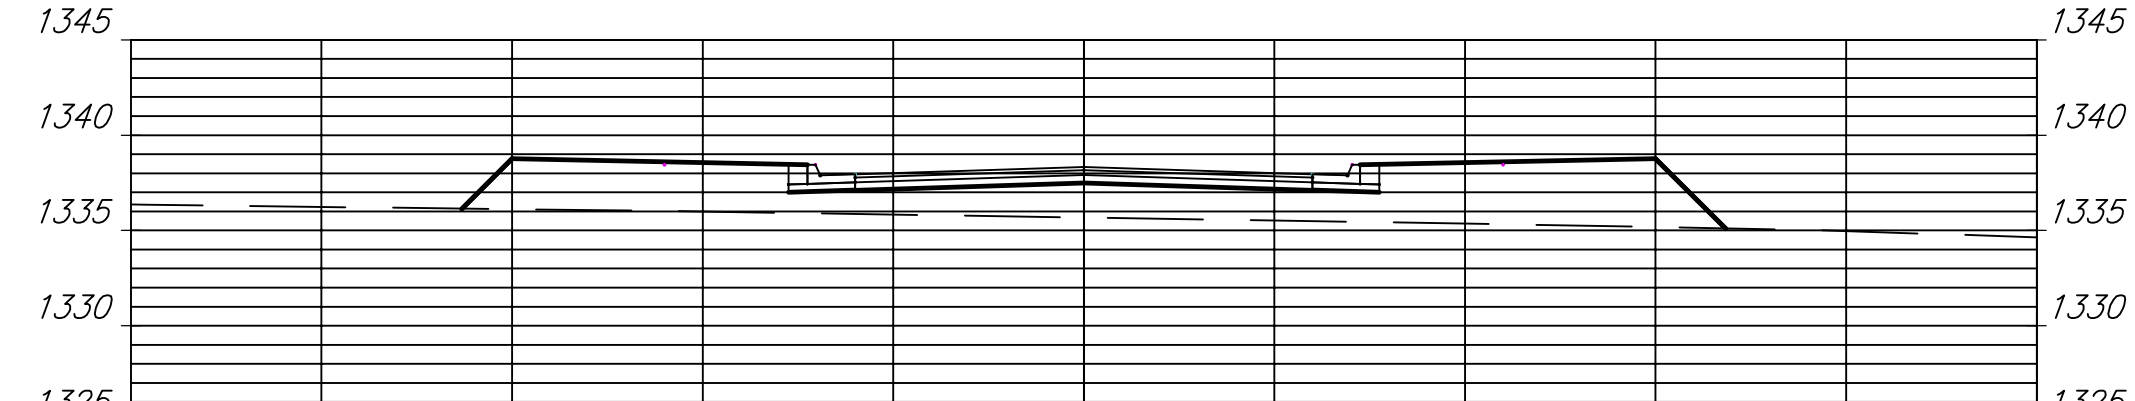


20+51.72

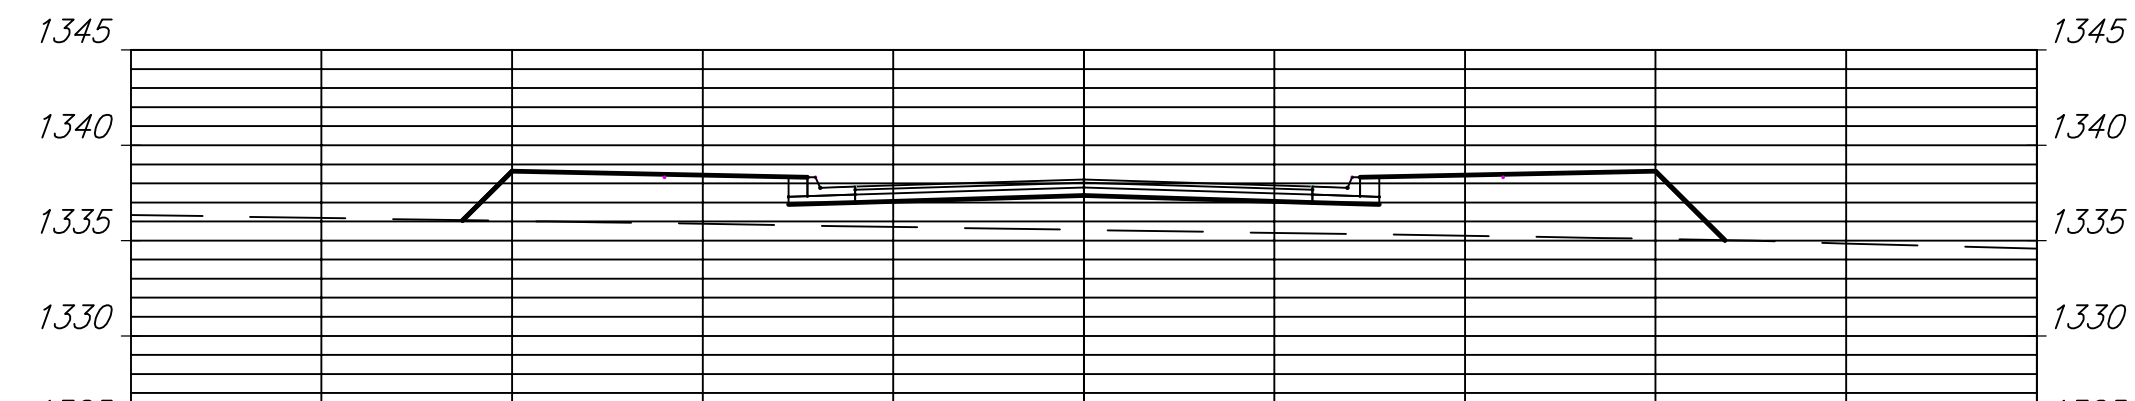

20+33.39

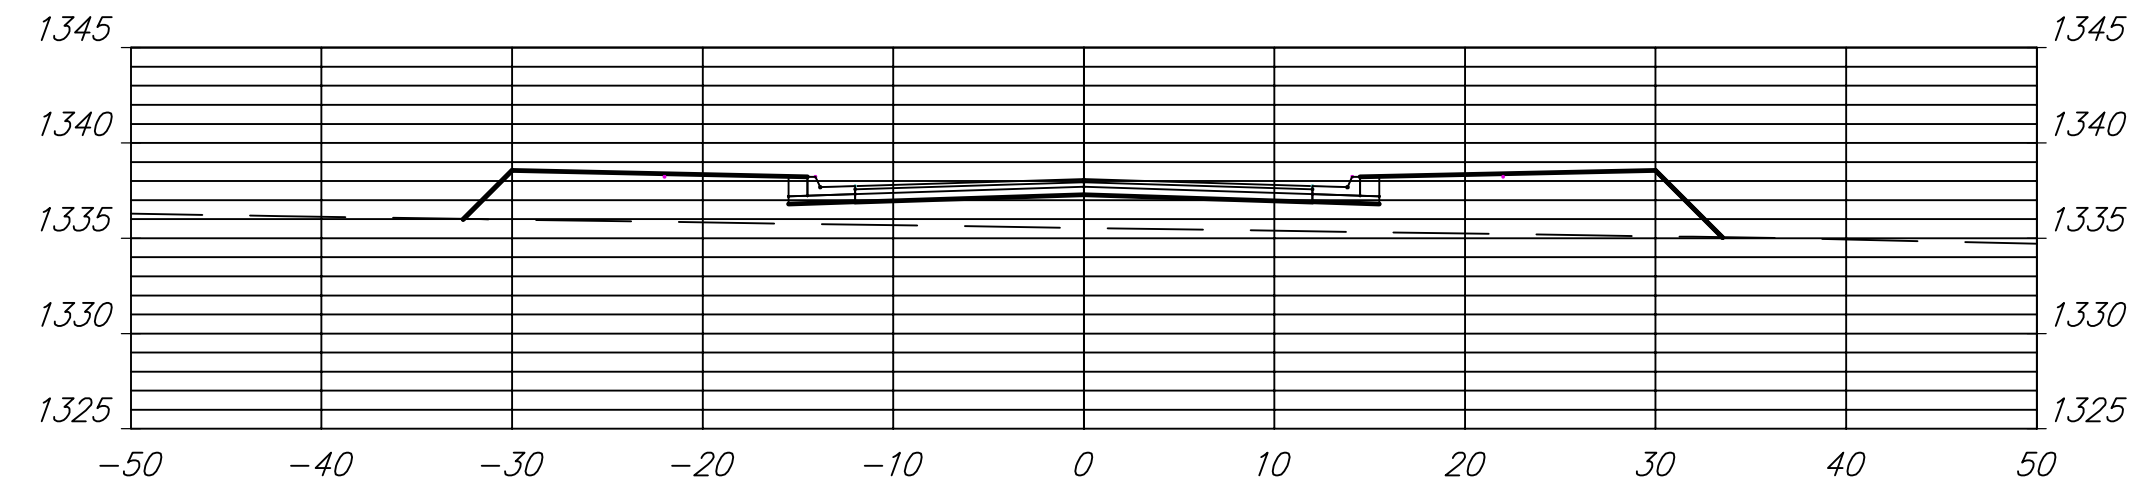

WILLOW CREEK EAST 2ND ADDITION
Lynnrae Ct 20+33.39 to 21+44.84
WICHITA, KANSAS

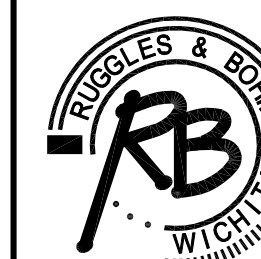

Ruggles & Bohm, P.A.
Engineering, Surveying, Land Planning
924 North Main (316) 264-8008
Wichita, Kansas 67203 (316) 264-4621 fax
www.rbkansas.com E-mail: info@rbkansas.com

DRAWING FILE Paving Base	PROJECT NUMBER 472-84764	DATE 3/12/2009
-----------------------------	-----------------------------	-------------------

DESIGN AML	SHEET 28 OF 35
DRAWN RLS	
REVIEW	
UTILITY	