




22+88.36

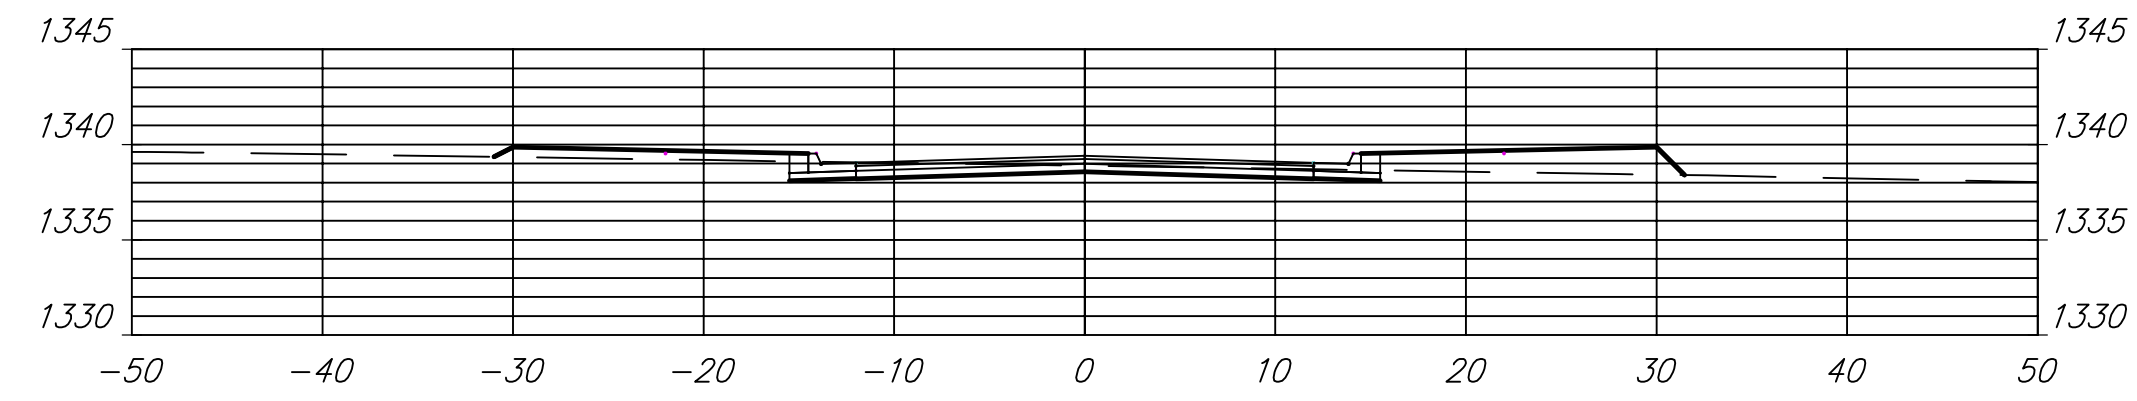


22+75.00

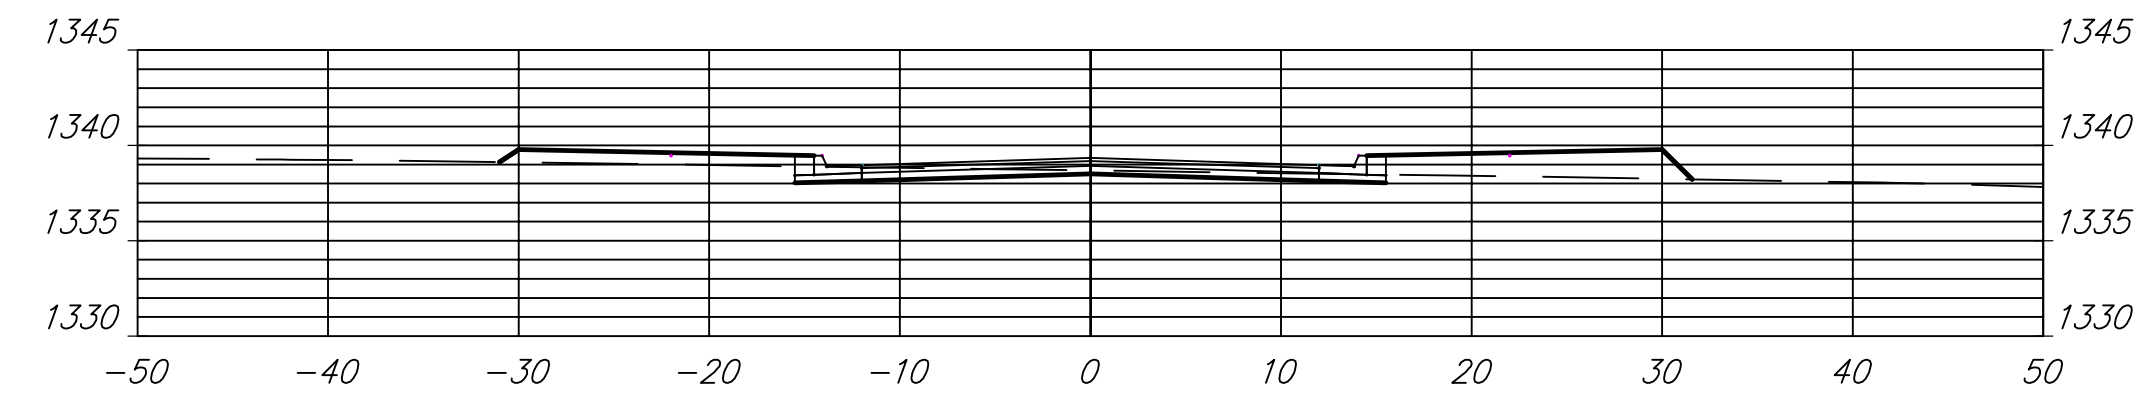


22+50.00

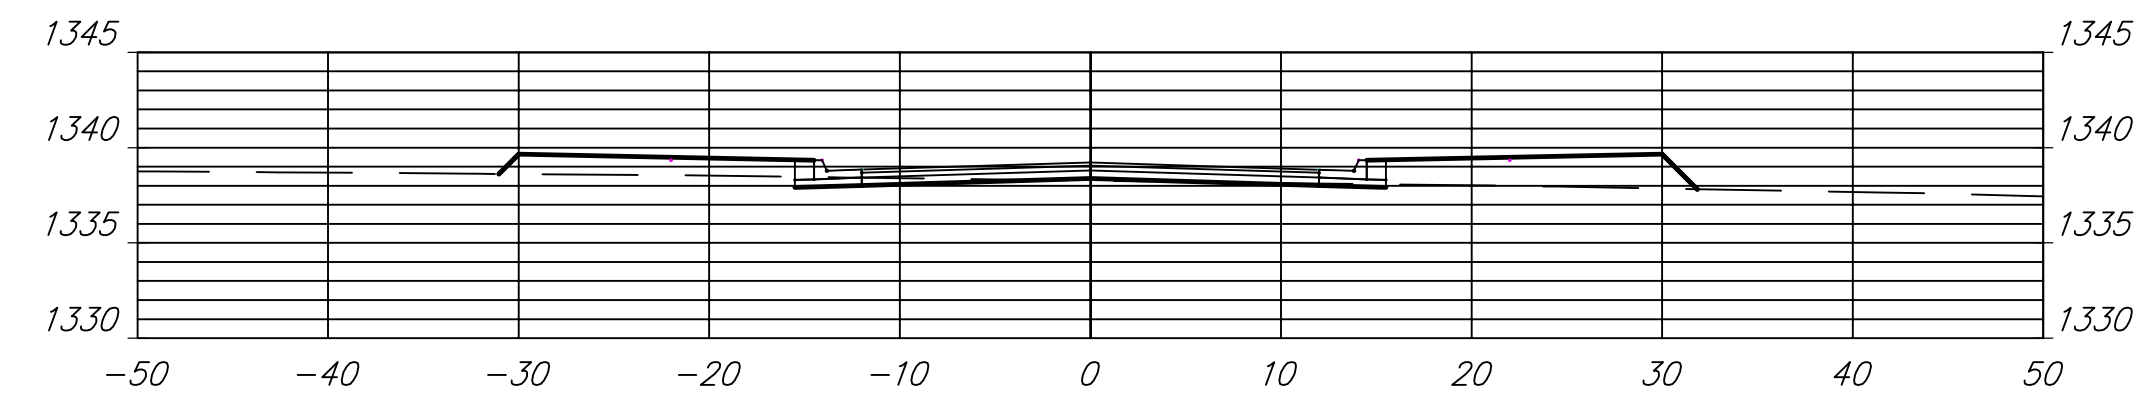


22+25.00

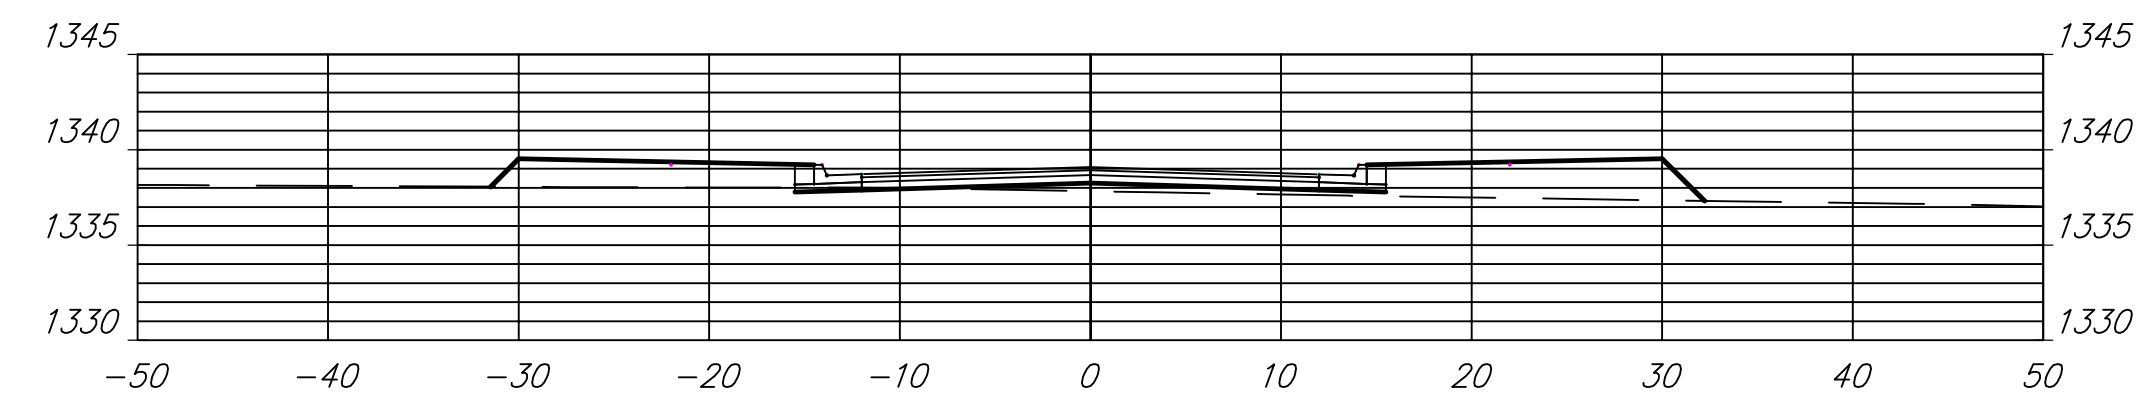


22+22.16

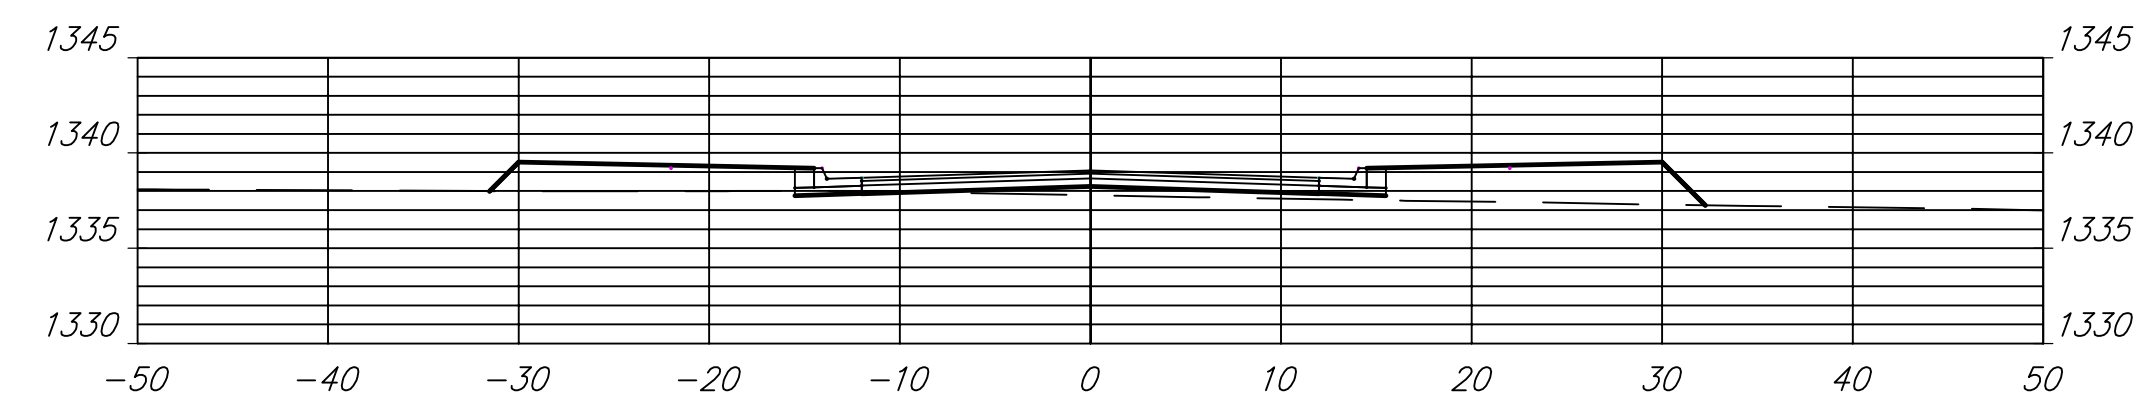


22+00.00

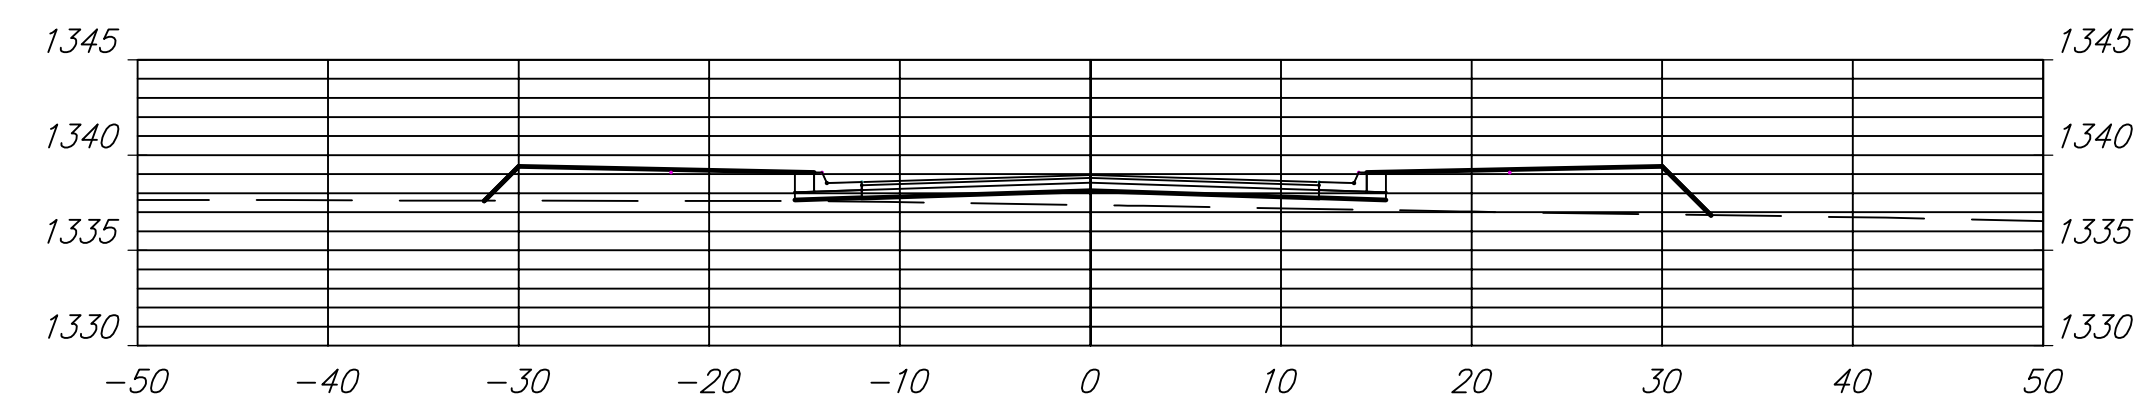

21+50.00

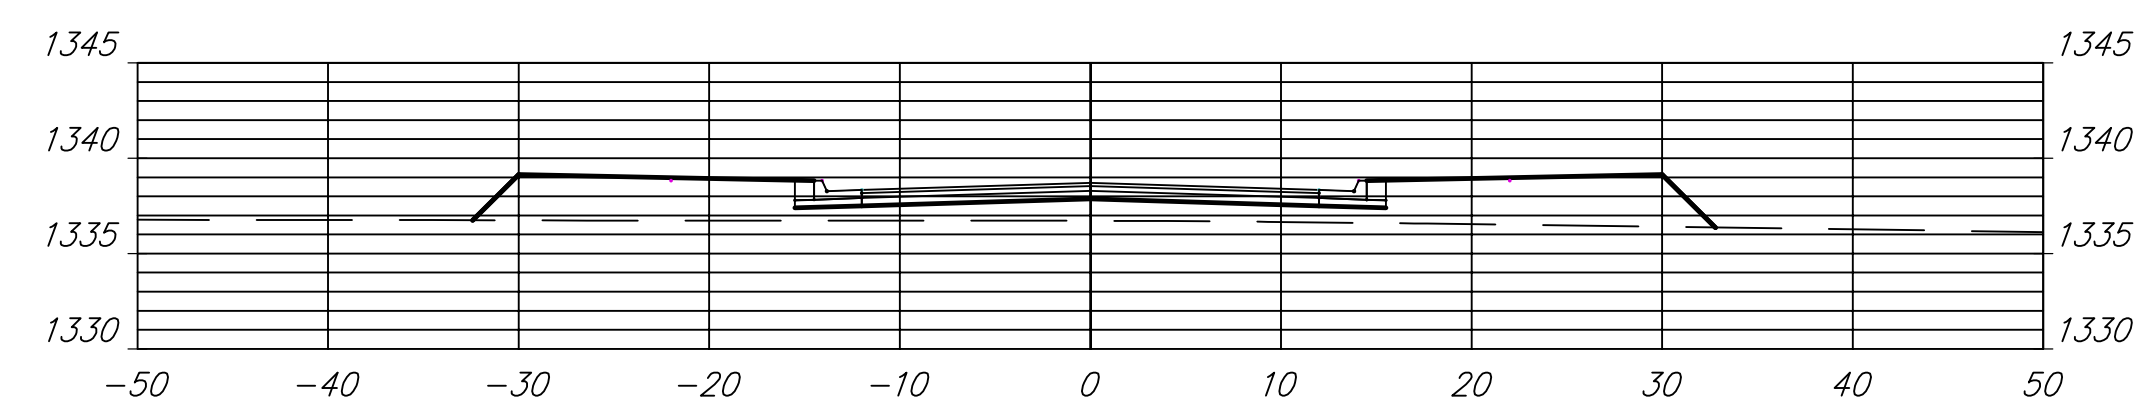

WILLOW CREEK EAST 2ND ADDITION  
Lynnrae Ct 21+50 to 22+88.36  
WICHITA, KANSAS

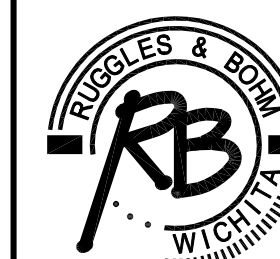

Ruggles & Bohm, P.A.  
Engineering, Surveying, Land Planning  
924 North Main (316) 264-8008  
Wichita, Kansas 67203 (316) 264-4621 fax  
www.rbkansas.com E-mail: info@rbkansas.com

|                             |                             |                   |
|-----------------------------|-----------------------------|-------------------|
| DRAWING FILE<br>Paving Base | PROJECT NUMBER<br>472-84764 | DATE<br>3/12/2009 |
|-----------------------------|-----------------------------|-------------------|

|               |                         |
|---------------|-------------------------|
| DESIGN<br>AML | SHEET<br>29<br>OF<br>35 |
| DRAWN<br>RLS  |                         |
| REVIEW        |                         |
| UTILITY       |                         |