




31+51.02

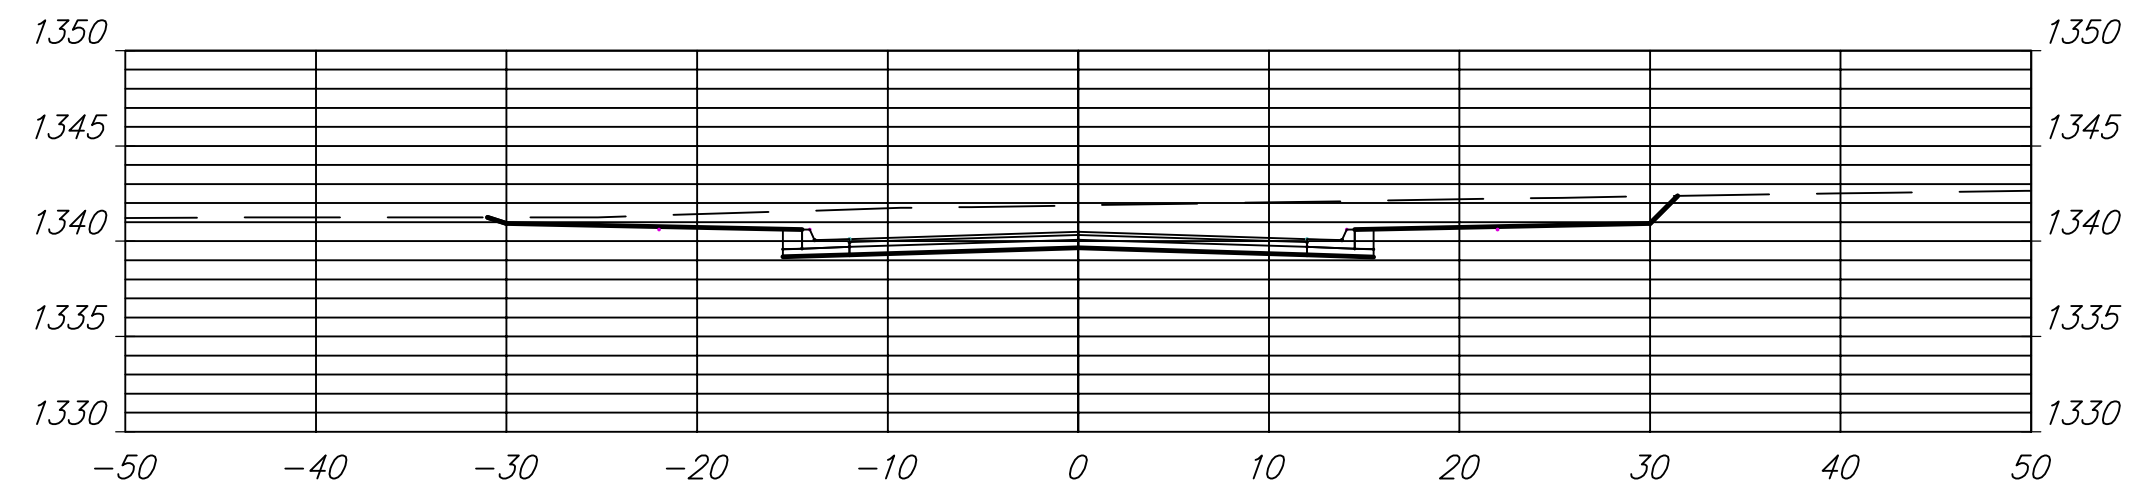


31+50.00

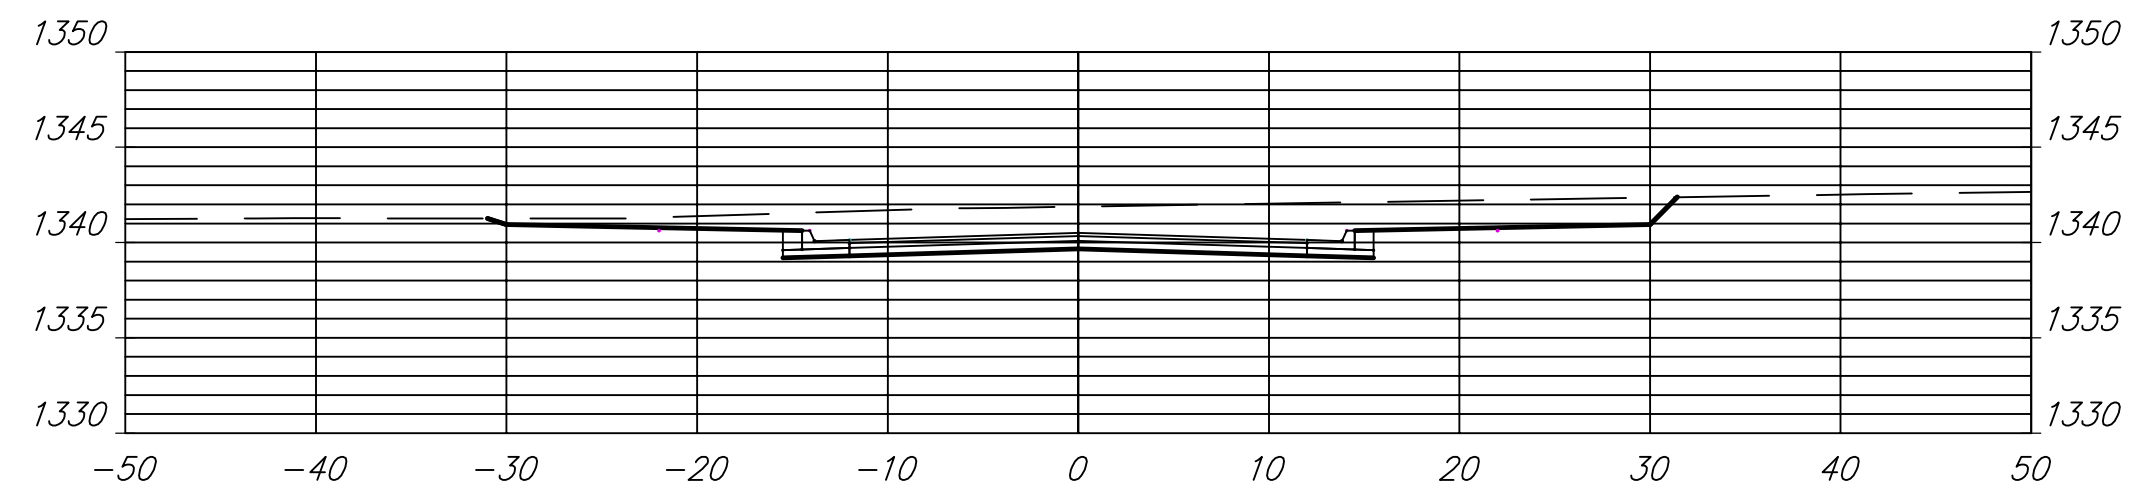


31+00.00

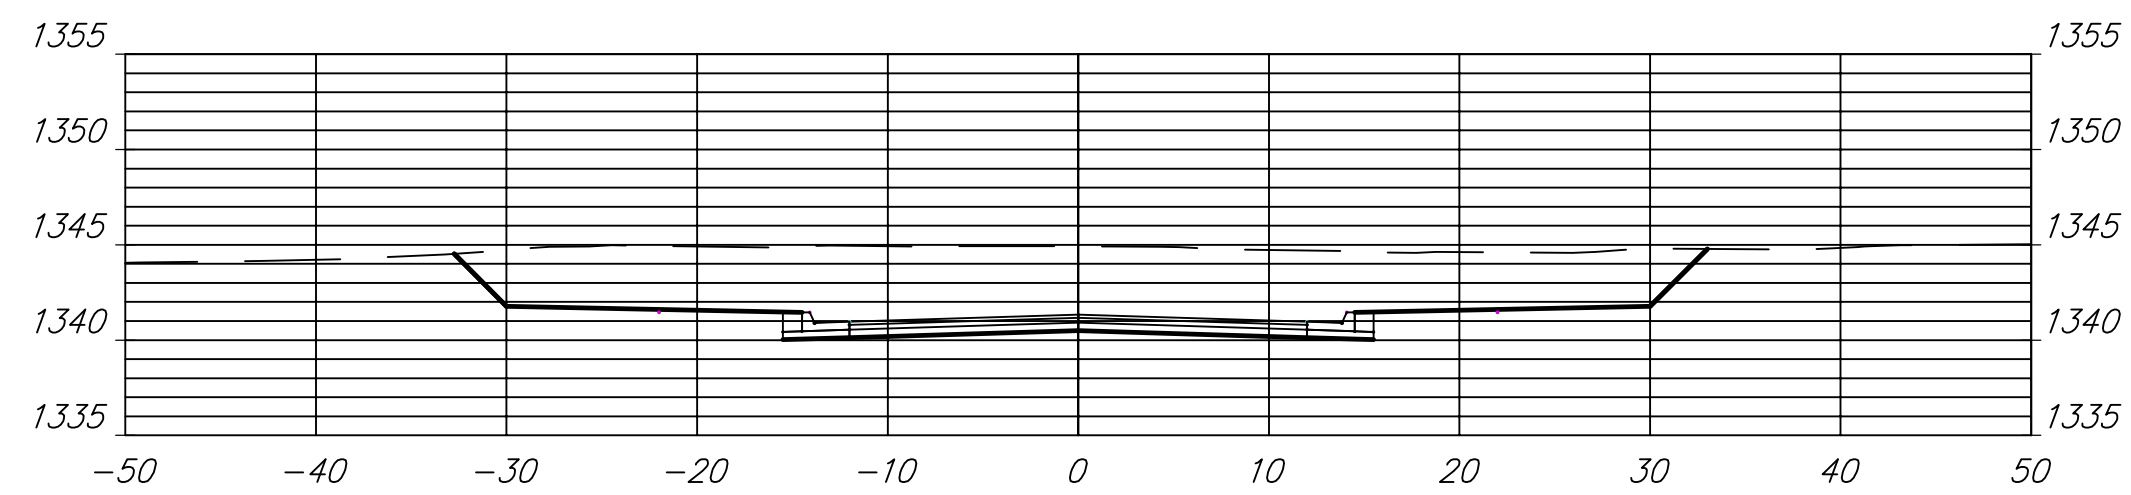


30+50.00

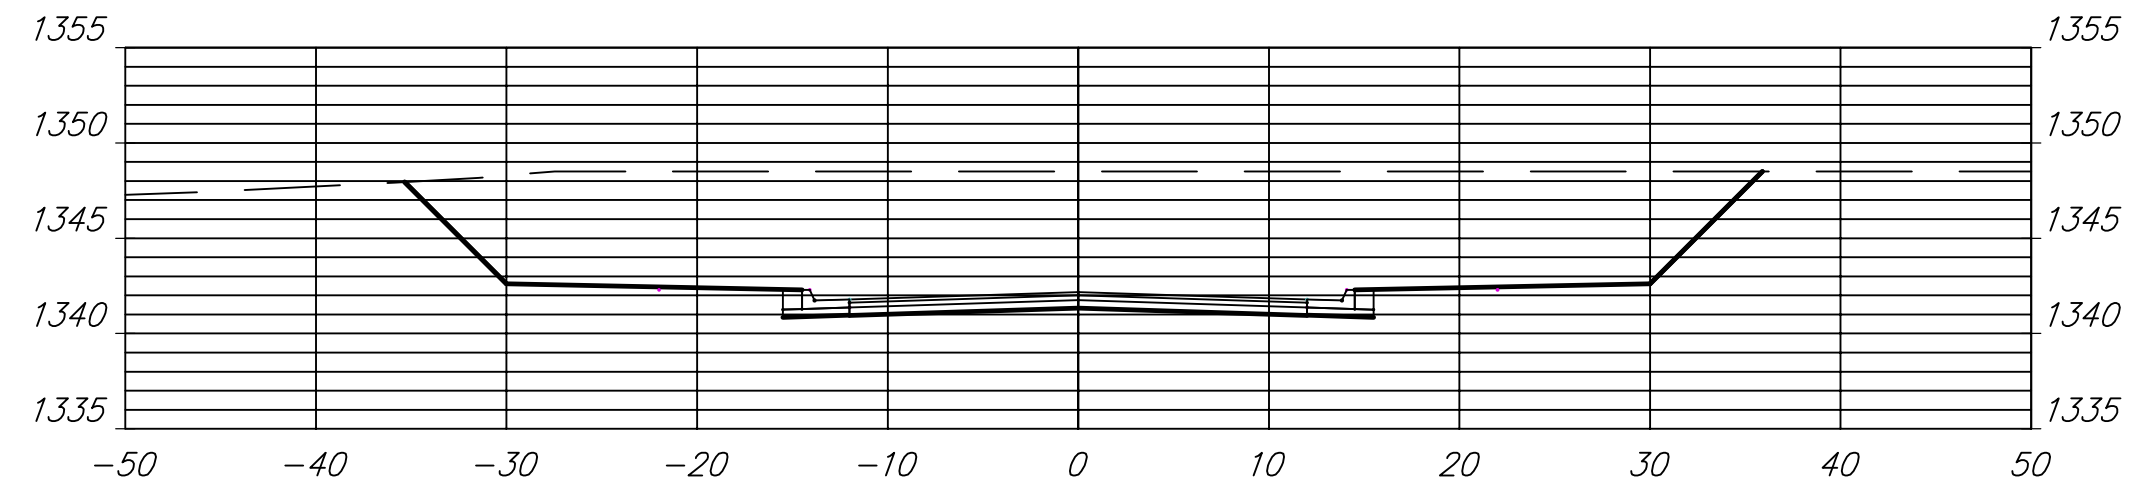

30+37.00

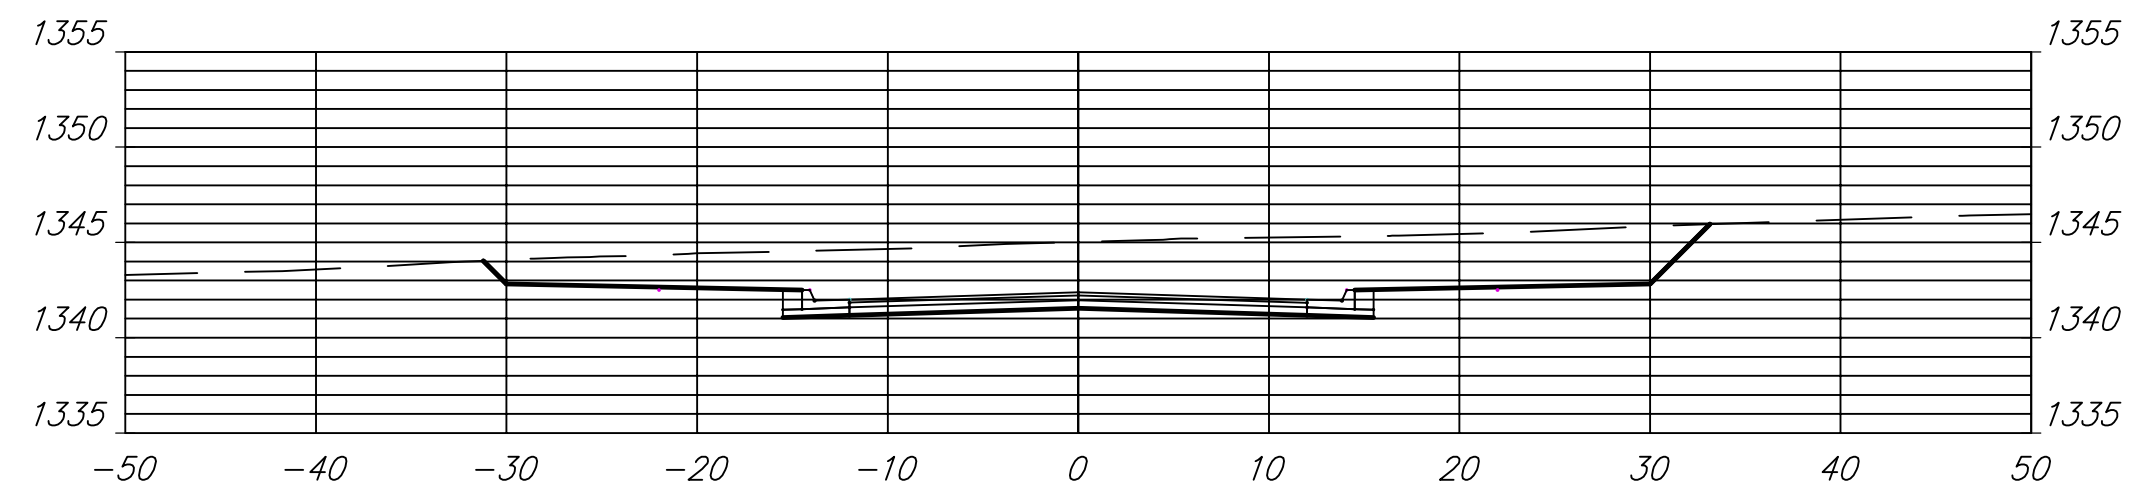

WILLOW CREEK EAST 2ND ADDITION
 Countryside 30+37 to 31+51.02
 WICHITA, KANSAS

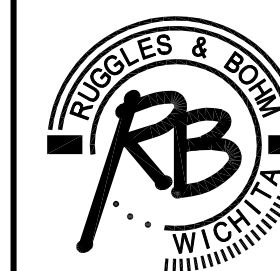

Ruggles & Bohm, P.A.
 Engineering, Surveying, Land Planning
 924 North Main (316) 264-8008
 Wichita, Kansas 67203 (316) 264-4621 fax
 www.rbkansas.com E-mail: info@rbkansas.com

DRAWING FILE PROJECT NUMBER
 Paving Base 472-84764

DESIGN AML
 DRAWN RLS
 REVIEW
 UTILITY
 DATE 3/12/2009
 SHEET 30 OF 35