
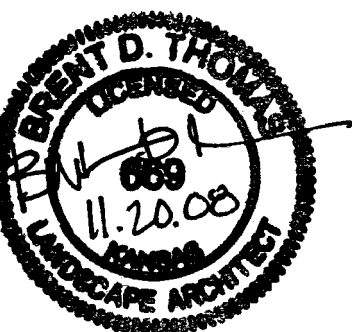
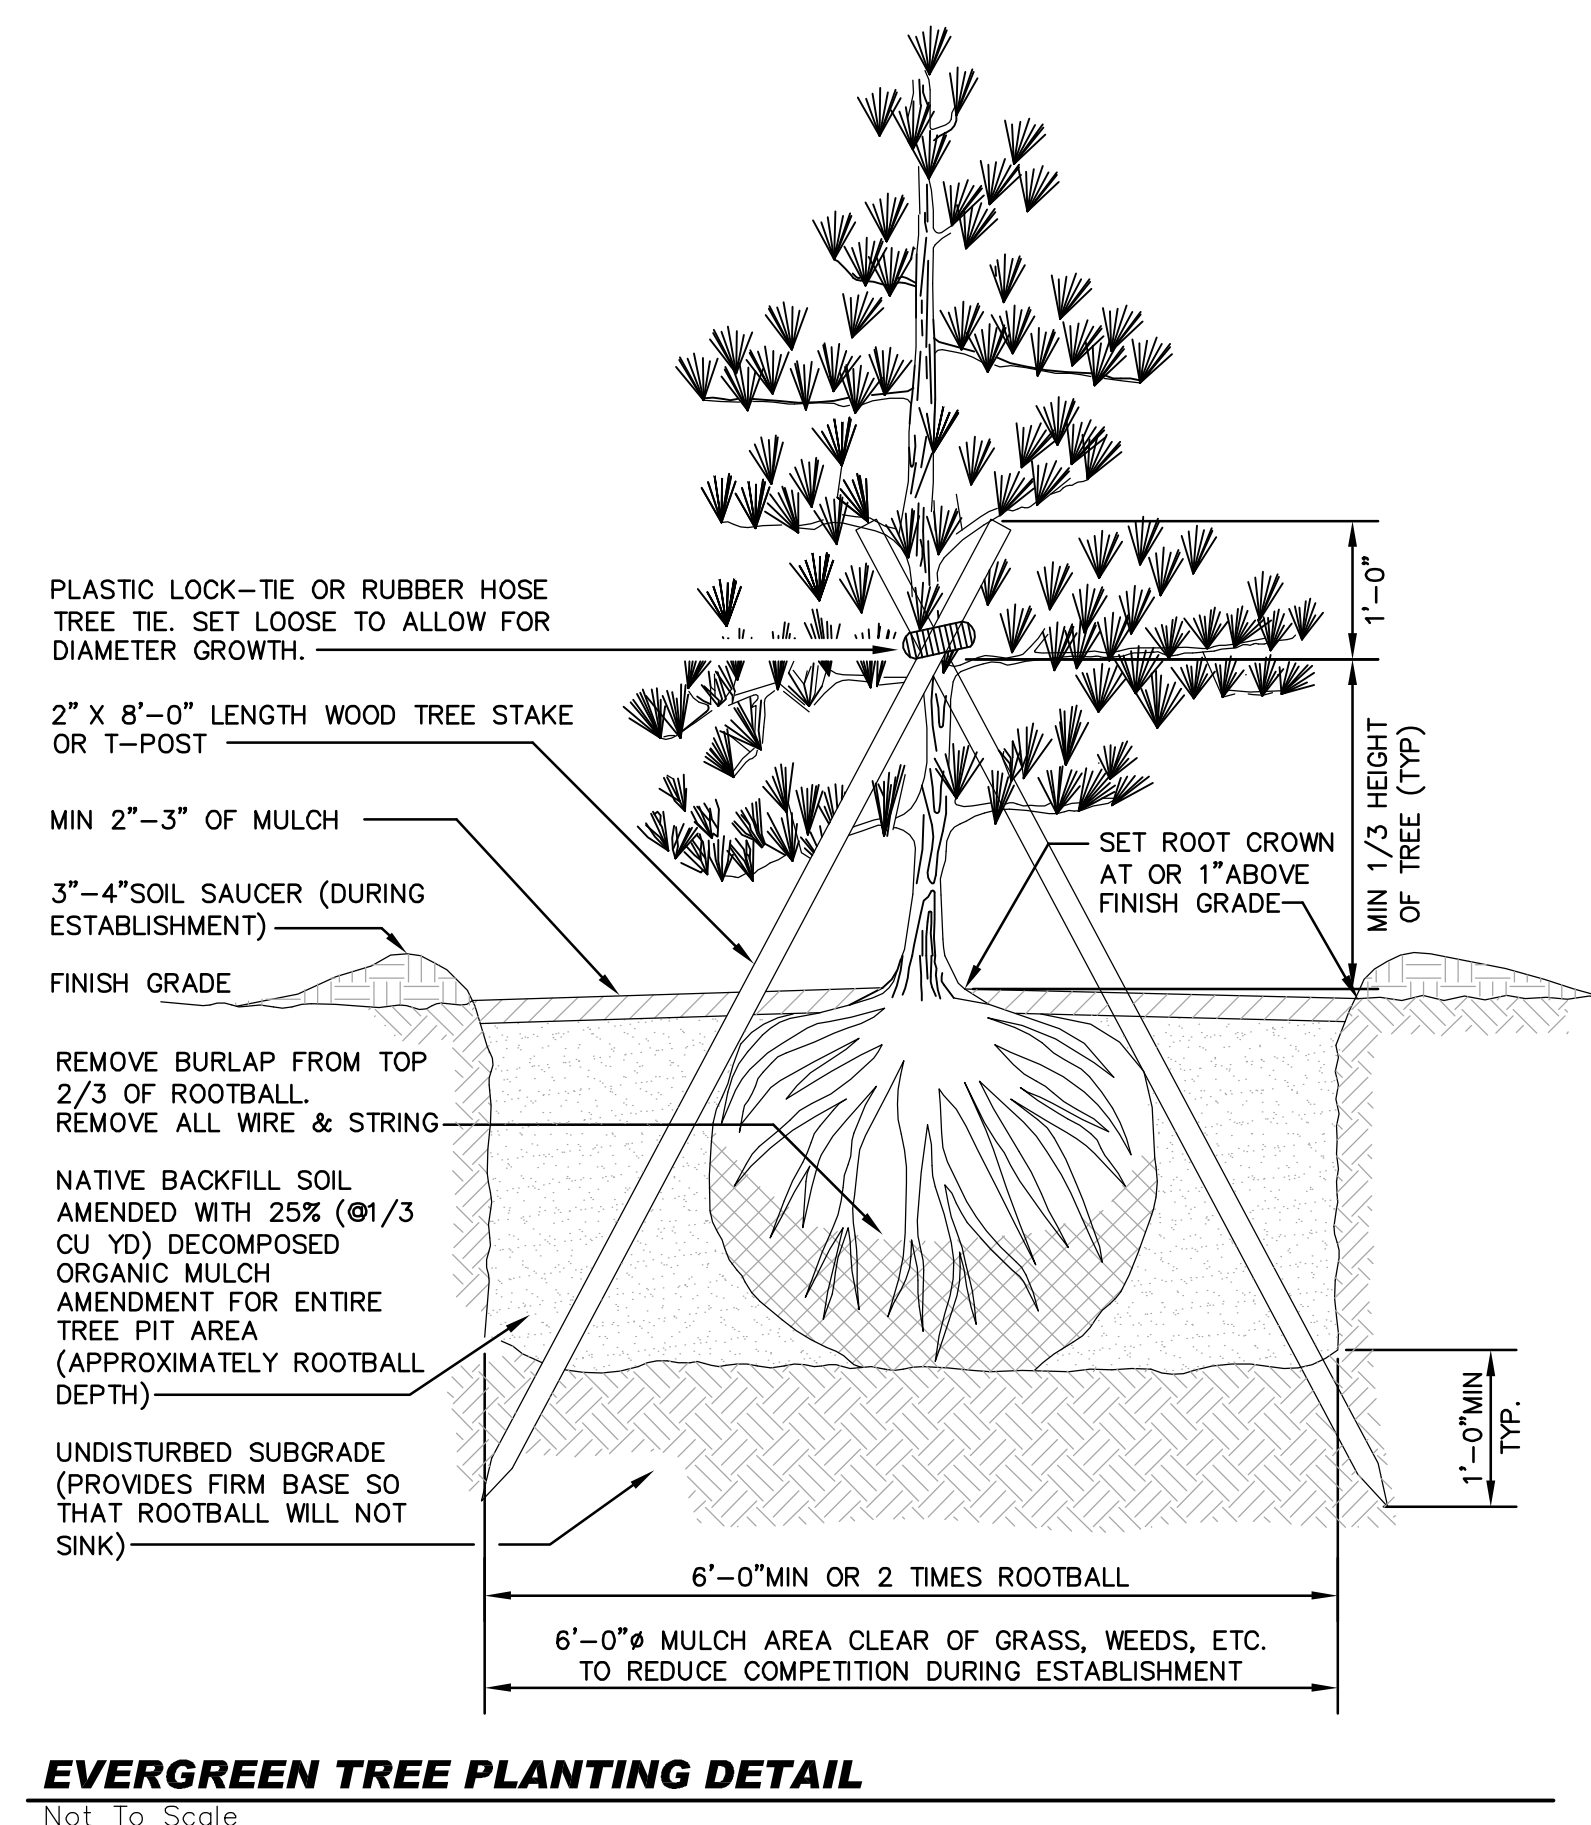
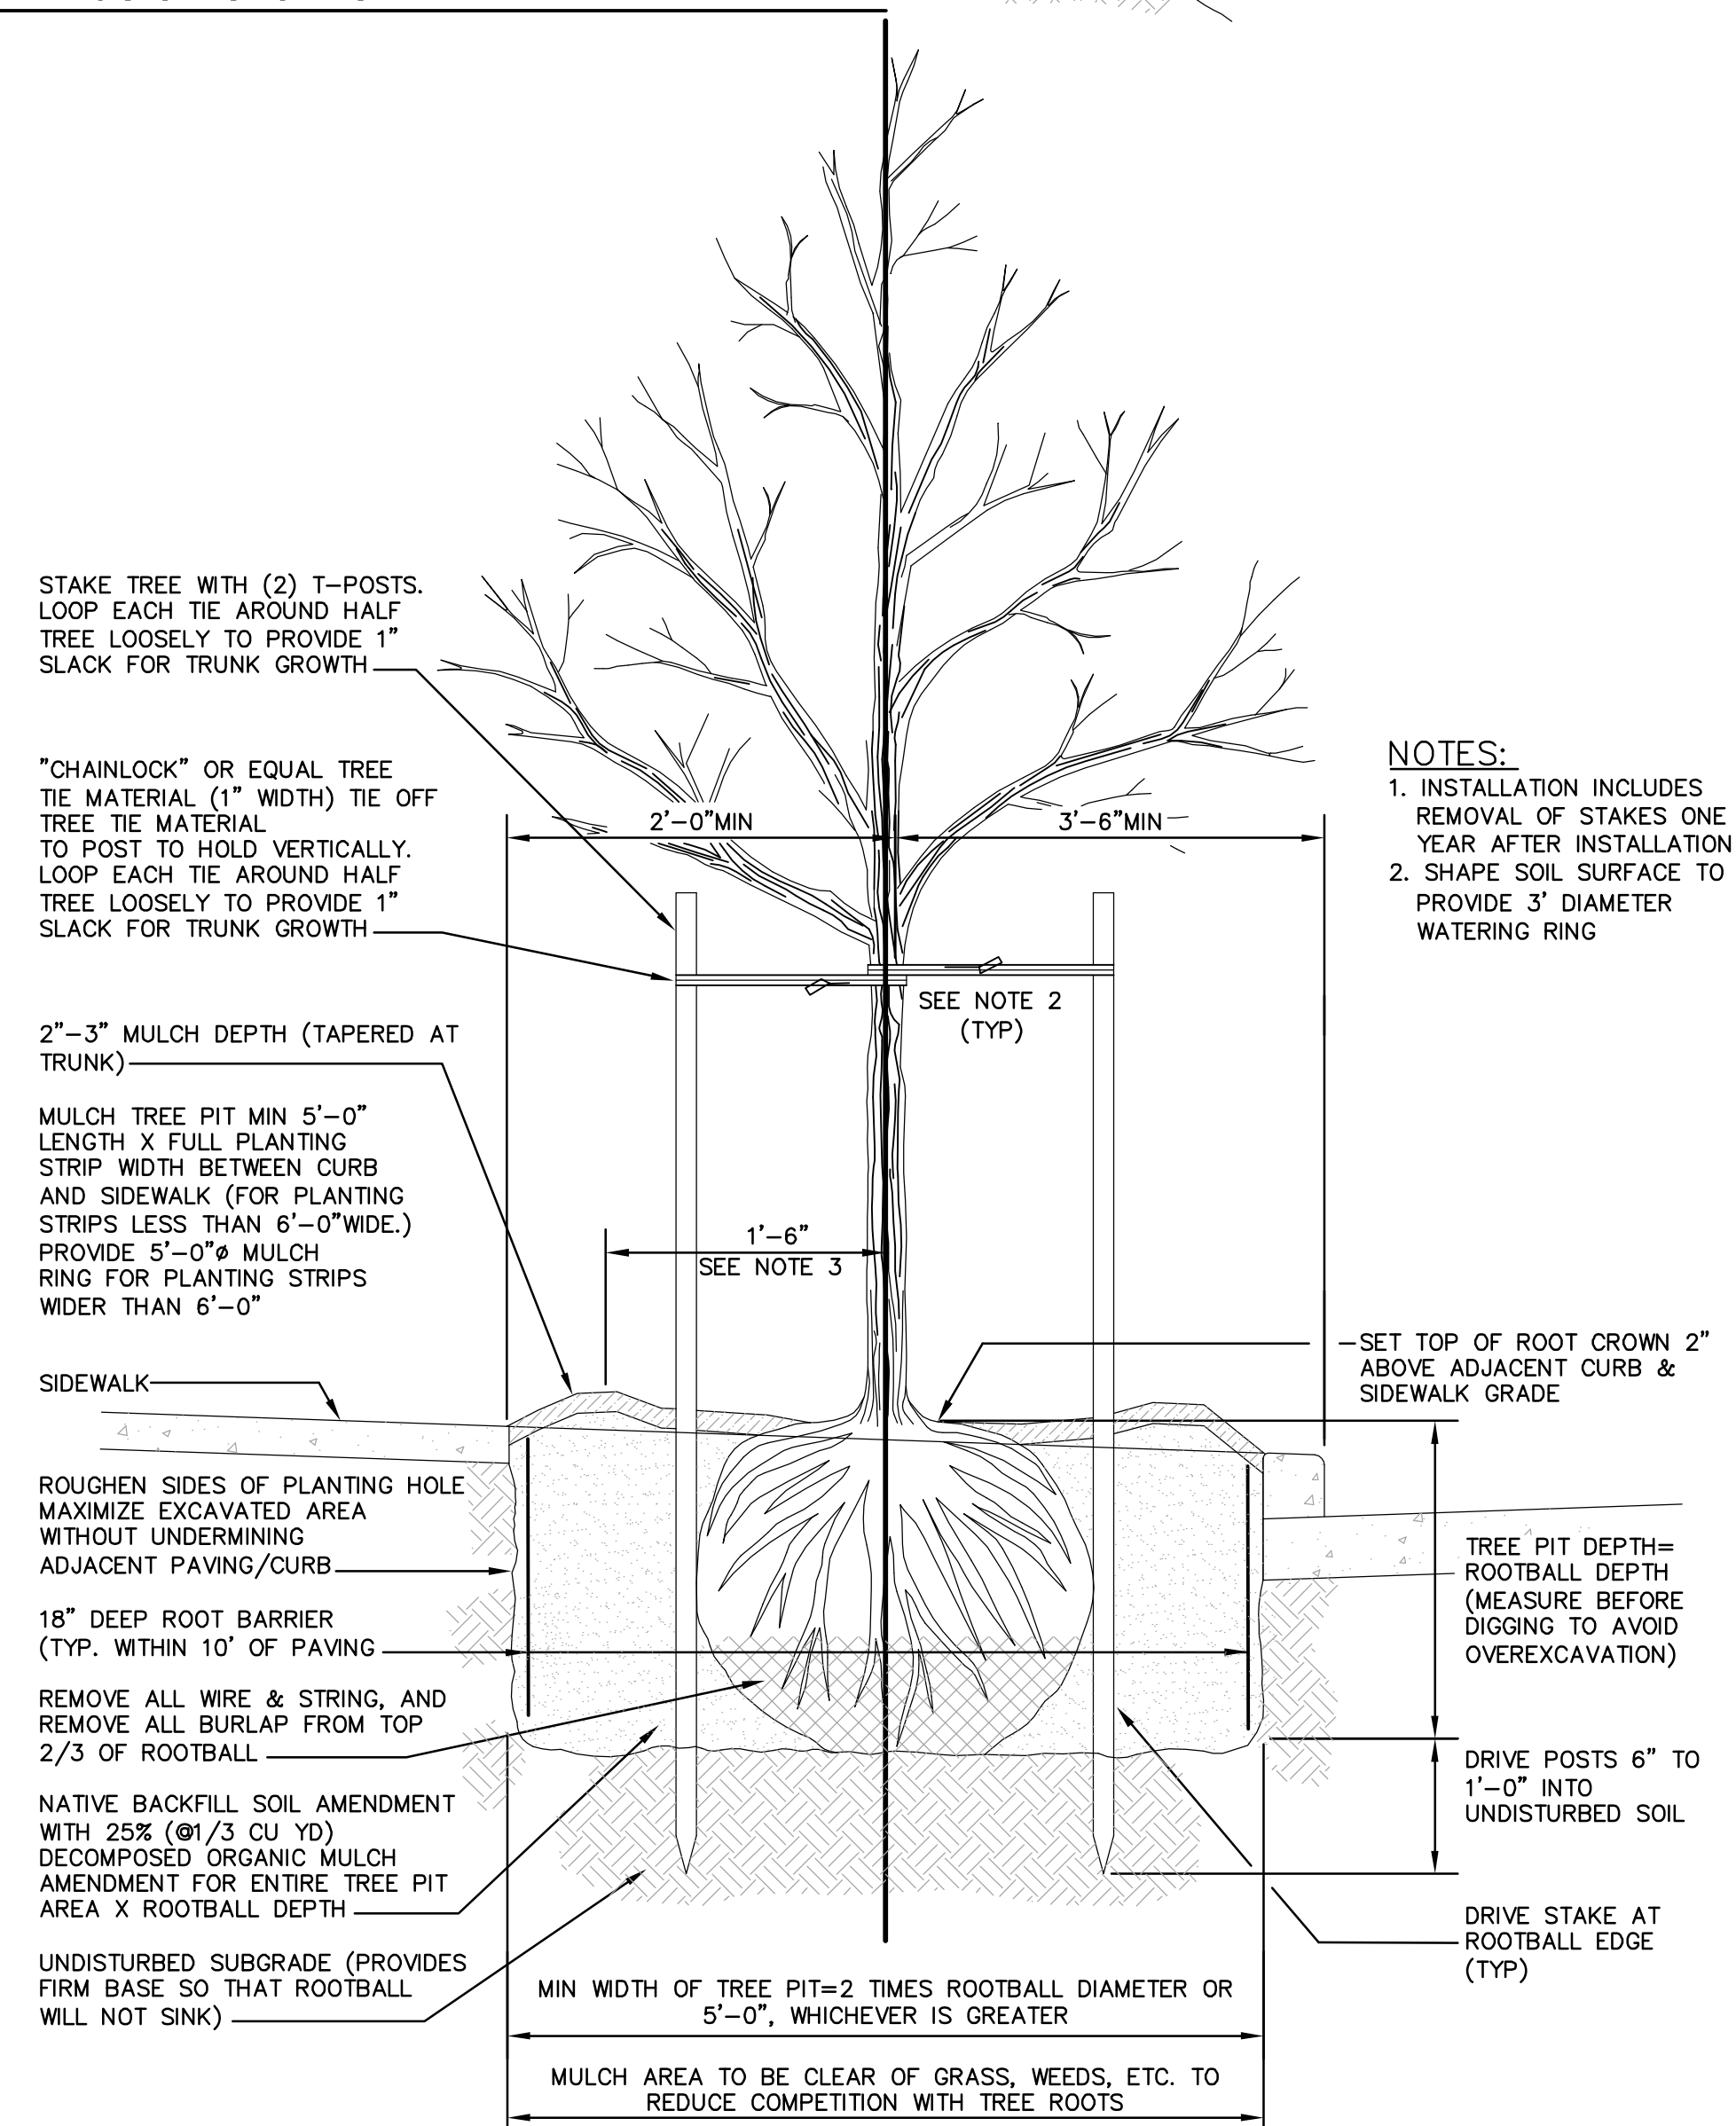
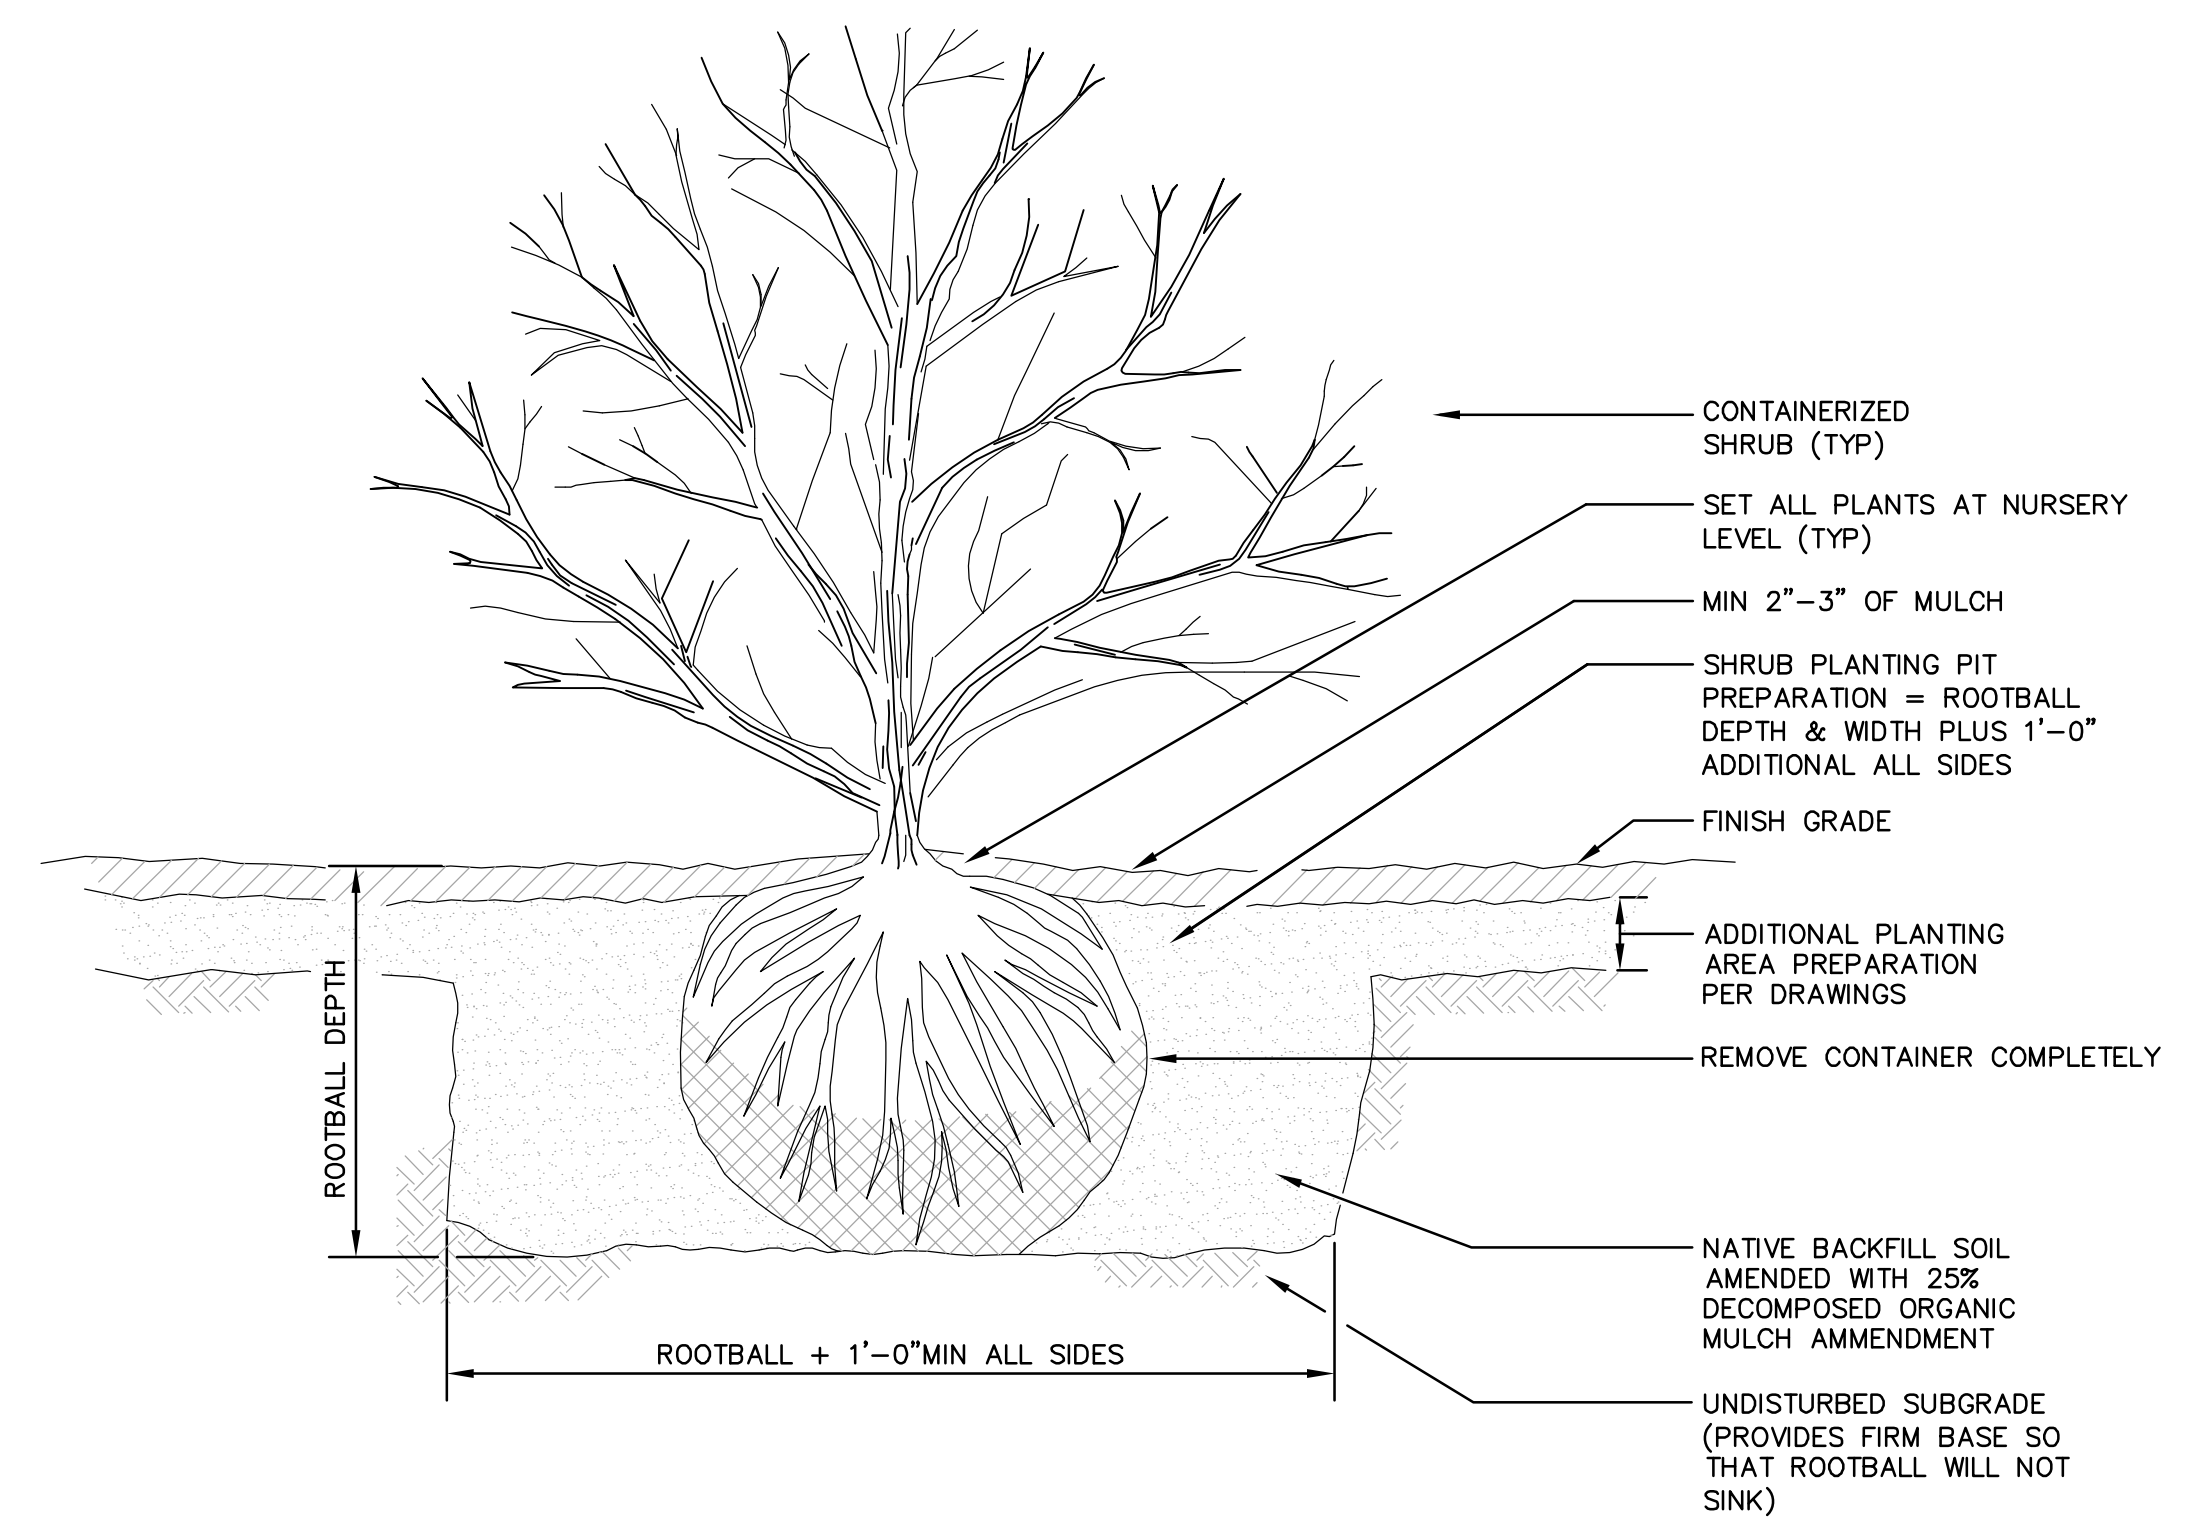


TREE AND SHRUB PLANTINGS ON SLOPES
Not To Scale

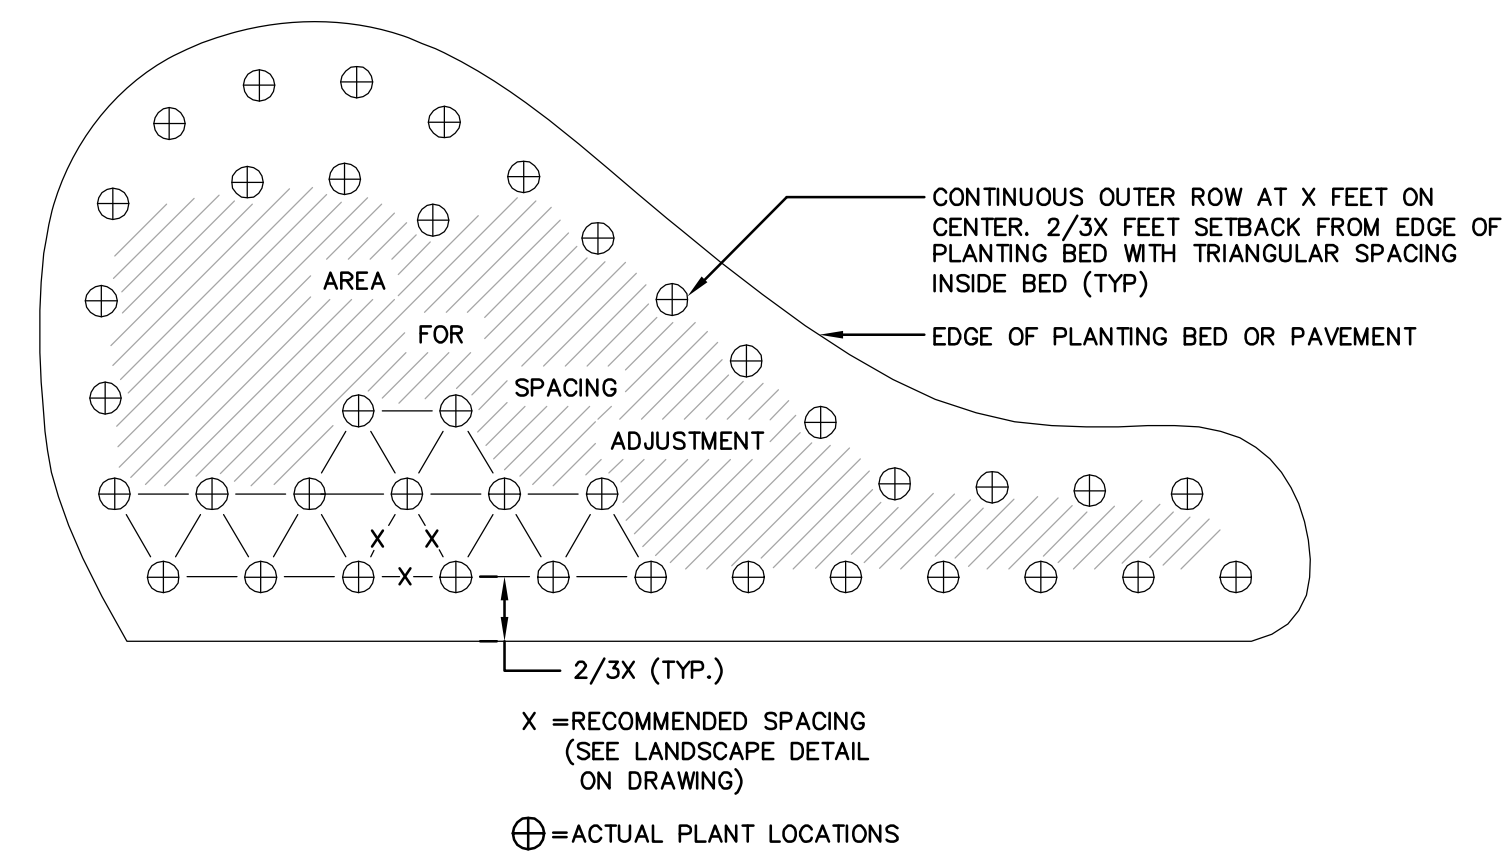

**21st STREET STREETScape- I-135 TO GROVE
LANDSCAPE DETAILS
WICHITA, KANSAS**

<p>Ruggles & Bohm, P.A. Engineering, Surveying, Land Planning</p> <p>924 North Main Wichita, Kansas 67203 www.rbkansas.com</p> <p>(316) 264-8008 (316) 264-4621 fax E-mail: info@rbkansas.com</p>	DESIGN BDT	SHEET 11 OF 16
	DRAWN BDT	
REVIEW	UTILITY	DATE October 2008
DRAWING FILE ENG BASE {LAYOUT}	PROJECT NUMBER 472-84728	RFB JOB # 3278H