

IRRIGATION PLAN
Scale 1" = 20'-0"


IRRIGATION ZONES

ZONE	STATION	GPM	VALVE SIZE	VEGETATION
1	1	16.9	1.5"	GRASS (TEMP. ZONE)
2	2	30.6	2"	SHRUB
3	3	36.4	2"	SHRUB

SYSTEM MAXIMUM FLOW= 36.4 GPM
POP UP ZONE DESIGN PRESSURE= 30 PSI
ROTOR ZONE DESIGN PRESSURE= 35 PSI

IRRIGATION LEGEND

- C** IRRIGATION CONTROLLER IN LOCKABLE CABINET
- Z** REDUCED PRESSURE ZONE BACKFLOW PREVENTION DEVICE IN LOCKABLE "GUARD SHACK" LIFT-OFF ENCLOSURE. COLOR: FOREST GREEN
- ⊕** REMOTE CONTROL VALVE
- RAINBIRD 4" POP-UP PART CIRCLE RAIN CURTAIN NOZZLE
- RAINBIRD 4" POP-UP PART CIRCLE RAIN CURTAIN NOZZLE
- RAINBIRD 4" POP-UP PART CIRCLE RAIN CURTAIN NOZZLE
- RAINBIRD 4" POP-UP PART CIRCLE RAIN CURTAIN NOZZLE
- RAINBIRD 1800 SAM-PRS- MPR 15 SERIES- 30 DEGREE TRAJECTORY 180
- RAINBIRD 1800 SAM-PRS- MPR 15 SERIES- 30 DEGREE TRAJECTORY 360
- RAINBIRD 1800 SAM-PRS- MPR 8 SERIES- 30 DEGREE TRAJECTORY 90
- RAINBIRD 1800 SAM-PRS- MPR 8 SERIES- 30 DEGREE TRAJECTORY 180
- RAINBIRD 1800 SAM-PRS- MPR 8 SERIES- 30 DEGREE TRAJECTORY 360

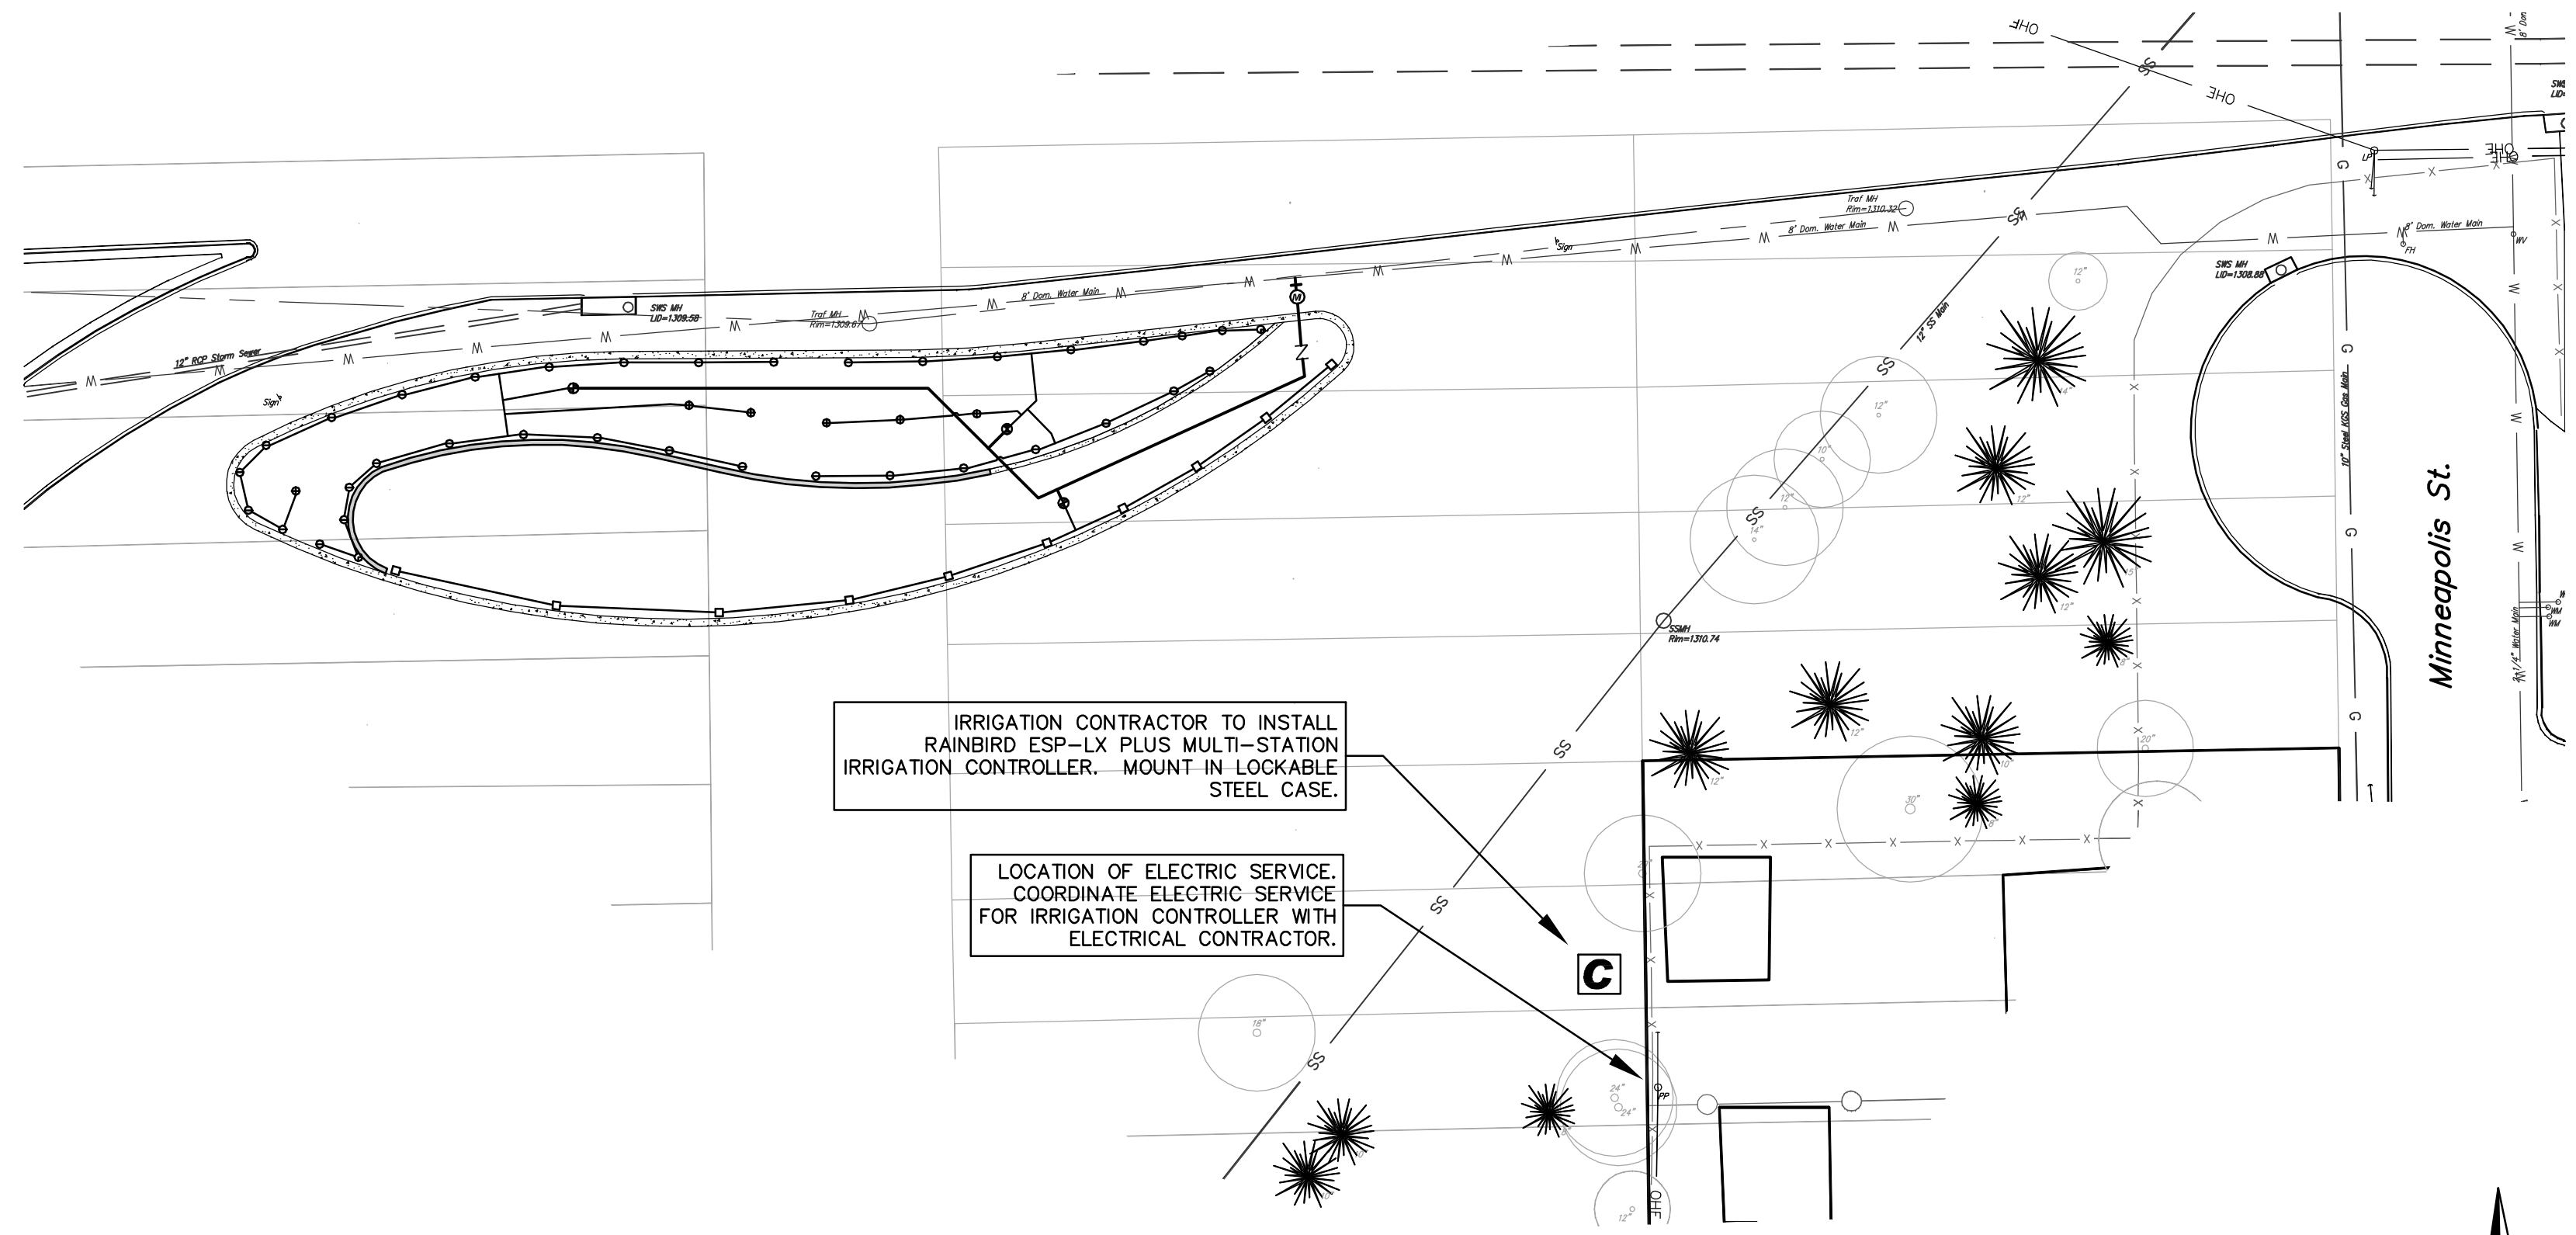

IRRIGATION CONTROLLER LOCATION
Scale 1" = 10'-0"

21st STREET STREETScape- I-135 TO GROVE GATEWAY LANDSCAPE PLAN WICHITA, KANSAS

Ruggles & Bohm, P.A.
Engineering, Surveying, Land Planning

924 North Main
Wichita, Kansas 67203
www.rbkansas.com

(316) 264-8008
(316) 264-4621 fax
E-mail: info@rbkansas.com

DESIGN: BDT
DRAWN: BDT
REVIEW: BDT
UTILITY: BDT

DRAWING FILE: ENG BASE {LAYOUT}
PROJECT NUMBER: 472-84728
DATE: October 2008

13 OF 16

