

STATE	PROJECT NO.	YEAR	SHEET NO.	SHEETS
KANSAS	87 N-0349-01	2009	27	133

**MKEC**  
ENGINEERING  
CONSULTANTS, INC.  
411 N. WEBB ROAD  
WICHITA, KS. 67206  
316-684-9600





**17th STREET  
FROM GROVE TO HILLSIDE**

**STORM LINE 10  
&  
STORM LINE 11**  
SHEET TITLE  
87 N-0349-01  
PROJECT NUMBER

DESIGN BY: JRA  
DRAWN BY: JSB  
CHECKED BY: JRA

ISSUED: June 1, 2009  
REVISED:

SHEET NO.  
**27 of 133**

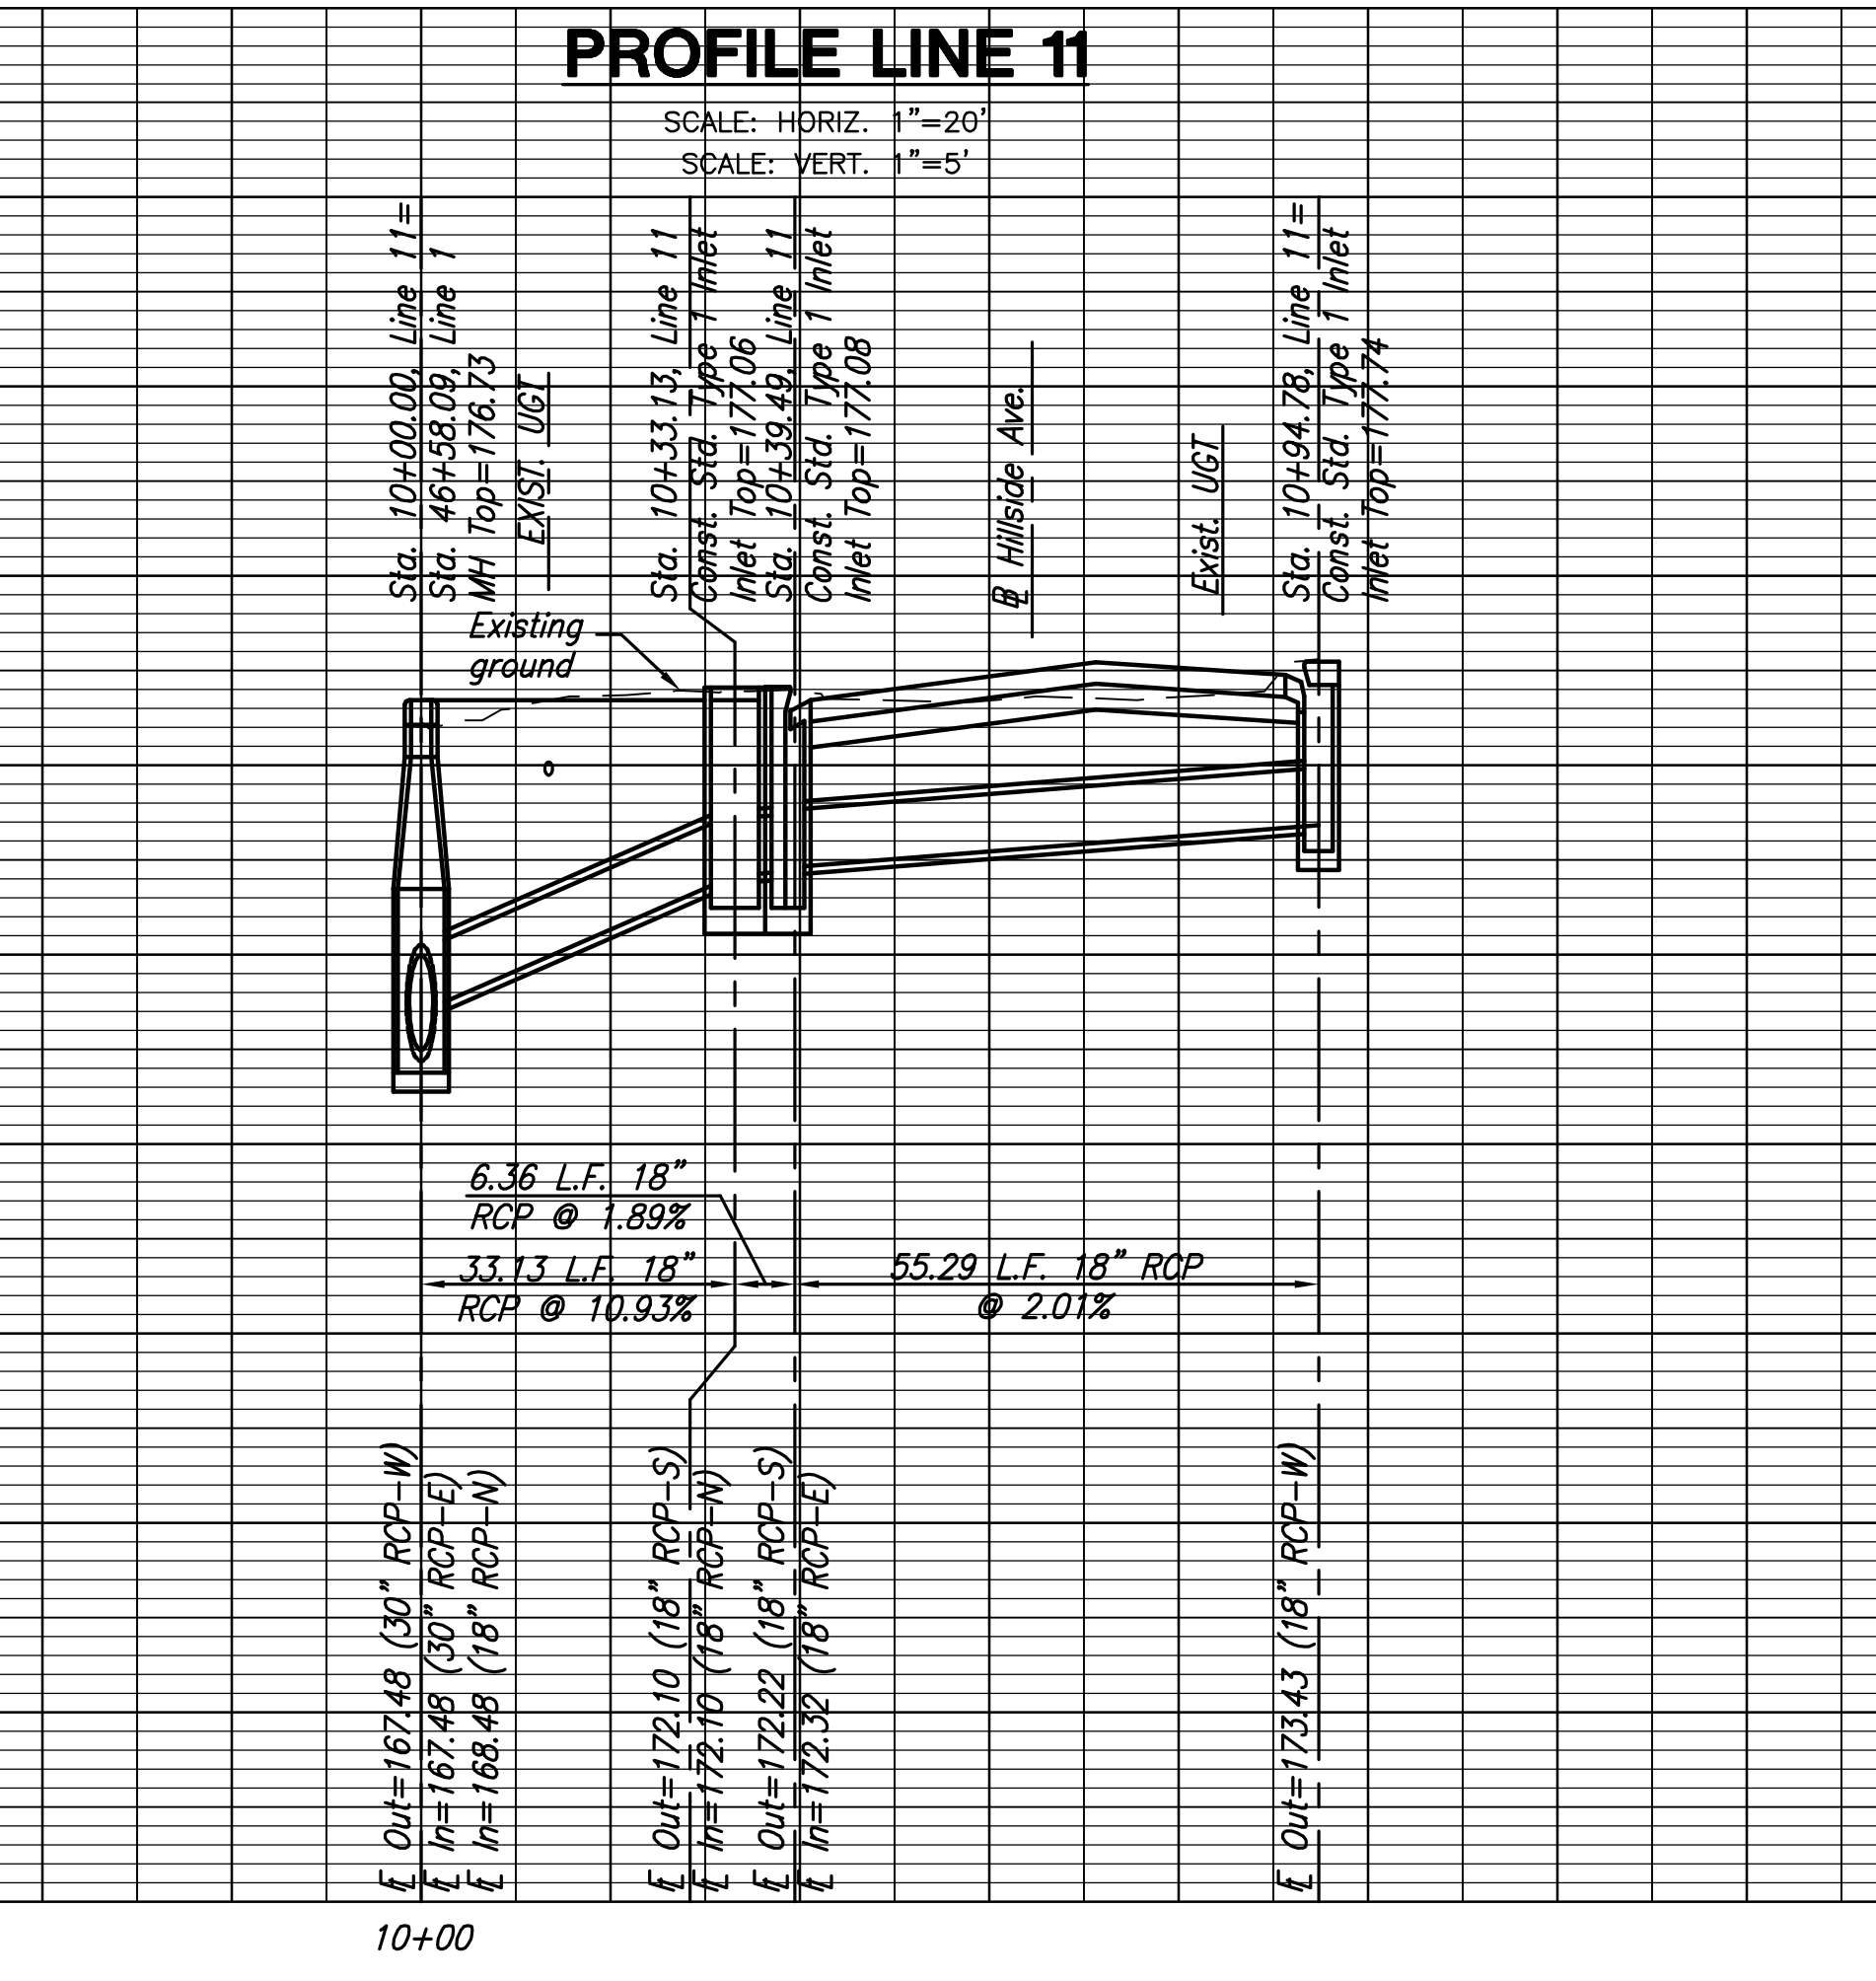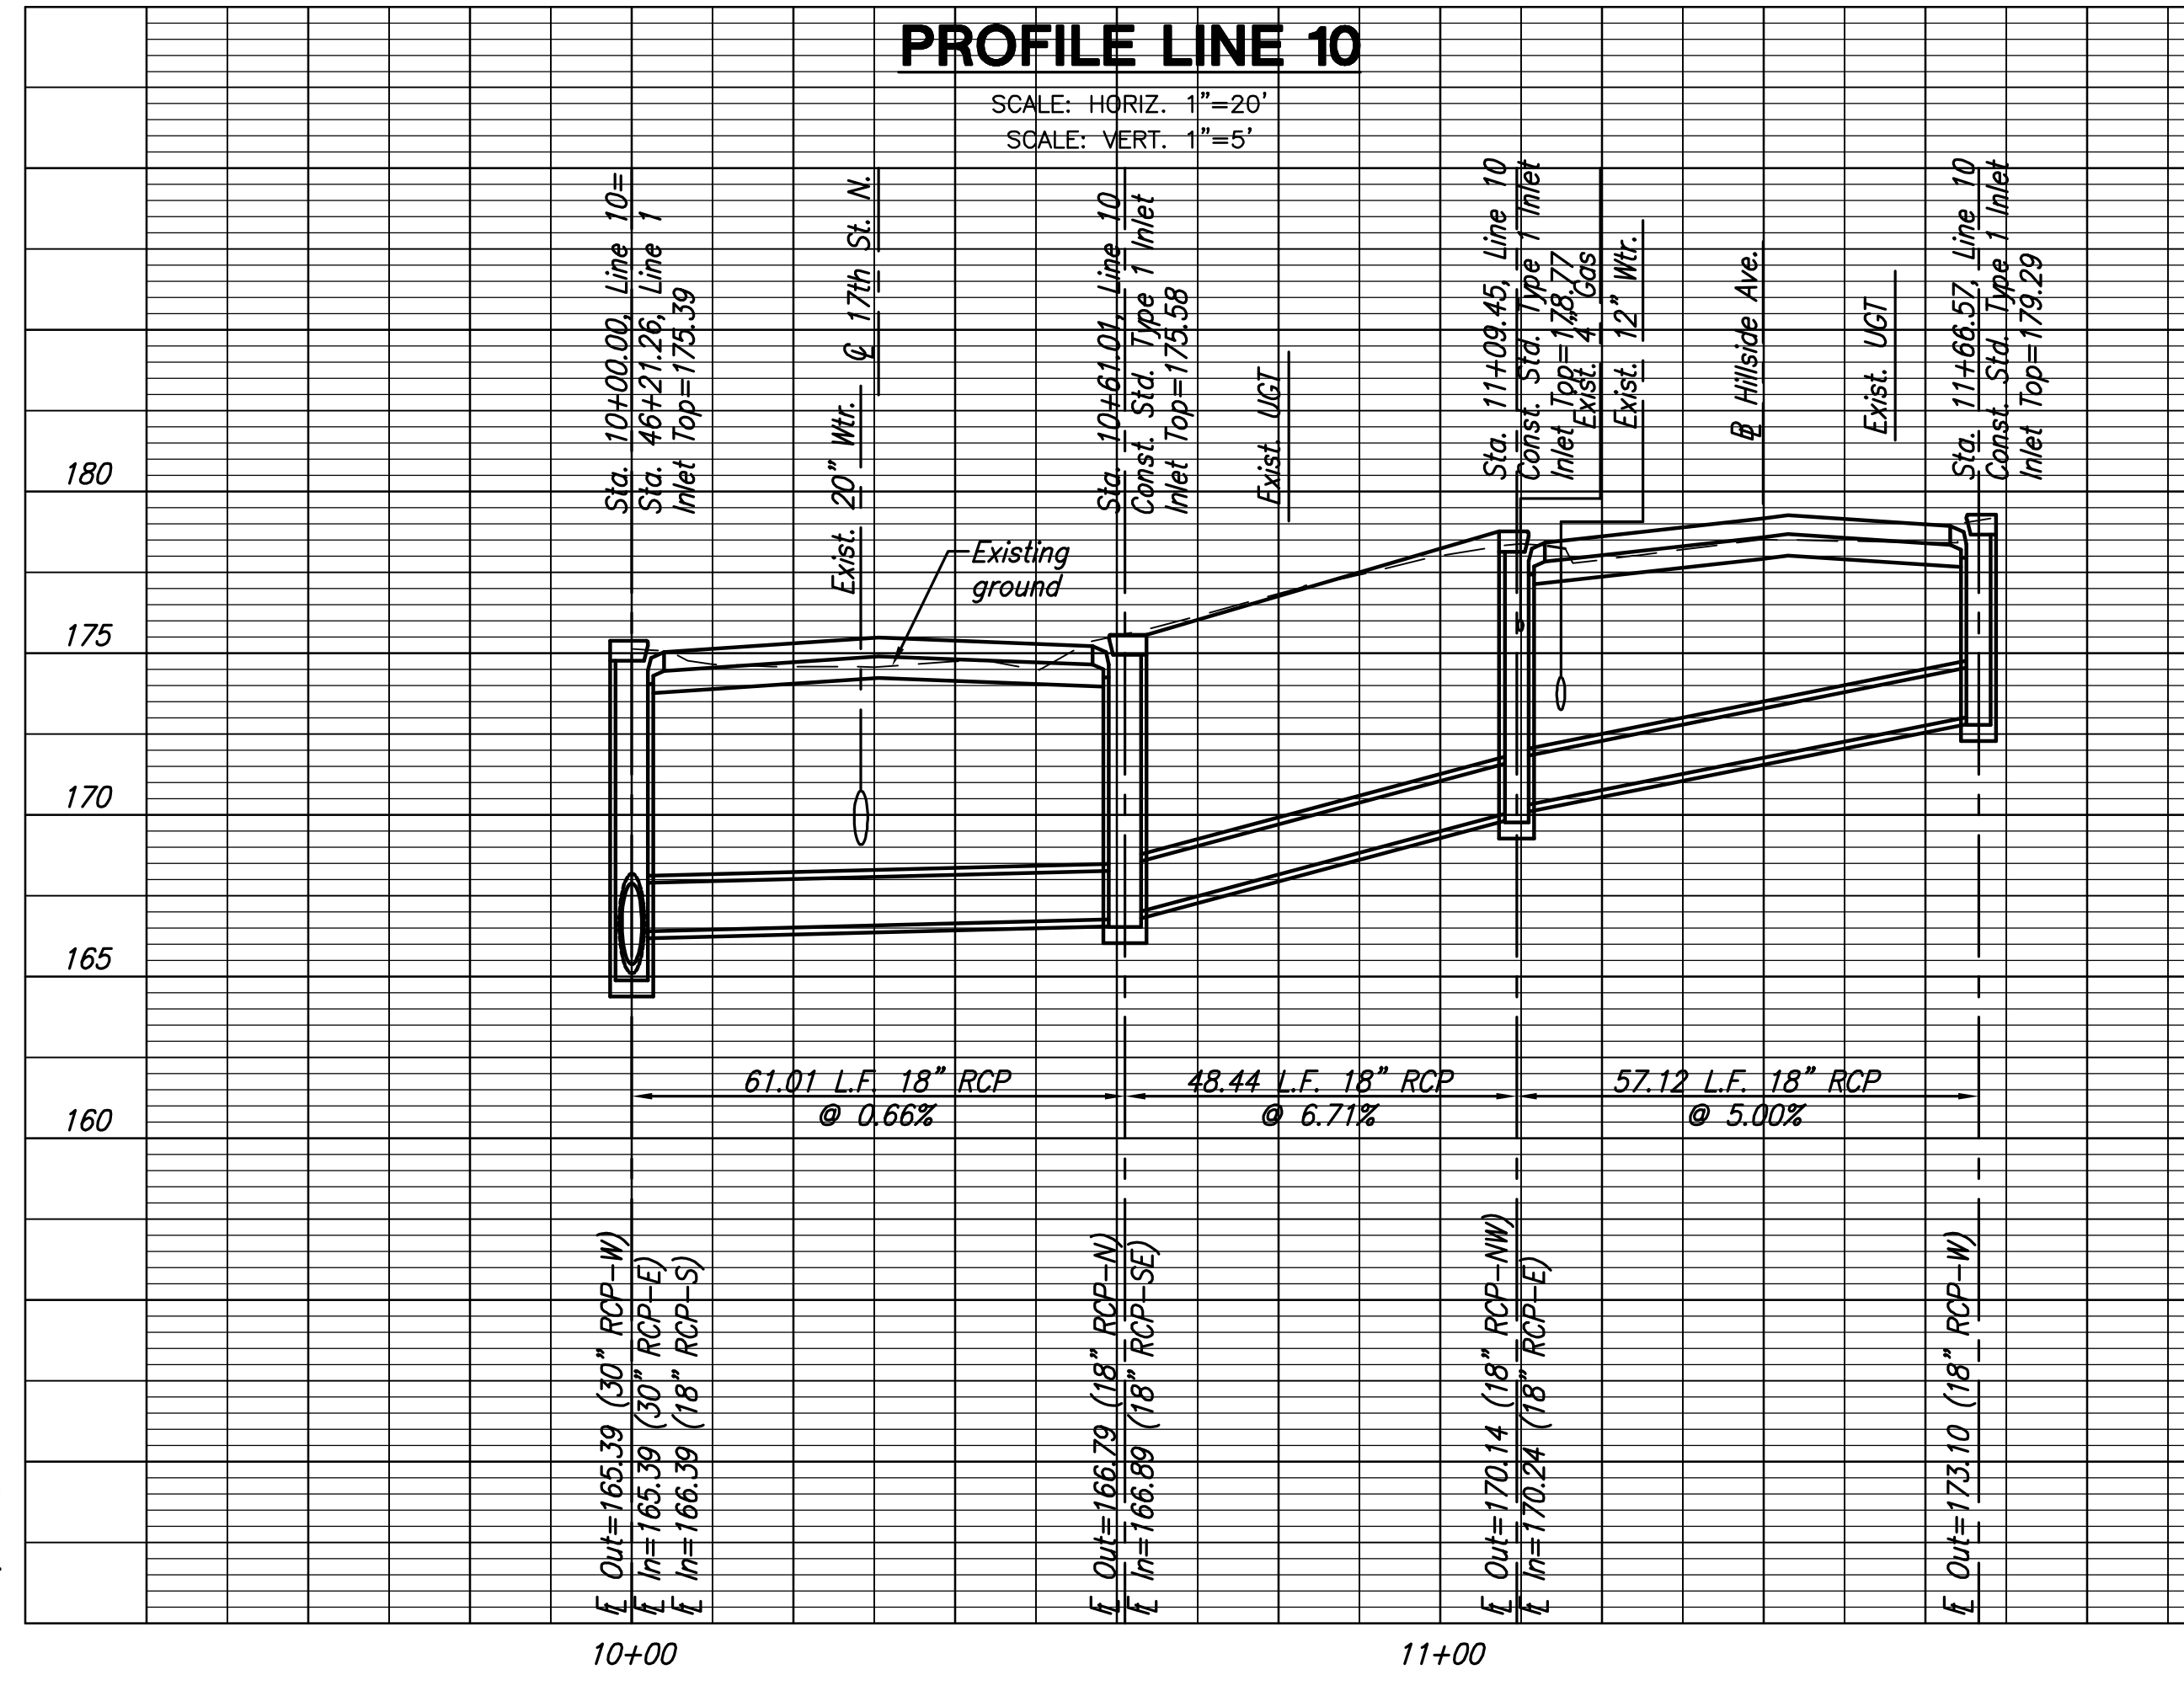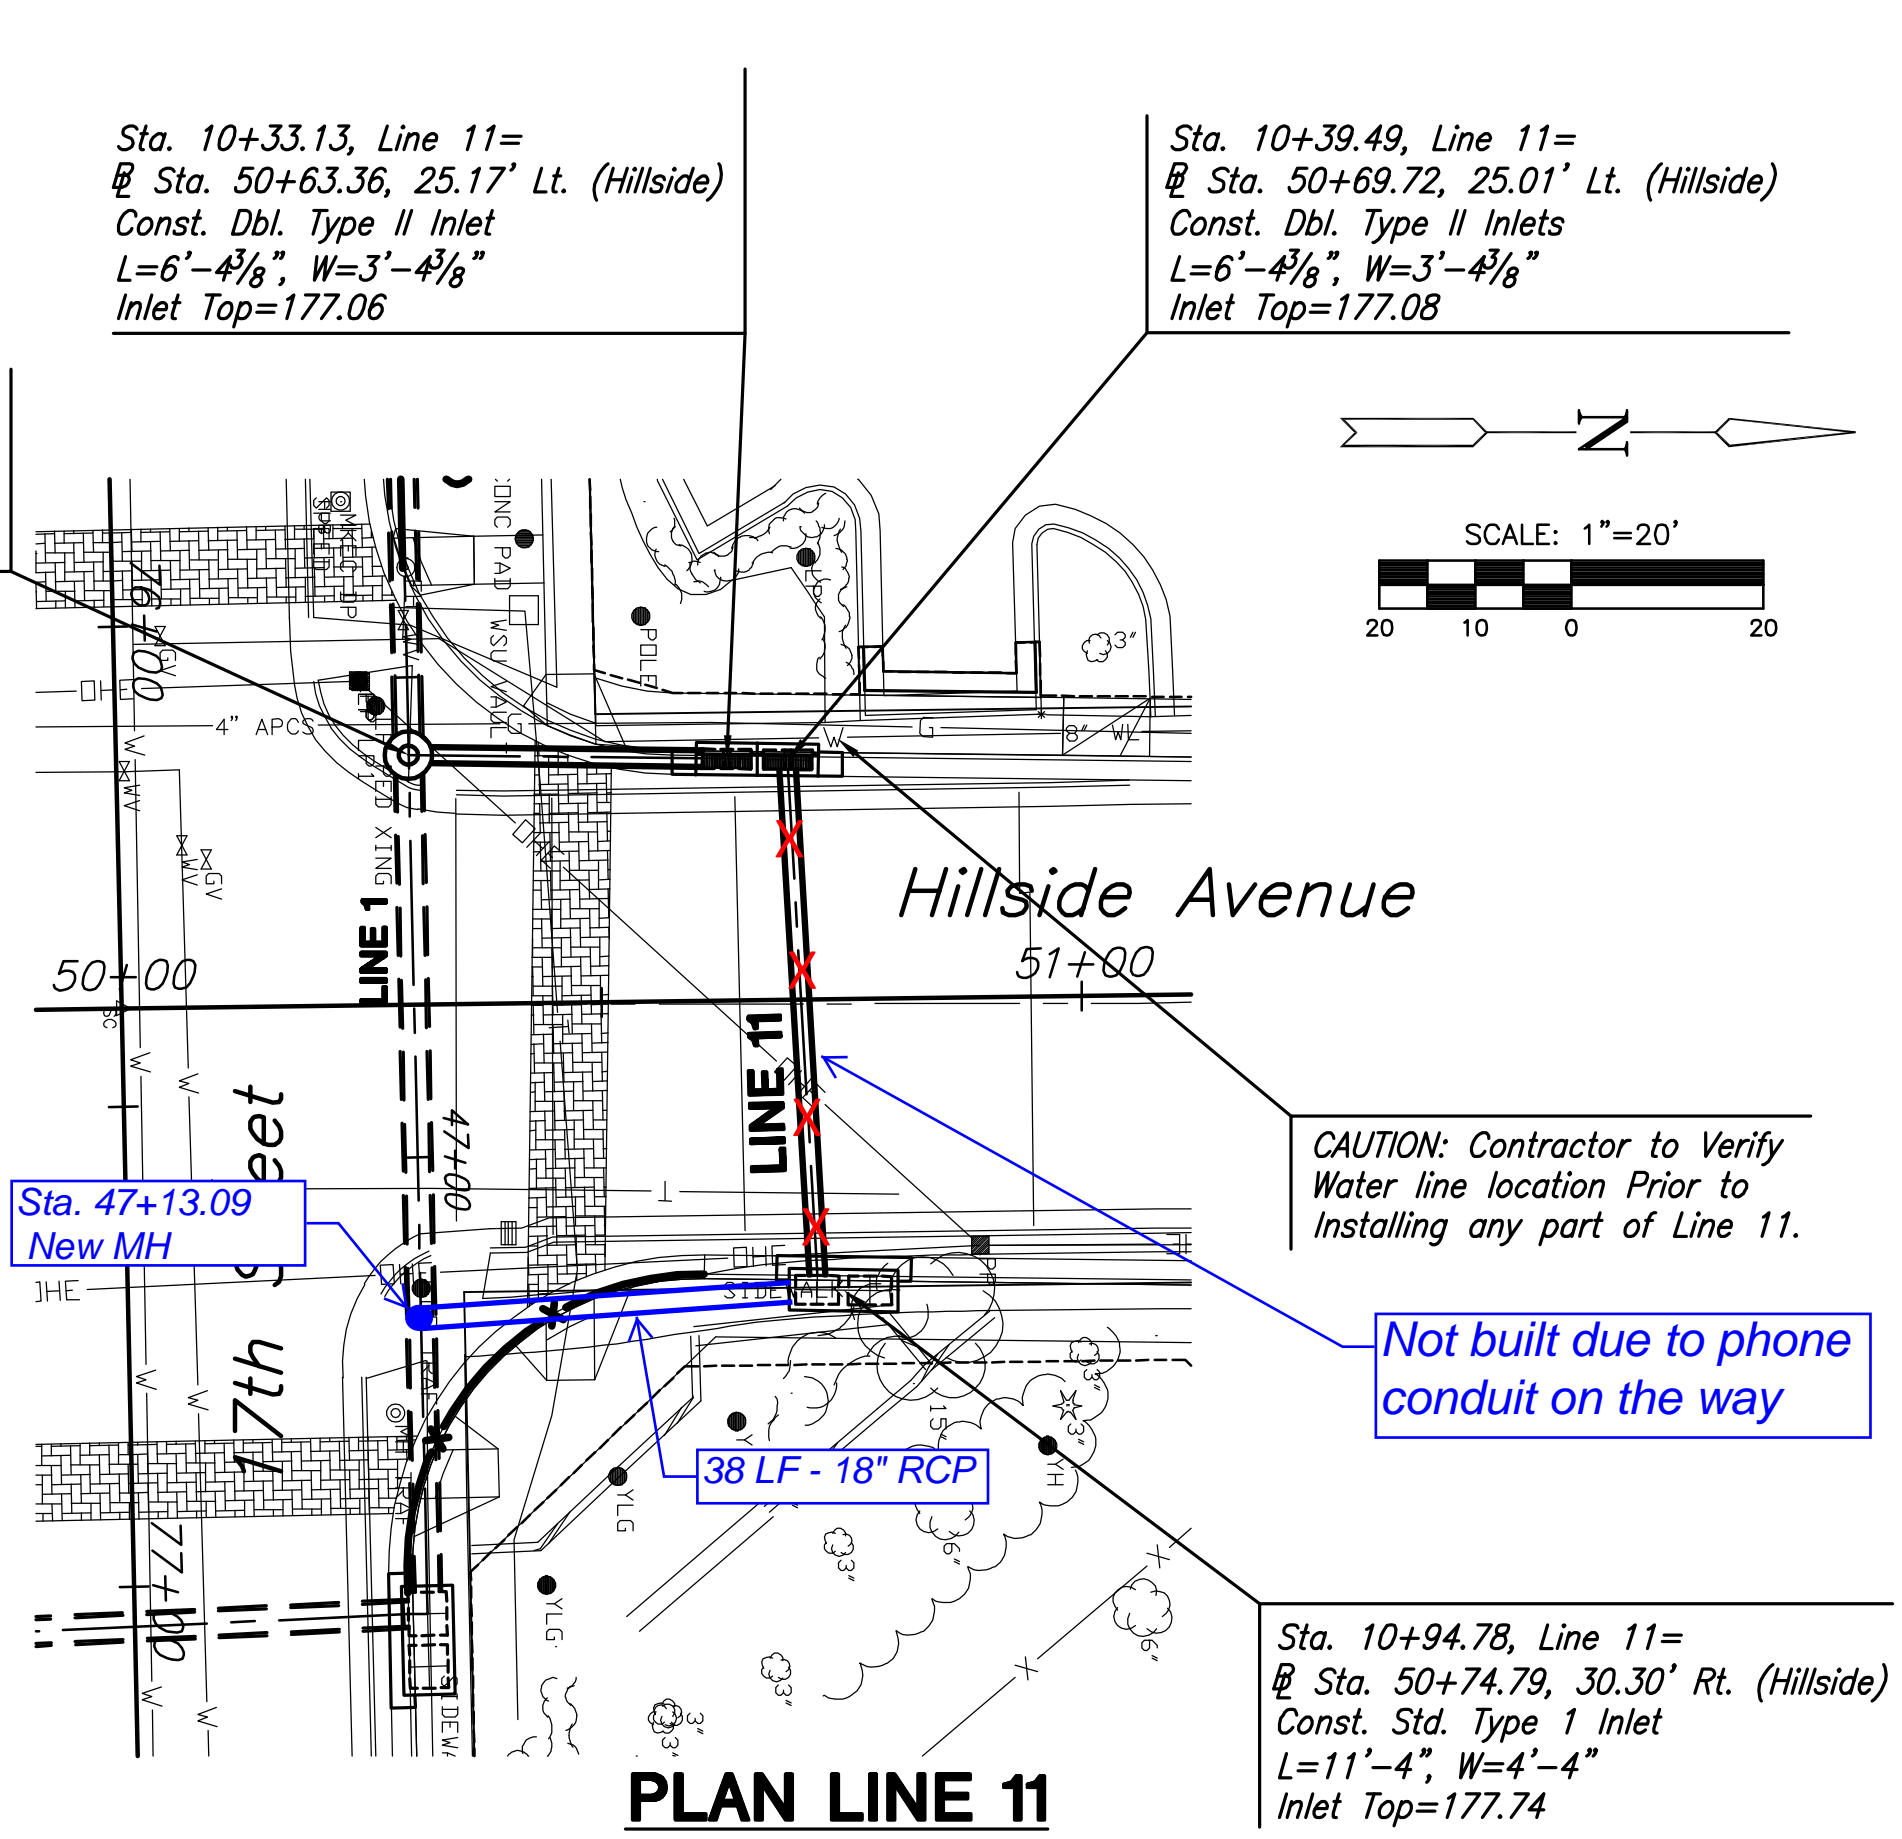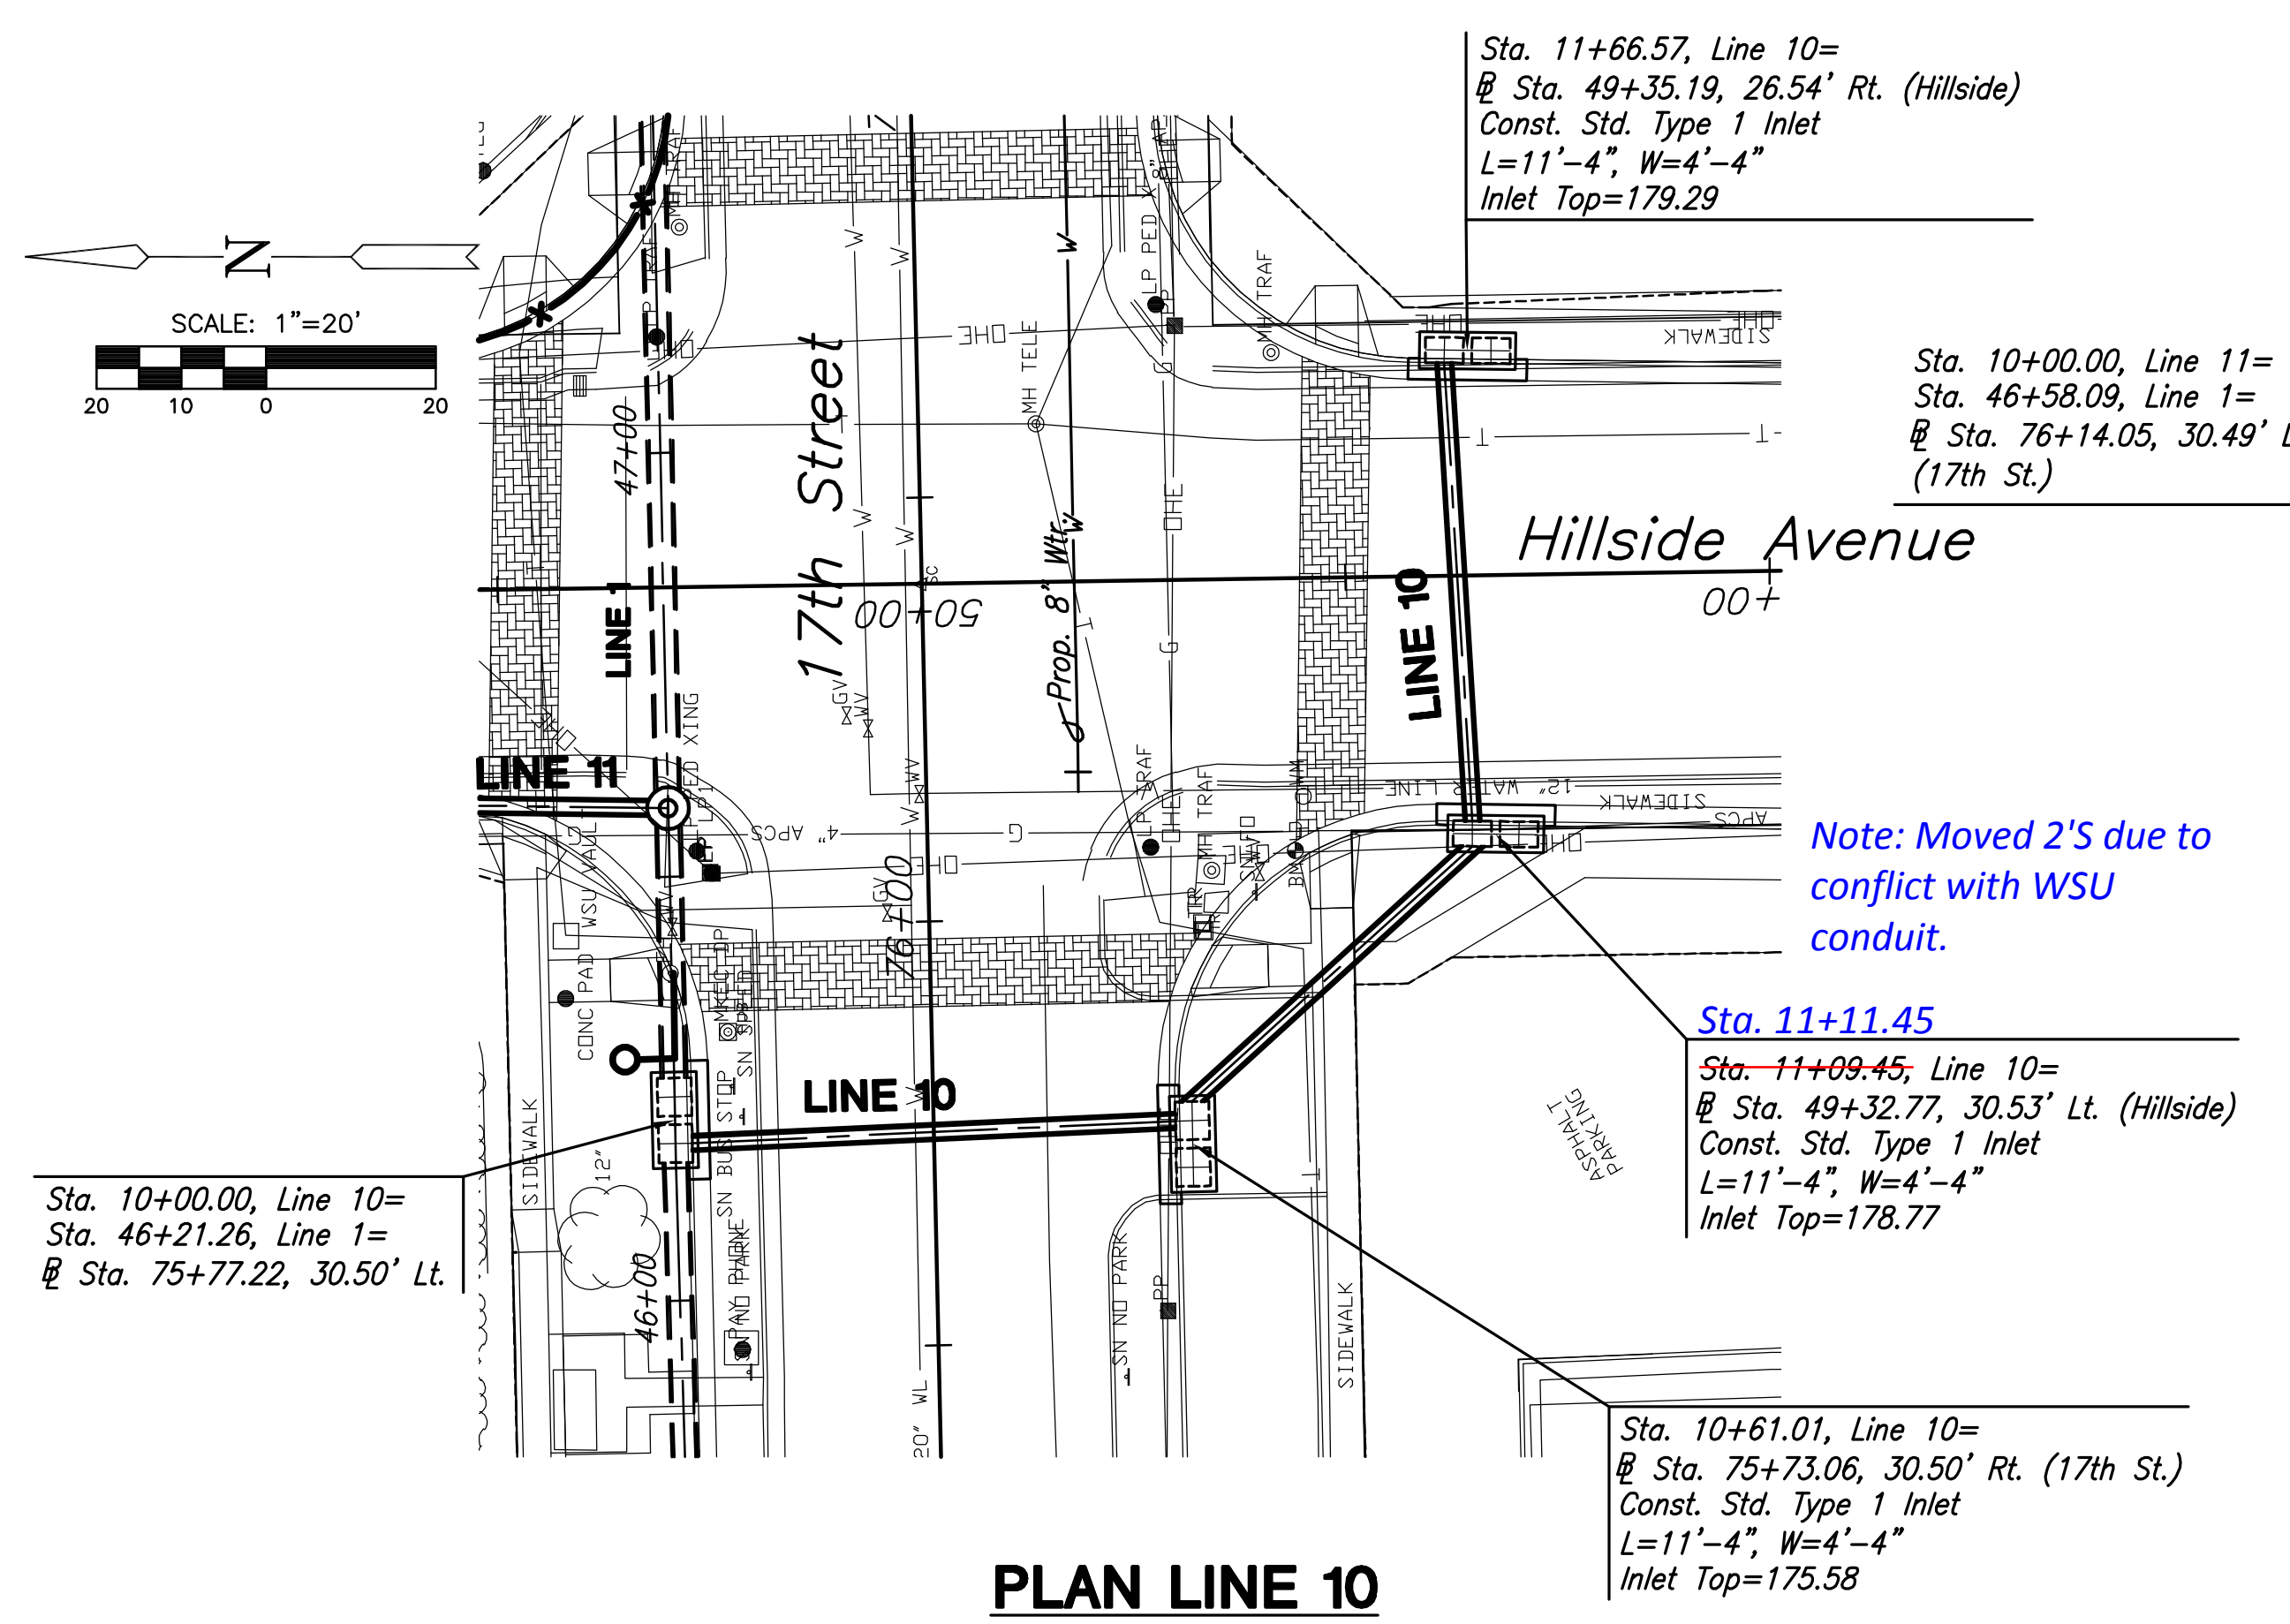

PLOTTED: Monday, June 01, 2009 @ 10:48AM

J:\CIVIL\04179\DWG\SWS\04179D10.DWG