


STATE	PROJECT NO.	YEAR	SHEET NO.	SHEETS
KANSAS	87 N-0349-01	2009	41	133


MKEC
ENGINEERING
CONSULTANTS, INC.
411 N. WEBB ROAD
WICHITA, K.S. 67206
316-684-9600

**17th STREET
FROM GROVE TO HILLSIDE**

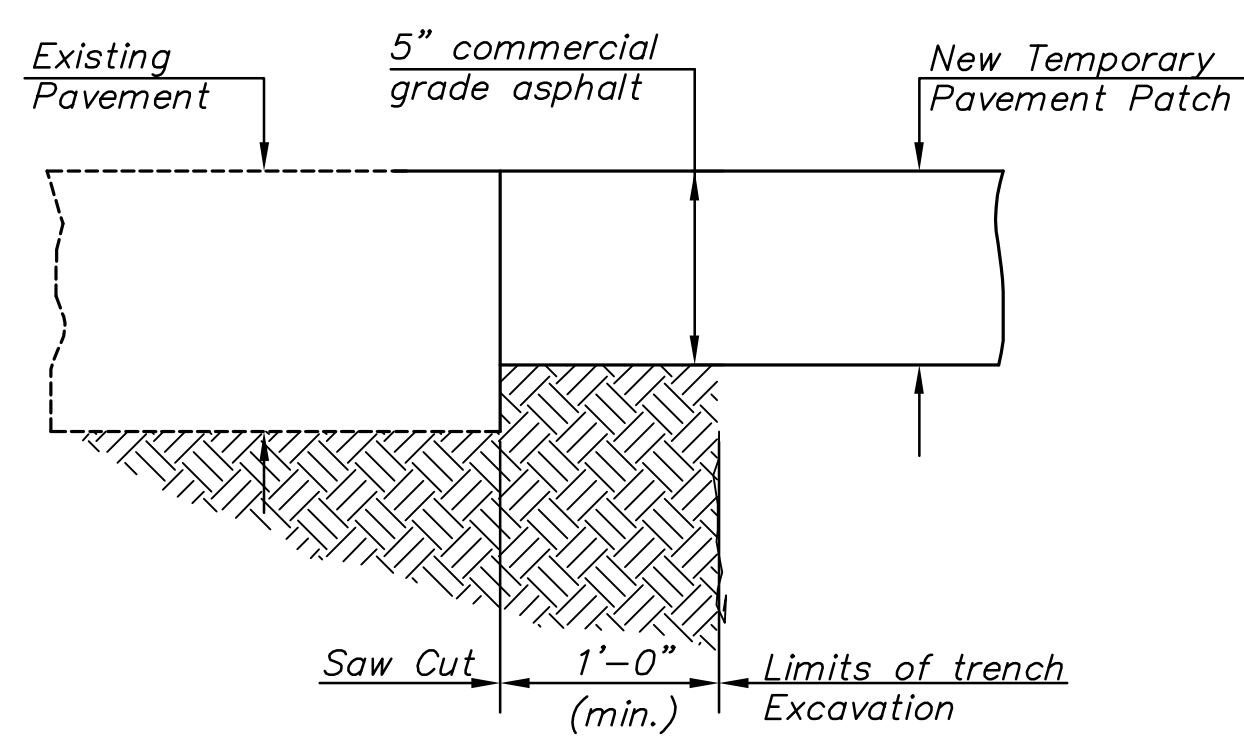


TEMPORARY UTILITY PAVEMENT PATCH

Paid for as "Temporary Pavement Patch"

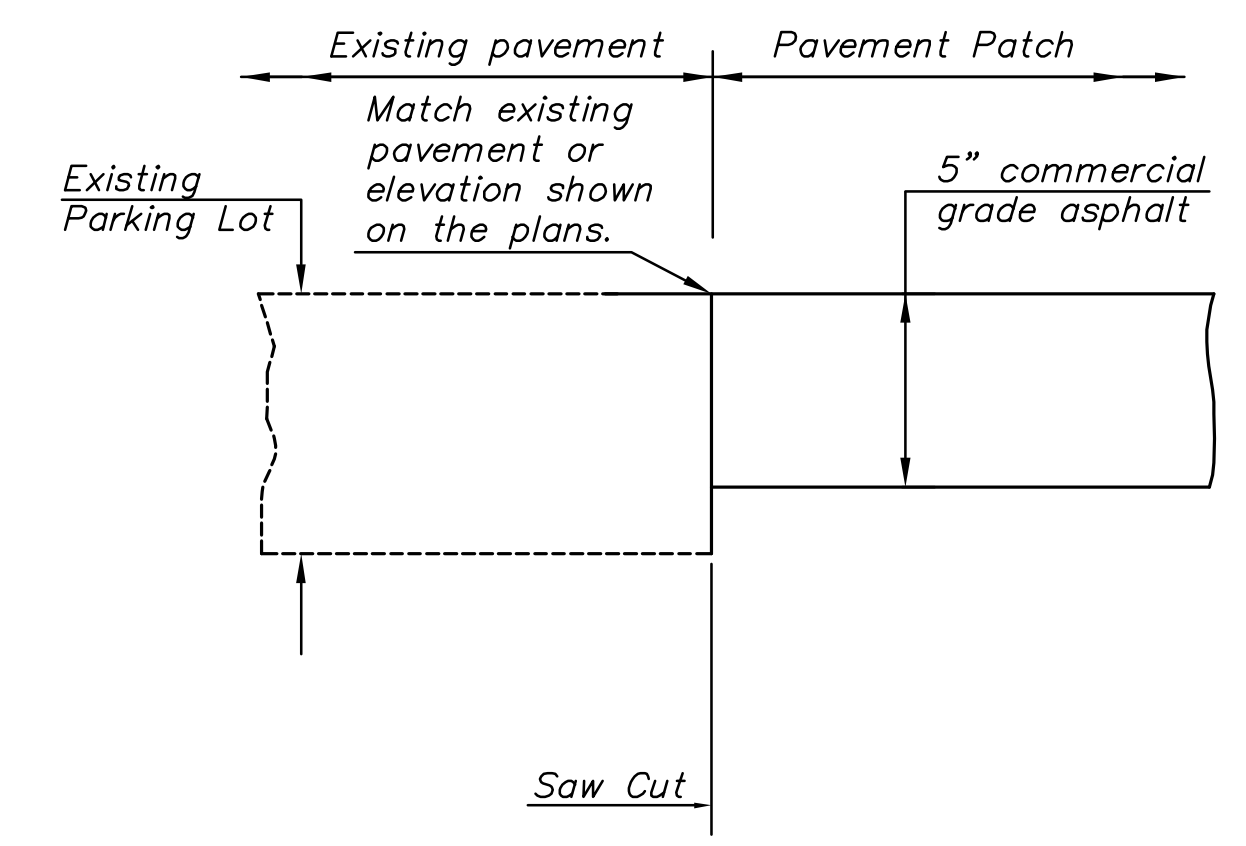


PARKING LOT PAVEMENT PATCH

Paid for as "5" Asphalt Pavement"

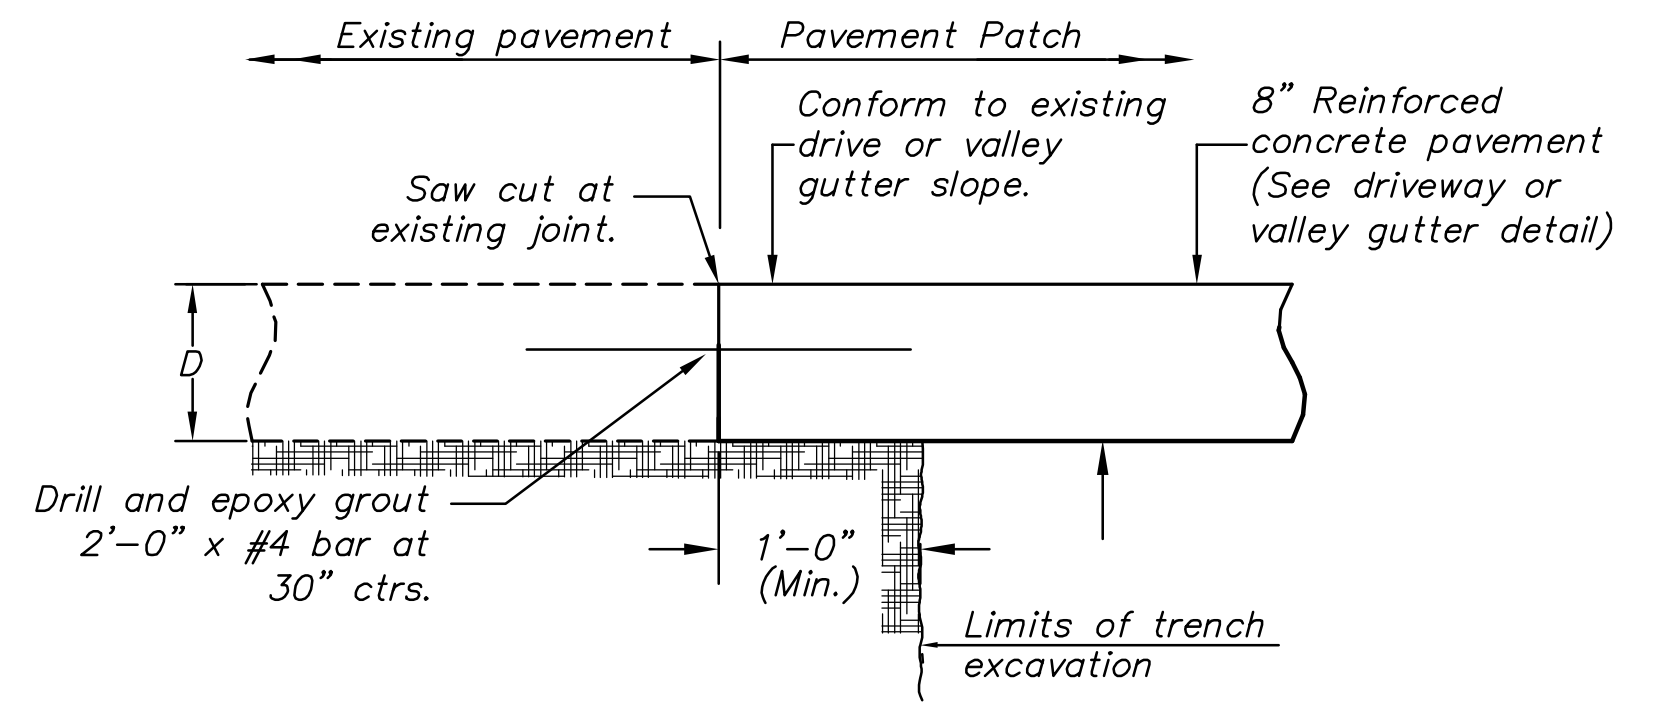

PERMANENT PAVEMENT PATCH DETAIL
(Concrete Driveway and Valley Gutter Approaches)


Paid for as "Permanent Pavement Patch"

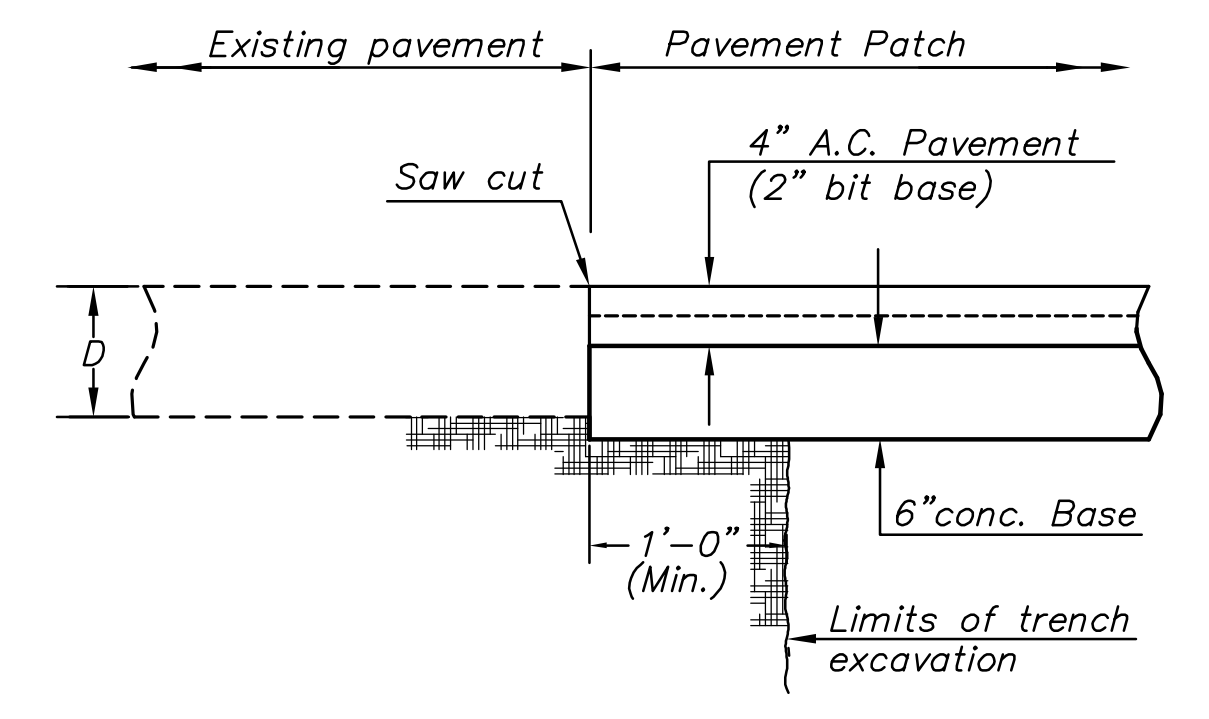

PERMANENT PAVEMENT PATCH DETAIL
(Asphalt and Composite Pavement)

Note: When existing pavement is composite, the new asphalt surface course shall overlap the patch edge by a minimum of 6 inches.


Paid for as "Permanent Pavement Patch"

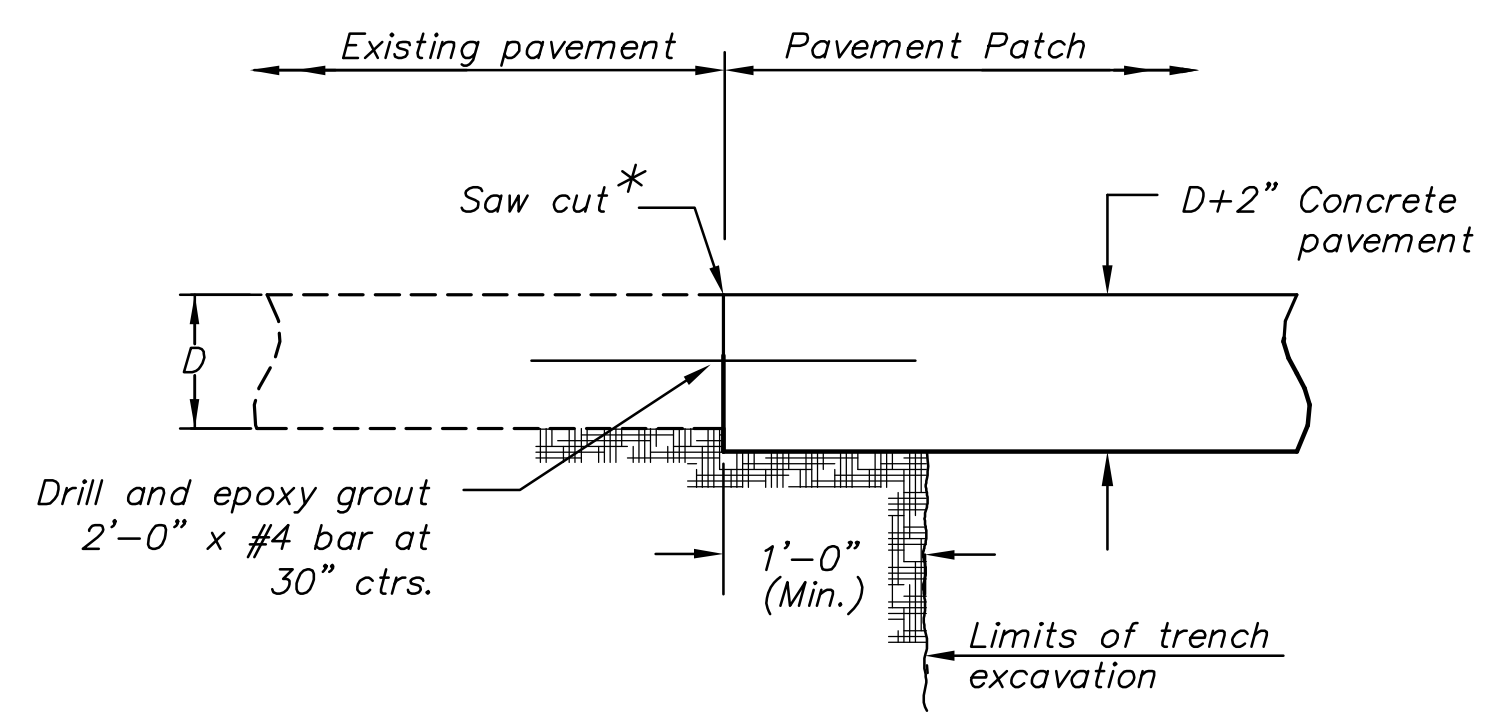

PERMANENT PAVEMENT PATCH DETAIL
(Concrete Pavement)


* If cut line is within 3'-0" of an existing joint. Remove and replace pavement at the joint line.

Paid for as "Permanent Pavement Patch"

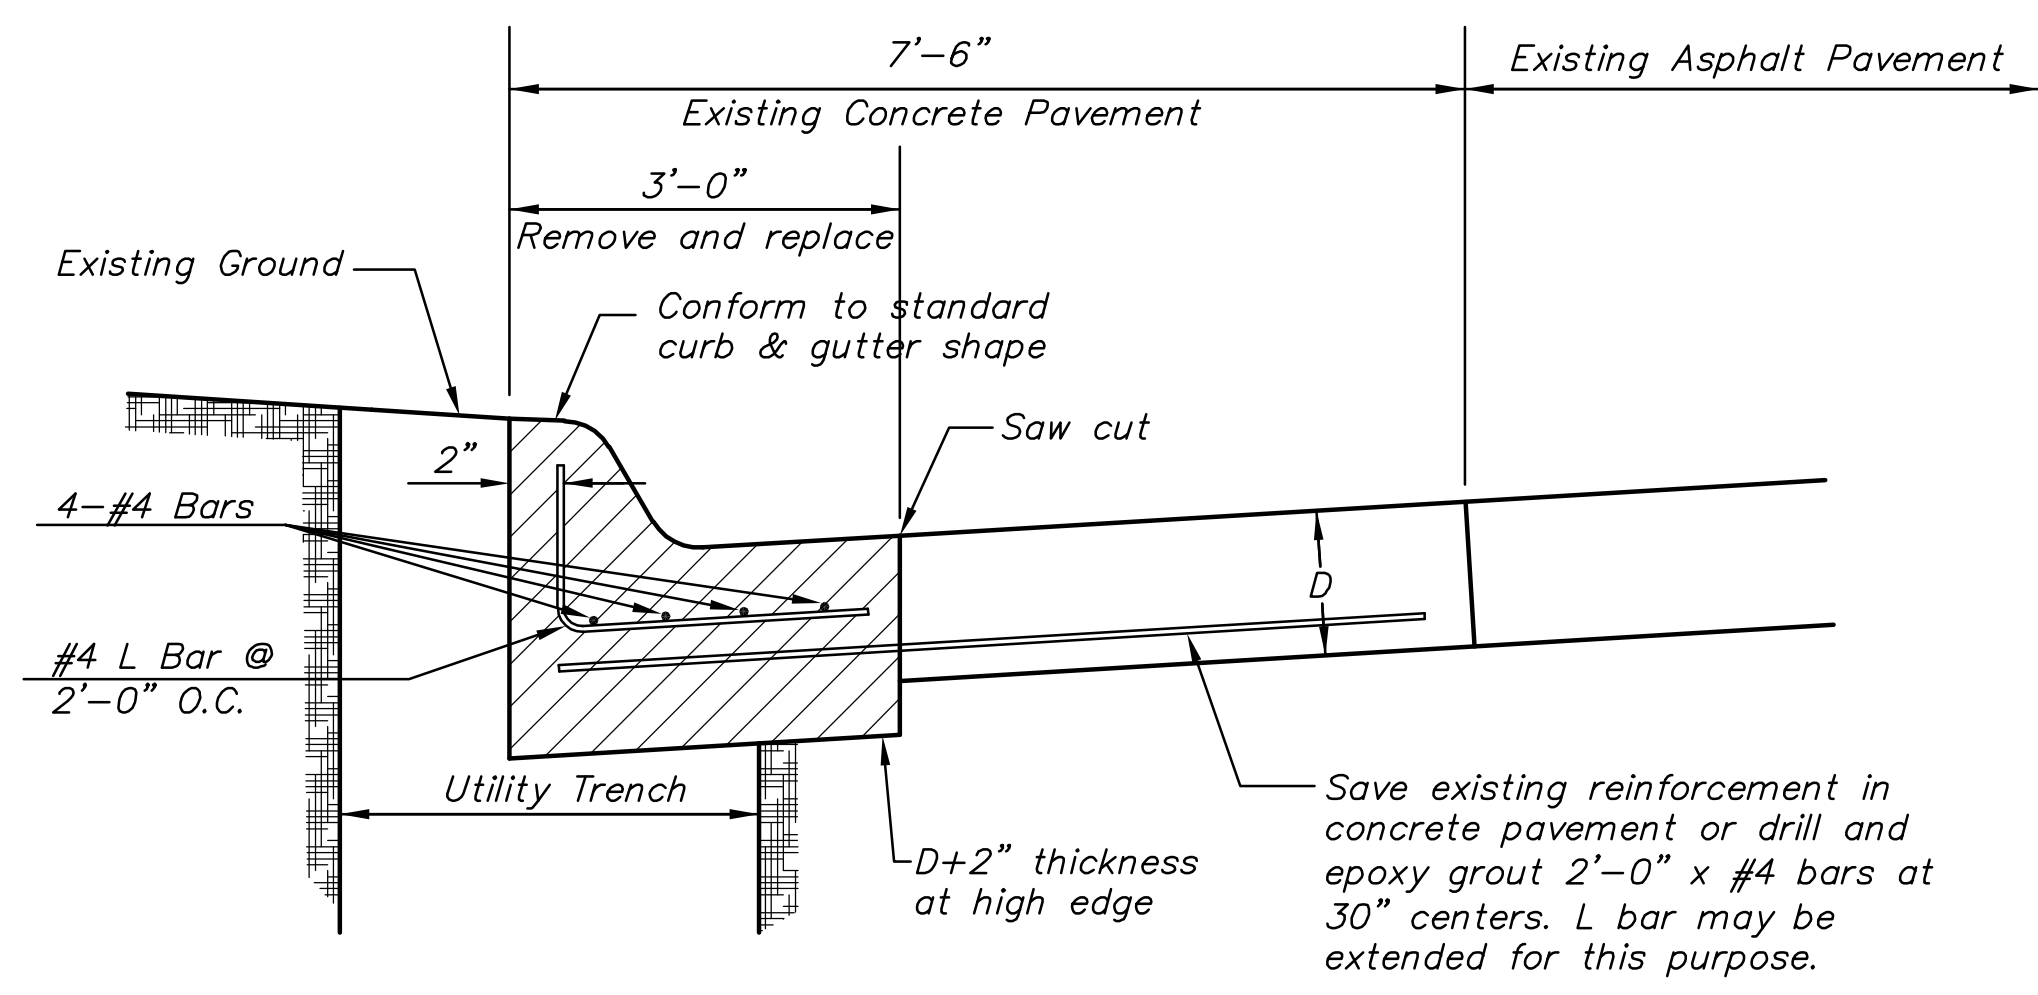

PERMANENT PAVEMENT PATCH DETAIL
(Concrete Pavement w/ Monolithic Curb)

Paid for as "Permanent Pavement Patch"

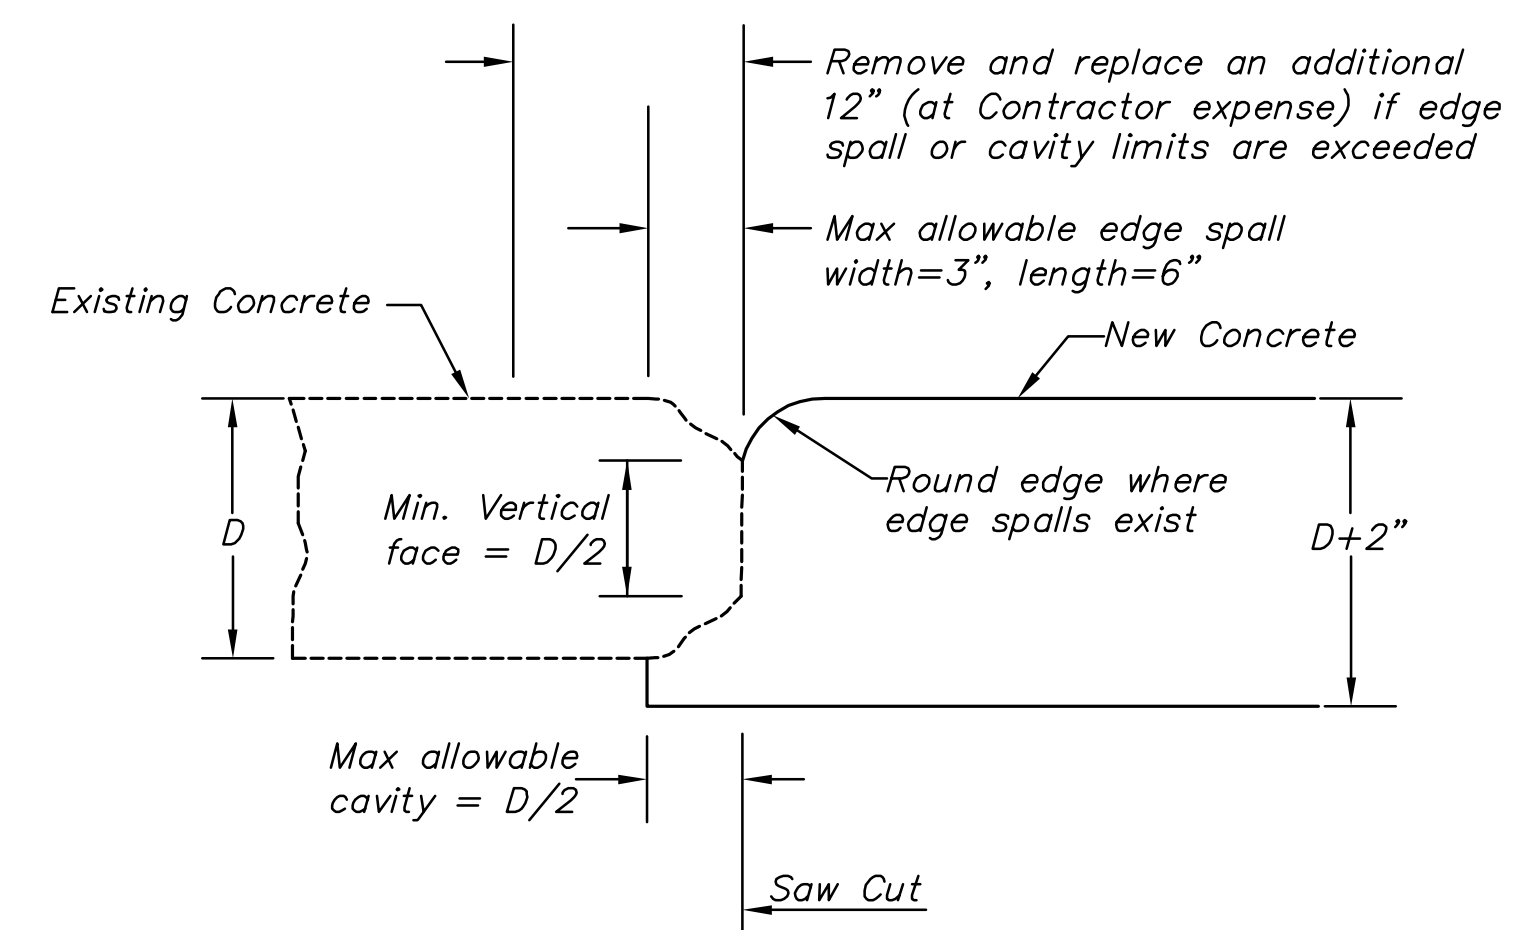

CONCRETE PAVEMENT REMOVAL DETAIL

PLOTED: Thursday, May 28, 2009 10:42AM

**PAVEMENT
PATCH
DETAILS**
SHEET TITLE
87 N-0349-01
PROJECT NUMBER

DESIGN BY: JRA
DRAWN BY: JSB
CHECKED BY: JRA

ISSUED: May 28, 2009
REVISED:

SHEET NO.
41 of 133

J:\CIVIL\04179\DWG\DETAILS\04179PVMTPATCH.DWG