
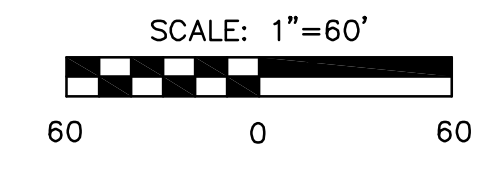




STATE	PROJECT NO.	YEAR	SHEET NO.	SHEETS
KANSAS	87 N-0349-01	2009	95	133

MKEC
ENGINEERING
CONSULTANTS, INC.
411 N. WEBB ROAD
WICHITA, K.S. 67206
316-684-9600

**17th STREET
FROM GROVE TO HILLSIDE**

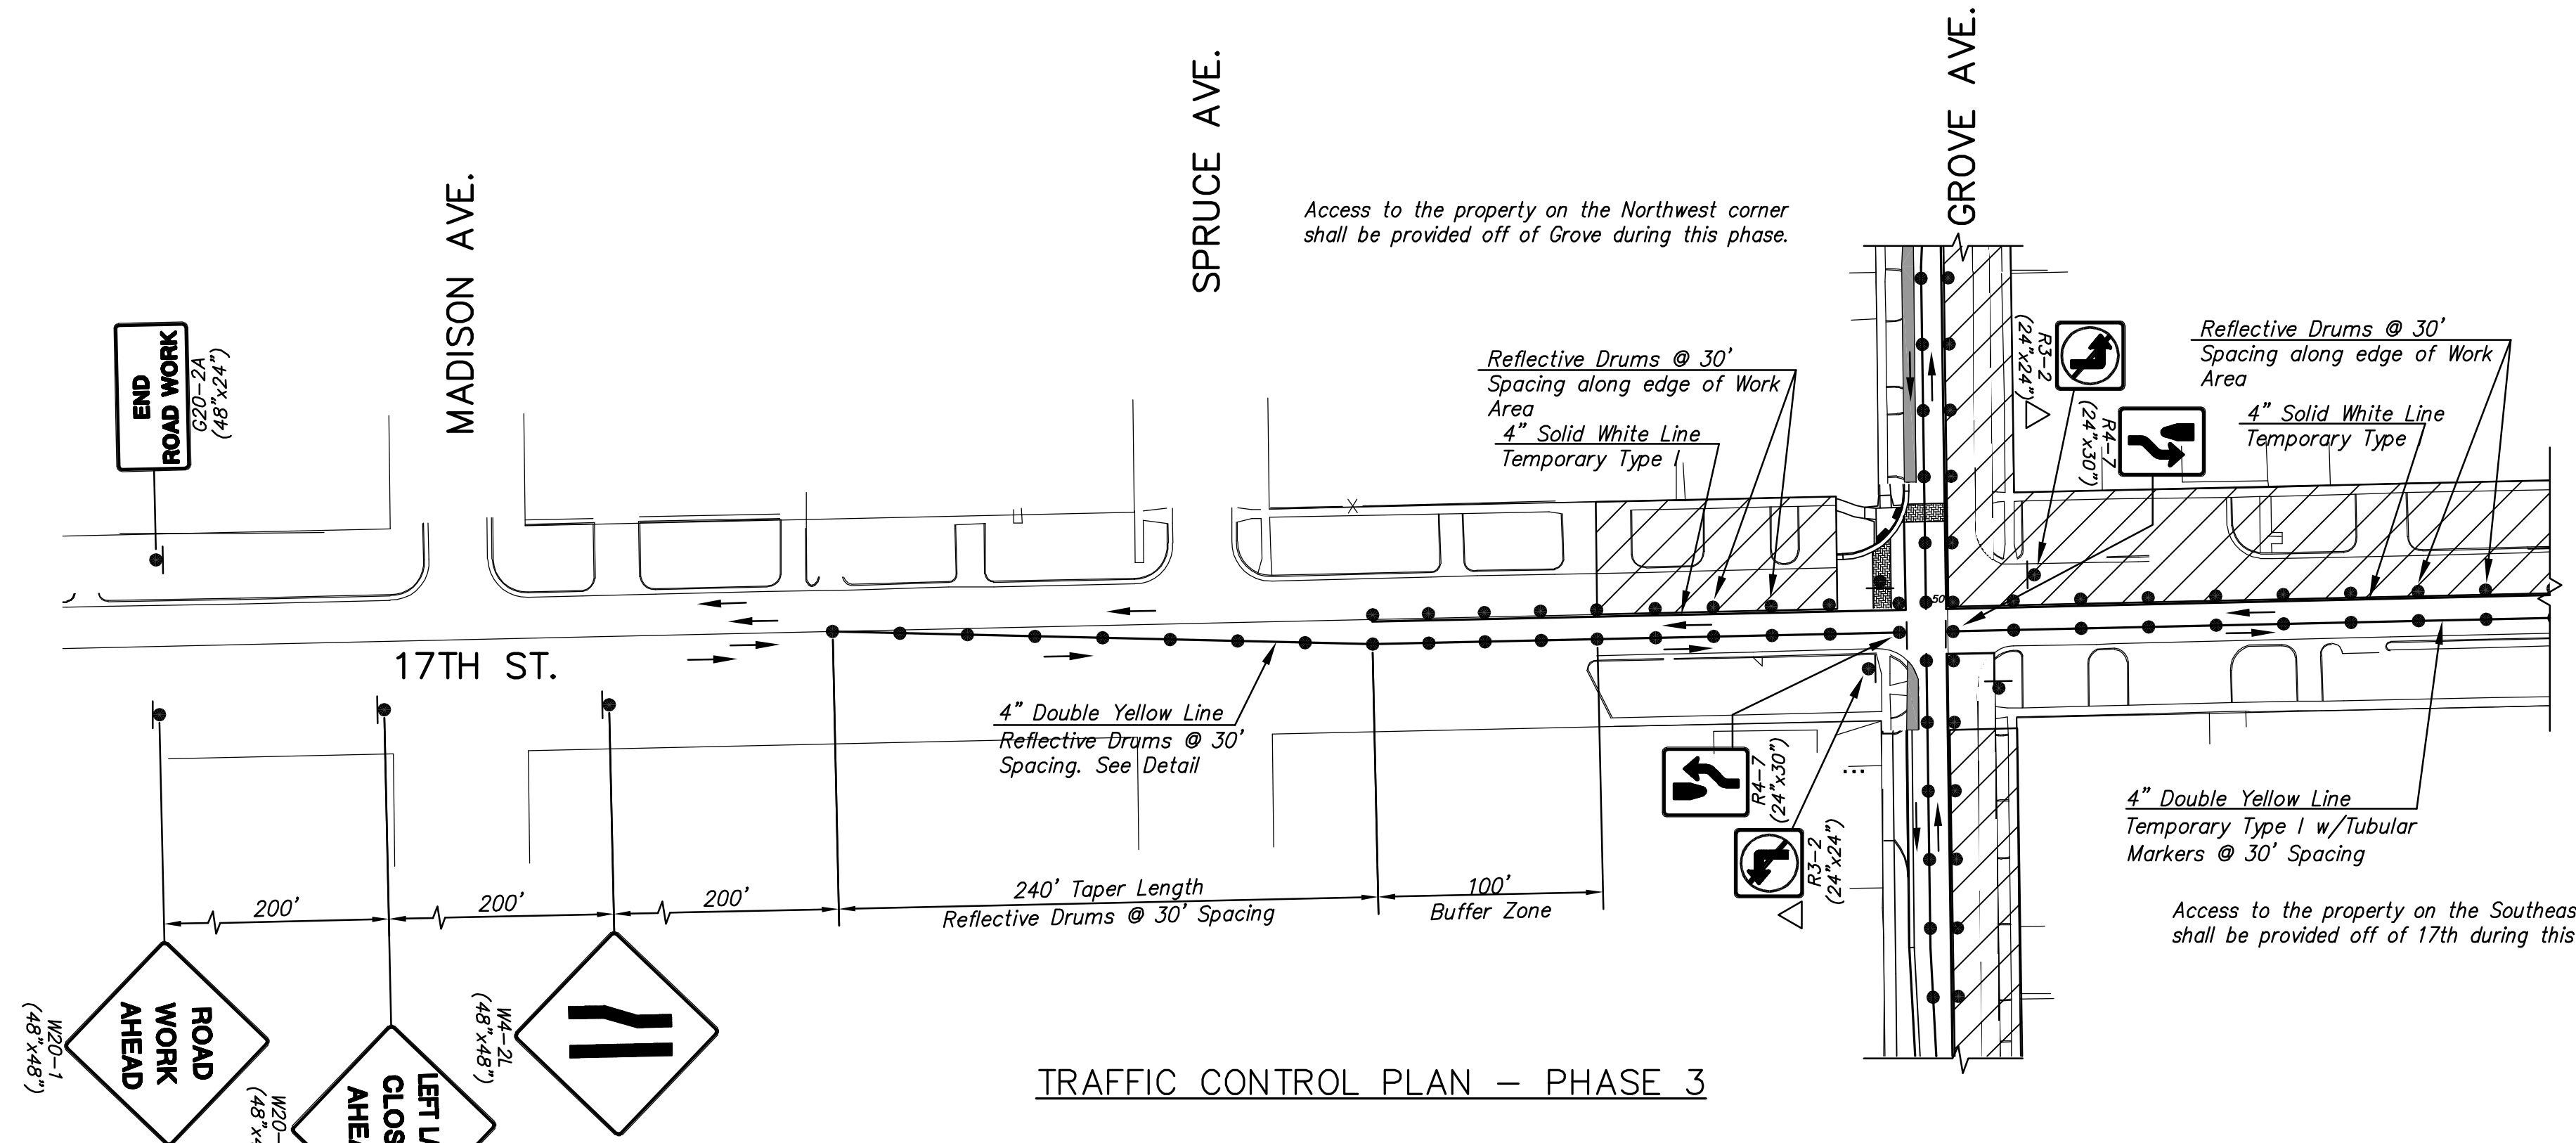

- LEGEND**
- Type III Barricades
 - Mount on Type III Barricade
 - ⊠ Type B Warning Light
 - One Post Sign
 - Channelizing Device
 - <<< Arrow Display
 - △ Mount Overhead on Signal Cross-Arm and as shown where visible to-would be left turning vehicles
 - ▨ Work Area
 - Temporary asphalt widening

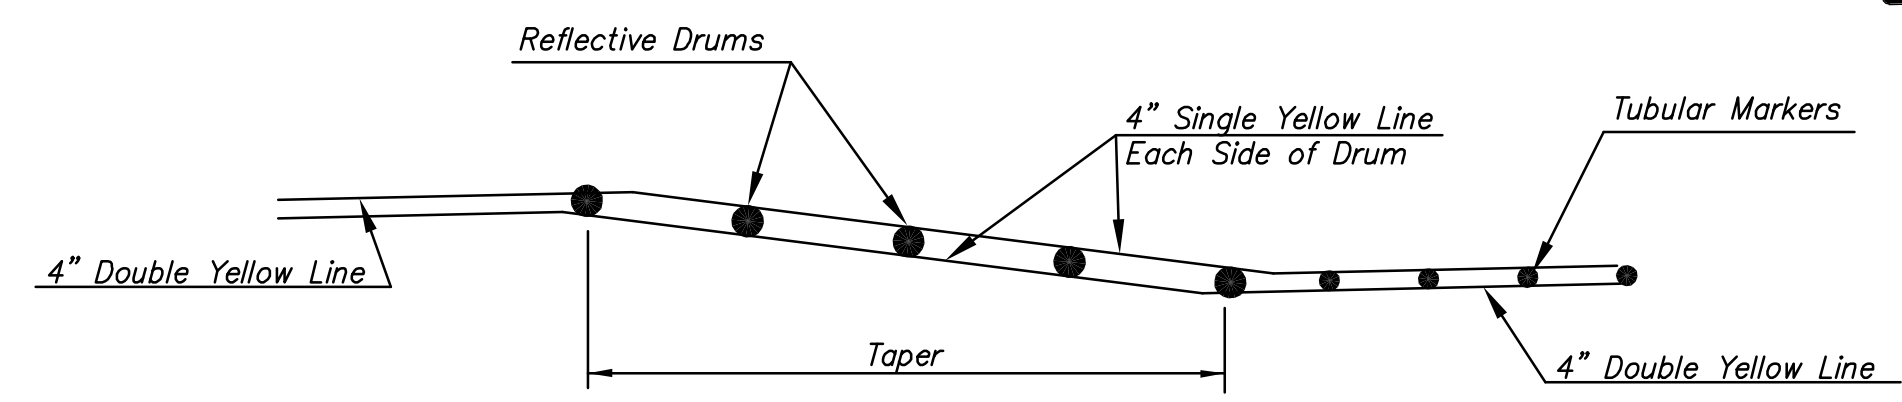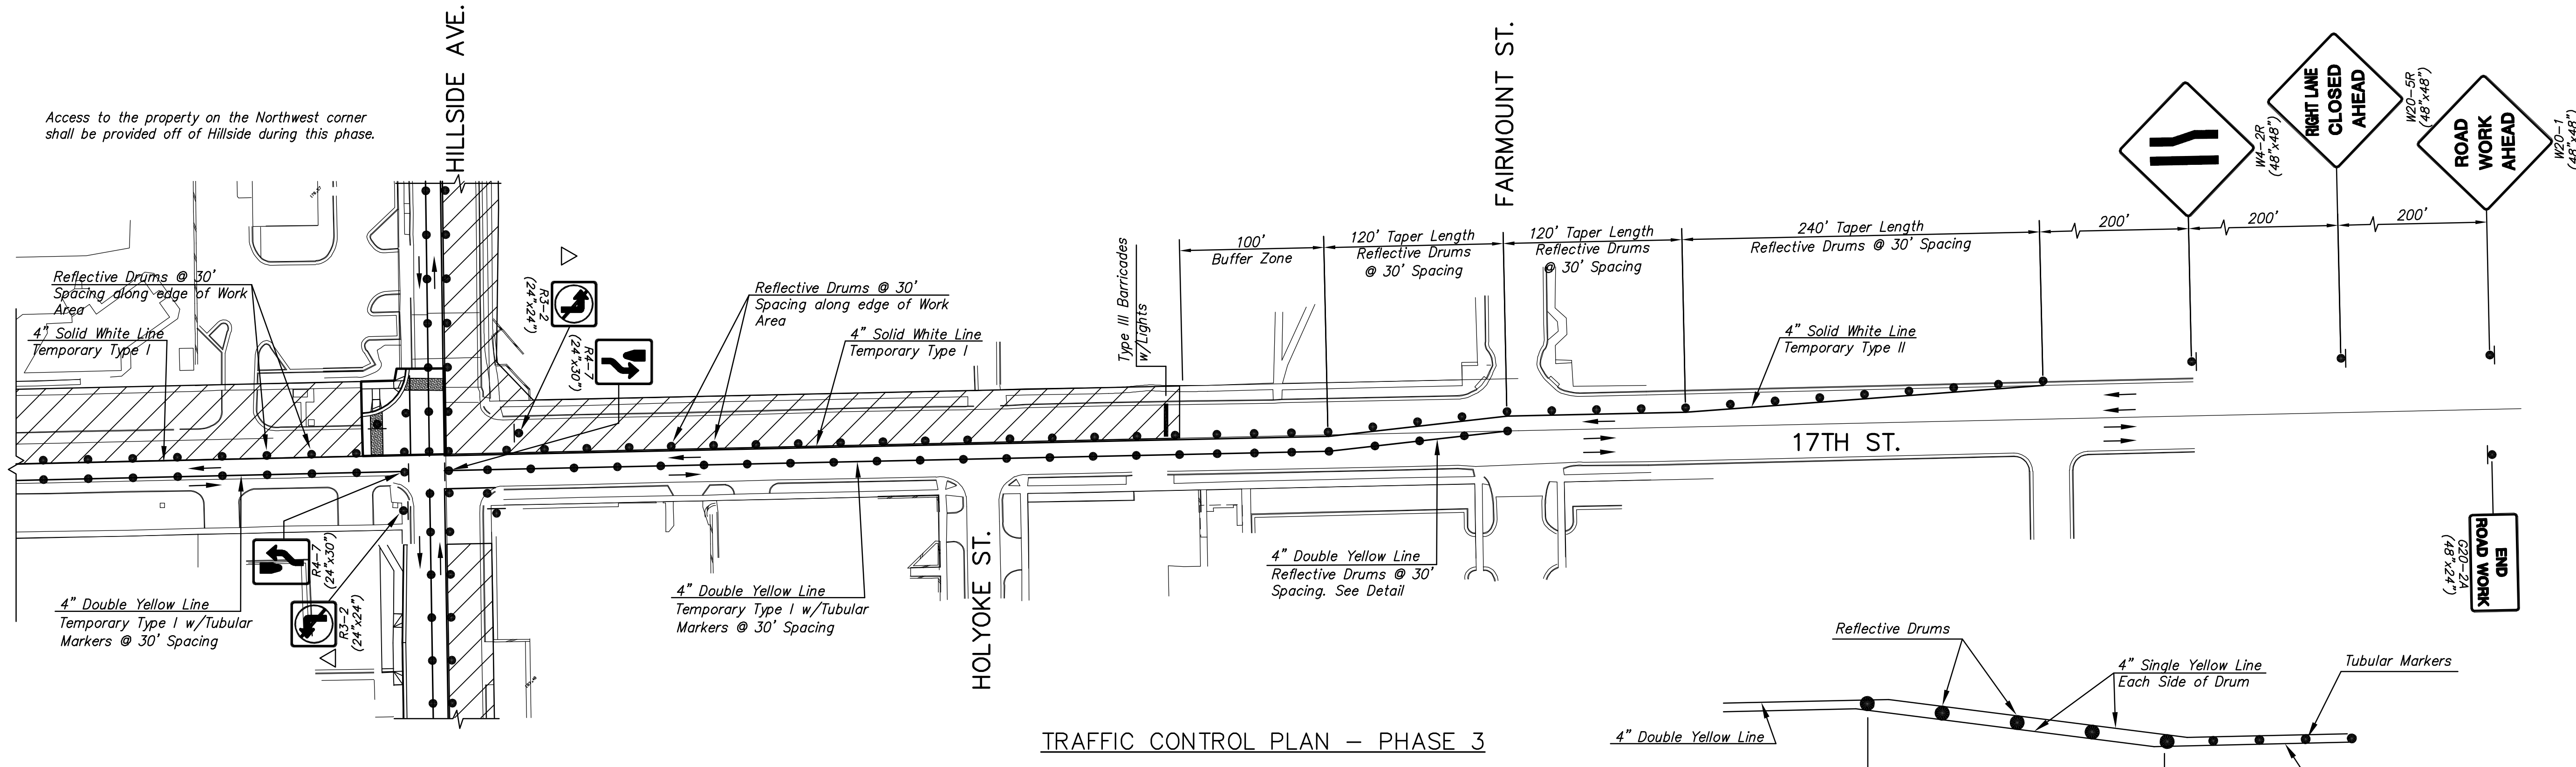

PLOTTED: Thursday, May 28, 2009 @ 10:48AM

J:\CIVIL\04179\DWG\TRAF\04179TC02A.DWG

TRAFFIC CONTROL PLAN PHASE 3
SHEET TITLE
87 N-0349-01
PROJECT NUMBER

JRA
DESIGN BY
JSB
DRAWN BY
JRA
CHECKED BY

ISSUED
May 28, 2009
REVISED

SHEET NO.
95 of 133