

STATE	PROJECT NO.	YEAR	SHEET NO.	SHEETS
KANSAS	87 N-0349-01	2009	98	133

MKEC
ENGINEERING
CONSULTANTS, INC.

411 N. WEBB ROAD
WICHITA, K.S. 67206
316-684-9600

**17th STREET
FROM GROVE TO HILLSIDE**

**TRAFFIC CONTROL PLAN
PHASE 4**


SHEET TITLE
87 N-0349-01
PROJECT NUMBER

JRA
DESIGN BY
JSB
DRAWN BY
JRA
CHECKED BY


ISSUED
May 28, 2009

REVISED



SHEET NO.
98 of 133

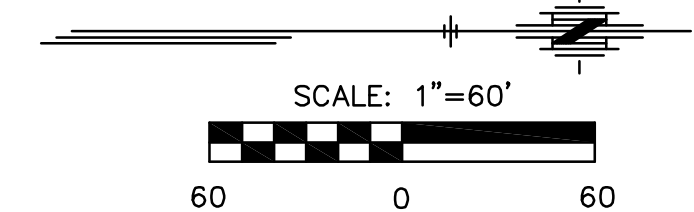


- LEGEND**
- Type III Barricades
 - Mount on Type III Barricade
 - Type B Warning Light
 - One Post Sign
 - Channelizing Device
 - <<< Arrow Display
 - △ Mount Overhead on Signal Cross-Arm and as shown where visible to—would be left turning vehicles
 - ▨ Work Area
 - Temporary asphalt widening

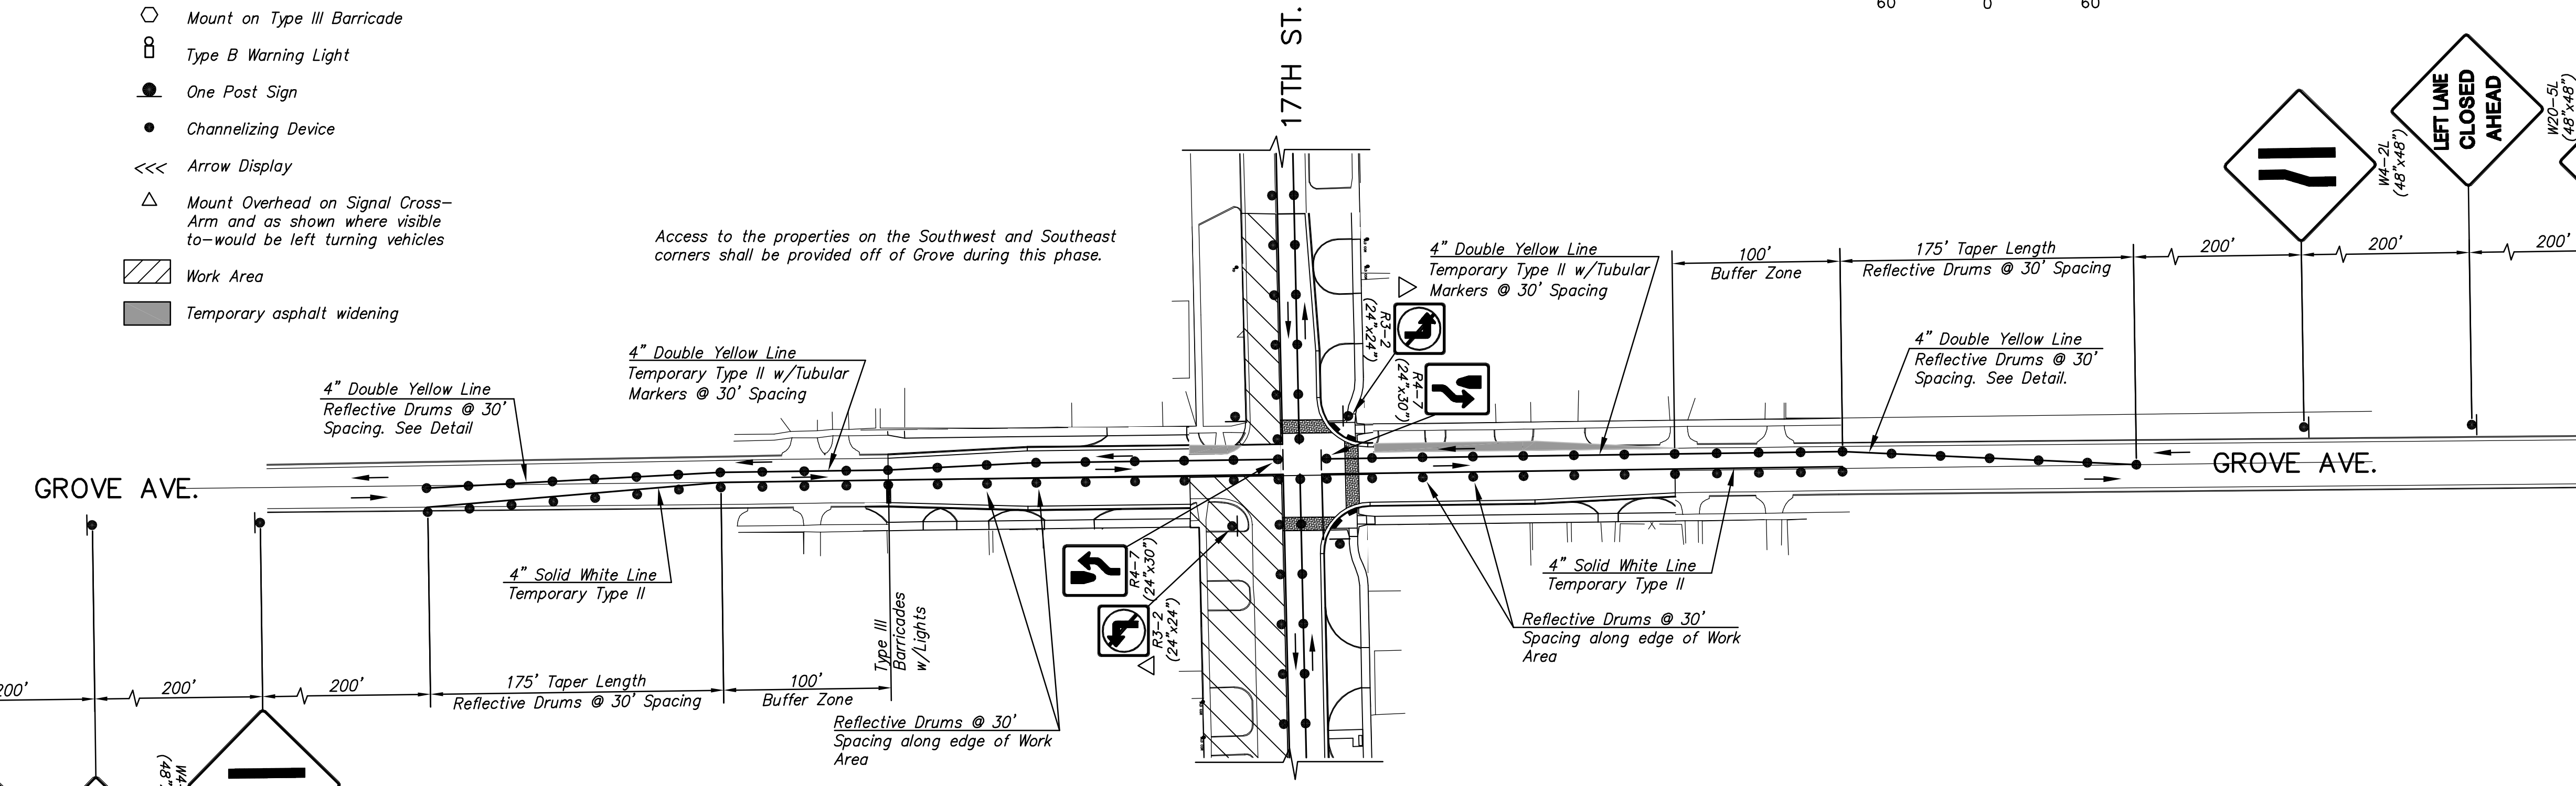

TRAFFIC CONTROL PLAN - PHASE 4

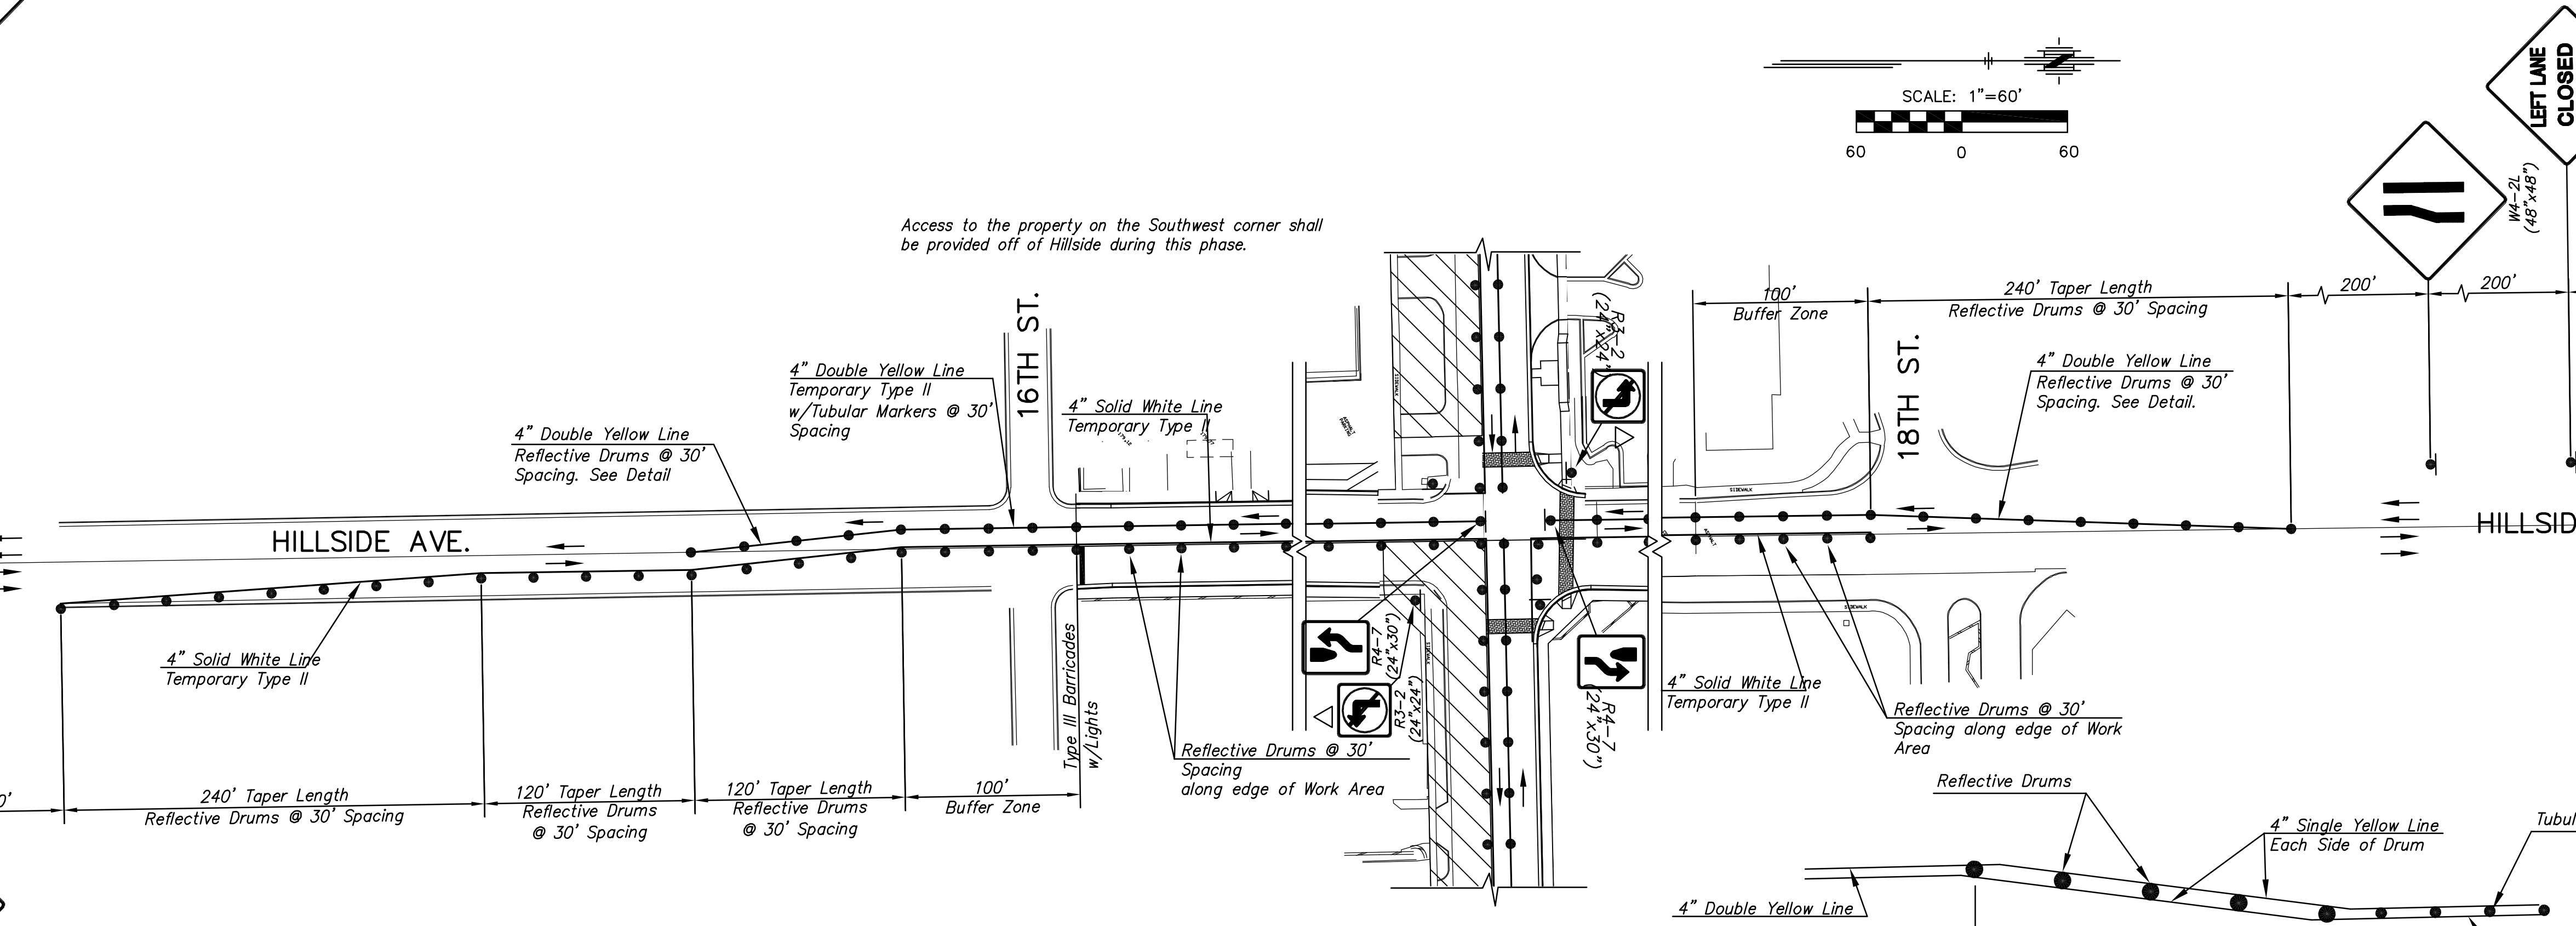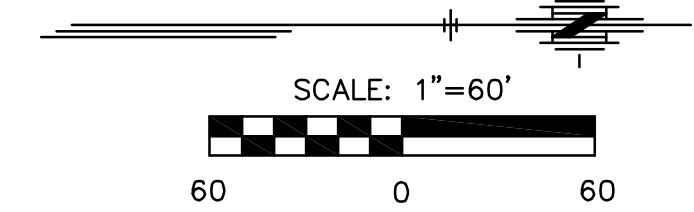

TRAFFIC CONTROL PLAN - PHASE 4

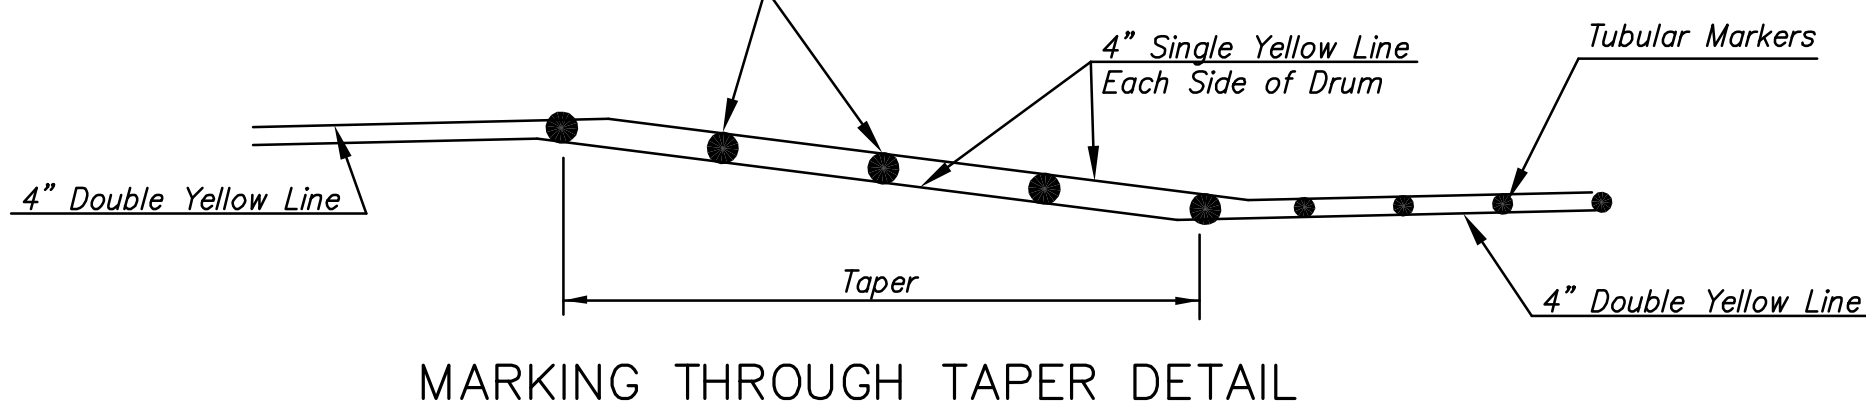

MARKING THROUGH TAPER DETAIL

PLOT DATE: Thursday, May 28, 2009 10:48 AM

J:\CIVIL\04179\DWG\TRAF\04179\TC03B.DWG