


STATE	PROJECT NO.	YEAR	SHEET NO.	SHEETS
KANSAS	87N-0135-01	2005	17	137

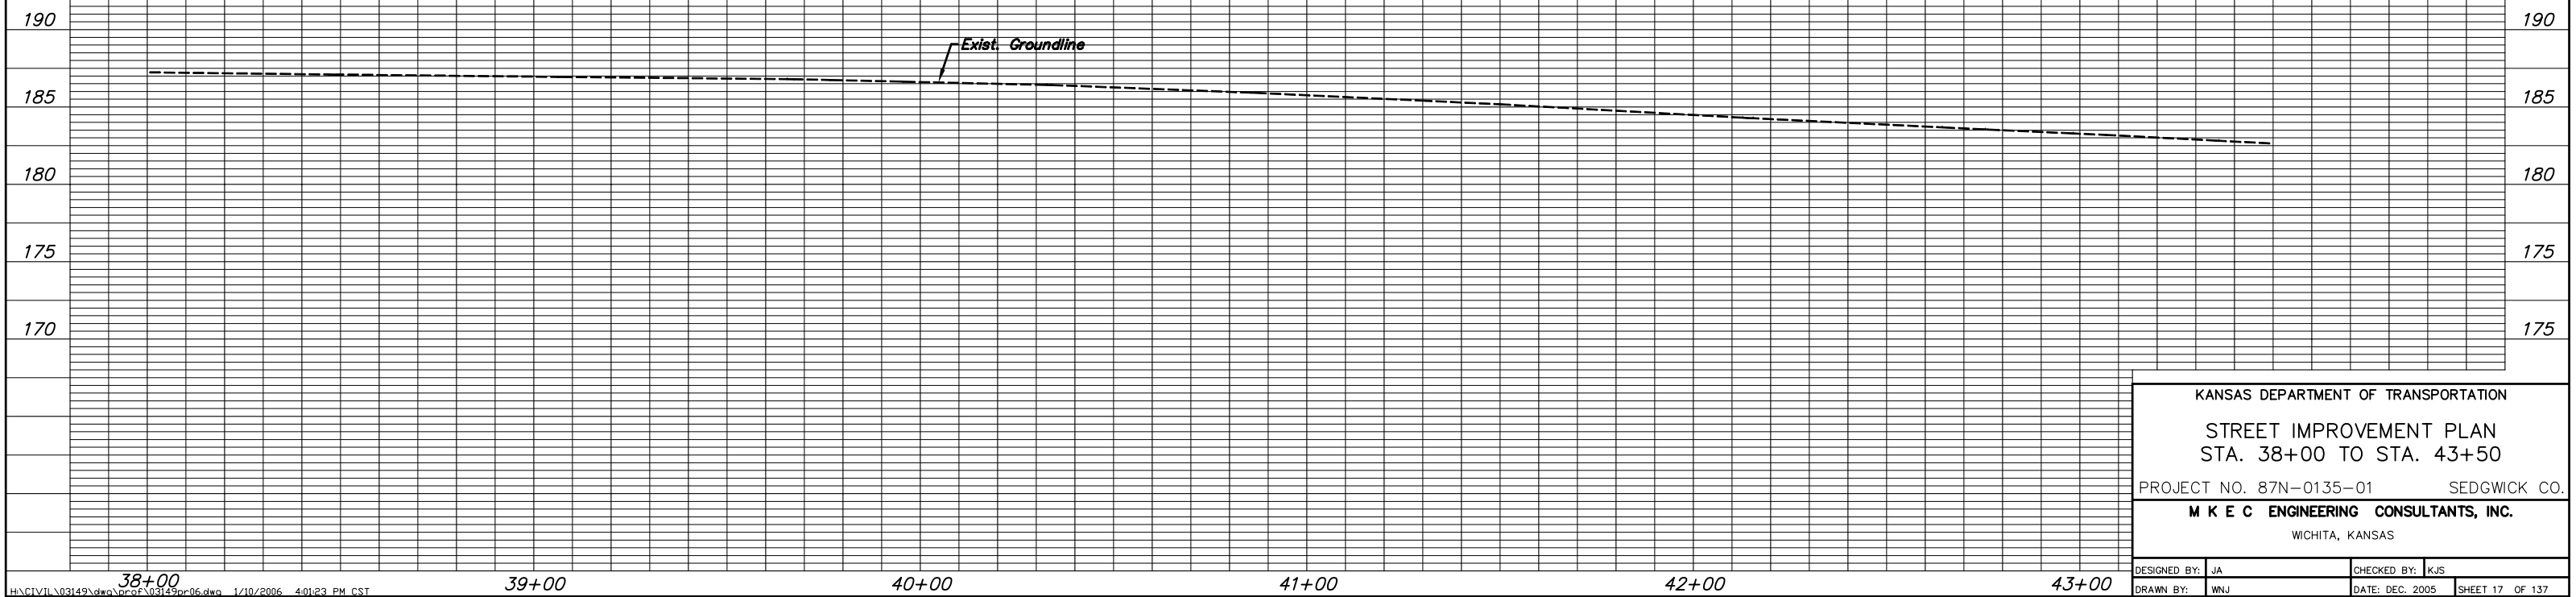

KANSAS DEPARTMENT OF TRANSPORTATION
STREET IMPROVEMENT PLAN
STA. 38+00 TO STA. 43+50
PROJECT NO. 87N-0135-01 SEDGWICK CO.
M K E C ENGINEERING CONSULTANTS, INC.
WICHITA, KANSAS

DESIGNED BY: JA	CHECKED BY: KJS
DRAWN BY: WNJ	DATE: DEC. 2005 SHEET 17 OF 137