



STATE	PROJECT NO.	YEAR	SHEET NO.	SHEETS
KANSAS	87N-0135-01	2005	67	137

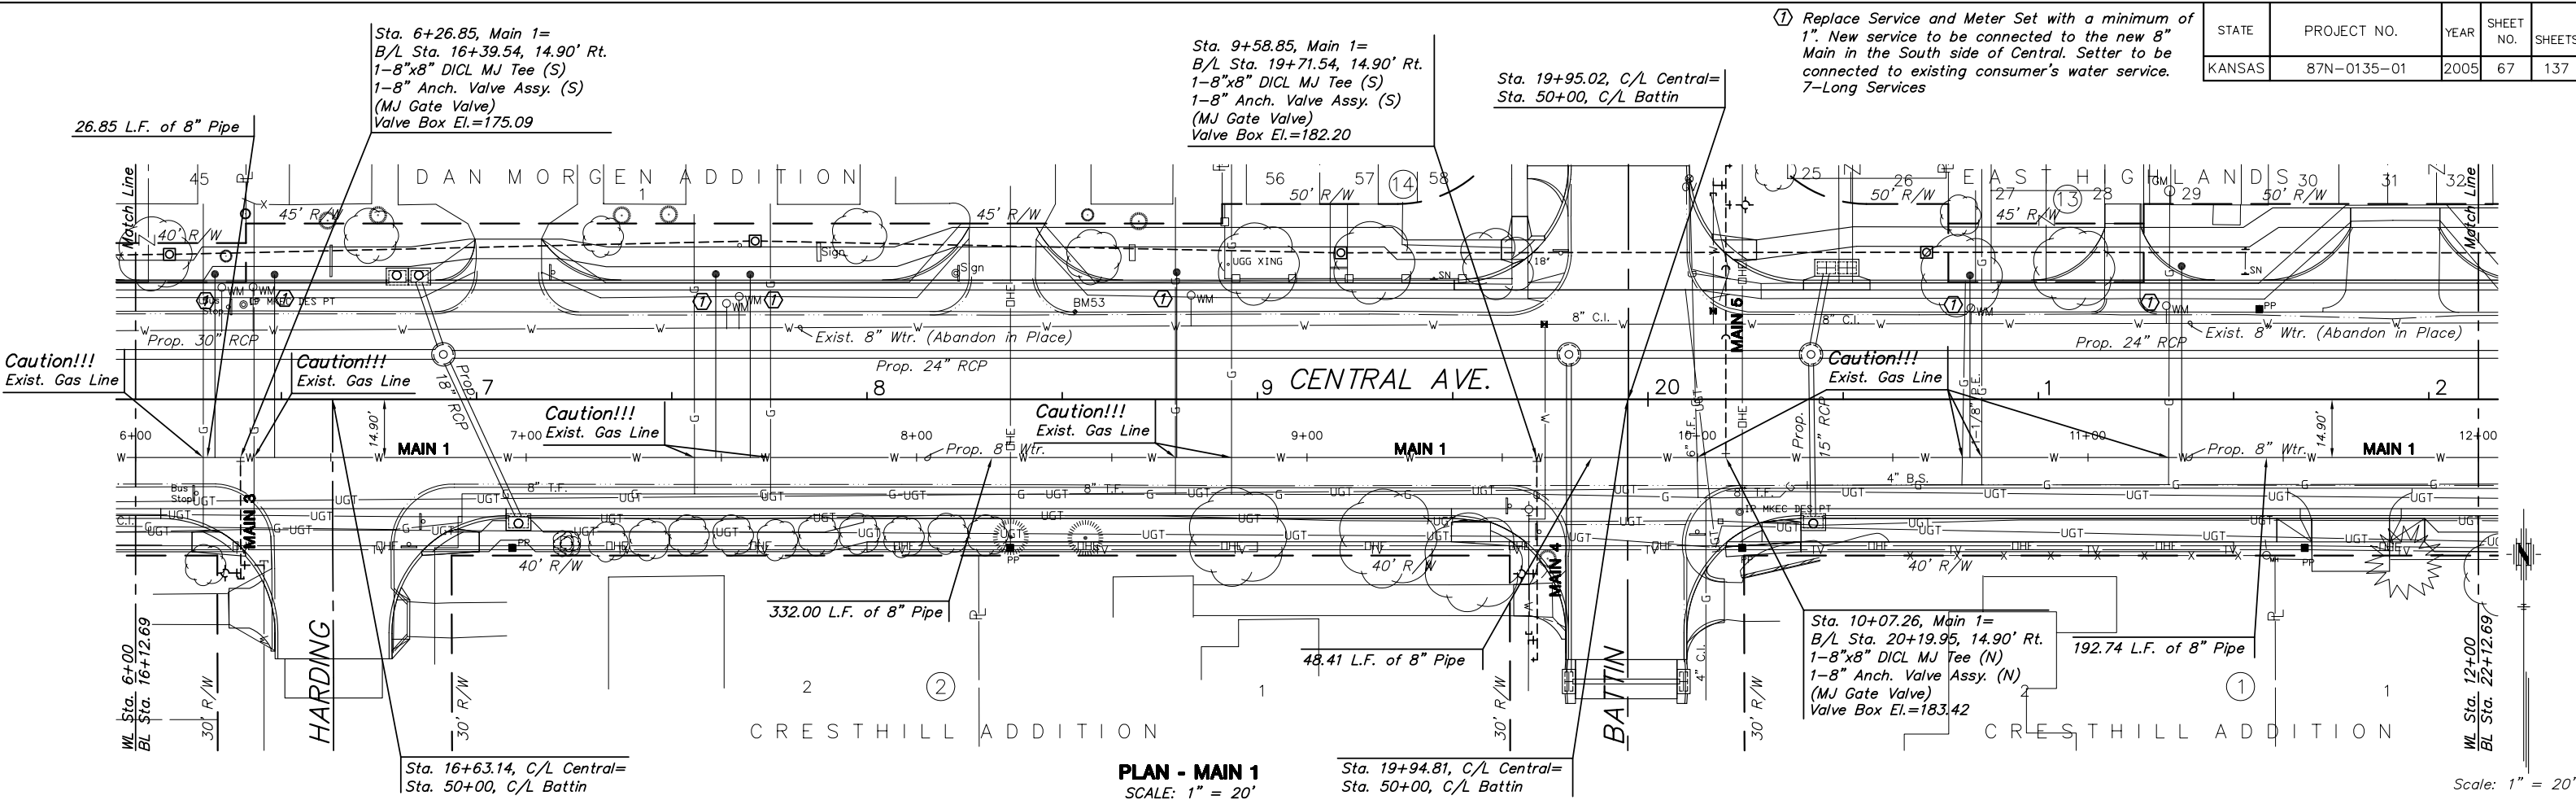

**PLAN - MAIN 1**  
SCALE: 1" = 20'

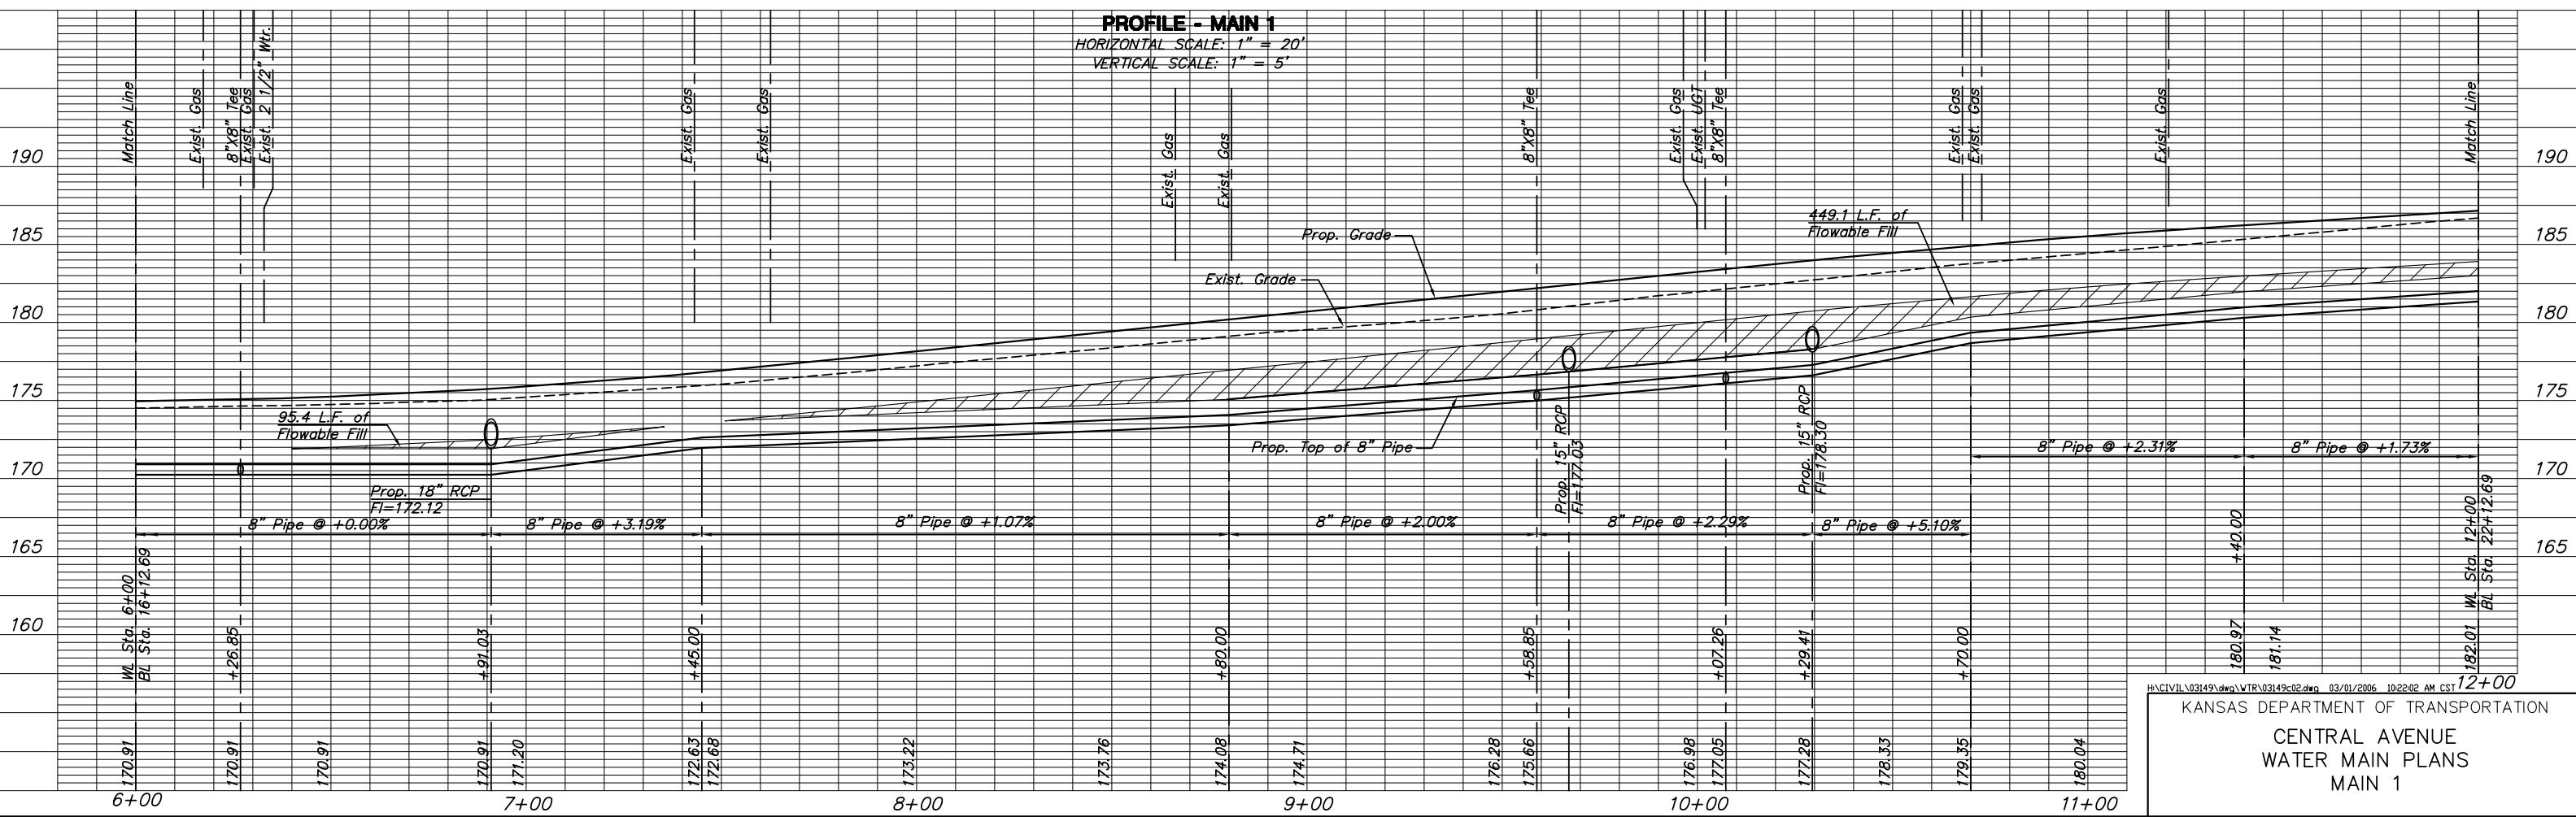

**PROFILE - MAIN 1**  
HORIZONTAL SCALE: 1" = 20'  
VERTICAL SCALE: 1" = 5'