


STATE	PROJECT NO.	YEAR	SHEET NO.	SHEETS
KANSAS	87N-0135-01	2005	69	137

① Replace Service and Meter Set with a minimum of 1". New service to be connected to the new 8" Main in the South side of Central. Setter to be connected to existing consumer's water service.
 9-Long Services
 3-Short Services

Sta. 29+89.56, C/L Central=
 Sta. 50+00, C/L Parkwood Lane

Sta. 19+87.31, Main 1=
 B/L Sta. 30+00, 14.90' Rt.
 1-Fire Hydrant Assy. (N)
 L=50.50'
 Valve Box El.=195.50

Remove Pavement and Construct
 336 S.Y. of Permanent
 Pavement Patch. See Sht. 5

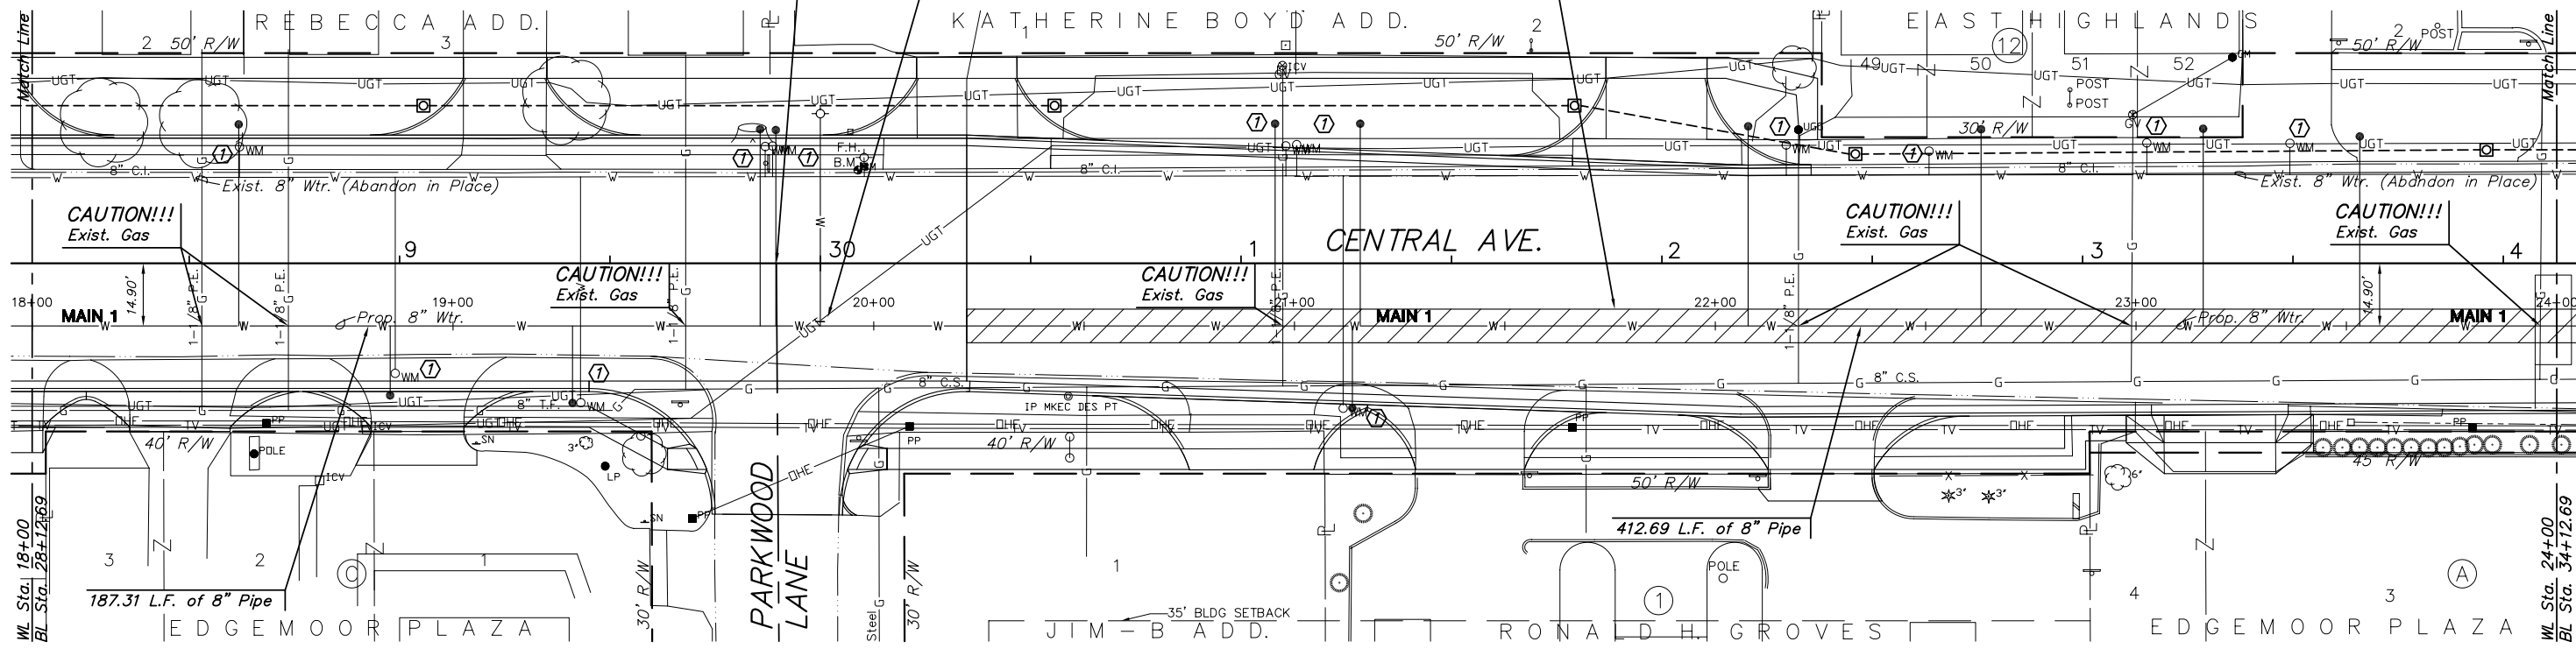

PLAN - MAIN 1
 SCALE: 1" = 20'

Scale: 1" = 20'

PROFILE - MAIN 1

HORIZONTAL SCALE: 1" = 20'
 VERTICAL SCALE: 1" = 5'

