


STATE	PROJECT NO.	YEAR	SHEET NO.	SHEETS
KANSAS	87N-0135-01	2005	70	137

Sta. 25+58.48, Main 1=
B/L Sta. 35+71.17, 14.90' Rt.
1-8"x8" DI CL MJ Cross
4-8" Anch. Valve Assy's
(MJ Gate Valves)
Valve Box El.=187.05

Sta. 36+53.21, C/L Central=
Sta. 50+00, C/L Edgemoor

Sta. 28+94.22, Main 1=
B/L Sta. 39+06.92, 14.90' Rt.
1-8"x8" DI CL MJ Tee (S)
1-8" Anch. Valve Assy. (S)
(MJ Gate Valve)
Valve Box El.=186.61

① Replace Service and Meter Set with a minimum of
1". New service to be connected to the new 8"
Main in the South side of Central. Setter to be
connected to existing consumer's water service.
4-Long Services

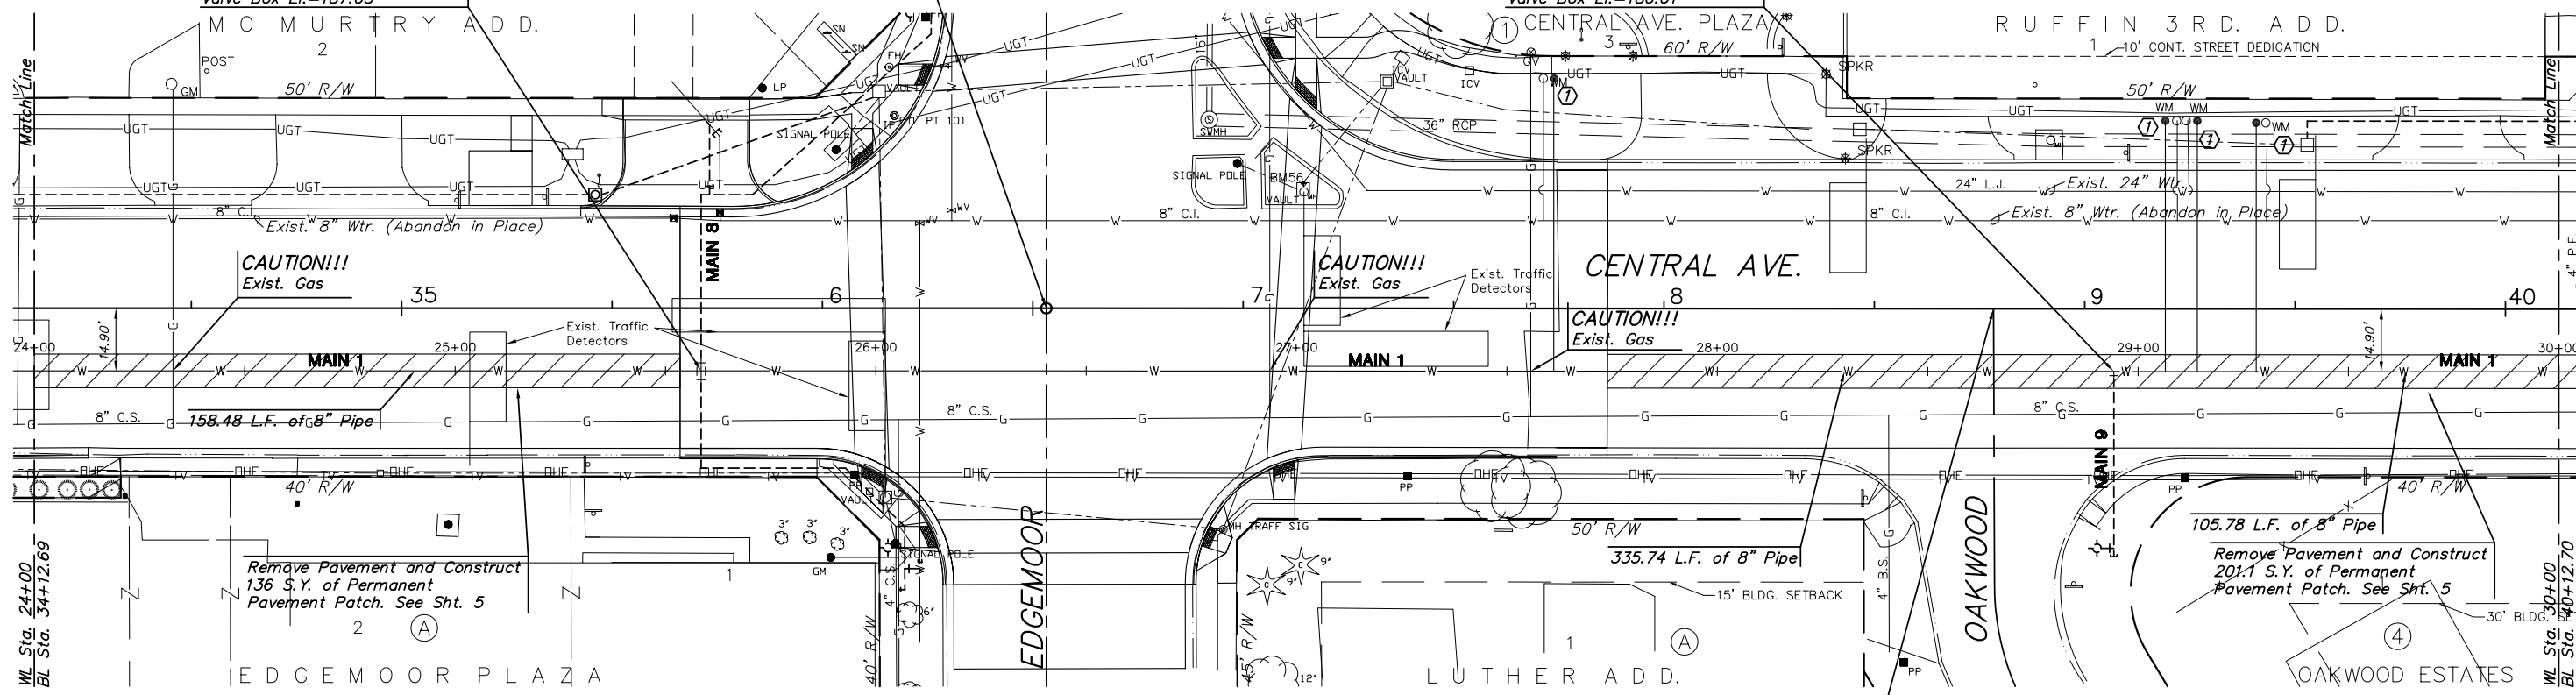

PLAN - MAIN 1
SCALE: 1" = 20'

Sta. 38+78.35, C/L Central=
Sta. 50+00, C/L Oakwood

Scale: 1" = 20'

PROFILE - MAIN 1
HORIZONTAL SCALE: 1" = 20'
VERTICAL SCALE: 1" = 5'

