


STATE	PROJECT NO.	YEAR	SHEET NO.	SHEETS
KANSAS	87N-0135-01	2005	73	137

Sta. 43+43.82, Main 1=  
B/L Sta. 53+56.52, 14.90' Rt.  
1-Fire Hydrant Assy.  
L=67.50'  
Valve Box El.=186.01

Sta. 44+62.30, Main 1=  
B/L Sta. 54+75, 14.90' Rt.  
1-8"x8" DI CL MJ TEE  
1-8" Anch. Valve Assy. (N)  
(MJ Gate Valve)  
Valve Box El.=188.15

① Replace Service and Meter Set with a minimum of 1". New service to be connected to the new 8" Main in the South side of Central. Setter to be connected to existing consumer's water service.  
4-Long Services  
10-Short Services

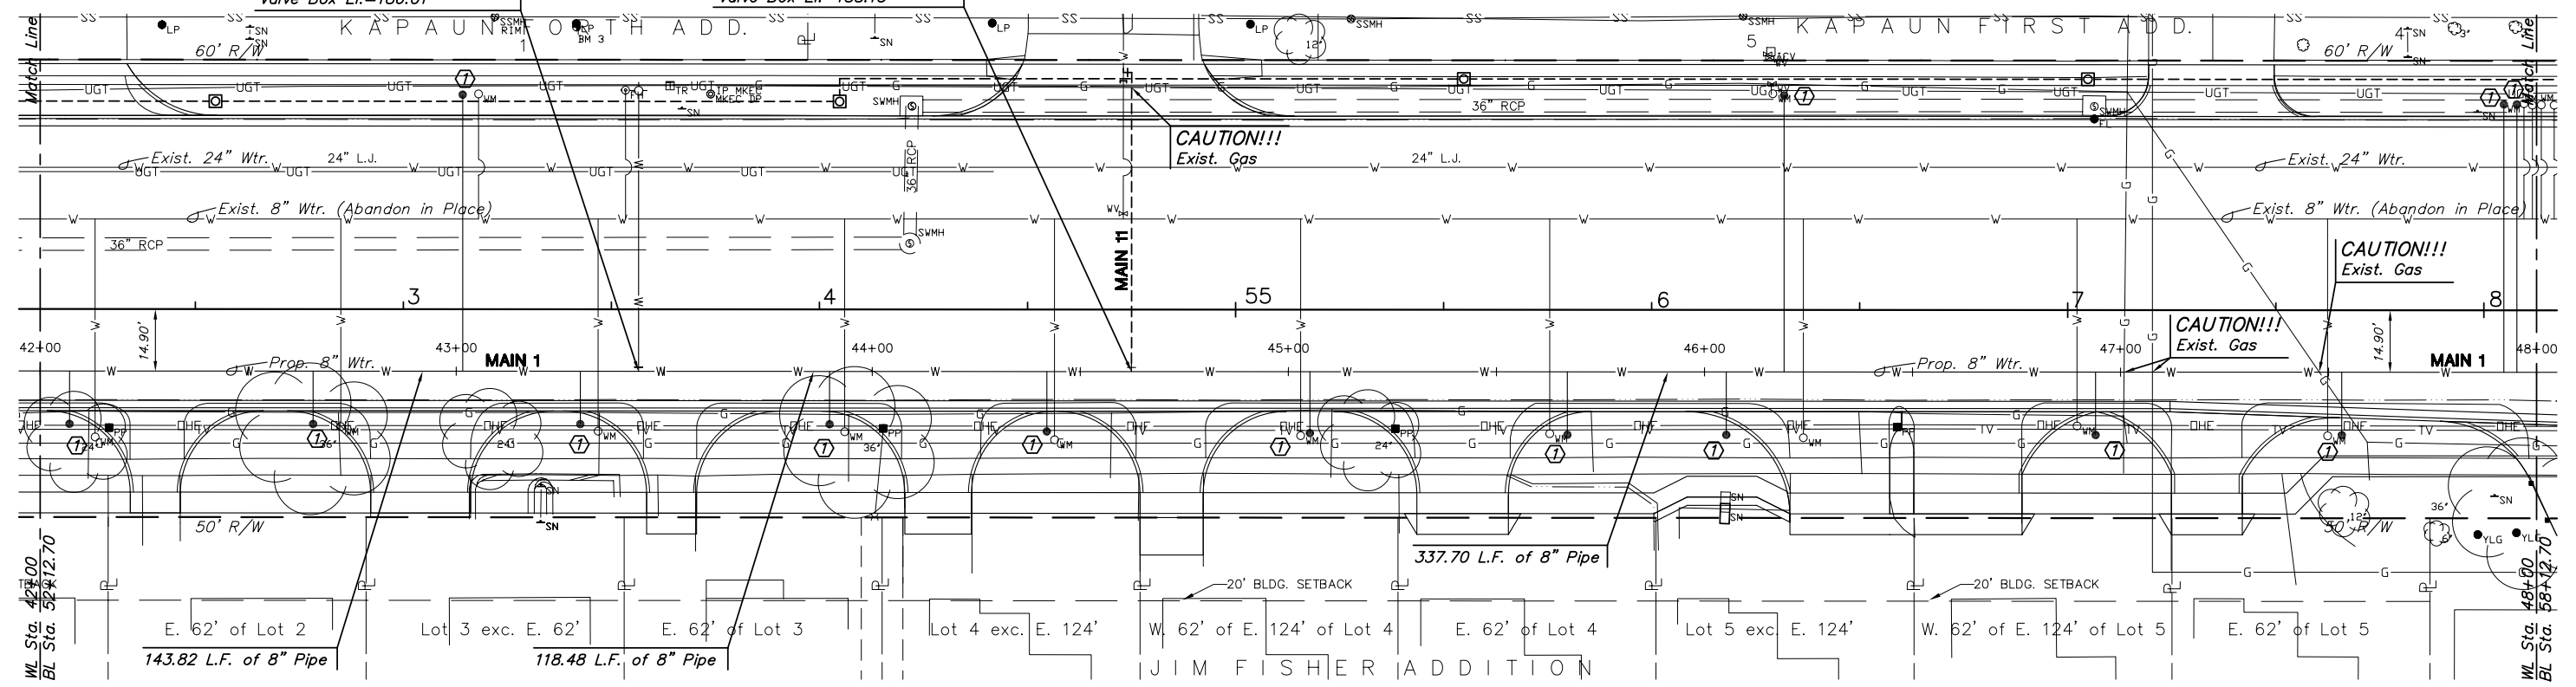

**PLAN - MAIN 1**  
SCALE: 1" = 20'

Scale: 1" = 20'

**PROFILE - MAIN 1**

HORIZONTAL SCALE: 1" = 20'  
VERTICAL SCALE: 1" = 5'

