




STATE	PROJECT NO.	YEAR	SHEET NO.	SHEETS
KANSAS	87N-0135-01	2005	75	137

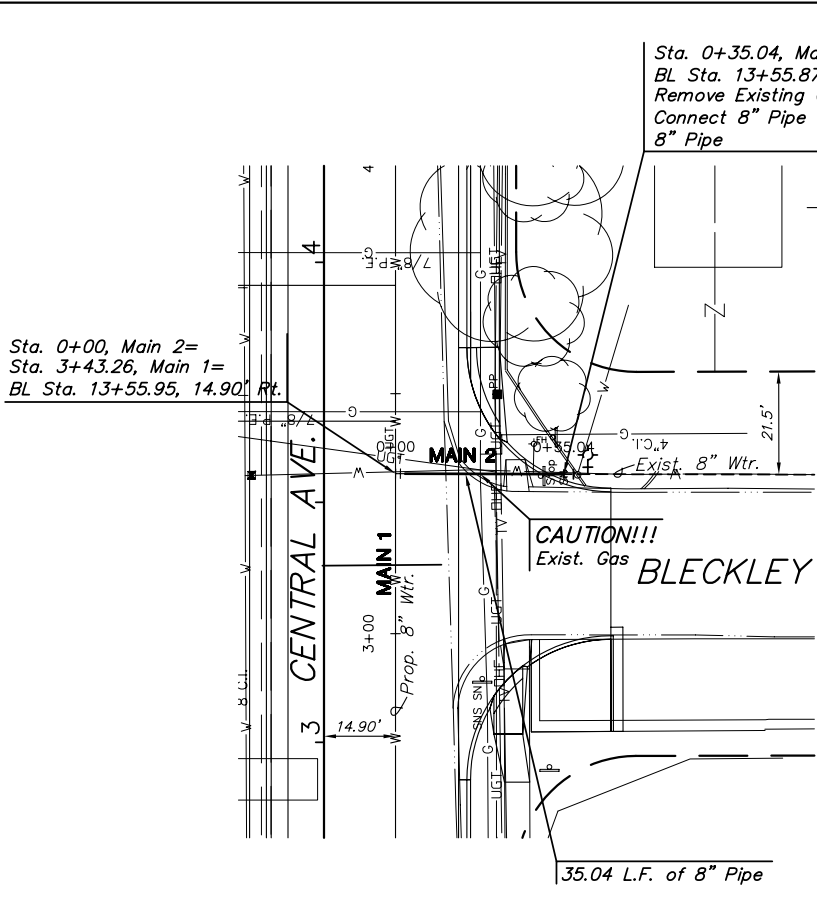

**PLAN - MAIN 2**  
SCALE: 1" = 20'

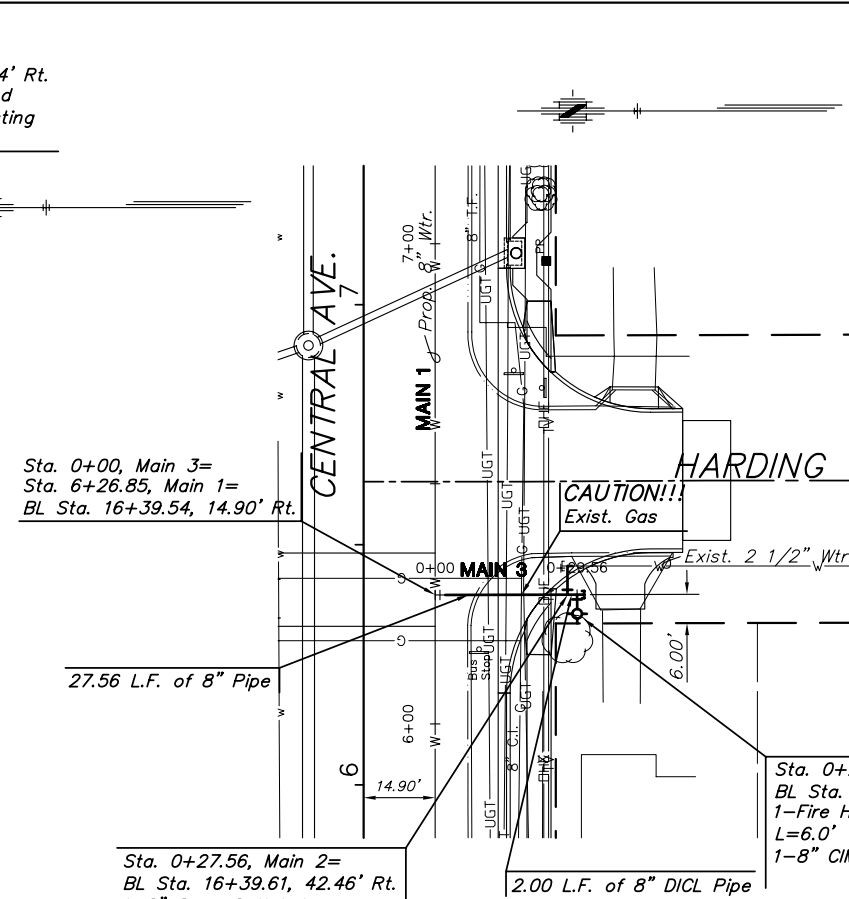

**PLAN - MAIN 3**  
SCALE: 1" = 20'

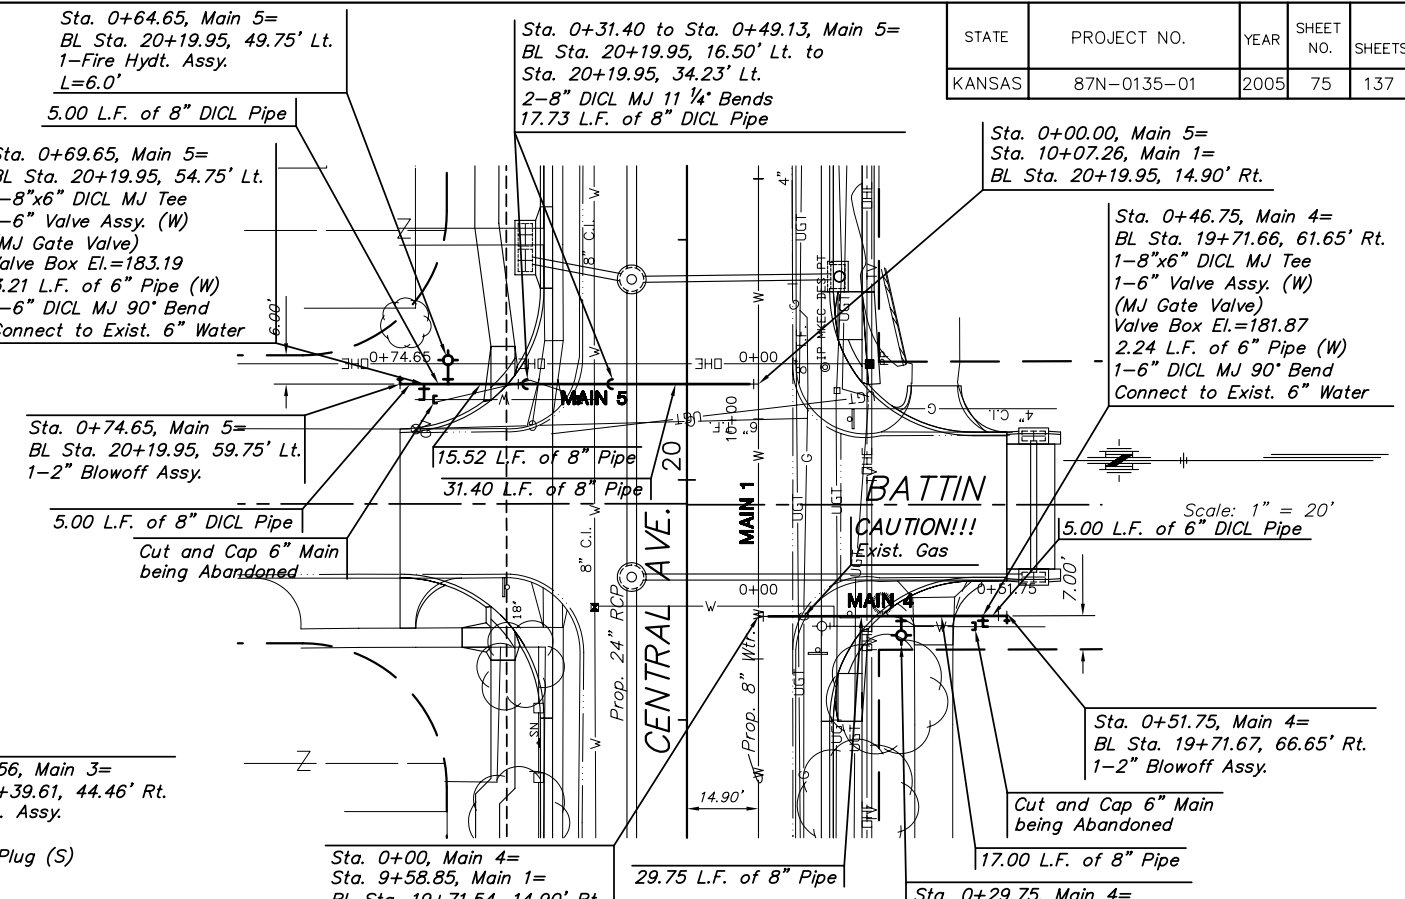

**PLAN - MAIN 4 & 5**  
SCALE: 1" = 20'

