



STATE	PROJECT NO.	YEAR	SHEET NO.	SHEETS
KANSAS	87N-0135-01	2005	78	137

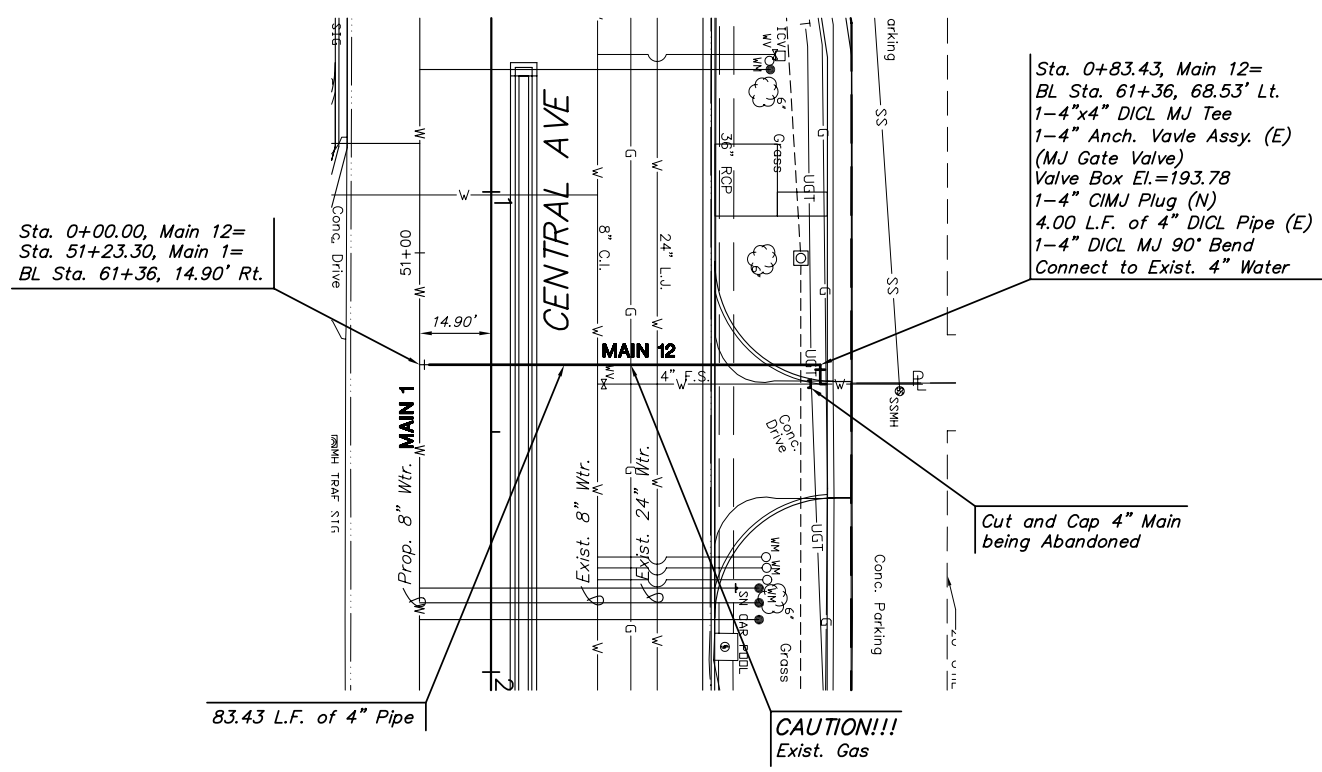

**PLAN - MAIN 12**  
SCALE: 1" = 20'

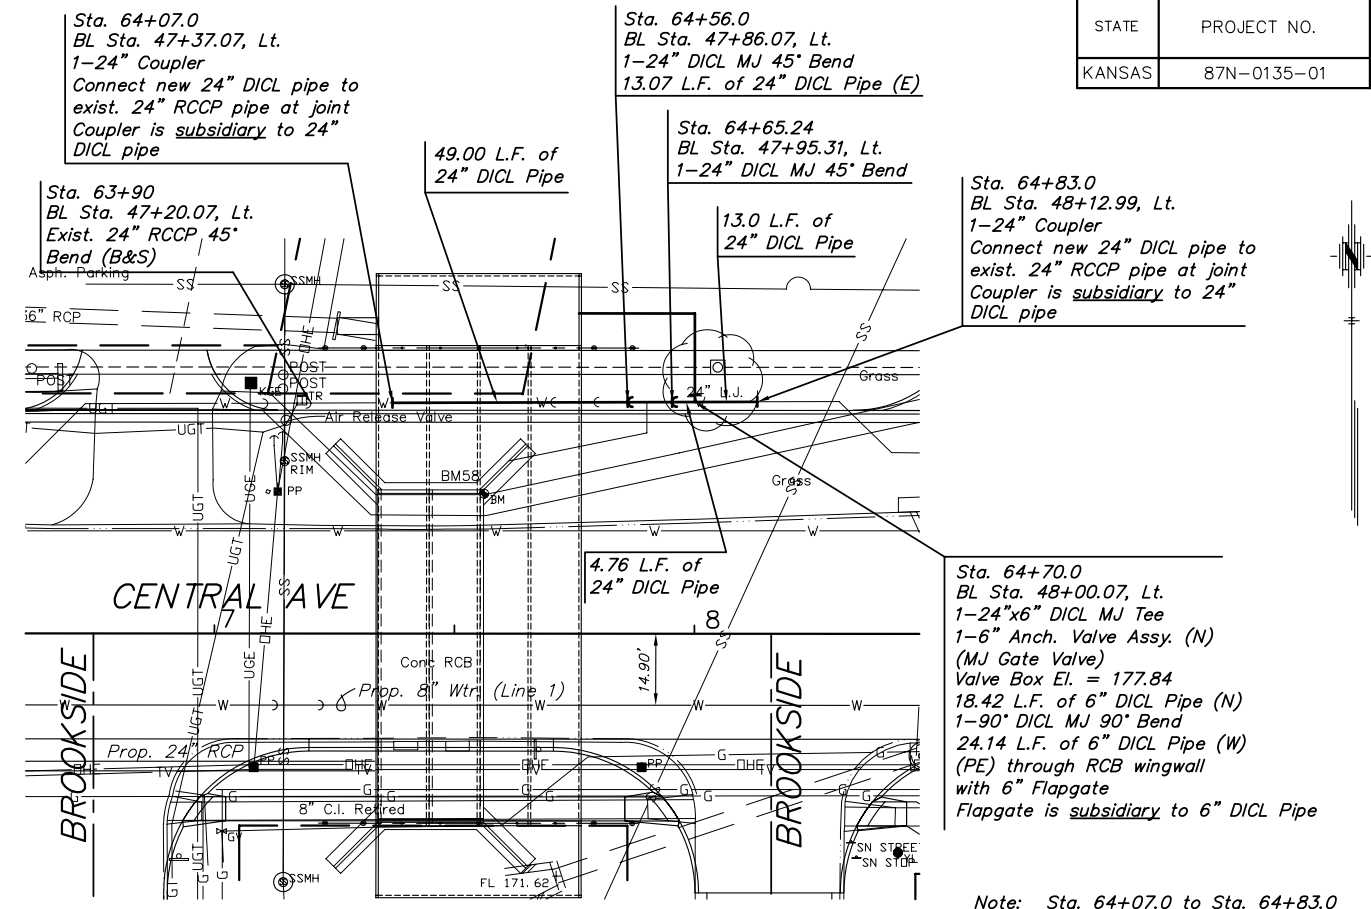

**PLAN - RELOCATE 24" MAIN**  
SCALE: 1" = 20'

