



STATE	PROJECT NO.	YEAR	SHEET NO	TOT SHE
KANSAS	87 N-0135-01	2005	108	13

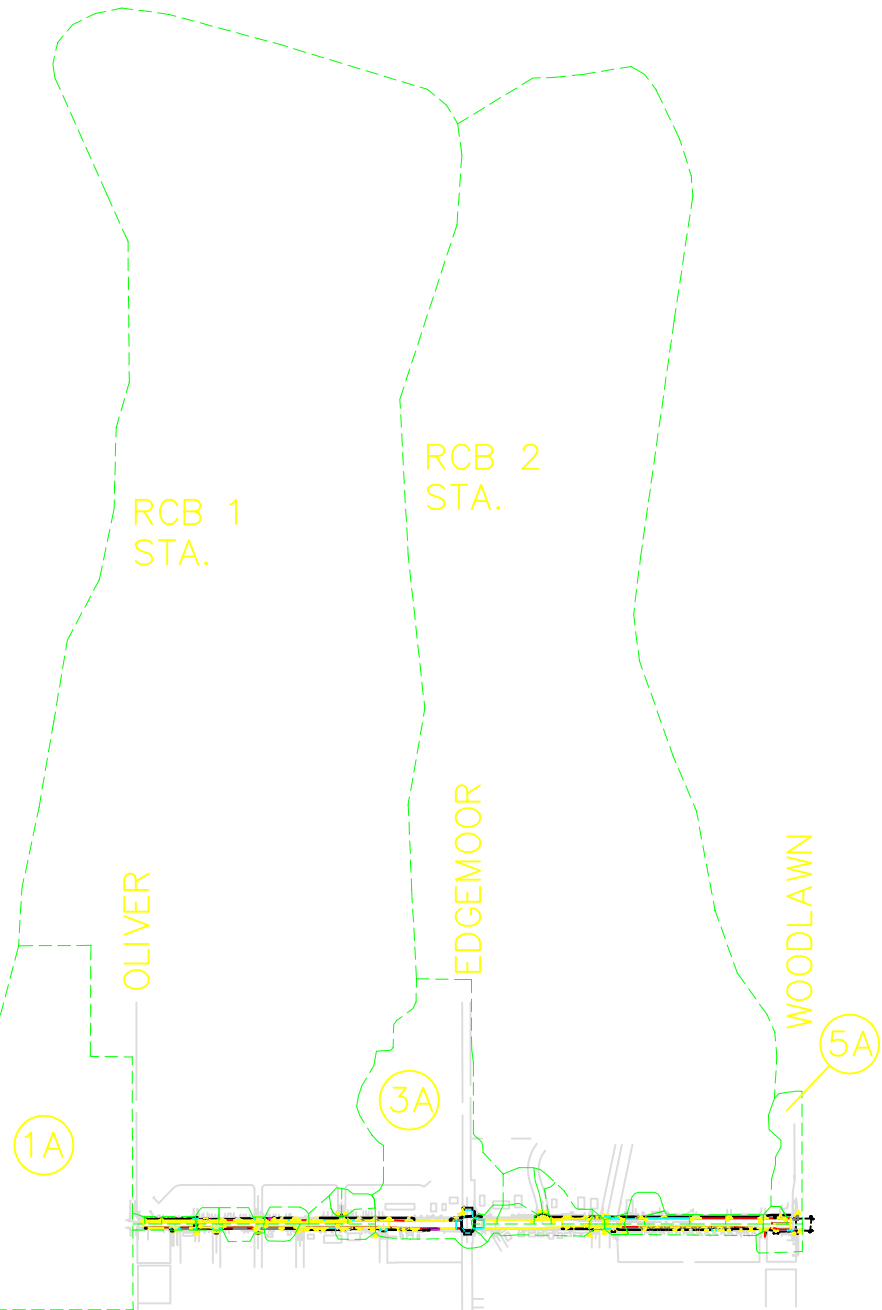

NOTE:
 Area 1A is included in RCB1 drainage area
 Area 3A is included in RCB2 drainage area
 Area 5A is not included in RCB2 drainage area

- LEGEND**
- 3C = Drainage Area
 - 5B = Inlet I.D. Number
 - △ = High Point/Low Point
 - - - = Drainage Basin Boundary

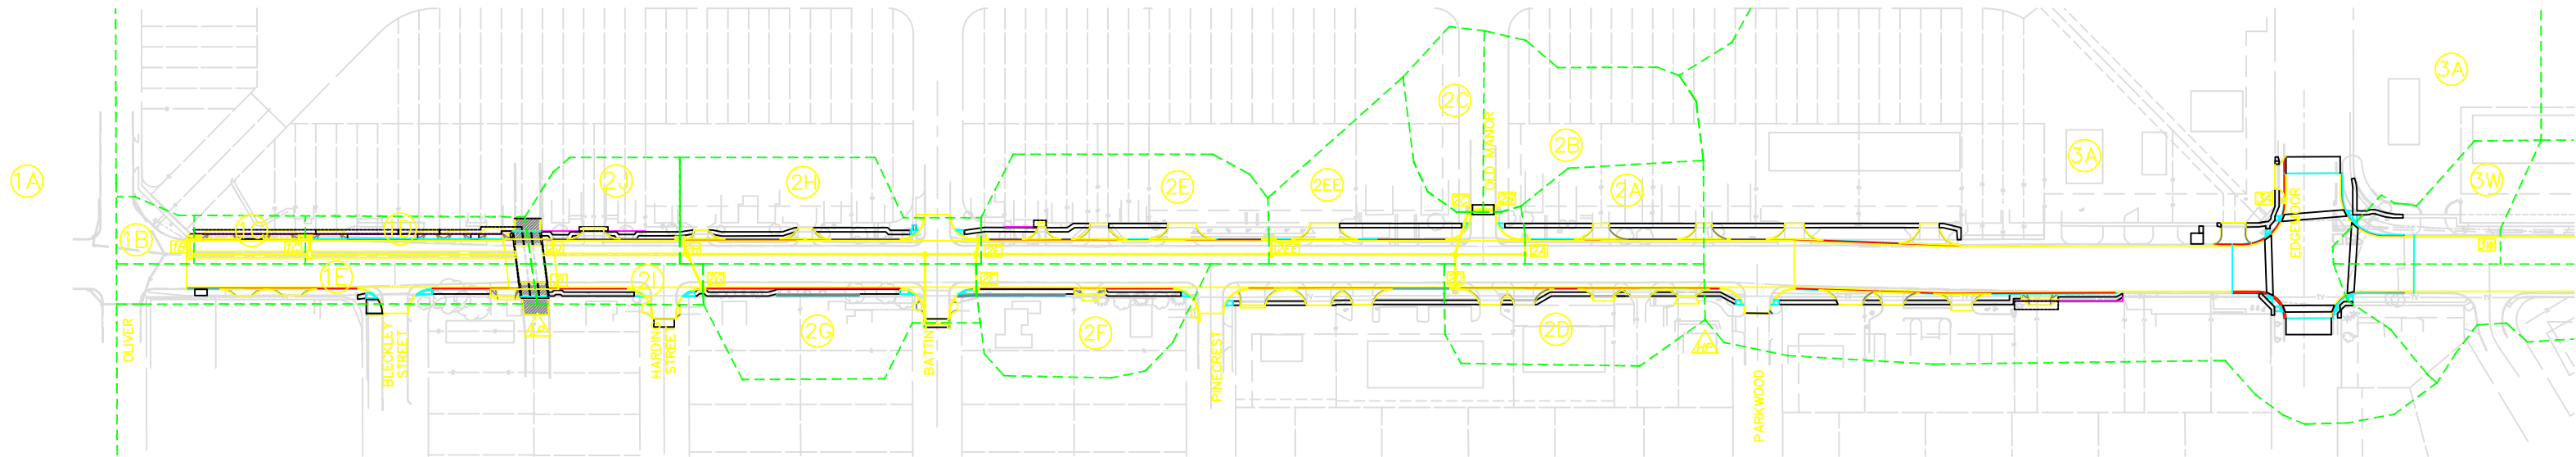

H:\CIVIL\03149\dwg\Drainage\03149drg1.dwg 07/11/2008 08:49:53 AM CST
 KANSAS DEPARTMENT OF TRANSPORTATION
**CENTRAL STREET IMPROVEMENTS
 DRAINAGE MAP**
 PROJ. NO. 87 N-0135-01 SEDGWICK C
 MKEC ENGINEERING CONSULTANTS, INC.
 WCHITA, KANSAS

DESIGNED BY: ASH	CHECKED BY: GJA
DRAWN BY: WNJ	DATE: Oct. 2003 SHEET 108 OF 1