


STATE	PROJECT NO.	YEAR	SHEET NO.	SHEETS
KANSAS	87N-0135-01	2005	132	137

60 70 80

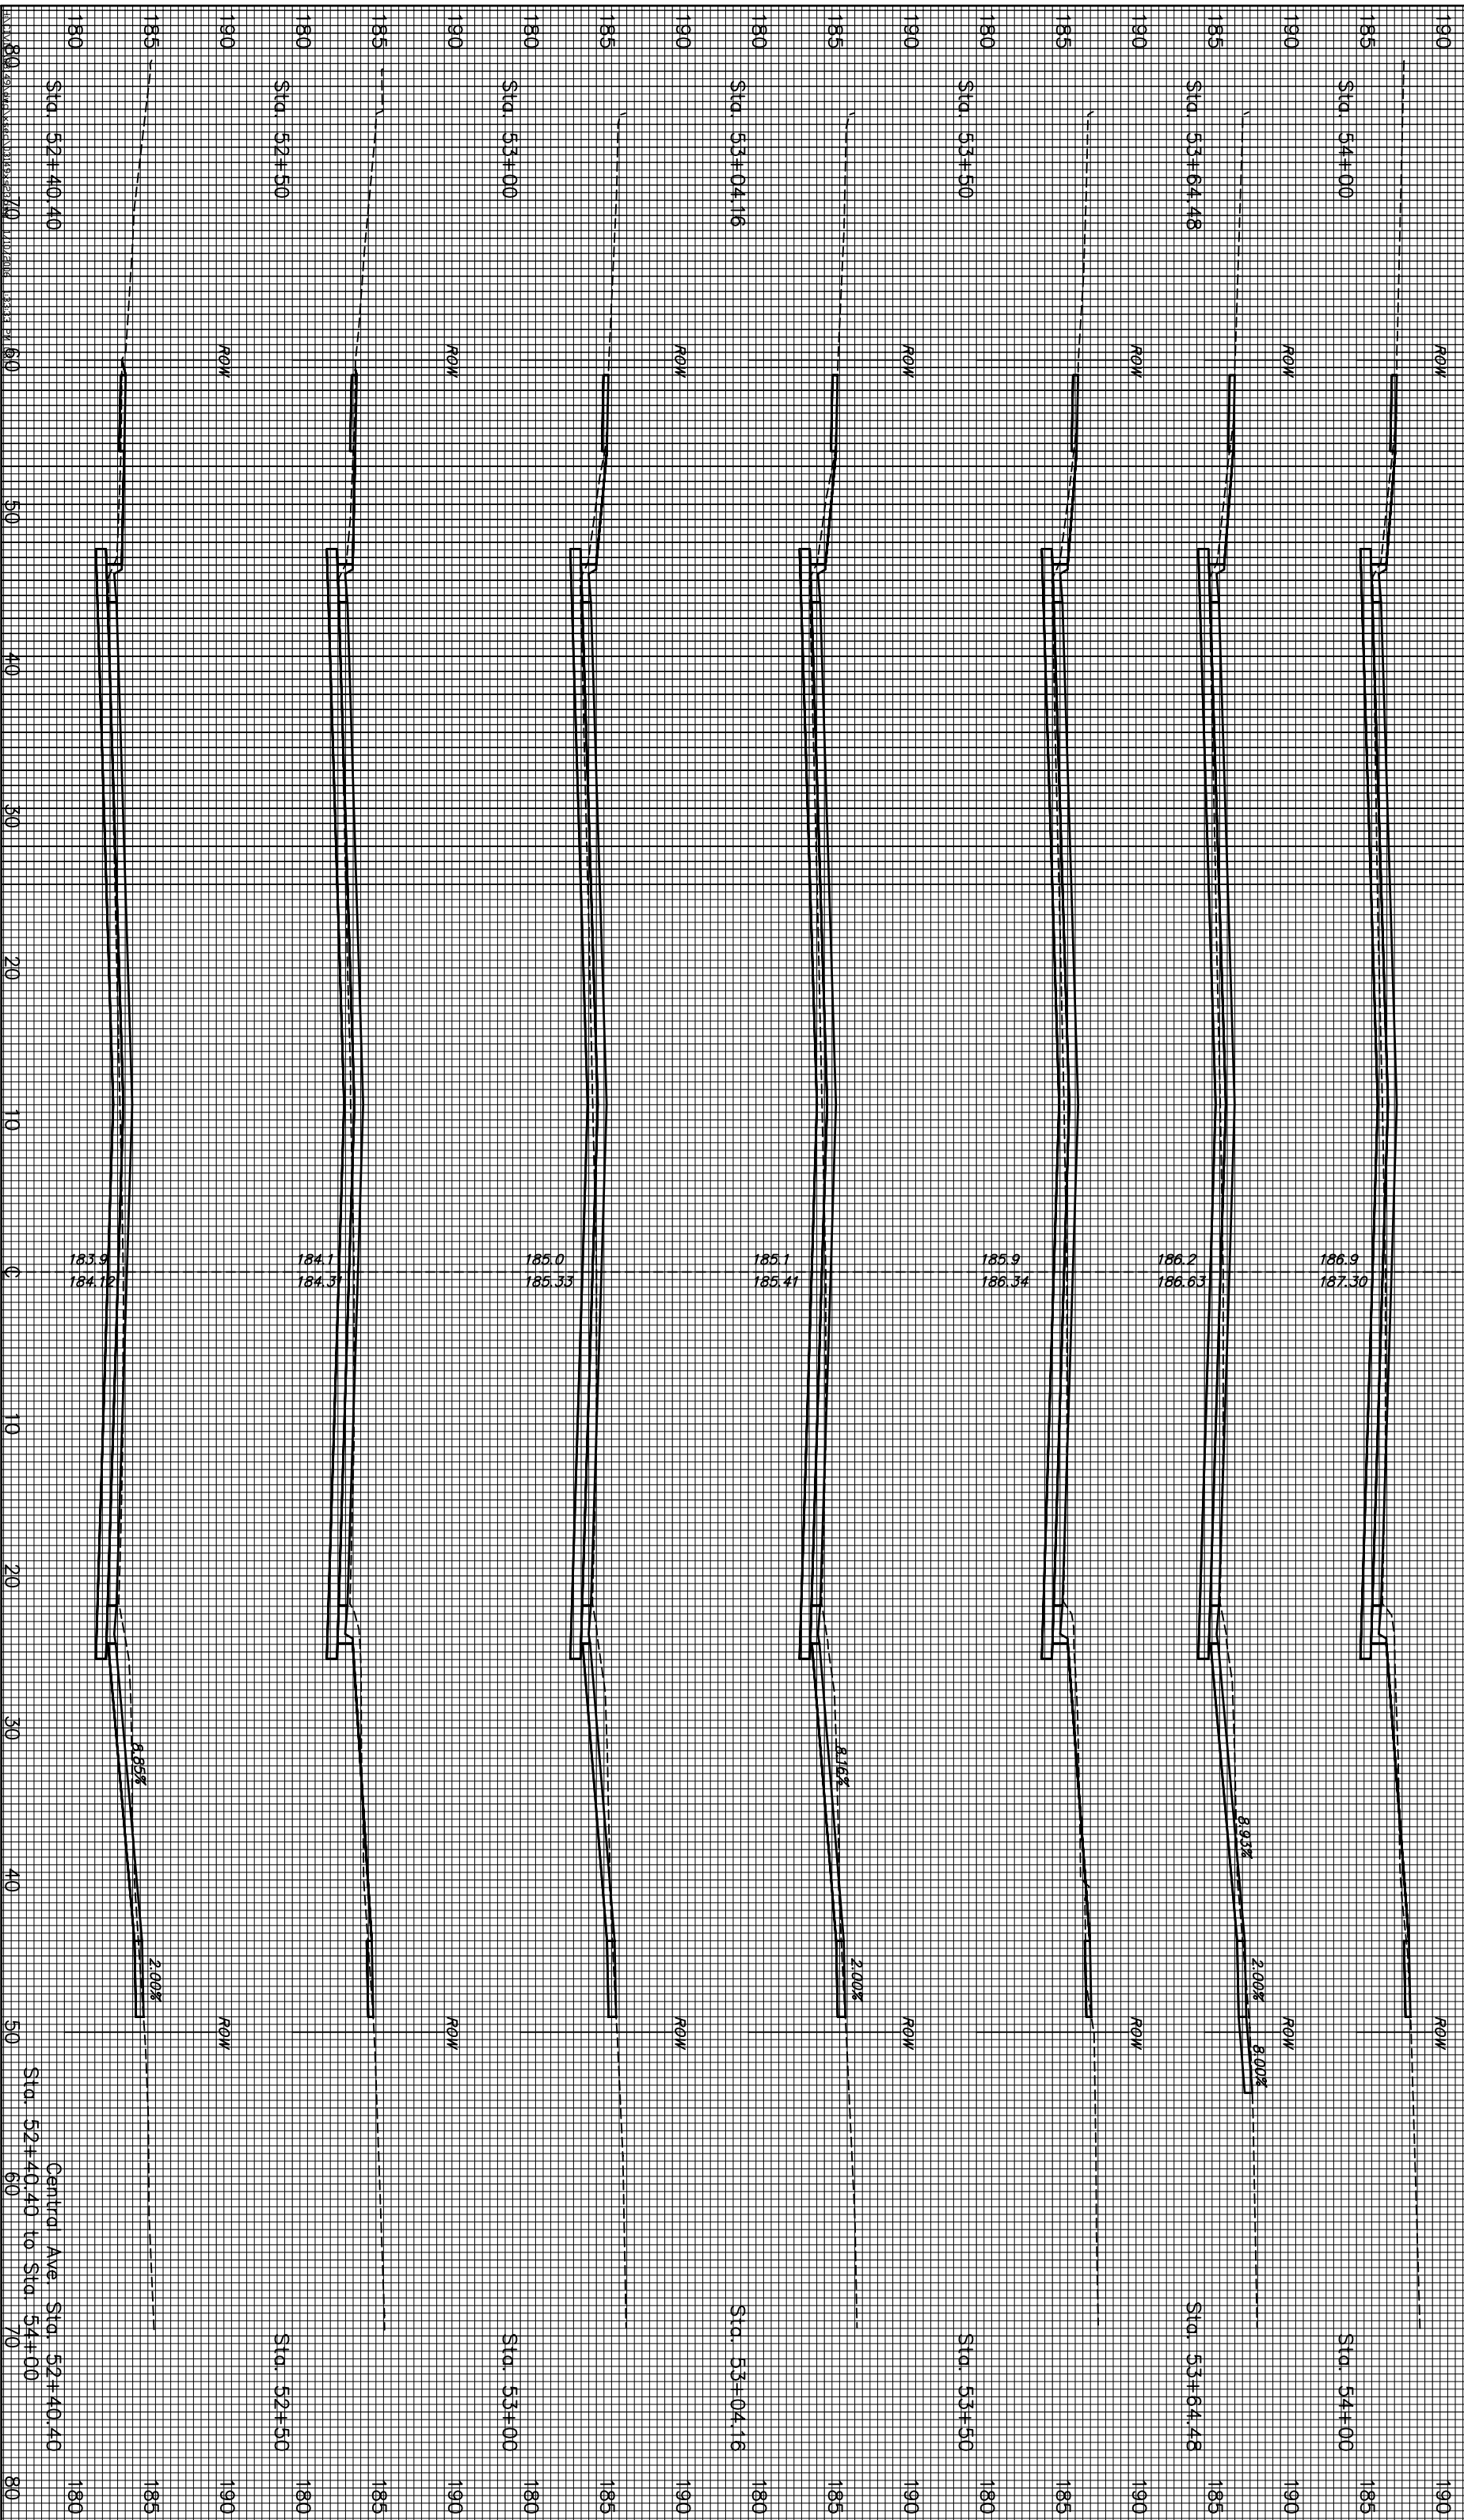

Sta. 52+40.40
Central Ave. Sta. 52+40.40 to Sta. 54+00
Sta. 52+50
Sta. 53+00
Sta. 53+04.16
Sta. 53+50
Sta. 53+64.48
Sta. 54+00